


WATER SERVICE TABLE			
Sta.	Desc.	LT.	RT.
15+58.43	WV	11.65'	144.90'
			145.50'


\* Not field located. Contractor shall verify elevation and location.

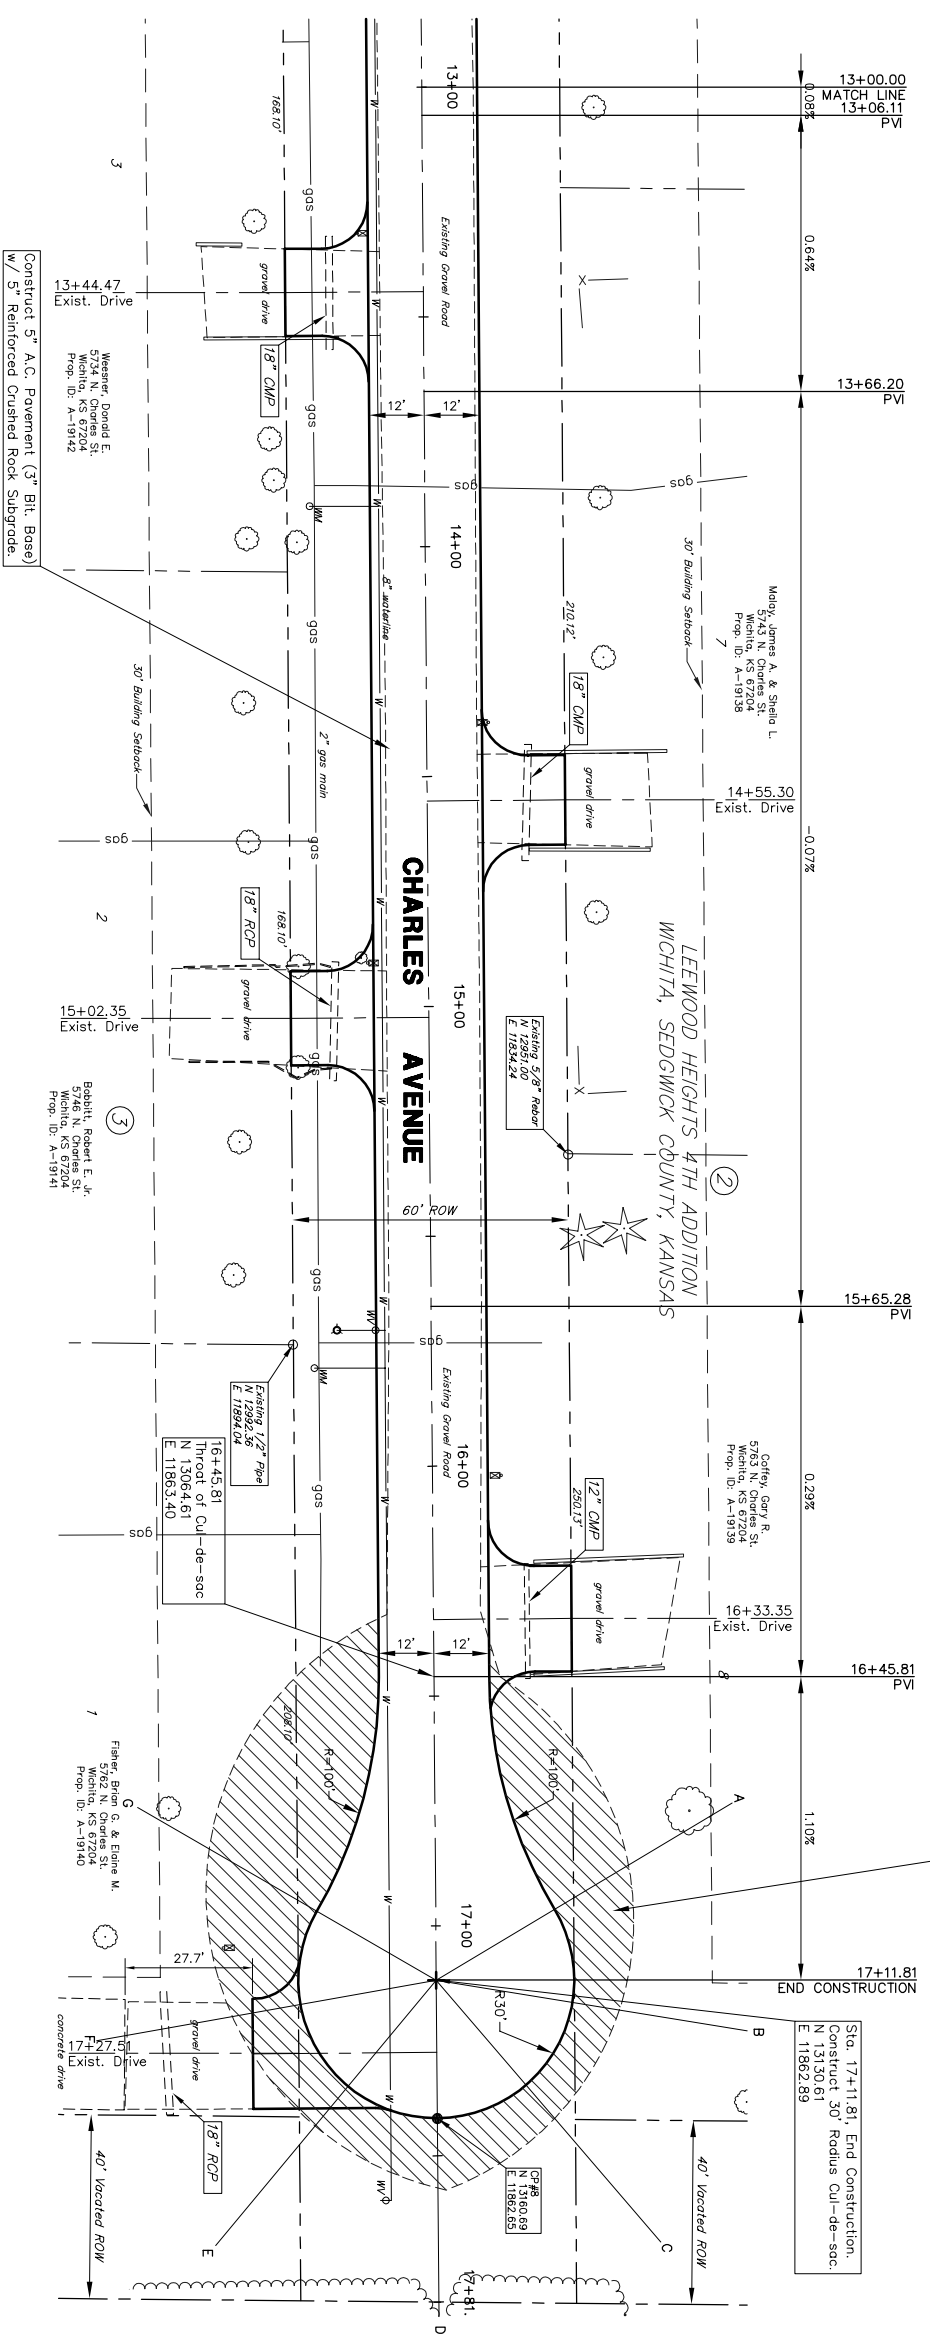

Contractor shall remove 480 s.y. of gravel road surfacing. Contractor shall restore abandoned cul-de-sac area to adjacent yard conditions as described in the general notes on sheet one.

Station	Elevation	Notes
13+20	145.1	
	145.49	
	145.2	
	145.58	
	145.3	
	145.71	
13+60	145.4	
	145.84	
	145.4	
	145.87	
14+00	145.4	
	145.85	
	145.3	
	145.84	
14+40	145.3	
	145.83	
	145.3	
	145.81	
14+80	145.3	
	145.80	
	145.3	
	145.78	
15+20	145.3	
	145.77	
	145.3	
	145.76	
15+60	145.3	
	145.74	
	145.4	
	145.78	
16+00	145.4	
	145.84	
	145.5	
	145.90	
16+40	145.6	
	145.95	
	145.6	
	146.13	
16+80	145.7	
	146.35	
	145.8	
	146.57	
17+20	145.9	
	146.70	
	145.9	
	146.0	
17+60	146.1	
	146.9	

**SURVEY DISCLAIMER:**  
 TOPOGRAPHIC SURVEY USED IN PREPARING PLANS WAS PROVIDED BY CARBER SURVEYING SERVICE, (620) 666-7032, 423 WEST FIRST AVE, HUTCHINSON, KS. ENGINEER DOES NOT GUARANTEE SURVEY ELEVATIONS FOR ACCURACY. CONTRACTOR SHALL VERIFY ELEVATIONS AND NOTIFY ENGINEER OF ANY DISCREPANCIES.

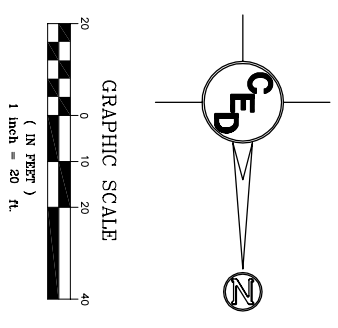

UTILITIES SHOWN REPRESENT THE BEST INFORMATION AVAILABLE FOR THIS PROJECT. THE CONTRACTOR SHALL BE RESPONSIBLE FOR DETERMINING THE EXACT LOCATION, DEPTH AND SIZE OF ALL UNDERGROUND UTILITIES PRIOR TO CONSTRUCTION. THE CONTRACTOR SHALL BE LIABLE FOR ANY DAMAGE CAUSED BY THE FAILURE TO DO SO.

UTILITY LEGEND	
	Catv Box
	Water Well
	Sprinkler Head
	Water Meter
	Water Valve
	Gas Meter
	Gas Valve
	Telephone Riser
	Section Corner
	Flag Pole
	SS Manhole
	SMS Manhole
	Sign
	Fire Hydrant
	Misc. Post
	Guy Anchor
	Power Pole
	Light Pole
	Mailbox
	Existing Fence
	Contiguous Tree or Shrub
	Property Line
	Underground Telephone
	Underground Electric
	Overhead Electric
	Water Line
	Sanitary Sewer
	Gas Line
	Cable TV or Fiber Optic

**STREET PAVING PLAN FOR  
CHARLES AVENUE**  
 WICHITA, SEDGWICK CO., KANSAS

CED PROJ. NO.: 20020917

**CERTIFIED ENGINEERING DESIGN, P.A.**  
 810 WEST DOUGLAS, SUITE C  
 WICHITA, KANSAS 67203  
 PH. (316) 262-8808 FAX. (316) 262-1689

DESIGNED: HOF  
 DRAWN: OKW  
 CHECKED: HOF

SCALE: 1"=20'  
 DATE: 12/02

SHEET 17  
 TOTAL 74