



*Due to the widening of 57th Street, minor ditch grading may have to be performed in the location of the entrance pipes resulting in the removal and replacement of the existing driveway pipes offset further from the centerline of the road.

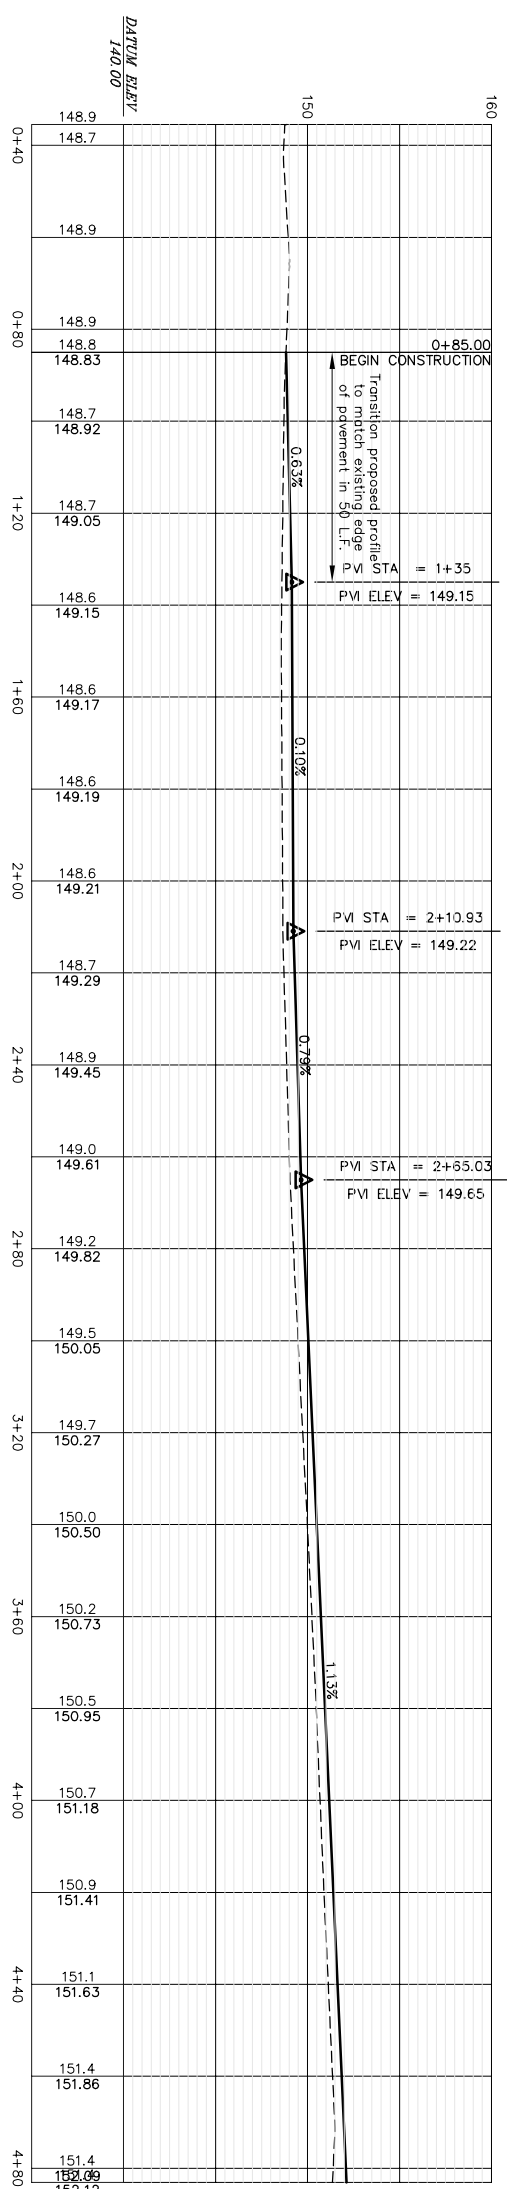

UTILITIES SHOWN REPRESENT THE BEST INFORMATION AVAILABLE FOR DESIGN. ADDITIONAL UTILITIES MAY BE PRESENT ON THIS PROJECT. THE CONTRACTOR SHALL BE RESPONSIBLE FOR DETERMINING THE EXACT LOCATION, DEPTH AND SIZE OF ALL UNDERGROUND UTILITIES PRIOR TO CONSTRUCTION. THE CONTRACTOR SHALL BE LIABLE FOR ANY DAMAGE CAUSED BY THE FAILURE TO DO SO.

SURVEY DISCLAIMER
 TOPOGRAPHIC SURVEY USED IN PREPARING PLANS WAS PROVIDED BY GARBER SURVEYING SERVICE, (620) 665-7032, 423 WEST FIRST AVE., HUTCHINSON, KS. ENGINEER DOES NOT GUARANTEE SURVEY ELEVATIONS FOR ACCURACY. CONTRACTOR SHALL VERIFY ELEVATIONS AND NOTIFY ENGINEER OF ANY DISCREPANCIES.

UTILITY LEGEND	
	= Catch Box
	= Water Well
	= Sprinkler Head
	= Water Meter
	= Water Valve
	= Gas Meter
	= Gas Valve
	= Telephone Riser
	= Section Corner
	= Flag Pole
	= SS Manhole
	= SWS Manhole
	= Sign
	= Fire Hydrant
	= Misc. Post
	= Guy Anchor
	= Power Pole
	= Light Pole
	= Manhole
	= Deciduous Tree or Shrub
	= Coniferous Tree
	= Existing Fence
	= Underground Telephone
	= Property Line
	= Existing Electric
	= Overhead Electric
	= Water Line
	= Sanitary Sewer
	= Gas Line
	= Cable TV or Fiber Optic

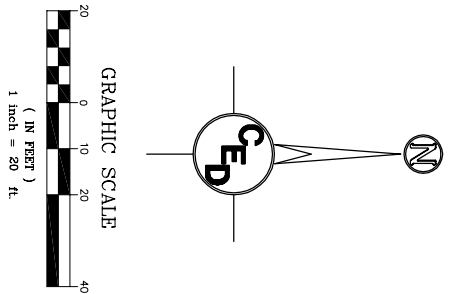

**STREET PAVING PLAN FOR
57TH STREET NORTH**
 WICHITA, SEDGWICK CO., KANSAS

CED PROJ. NO.: 20020917

CERTIFIED ENGINEERING DESIGN, P.A.

810 WEST DOUGLAS, SUITE C
 WICHITA, KANSAS 67203
 PH. (316) 262-8608 FAX. (316) 262-1669

DESIGNED: HJF
 DRAWN: CKW
 DATE: 12/02
 SCALE: 1"=20'

SHEET 31
 TOTAL 74