

# NORTHWIND PAVING W/STREET & INCIDENTAL STORM WATER SEWER

to serve

## RIDGE PORT ADDITION & RIDGE PORT 3RD ADDITION

**NORTHWIND: From the W.L. of Northshore Blvd as platted in Ridge Port Addition,  
West to the E.L. of Northwind Cir.**

**NORTHWIND CIR: From the W.L. of Northwind, West to and  
including the cul-de-sac.**

**HAZELWOOD: From the N.L. of Northwind, North to N.L. of the plat of  
Ridge Port Addition.**

**NORTHSHORE CIR.: From the S.L. of Northwind, as platted in Ridge Port Addition,  
North and East to and including the cul-de-sac.**

**NORTHWIND CT.: From the S.L. of Northwind, South to and including the cul-de-sac.**

### CITY OF WICHITA, KANSAS

Neil D. Cable, P.E. City Engineer

Project Number


**472-83772**

OCA Number

**765802**

**Benefit District:**

**Proposed Streets:**

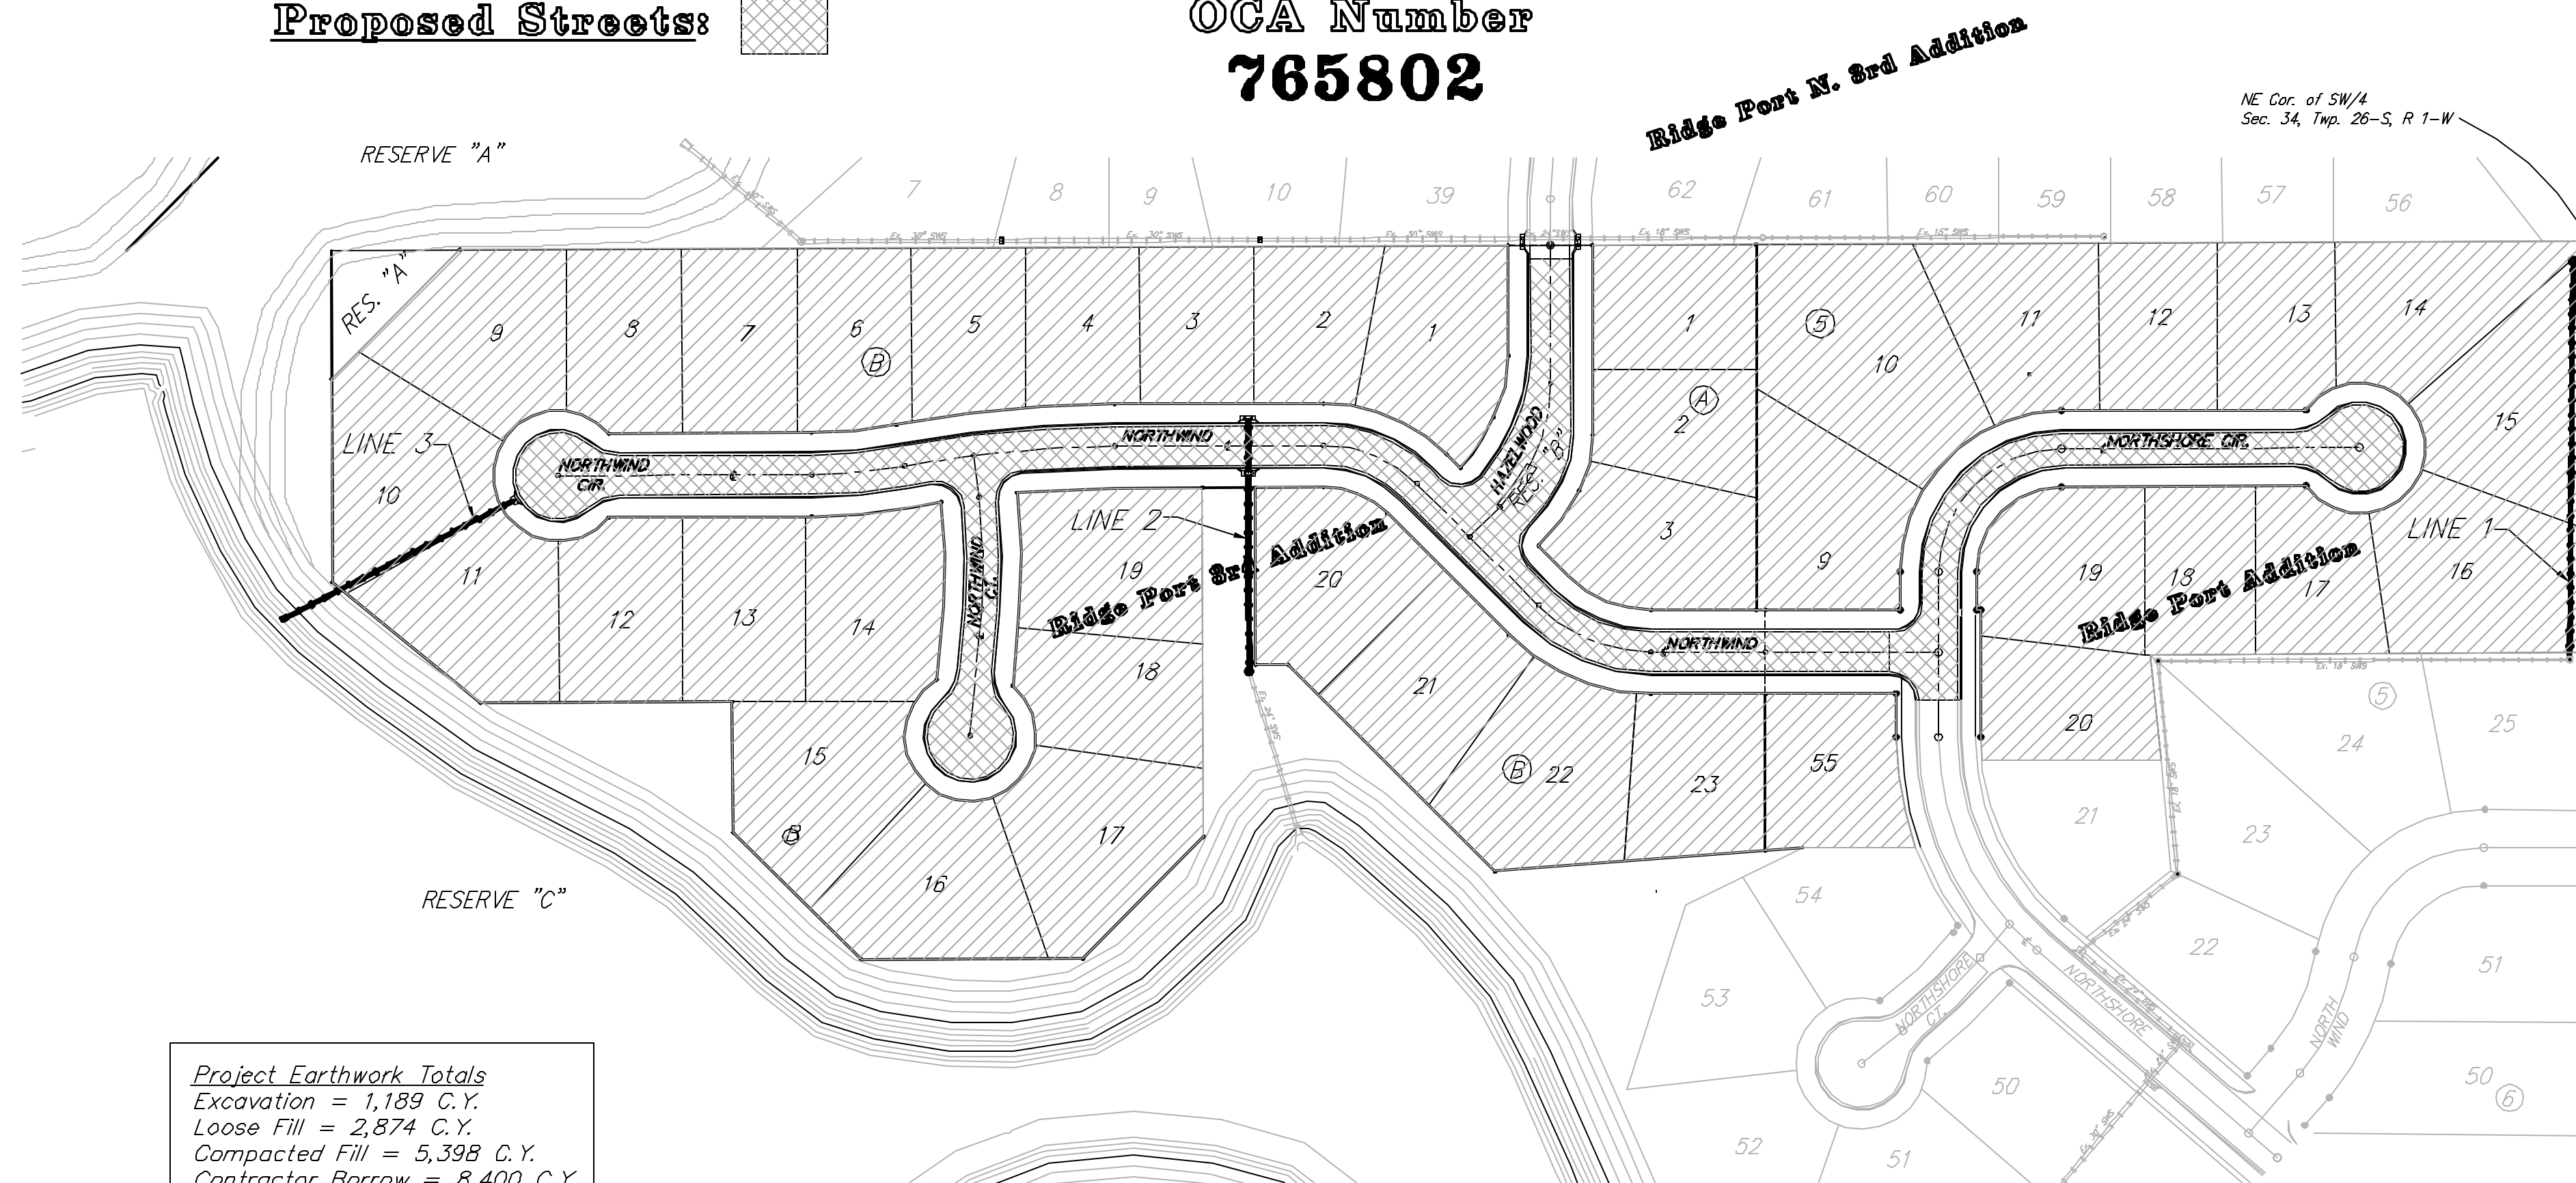

<b>Project Earthwork Totals</b>	
Excavation =	1,189 C.Y.
Loose Fill =	2,874 C.Y.
Compacted Fill =	5,398 C.Y.
Contractor Borrow =	8,400 C.Y.
<b>Total Project Length</b>	
2,033 =	0.39 Miles

### GENERAL NOTES:

1. Contractor will be required to provide notice to utility companies a minimum of twenty-four (24) hours prior to any excavation, as follows:

Kansas One-Call 687-2470

The Contractor must notify the following in case of an emergency:

Cox Communications	262-4270
Kansas Gas Service	1-888-482-4950
Westar Energy	383-8650
Aquila Energy	1-800-303-0357
Southwestern Bell	268-2245
City of Wichita Water Dept.	268-4563
City of Wichita Sewer Maint.	268-4024
City of Wichita Storm Sewer Maint.	268-4090
City of Wichita Traffic Maint.	268-4034
Conoco Pipeline Co.	1-800-231-2551
Williams Pipeline Co.	529-6600
Phillips Pipeline Co.	1-800-766-8230

2. Utility service lines, poles, valve boxes, meters, and etcetera are to be adjusted as necessary by others prior to construction unless the plans specifically call for their adjustment by the Contractor or unless the plans specifically identify a utility to be adjusted by its owner during construction. Existing utilities and their location, as shown on the plans, represent the best information obtainable for design. The Contractor will be required to work around existing utilities within the right-of-way which do not conflict with proposed construction.

3. Rubble from the removal of miscellaneous structures and excess excavation which is to be wasted shall be disposed of on sites to be provided by the Contractor. These sites shall be approved by the Engineer as to suitability, appearance on site location. Locations, in the opinion of the Engineer, will leave an unsightly appearance will not be approved. All disposal sites must be approved by the Kansas Department of Health and Environment. Material either stockpiled or disposed of in a flood plain would require a Kansas State Board of Agriculture permit. Any material dumped in waters of the United States or wetlands is subject to U.S. Corps. of Engineers permitting regulations. Any material buried or stockpiled beyond approved construction limits would require additional archaeological investigations unless buried in a previously approved borrow location.

4. Trees and shrubs in public right-of-way which are in direct conflict with proposed new construction shall be removed by the Contractor with the Engineer's approval. Trees and shrubs which are not in direct conflict with proposed new construction shall be saved and protected from damage.

5. The Contractor shall give all property owners and/or tenants of developed property abutting the construction of this project a minimum of ten (10) days advance notice prior to start of construction.

6. The Contractor shall be responsible for preserving property irons. The Contractor will be required to re-establish any property irons which are damaged or destroyed by his construction operations. Such irons shall be re-established by a licensed land surveyor in accordance with state laws.

7. All existing and proposed erosion control measures including silt fencing, erosion control mat, straw bales, silt barriers, and cost entrance shall be maintained throughout construction by the contractor and until project is accepted by the City of Wichita. The on-site engineer shall complete weekly reports on the status of erosion control measures. The contractor shall be required to comply with maintenance and/or replacement of erosion control measures as determined by the on-site engineer until project is accepted by City of Wichita. Maintenance and/or replacement of erosion control measures to be paid by L.S. bid item "Erosion Control BMP's."

8. The contractor shall adjust valve boxes as necessary to match proposed grade. Cost to be included in bid item, "Site Clearing & Restoration."

9. Contractor shall contact Engineer for availability and location of contractor borrow.


10. All areas disturbed during construction within Reserves and Street R/W's shall be seeded, mulched, and fertilized as follows unless otherwise noted (Permanent Seeding):

Seed: Kansas Premium Fescue Blend: 8 lbs./1000 sq. ft.  
Mulch: Prairie Hay: 2 tons/acre  
Fertilizer: 12-24-12: 850 lbs./acre

All other areas disturbed during construction shall be seeded and mulched as follows (Temporary Seeding):

Seed: Rye Grass: 5 lbs./1000 Sq. Ft.  
Mulch: Prairie Hay: 2 tons/acre

All costs associated with seeding, mulching, and fertilizing shall be included in bid item "Project Seeding." All seeding operations shall conform to City of Wichita Standard Specifications.

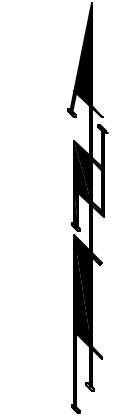

Scale: 1" = 100'

### Sheet Index

Title Sheet	1
35' Pavement Detail	2
29' Pavement Detail	3
Sign Detail	4
Entrance Detail	5
Miscellaneous Detail	6
Northwind Cir. & Northwind	7
Northwind Ct.	8
Northwind	9-10
Hazelwood	11
Northshore Cir.	12-13
SWS Line 1	14
SWS Line 2	15
SWS Line 3	16
Std. Type 1A Single Inlet Detail	17
Std. Type 1A Double Inlet Detail	18
Standard Manhole Detail	19
Ring & Cover Detail	20
Special Yard Inlet Detail	21
Headwall Detail	22
Erosion Control BMP's	23-26
Earthwork Cross Sections	27-33
Copy of Plat	34

### Benchmarks

BENCHMARK:

CITY DISC - SW COR. RIDGE RD. & 29TH ST. NO.,  
80.8' S. & 63.7' W. OF C. BOTH.  
ELEV. = 139.15 CITY DATUM (1326.55 M.S.L.)

CITY DISC - SW HUB GUARD ON R.C.B.C.,  
1/2 MI. N. OF 29TH ST. NO. & RIDGE RD.  
ELEV. = 144.22 CITY DATUM (1331.62 M.S.L.)

