
 


**HAWTHORNE ADDITION
CAMDEN CHASE ENTRY
DITCH GRADING PLAN**

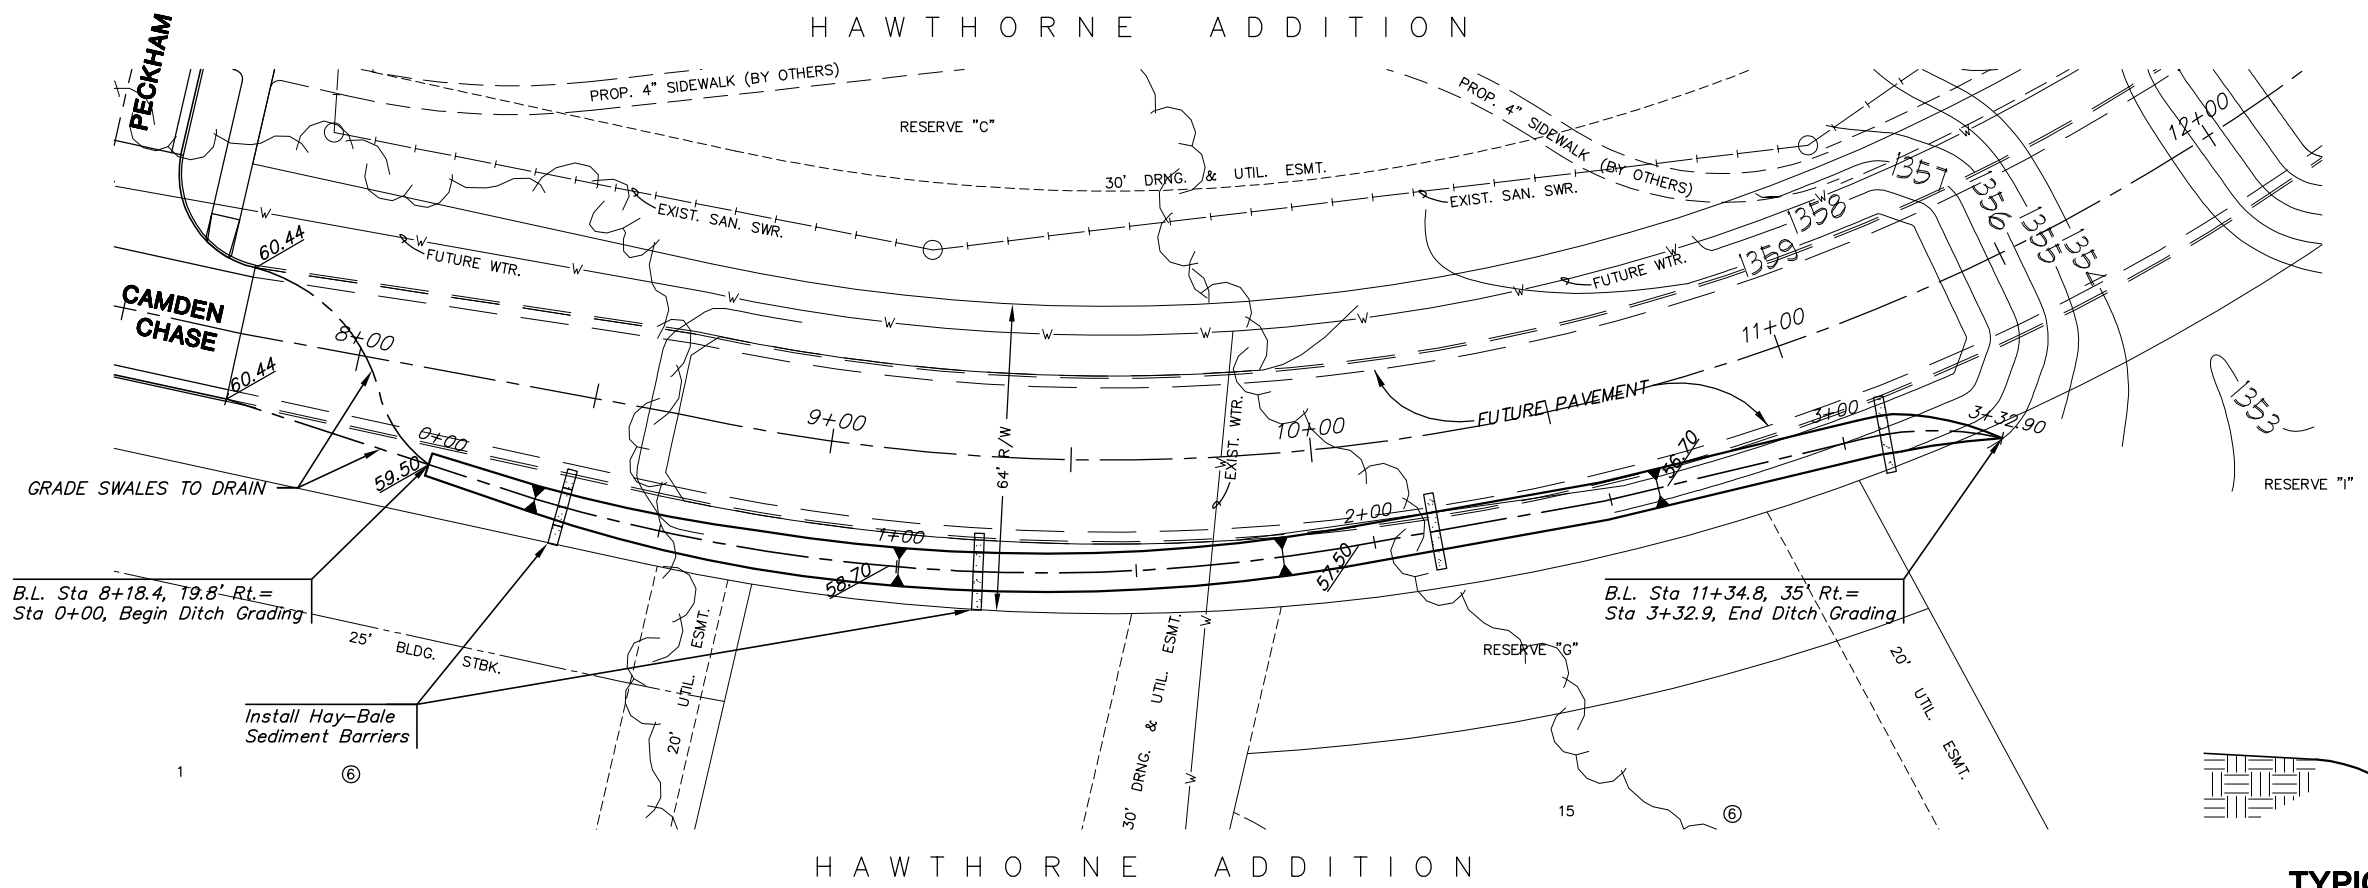

HAWTHORNE ADDITION

PLAN LINE 2

SCALE: 1"=20'

PROFILE LINE 2

SCALE: HORIZ. 1"=20'
SCALE: VERT. 1"=5'

