



XREFS: [CDMS\_2234\_CSTPL100] Images: [ ]  
 Last saved by: REESEK Time: 4/15/2015 3:32:43 PM  
 pw:\dcpwapp1\FW\_XM1\2395\104609\04 Design Services NM\_5% 05 Process Mechanical\10 CADD\DMSTPL001.dwg  
 © 2015 CDM SMITH ALL RIGHTS RESERVED.  
 REUSE OF DOCUMENTS: THESE DOCUMENTS AND DESIGNS PROVIDED BY PROFESSIONAL SERVICE, INCORPORATED HEREIN, ARE THE PROPERTY OF CDM SMITH AND ARE NOT TO BE USED, IN WHOLE OR PART, FOR ANY OTHER PROJECT WITHOUT THE WRITTEN AUTHORIZATION OF CDM SMITH.

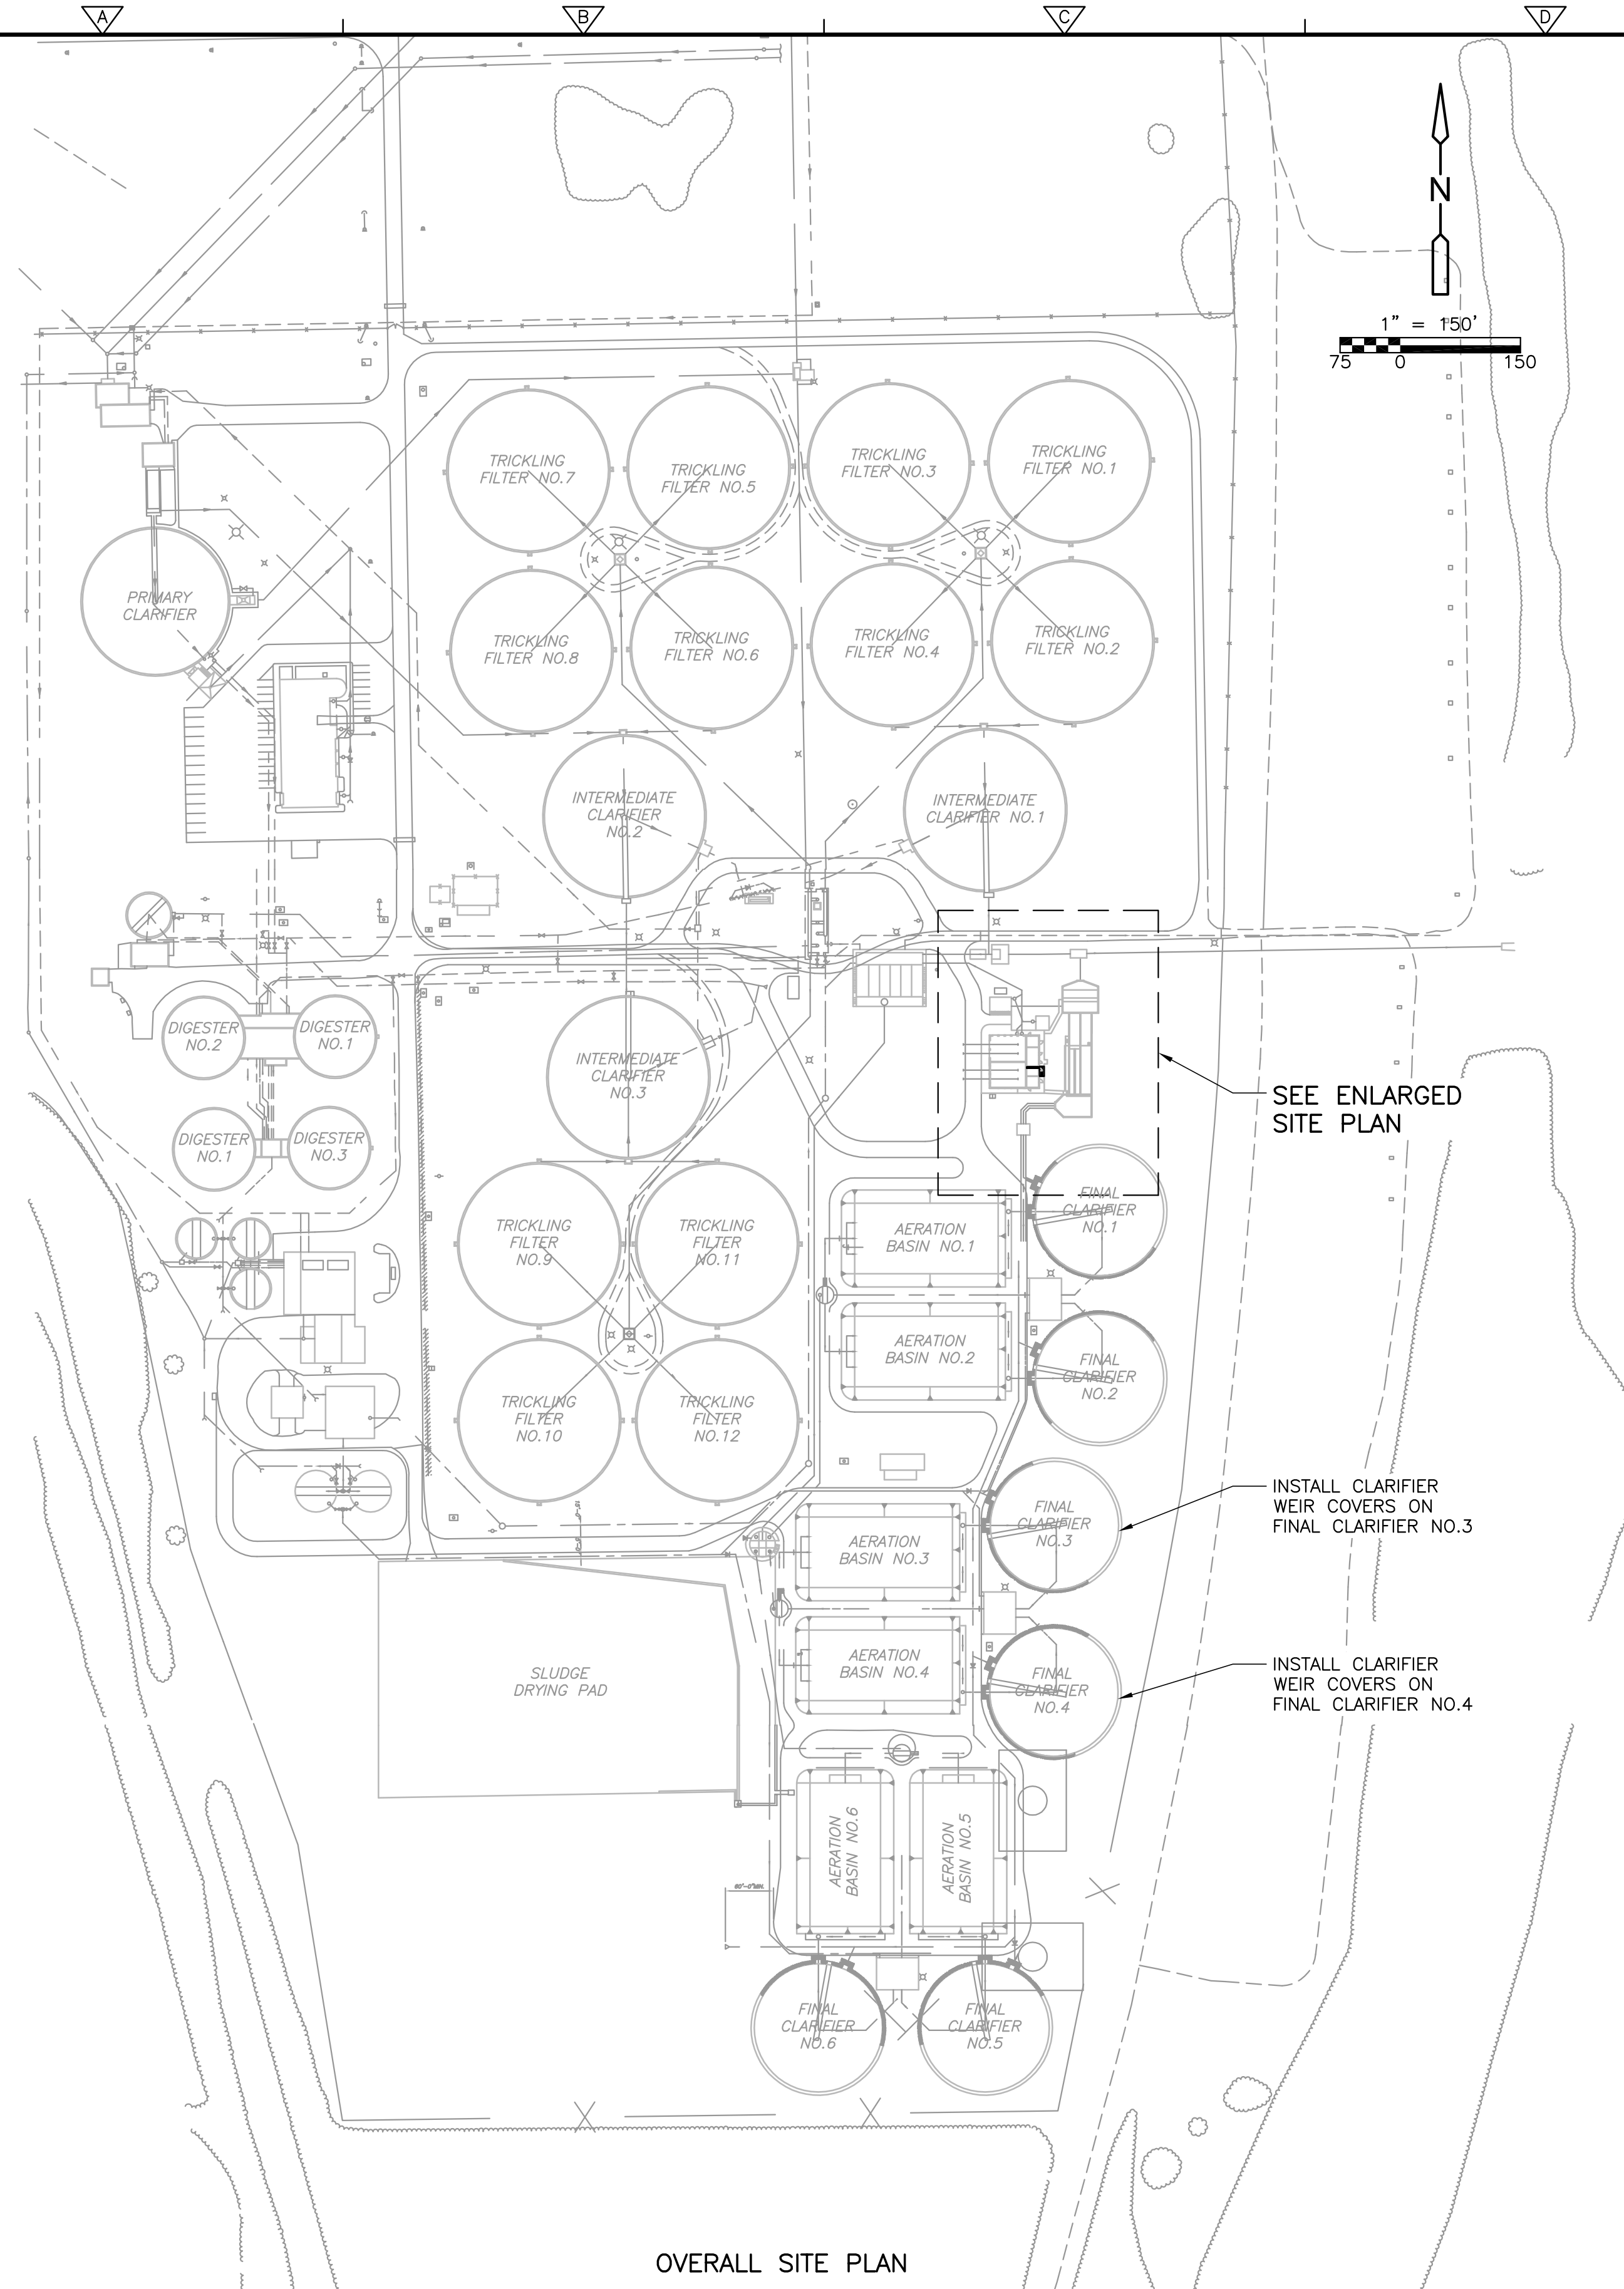

**OVERALL SITE PLAN**  
**PLAN**  
 SCALE 1:150

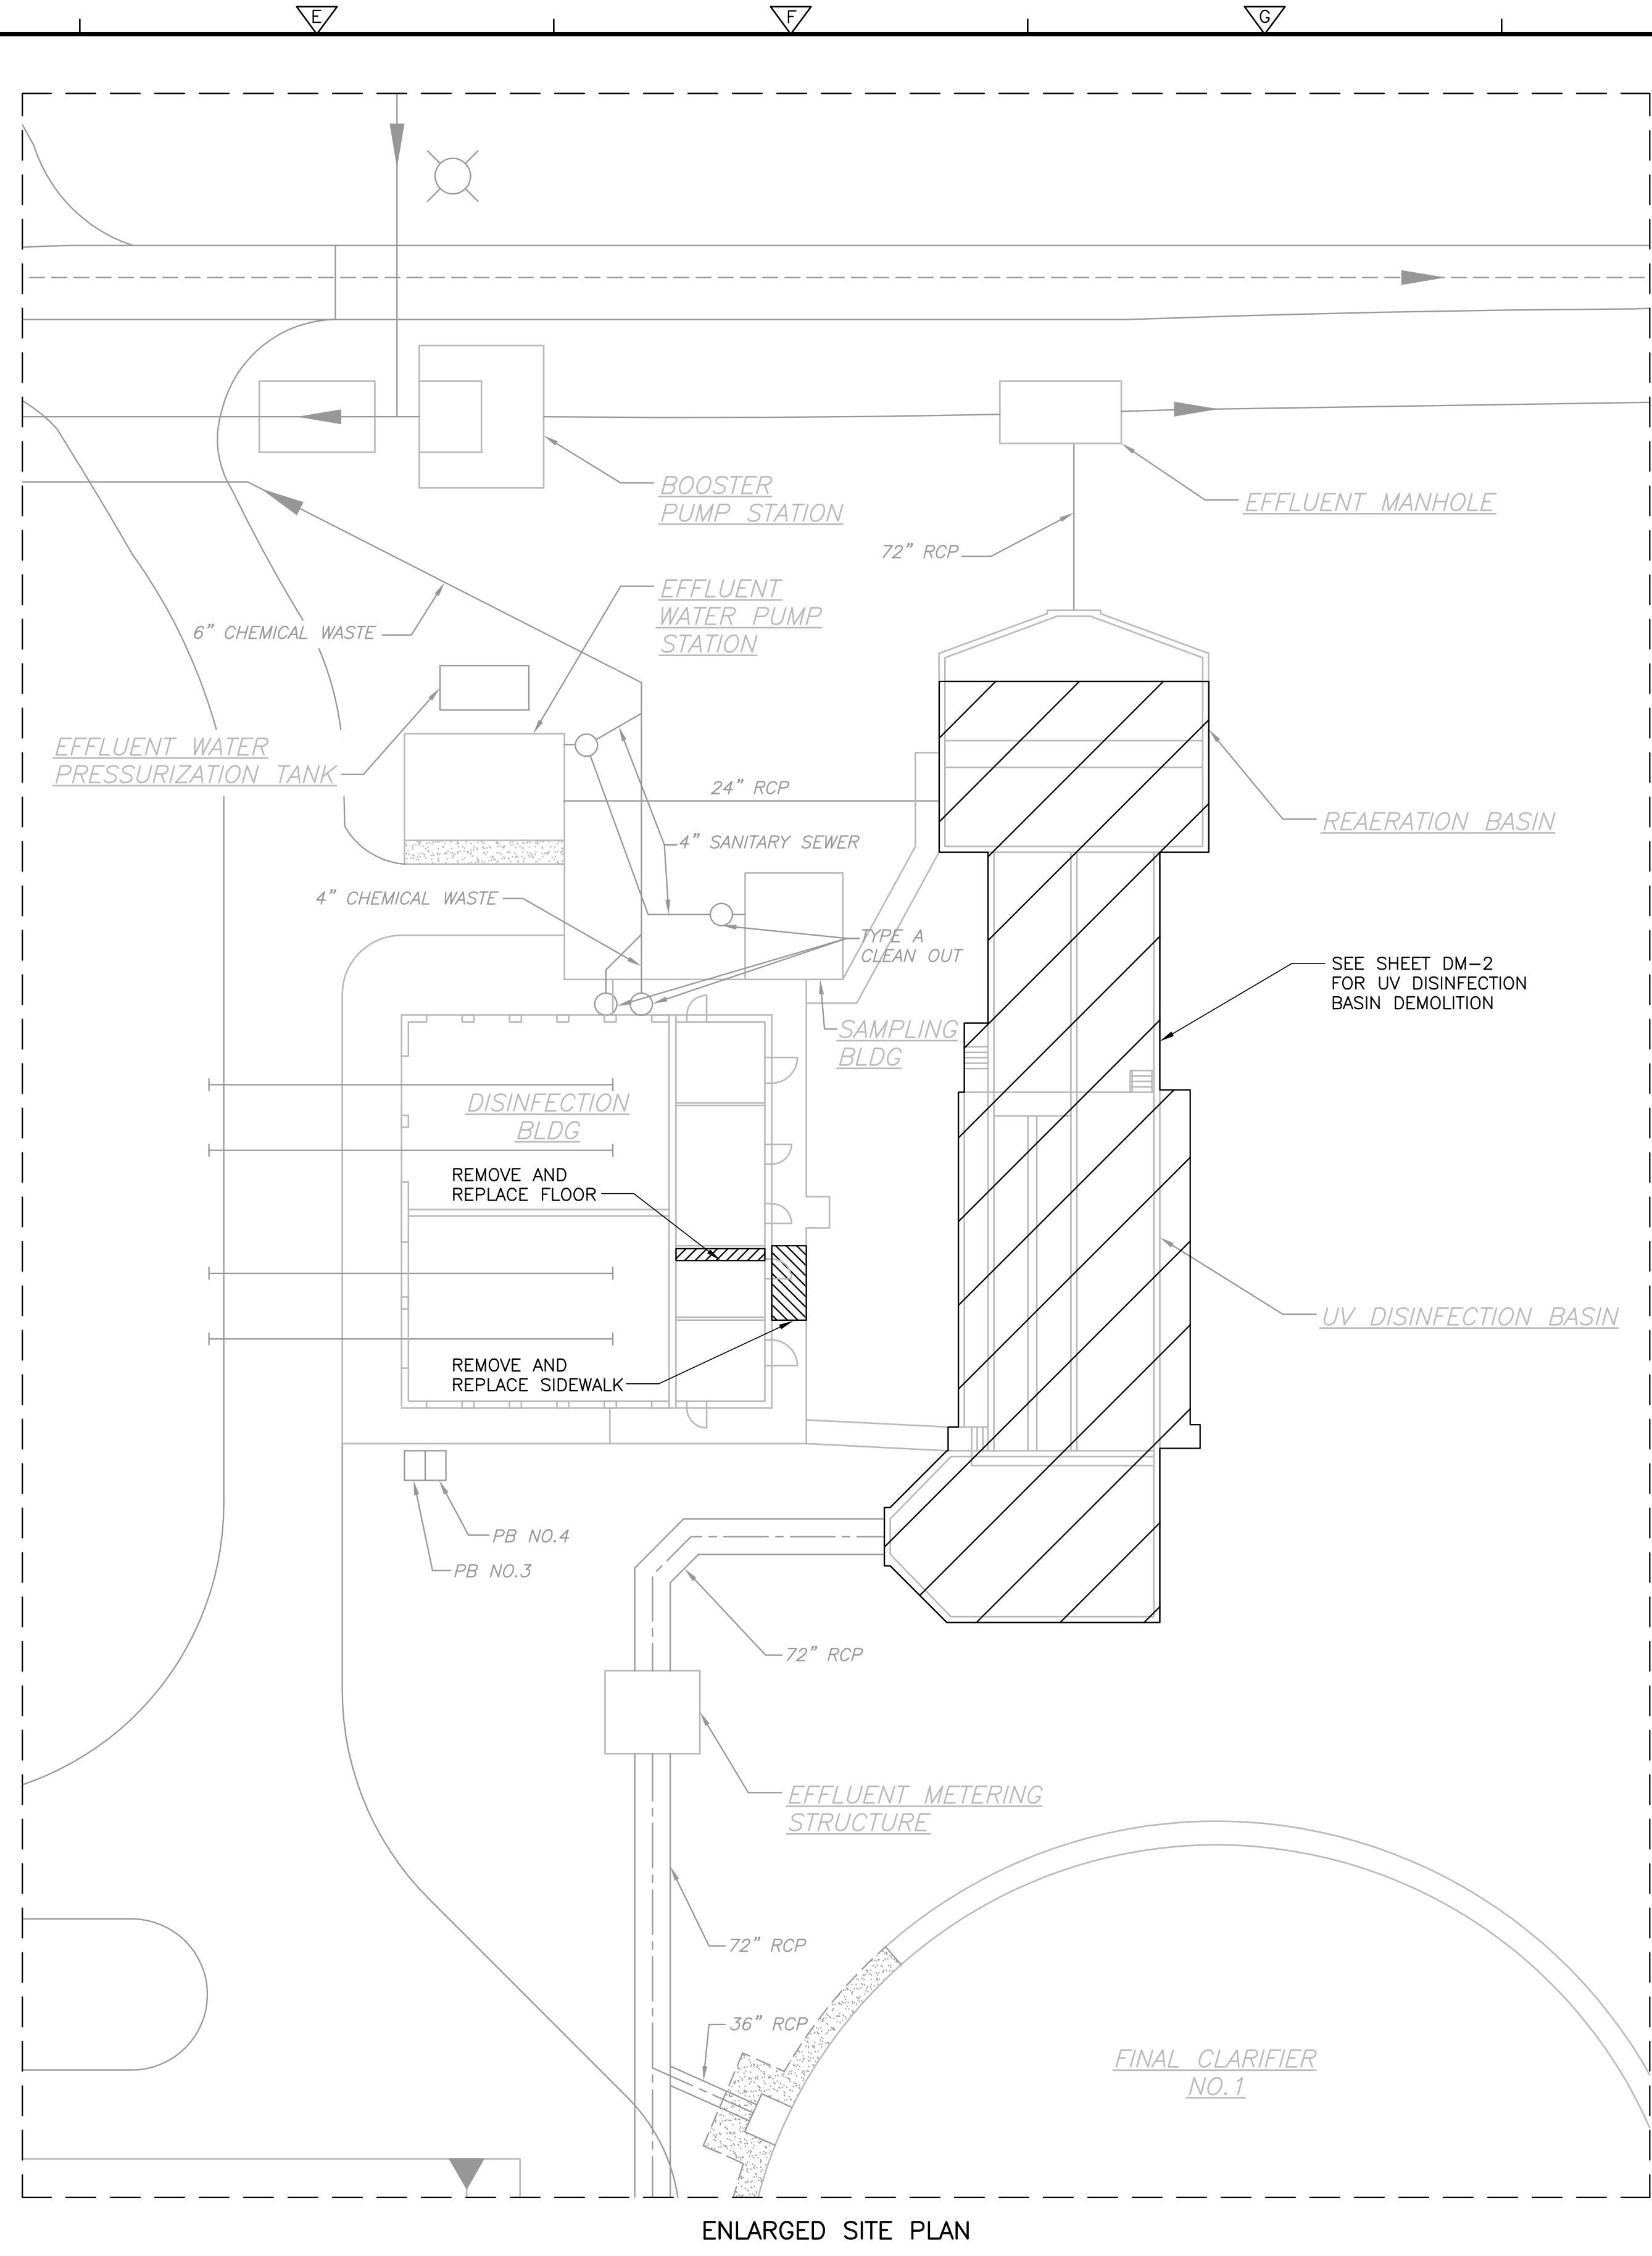

**ENLARGED SITE PLAN**  
**PLAN**  
 SCALE 1:20


REV. NO.	DATE	DRWN	CHKD	REMARKS

DESIGNED BY: _____	X
DRAWN BY: _____	K. REESE
SHEET CHK'D BY: _____	X
CROSS CHK'D BY: _____	X
APPROVED BY: _____	X
DATE: _____	APRIL 2015



CITY OF WICHITA, KANSAS  
 WATER AND SEWER DEPARTMENT  
**SEWAGE TREATMENT PLANT NO.2 IMPROVMENTS**  
**UV DISINFECTION**

**OVERALL SITE PLAN AND**  
**SITE PLAN DEMOLITION**

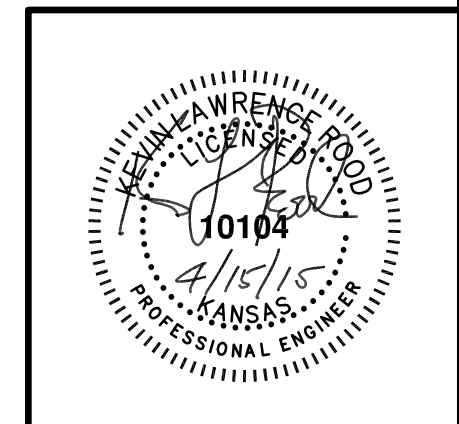

PROJECT NO.	2395-104609
FILE NAME:	DMSTPL001
SHEET NO.	DM-1