

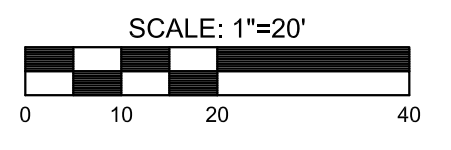


PROJECT: Trenches, July 21, 2015 @ 10:11 AM
 2:\Projects\2015\1301\1301\2015_218\DWG\218 Derby Refinery\SW\218SWS\1301SWS.dwg
 2:\Projects\2015\1301\1301\2015_218\DWG\218 Derby Refinery\SW\218SWS\1301SWS.dwg

STATE	PROJECT NO.	YEAR	SHEET NO.	TOTAL SHEETS
KANSAS	87 N-0612-01	2015	14	84



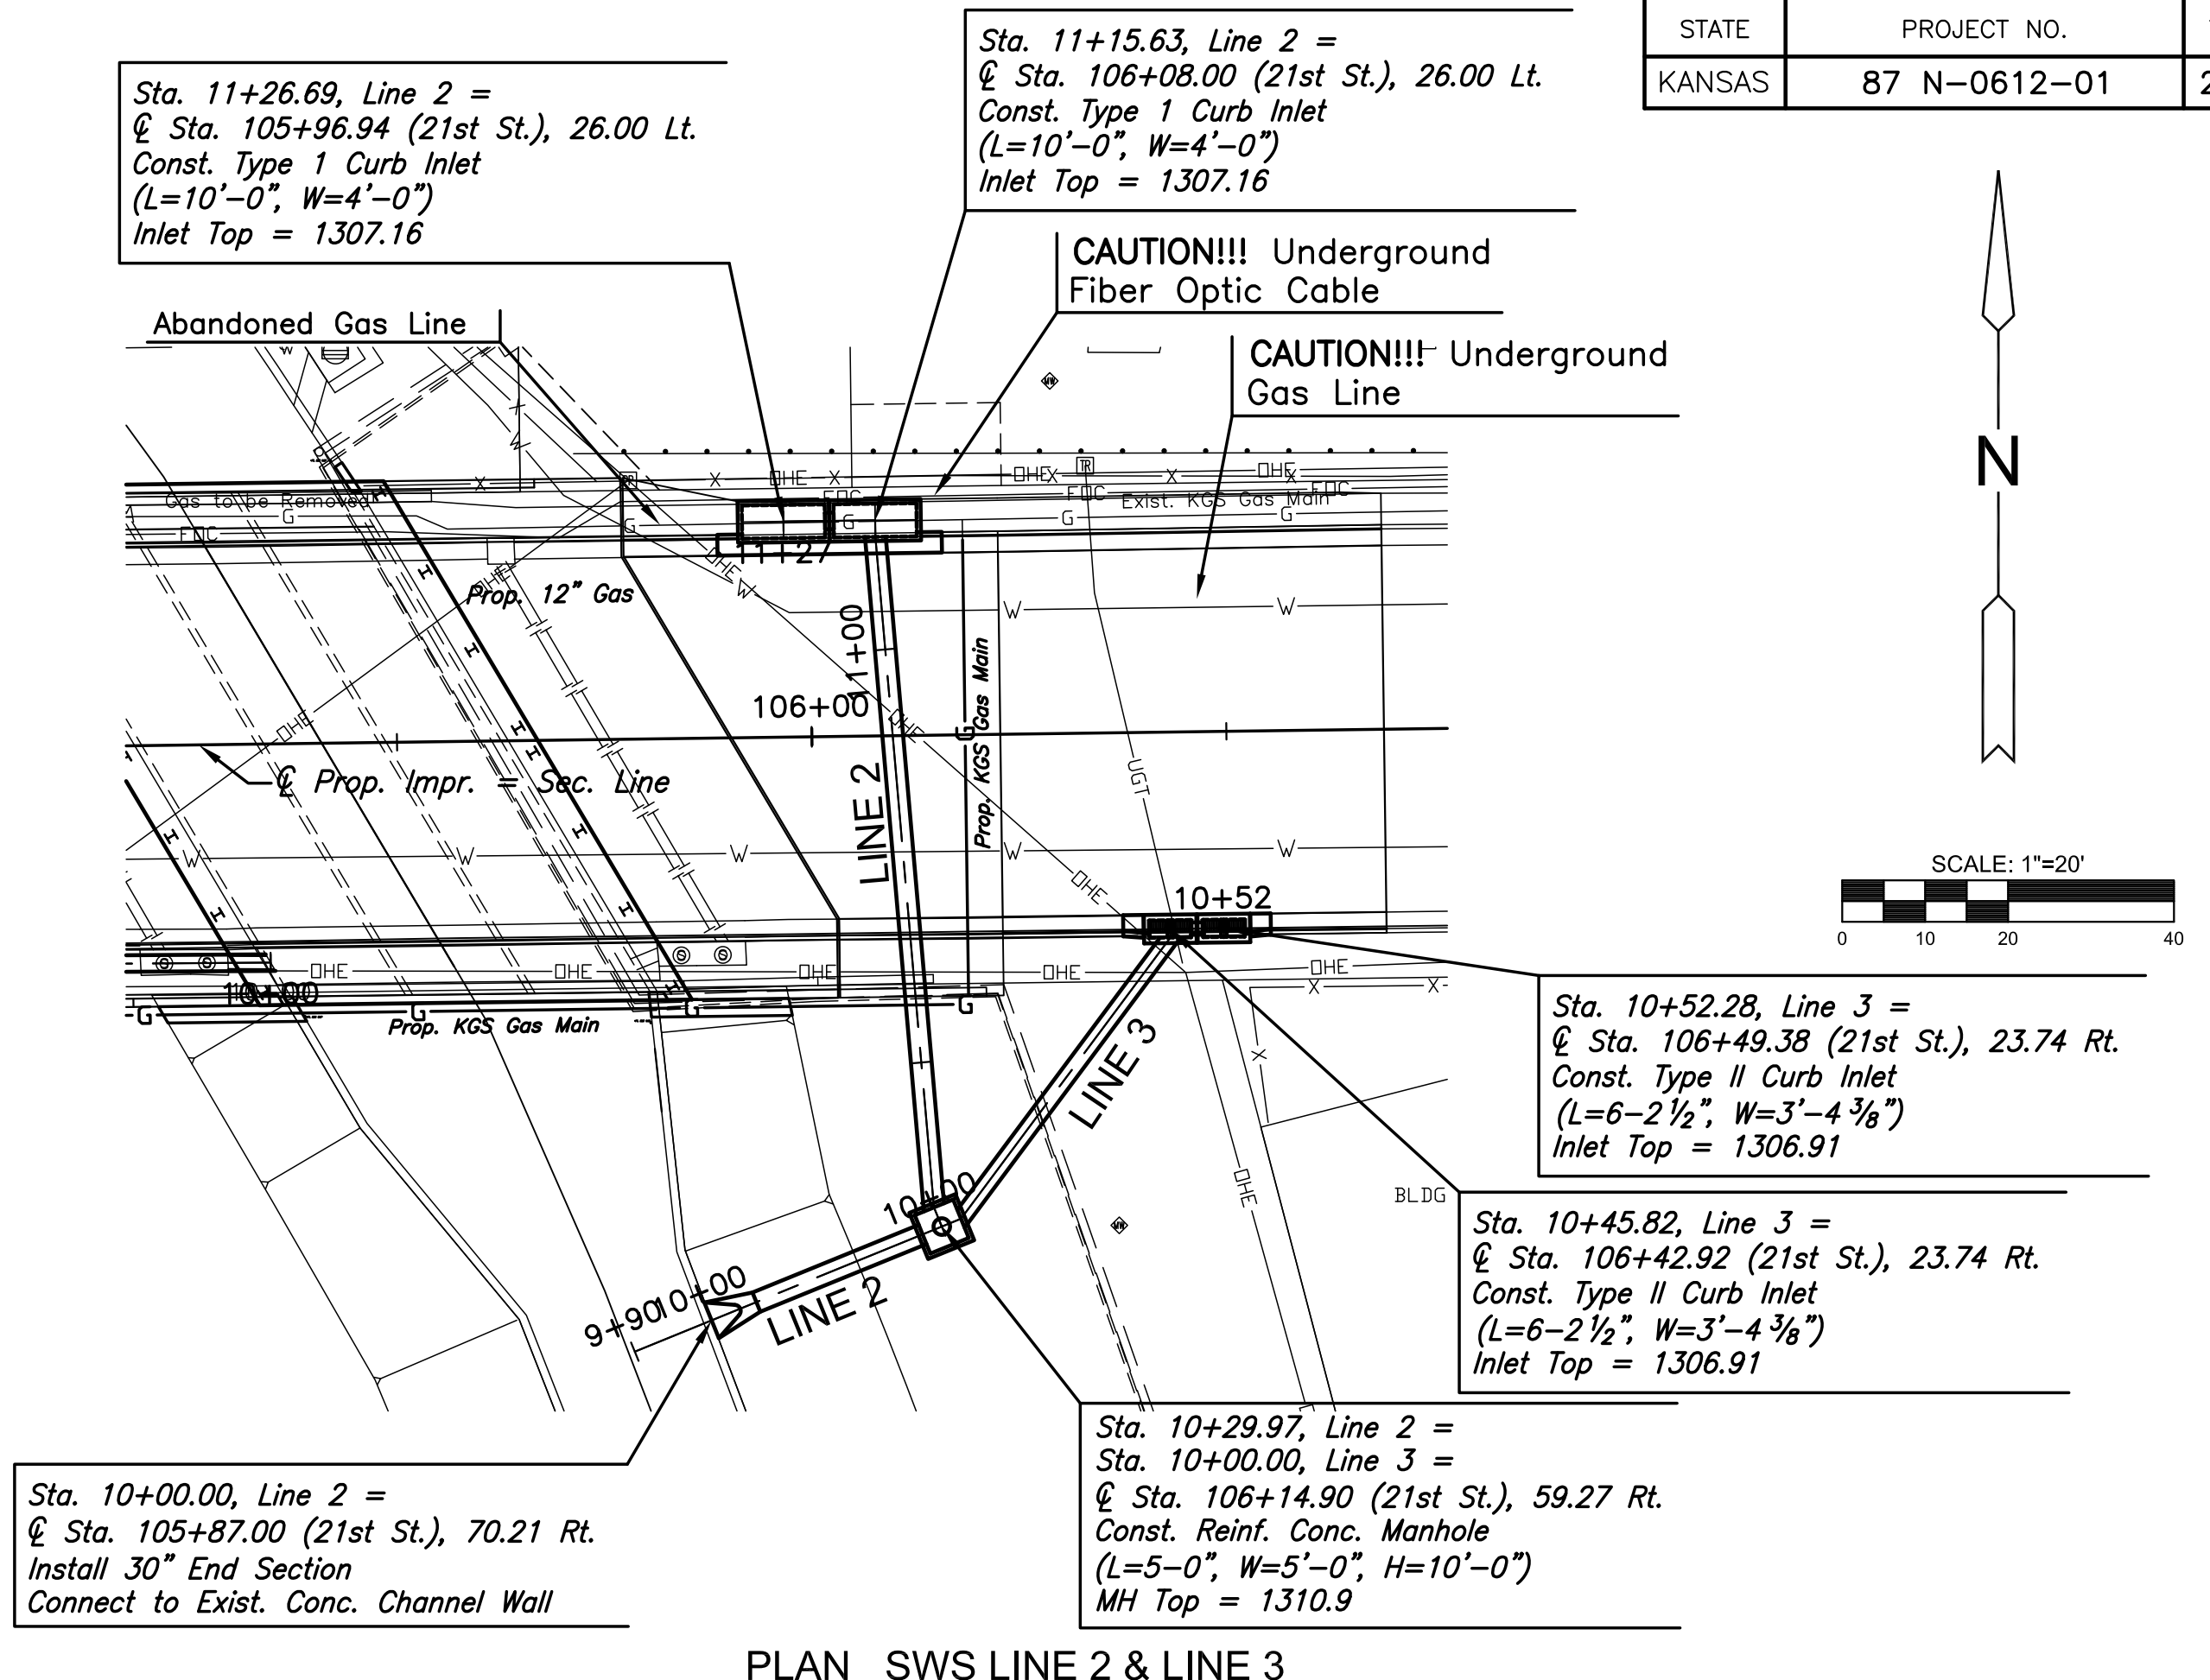


CONSTRUCTION PLANS FOR
21ST STREET BRIDGE AT DERBY REFINERY
 WICHITA, KANSAS

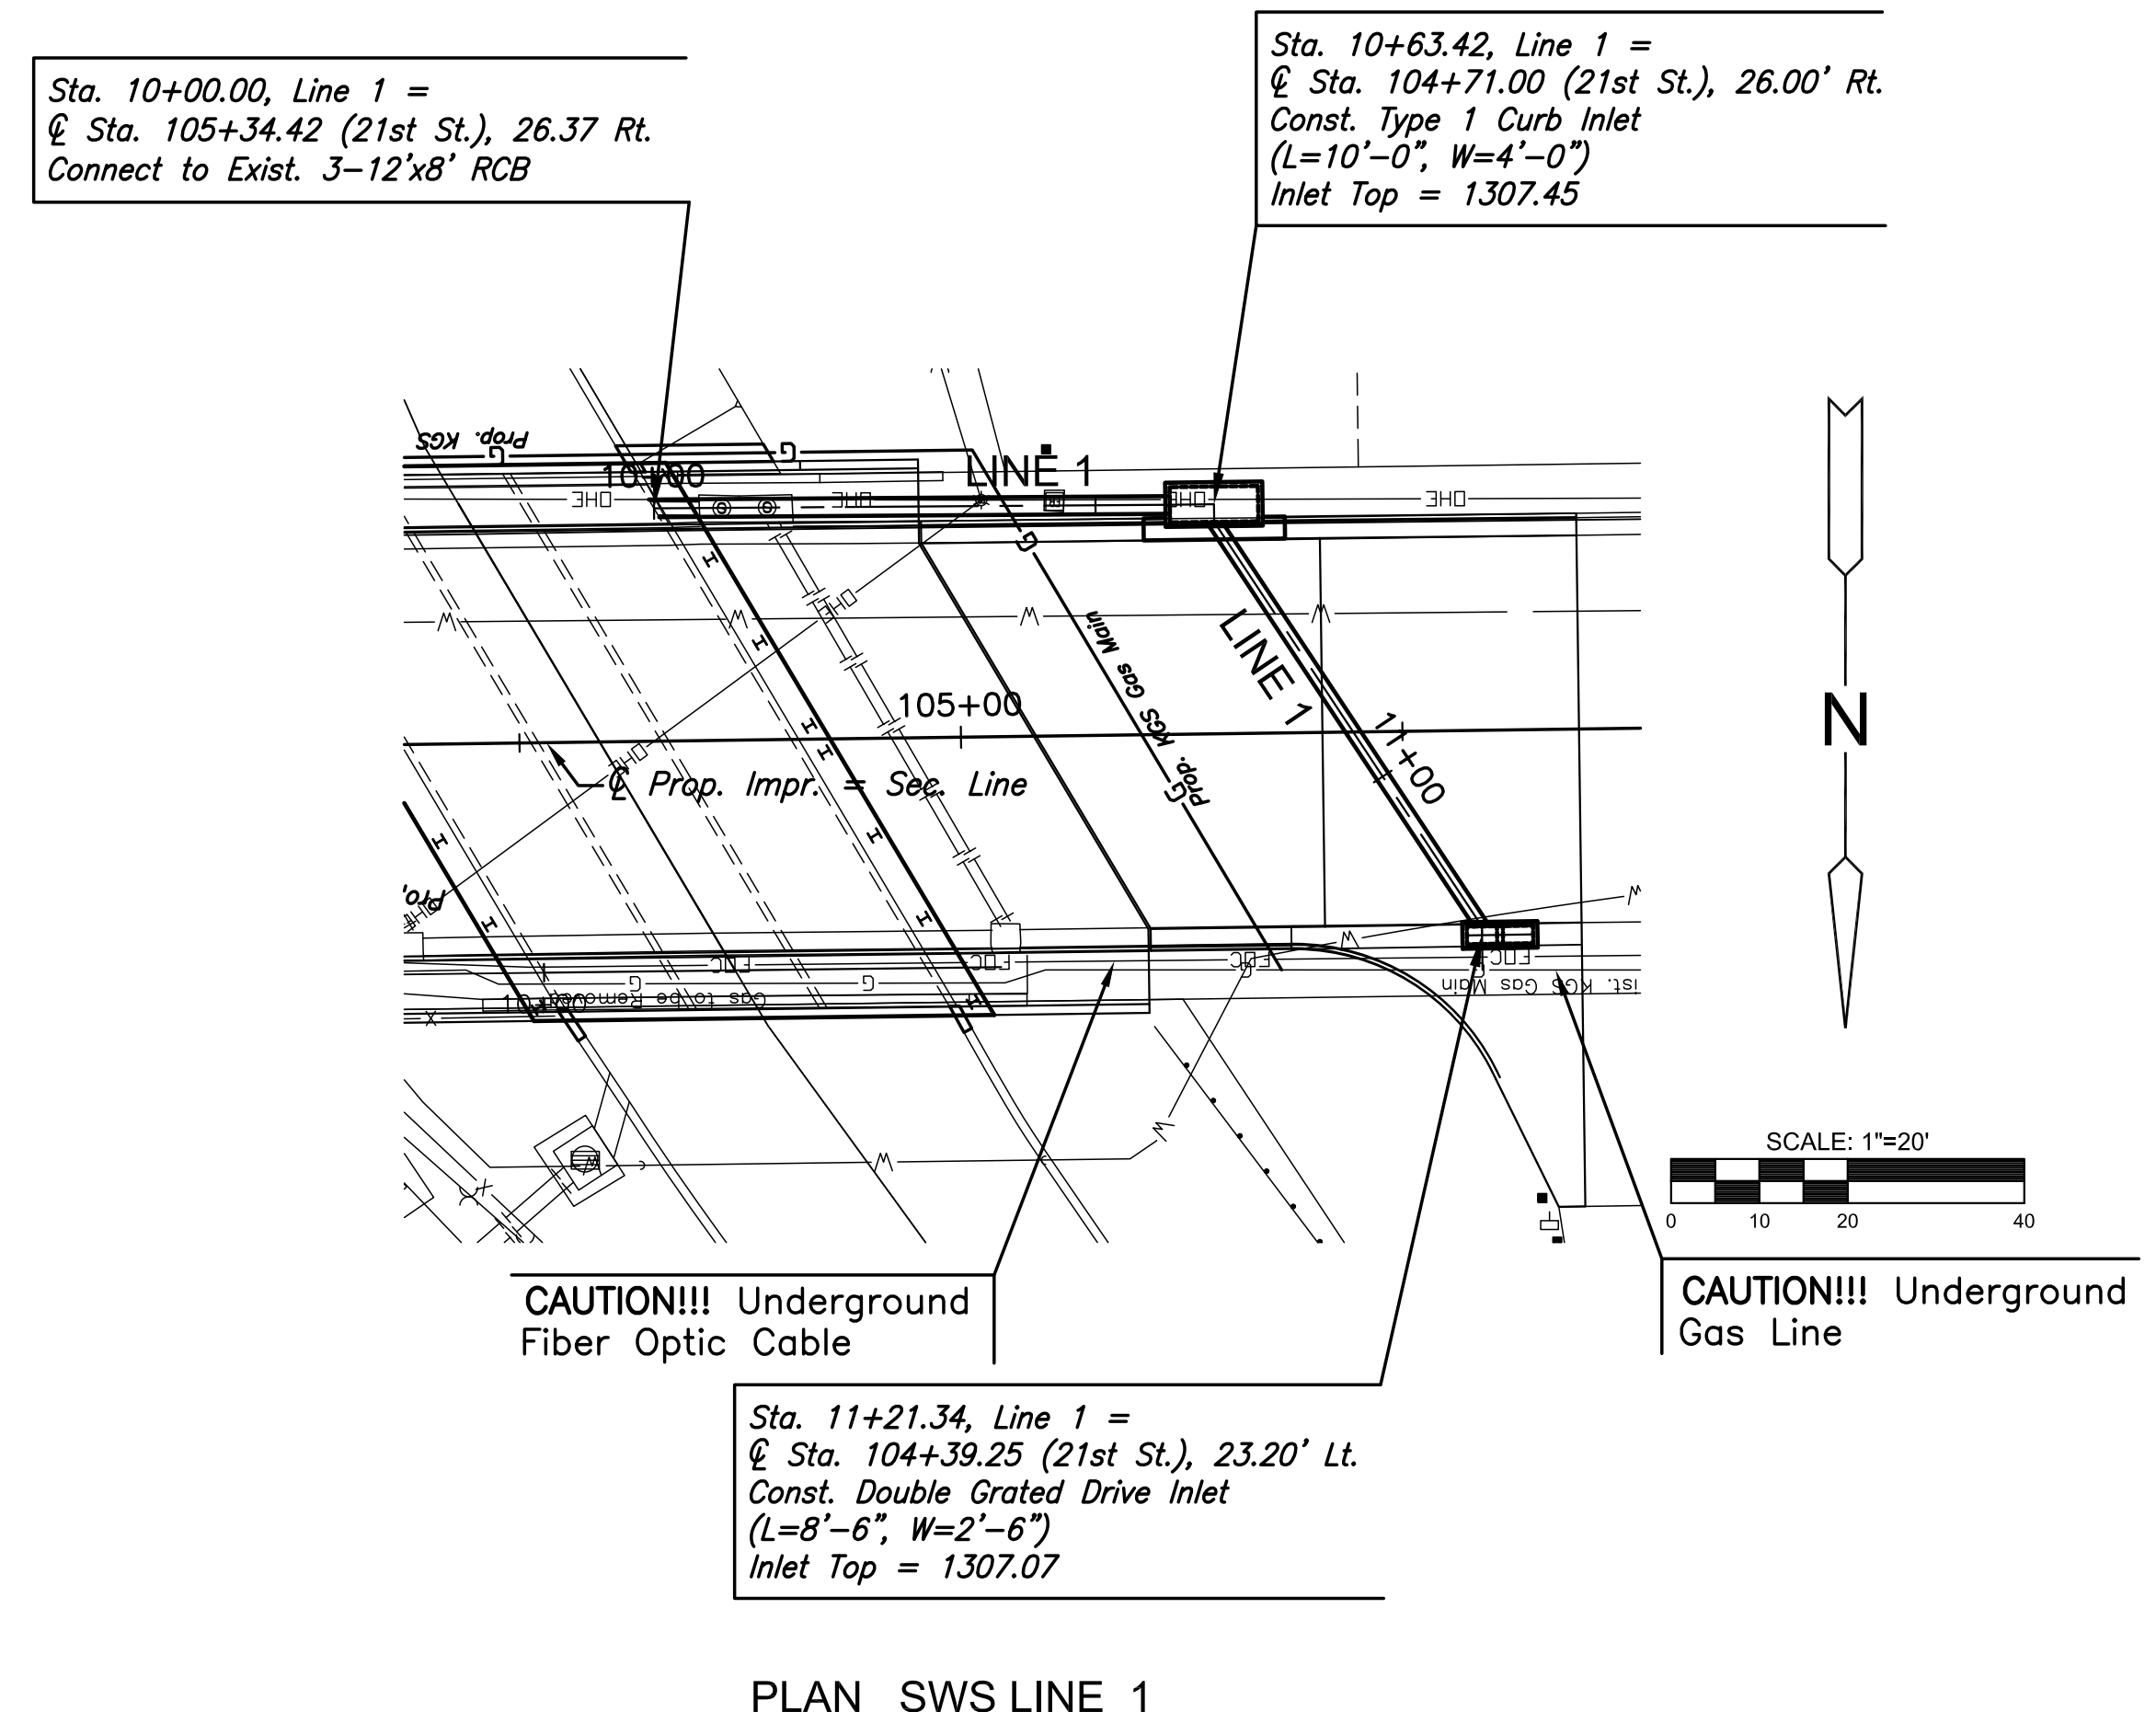

PLAN SWS LINE 1

PLAN SWS LINE 2 & LINE 3

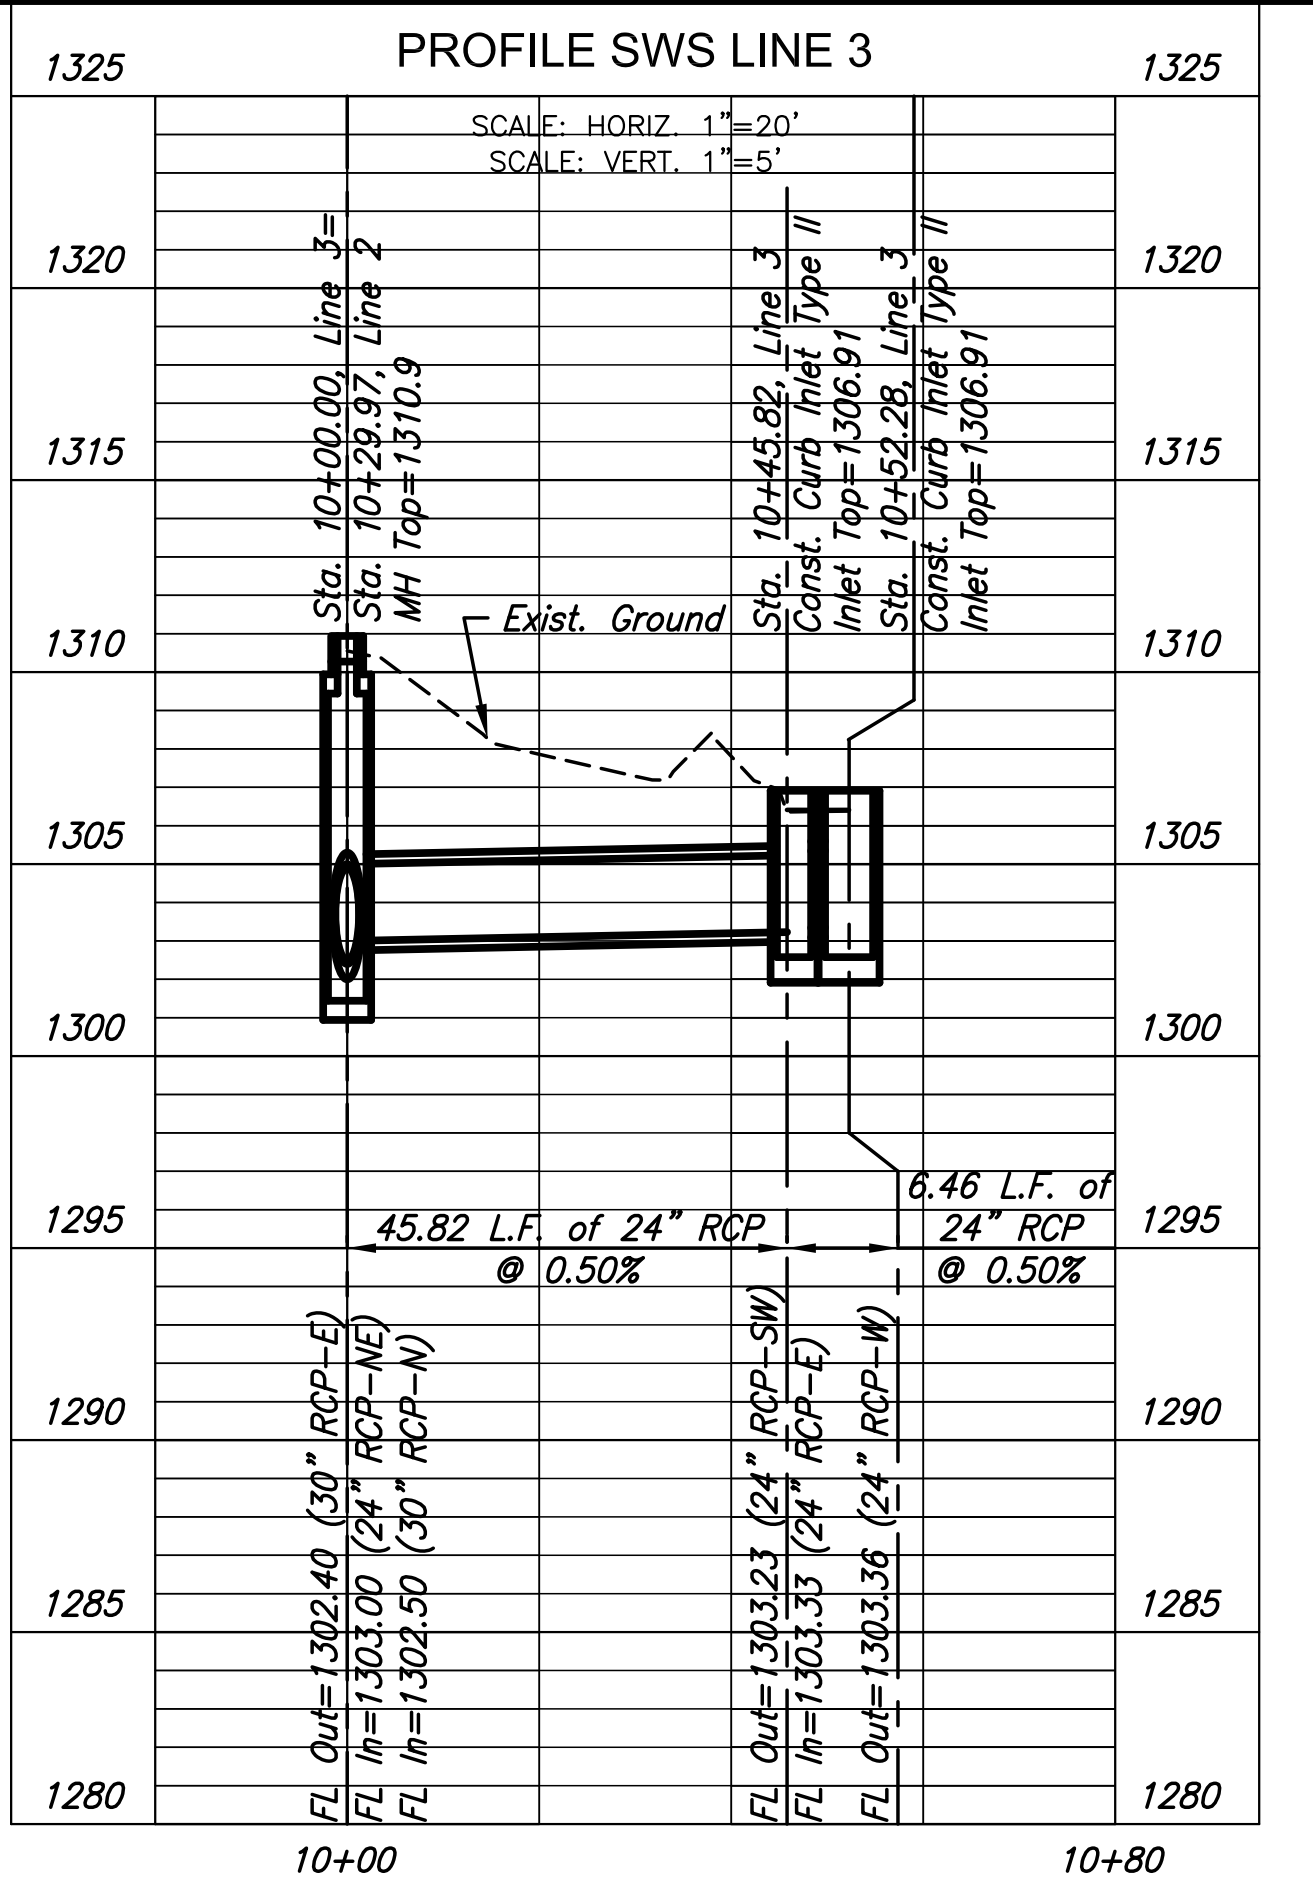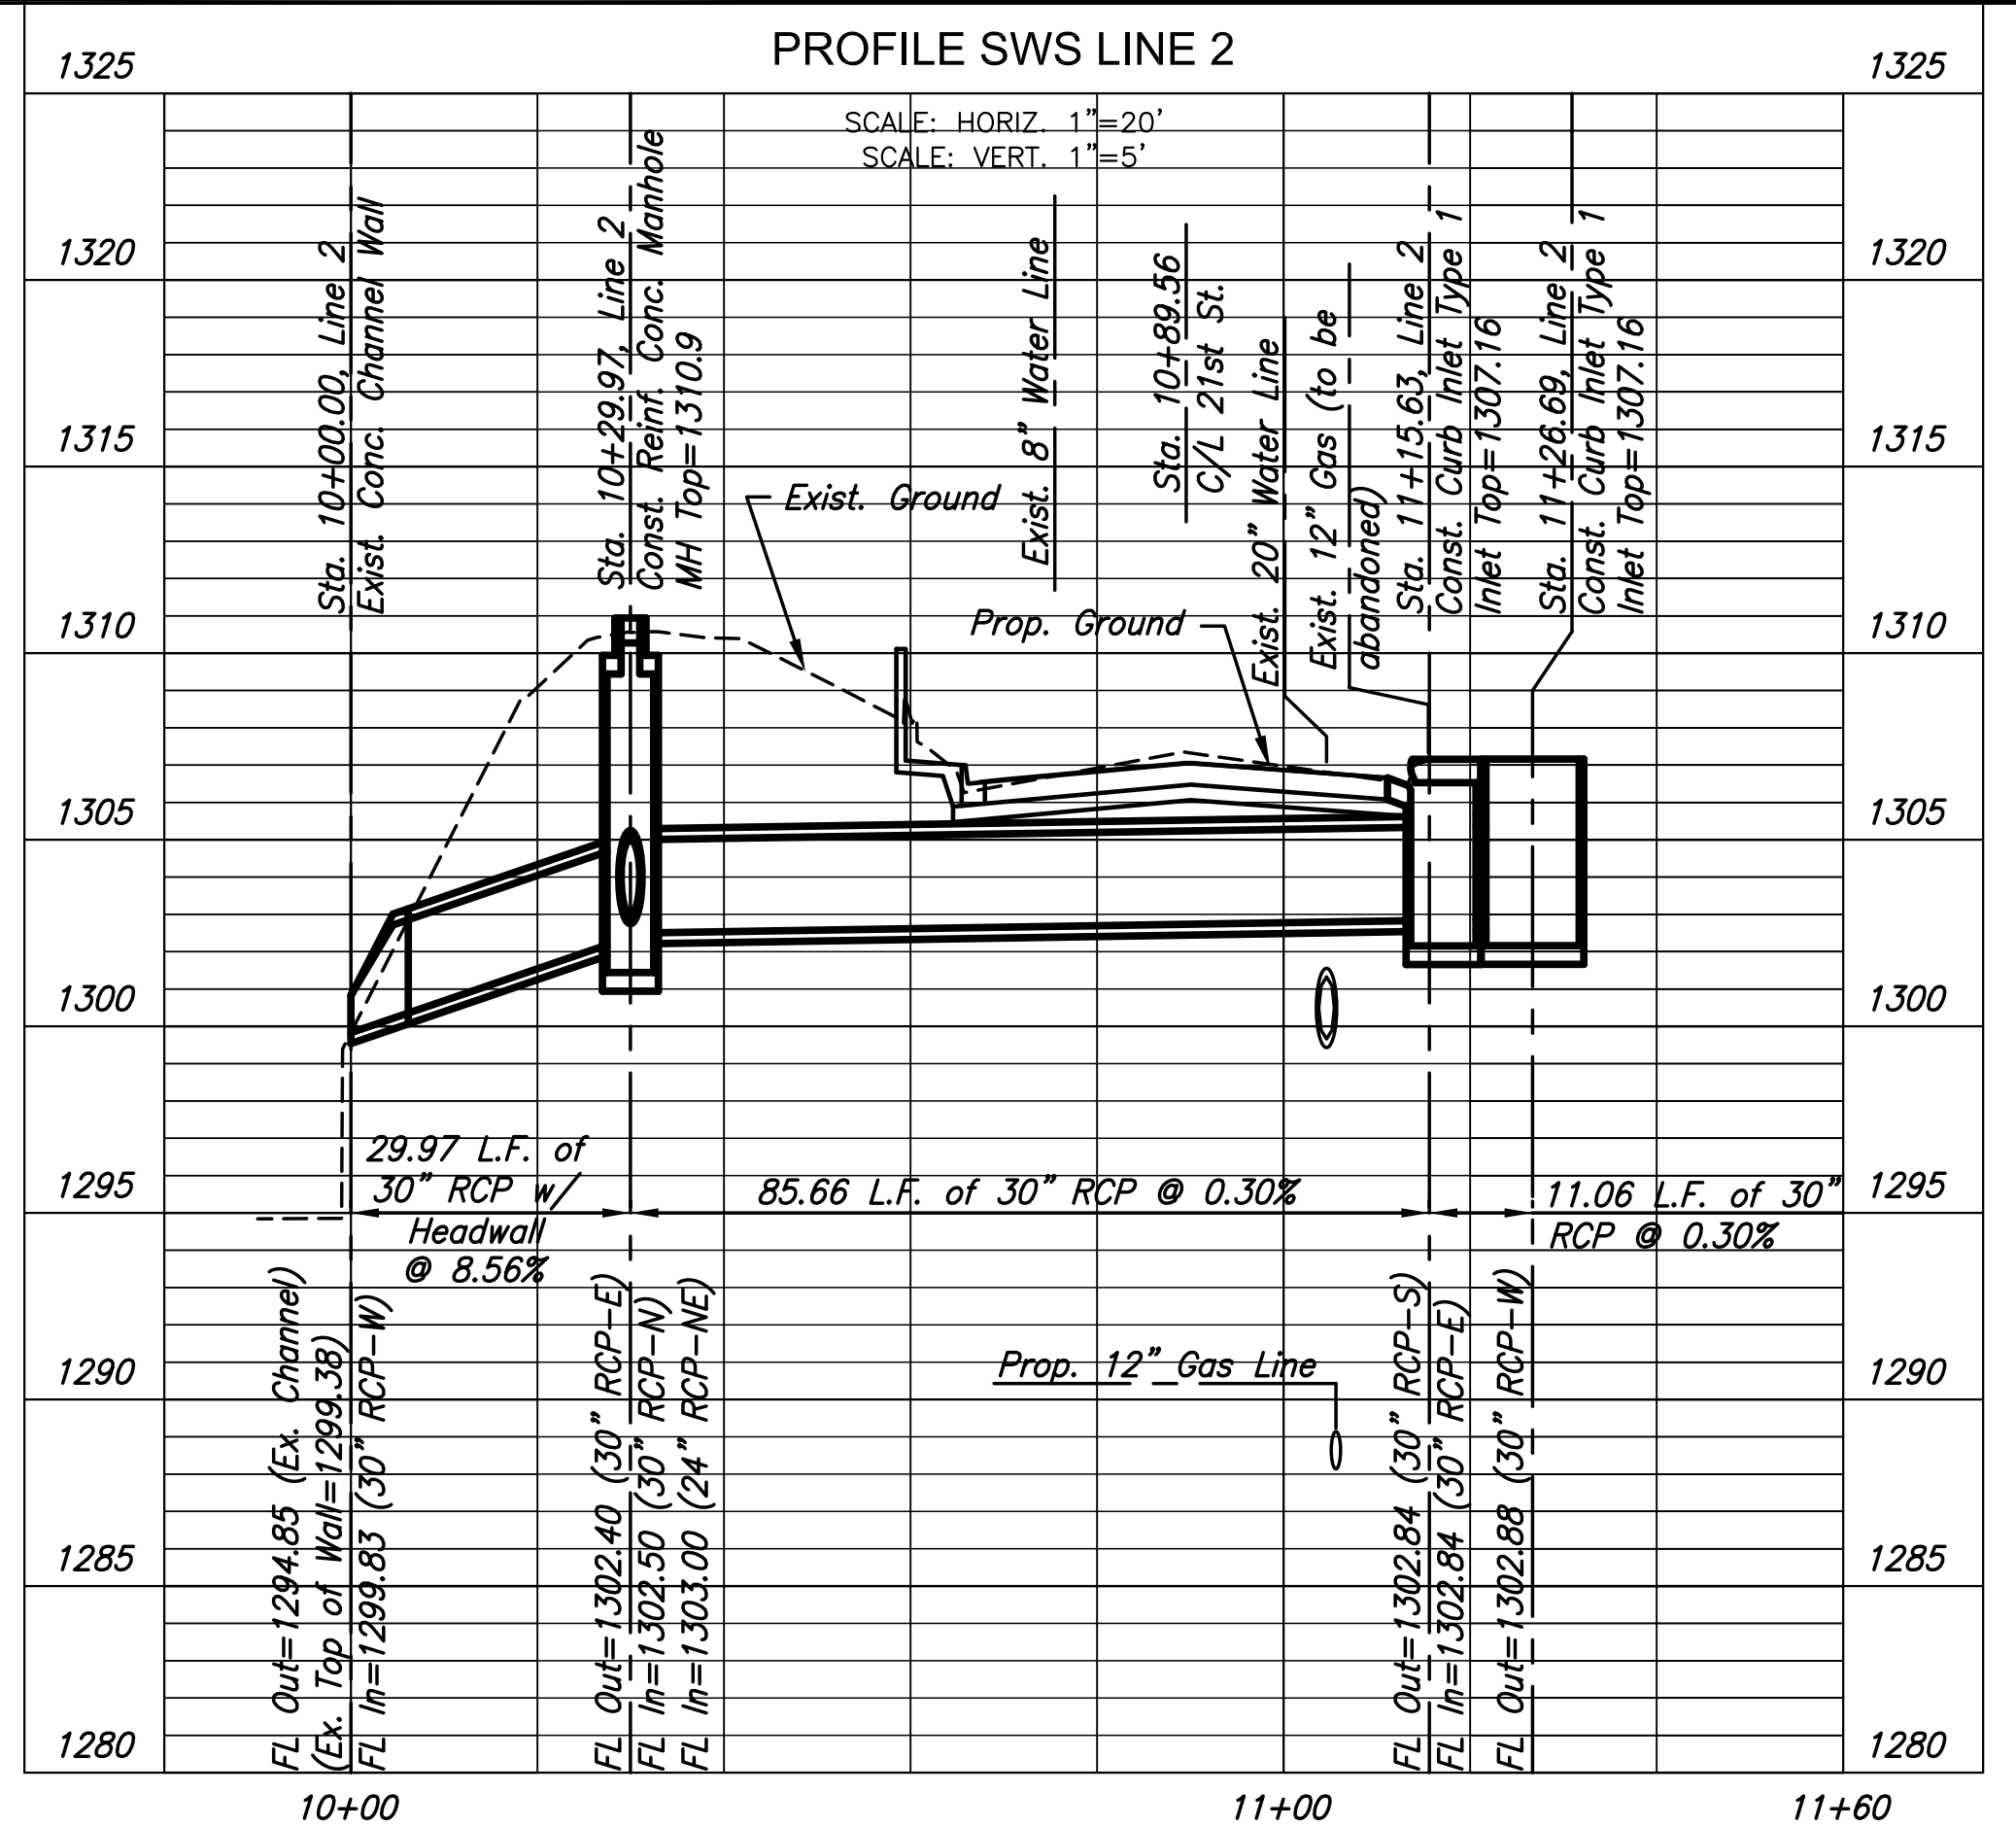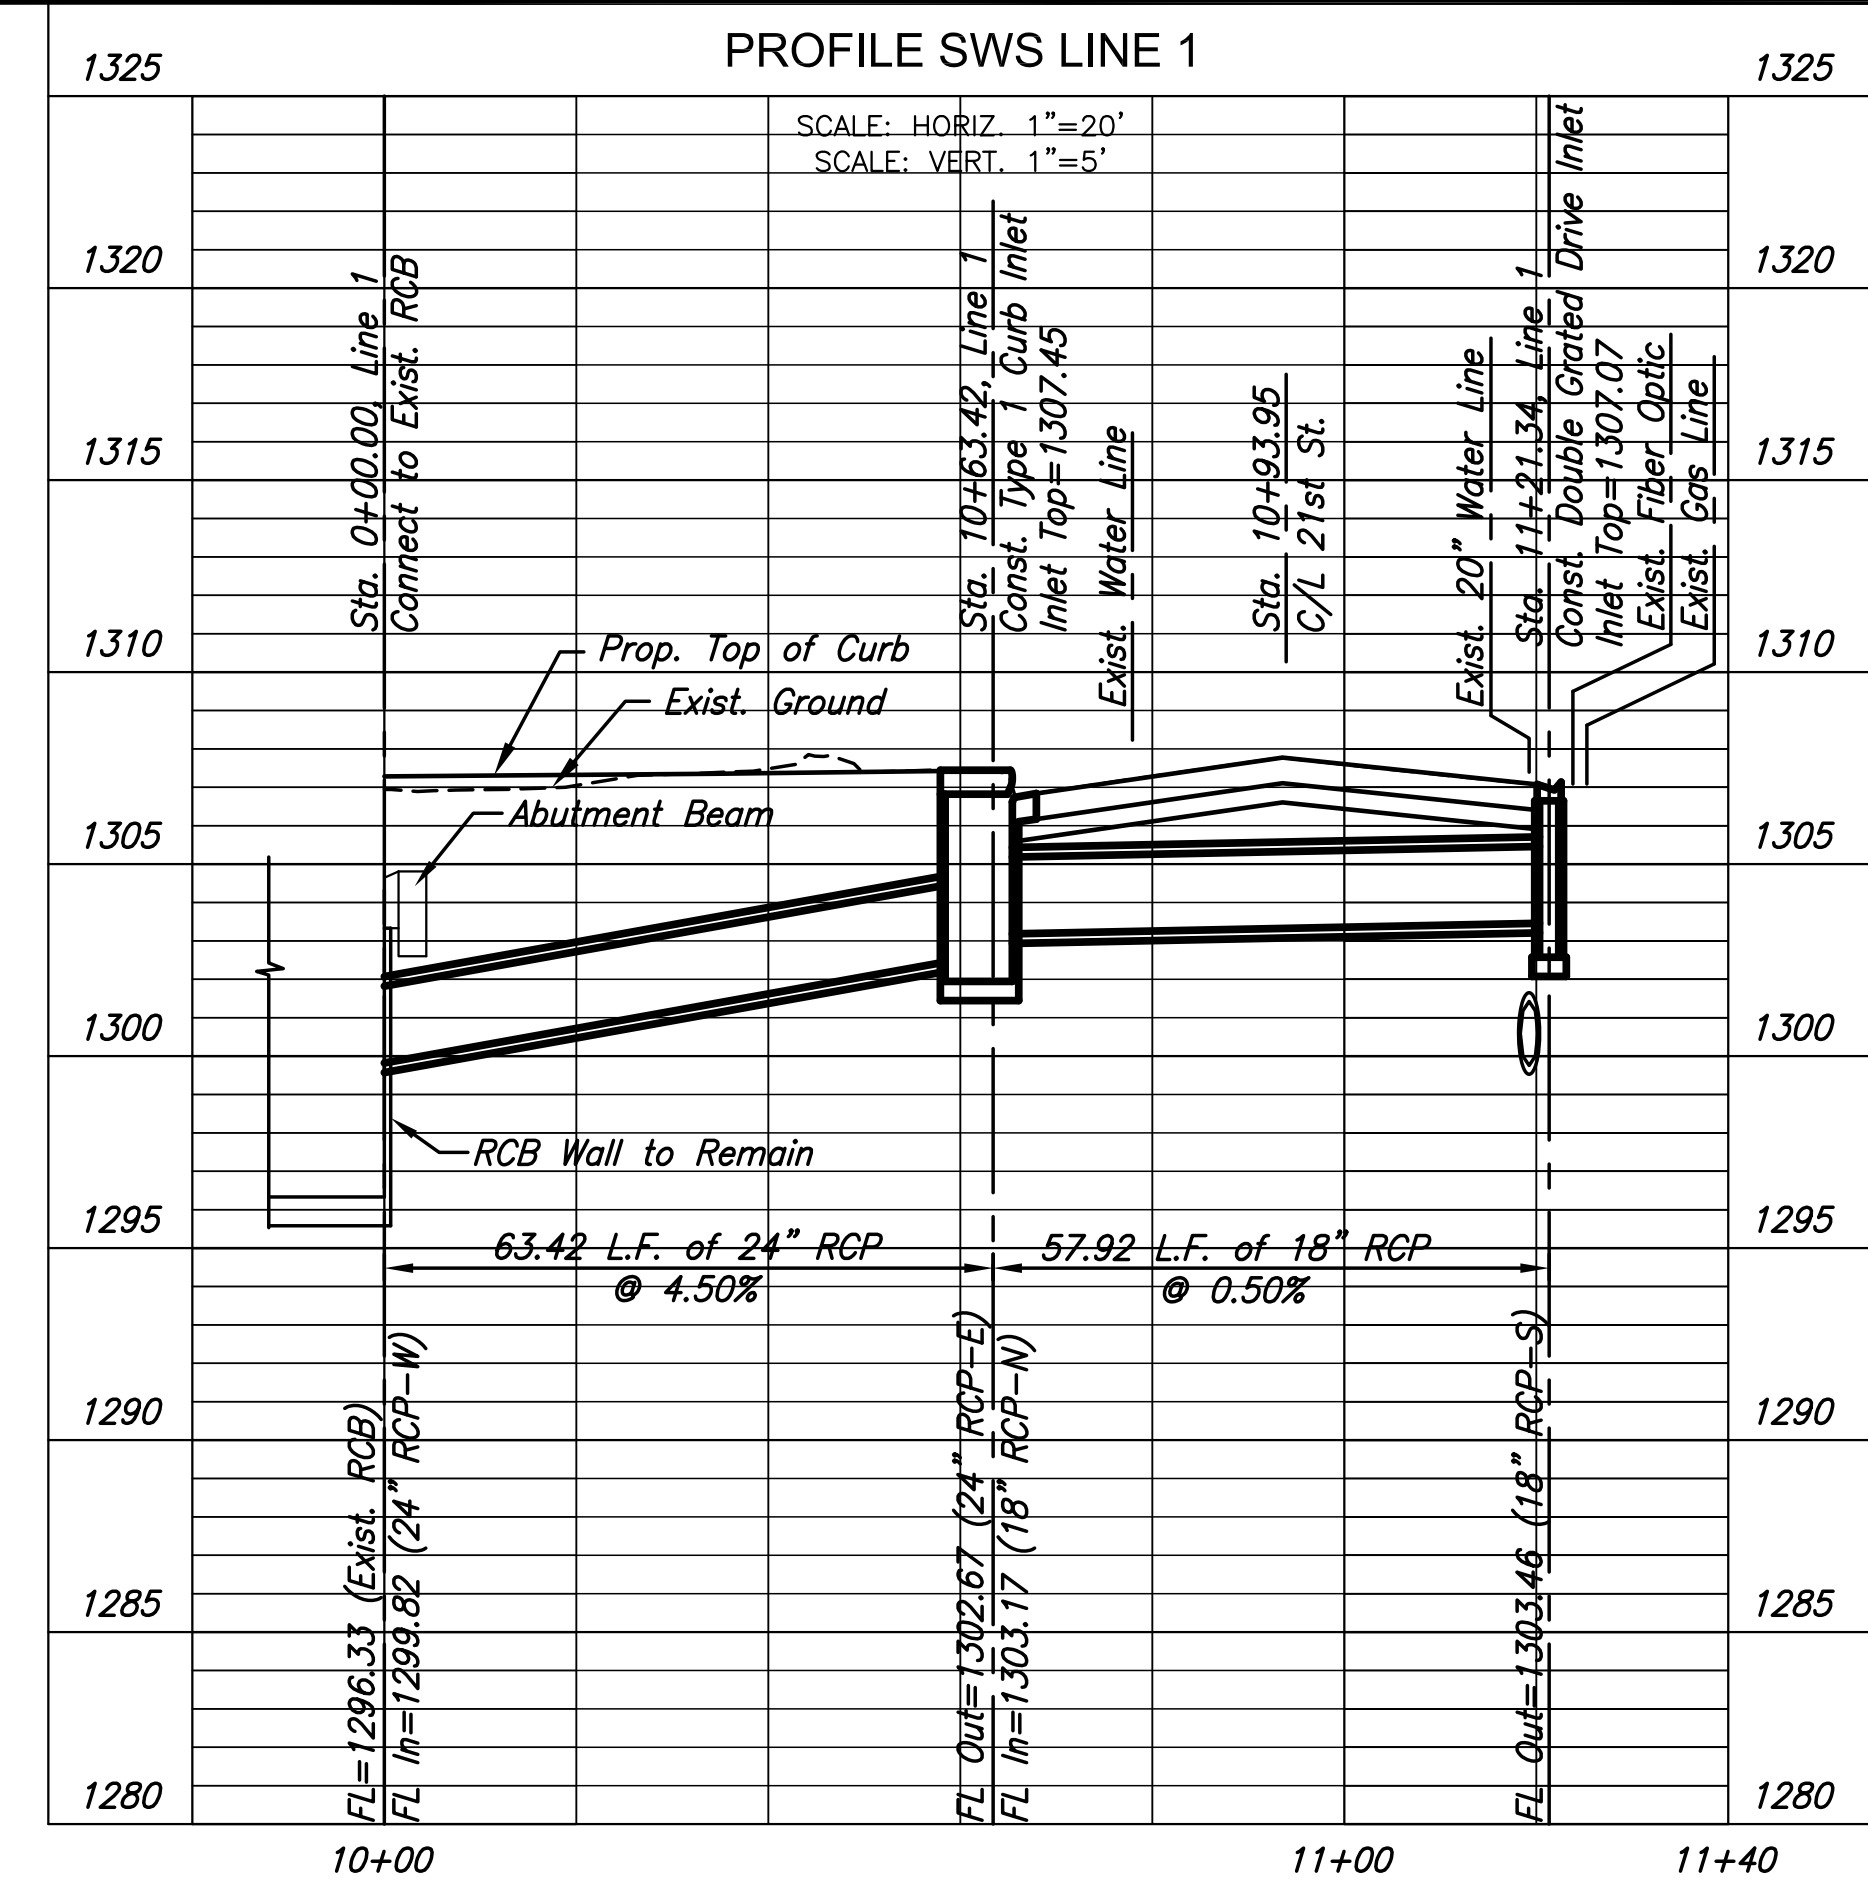

©2015
 MKEC Engineering
 All Rights Reserved
 www.mkec.com
 These drawings and their contents, including, but not limited to, all concepts, designs, & ideas are the exclusive property of MKEC Engineering (MKEC), and may not be used or reproduced in any way without the express consent of MKEC.

SWS PLAN AND PROFILE LINE 1 AND 2

PROJECT NO.	472-85120	
DATE	JULY 2015	
SCALE	1"=20'	
DESIGNED	DRAWN	CHECKED
JRA	DPG	JRA
NO.	REVISION	DATE
SHEET NO.	14 OF 84	