

STATE OF KANSAS

DEPARTMENT OF TRANSPORTATION



PLAN AND PROFILE OF PROPOSED FEDERAL AID PROJECT MERIDIAN AVENUE FROM I-235 NORTH TO THE NORTH CITY LIMITS PROJ. NO. 87N-0116-01

WICHITA, SEDGWICK COUNTY POPULATION 311,746 CITY OF WICHITA PROJ. NO. 472-82789 CITY OF WICHITA INDEX NO. 706531


Table with 6 columns: FHWA REG NO., STATE, PROJECT NO., YEAR, SHEET NO., TOTAL SHEETS. Values: 7, KANSAS, 87N-0116-01, 1999, 1, 110.

STP - N011(601) CIP NO. MS-9410 GRADING SURFACING STORM SEWER PAVEMENT MARKING SEEDING


INDEX OF SHEETS

Table with 2 columns: SHEET NO., DESCRIPTION. Lists sheets 1 through 85-110 with their respective descriptions.

Table with 2 columns: DATE, BY. Lists dates (7/97, 10/97) and names (Ronnie Wymire & Fred Riecker, Wade Jacobs, Dalton Hostetler).

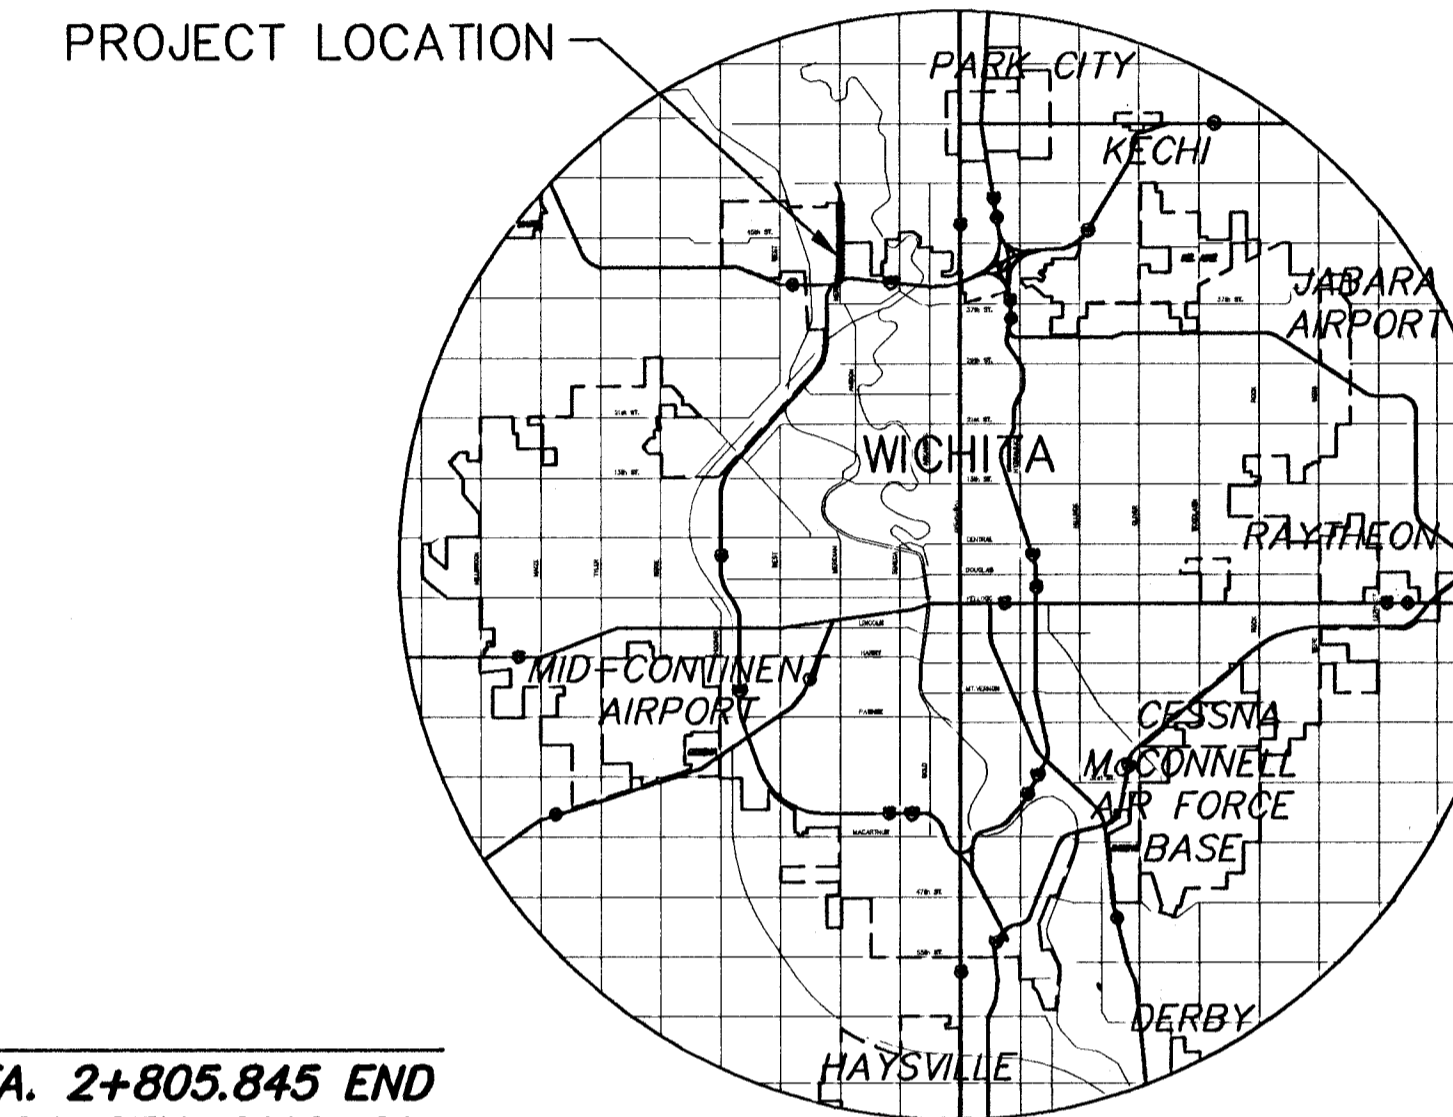

SCALE: 1 : 4000

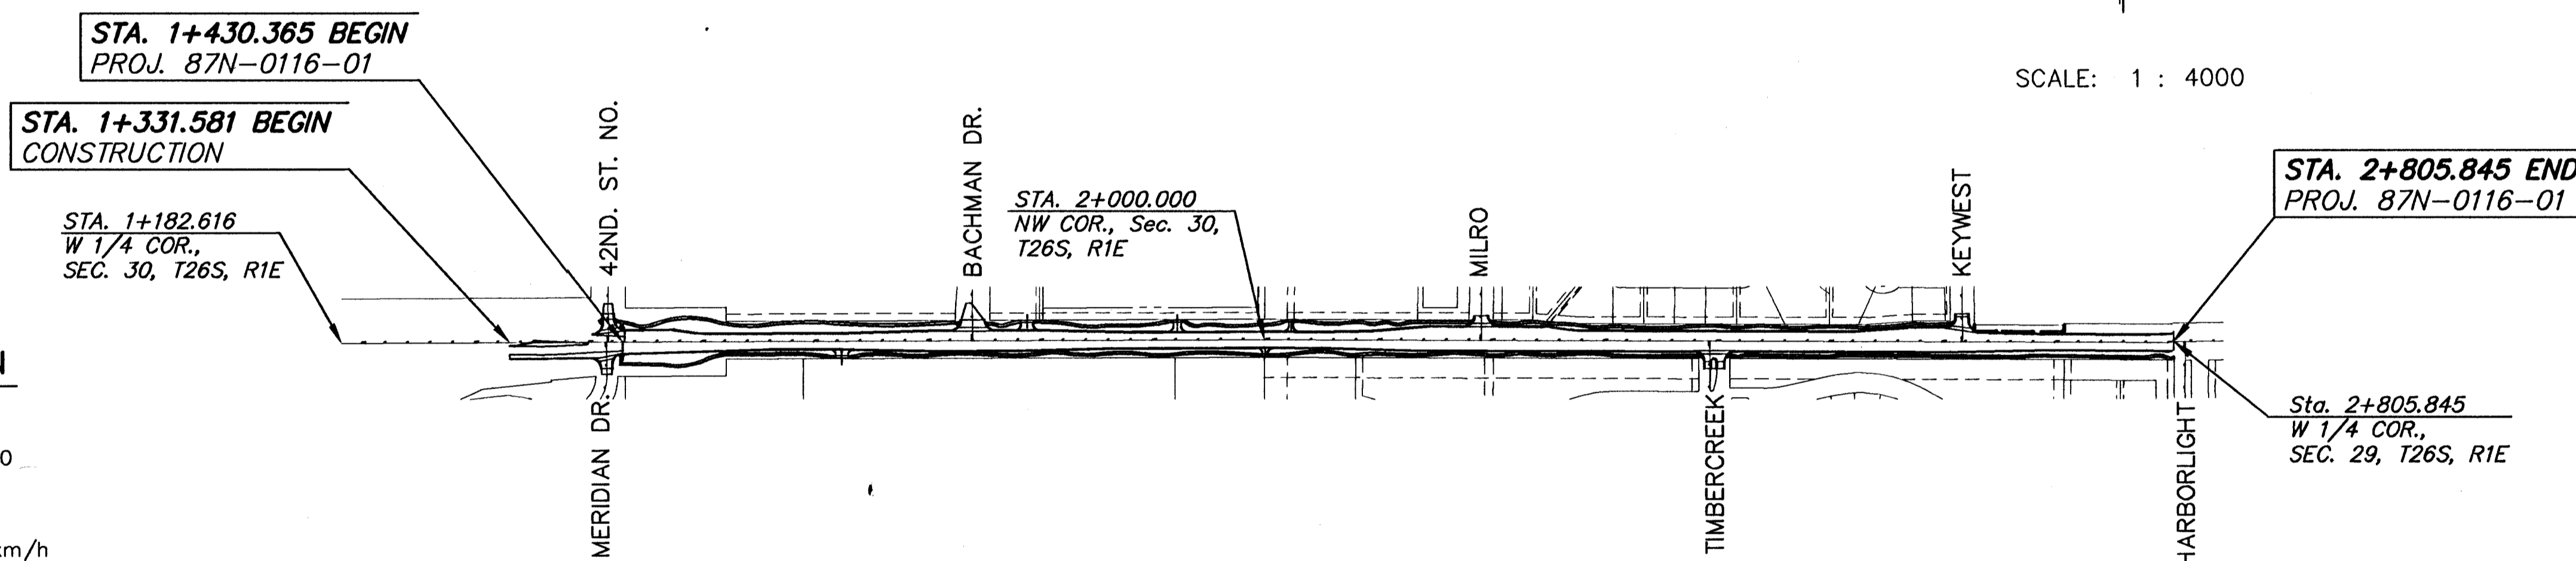

DESIGN DESIGNATION

Table with 2 columns: Designation, Value. Lists AADT (1995) = 6,191, AADT (2015) = 14,300, DHV = 10%, T = 3%, V = 60 km/h, Control of Access = None, Clear Zone = 2 m.

CONVENTIONAL SIGNS

Table showing symbols for various signs: COUNTY LINE, CITY LIMITS, STATE OR NATIONAL LINE, TOWNSHIP, SECTION or GRANT LINE, PROPERTY LINE, HIGHWAY FENCE, EXISTING FENCE, GUARD FENCE, CONSTRUCTION LIMITS, RIGHT OF WAY LINE, TRAVELED WAY, RAILROADS, CENTER LINE OF PROJECT, TERRACE, CULVERTS, DROP INLET & STORM SEWER, ACCESS CONTROL, POWER POLE, TELEPHONE POLE, MARSH, HEDGE, TREES, PROFILE ELEVATION, STREAM or CREEK.

Table with 3 columns: Description, Value, Unit. Lists GROSS LENGTH OF PROJECT (1474.264 m), EXCEPTIONS (0.000 m), NET LENGTH OF PROJECT (1474.264 m), NET LENGTH OF BRIDGES (0.000 m), NET LENGTH OF ROAD (1474.264 m).

PREPARED & SUBMITTED BY

MID-KANSAS ENGINEERING CONSULTANTS, INC. WICHITA, KANSAS



All Dimensions shown, without a SI suffix, are in millimeters. All elevations shown are in meters.

Signature of Michael E. Lindebak, City Engineer, Engineering Division of Public Works Department, Project No. 87N-0116-01, Wichita, KS.

RECOM. FOR APPROVAL-DATE

CHIEF, BUREAU OF LOCAL PROJECTS KANSAS DEPARTMENT OF TRANSPORTATION

APPROVED - DATE

STATE TRANSPORTATION ENGINEER KANSAS DEPARTMENT OF TRANSPORTATION

