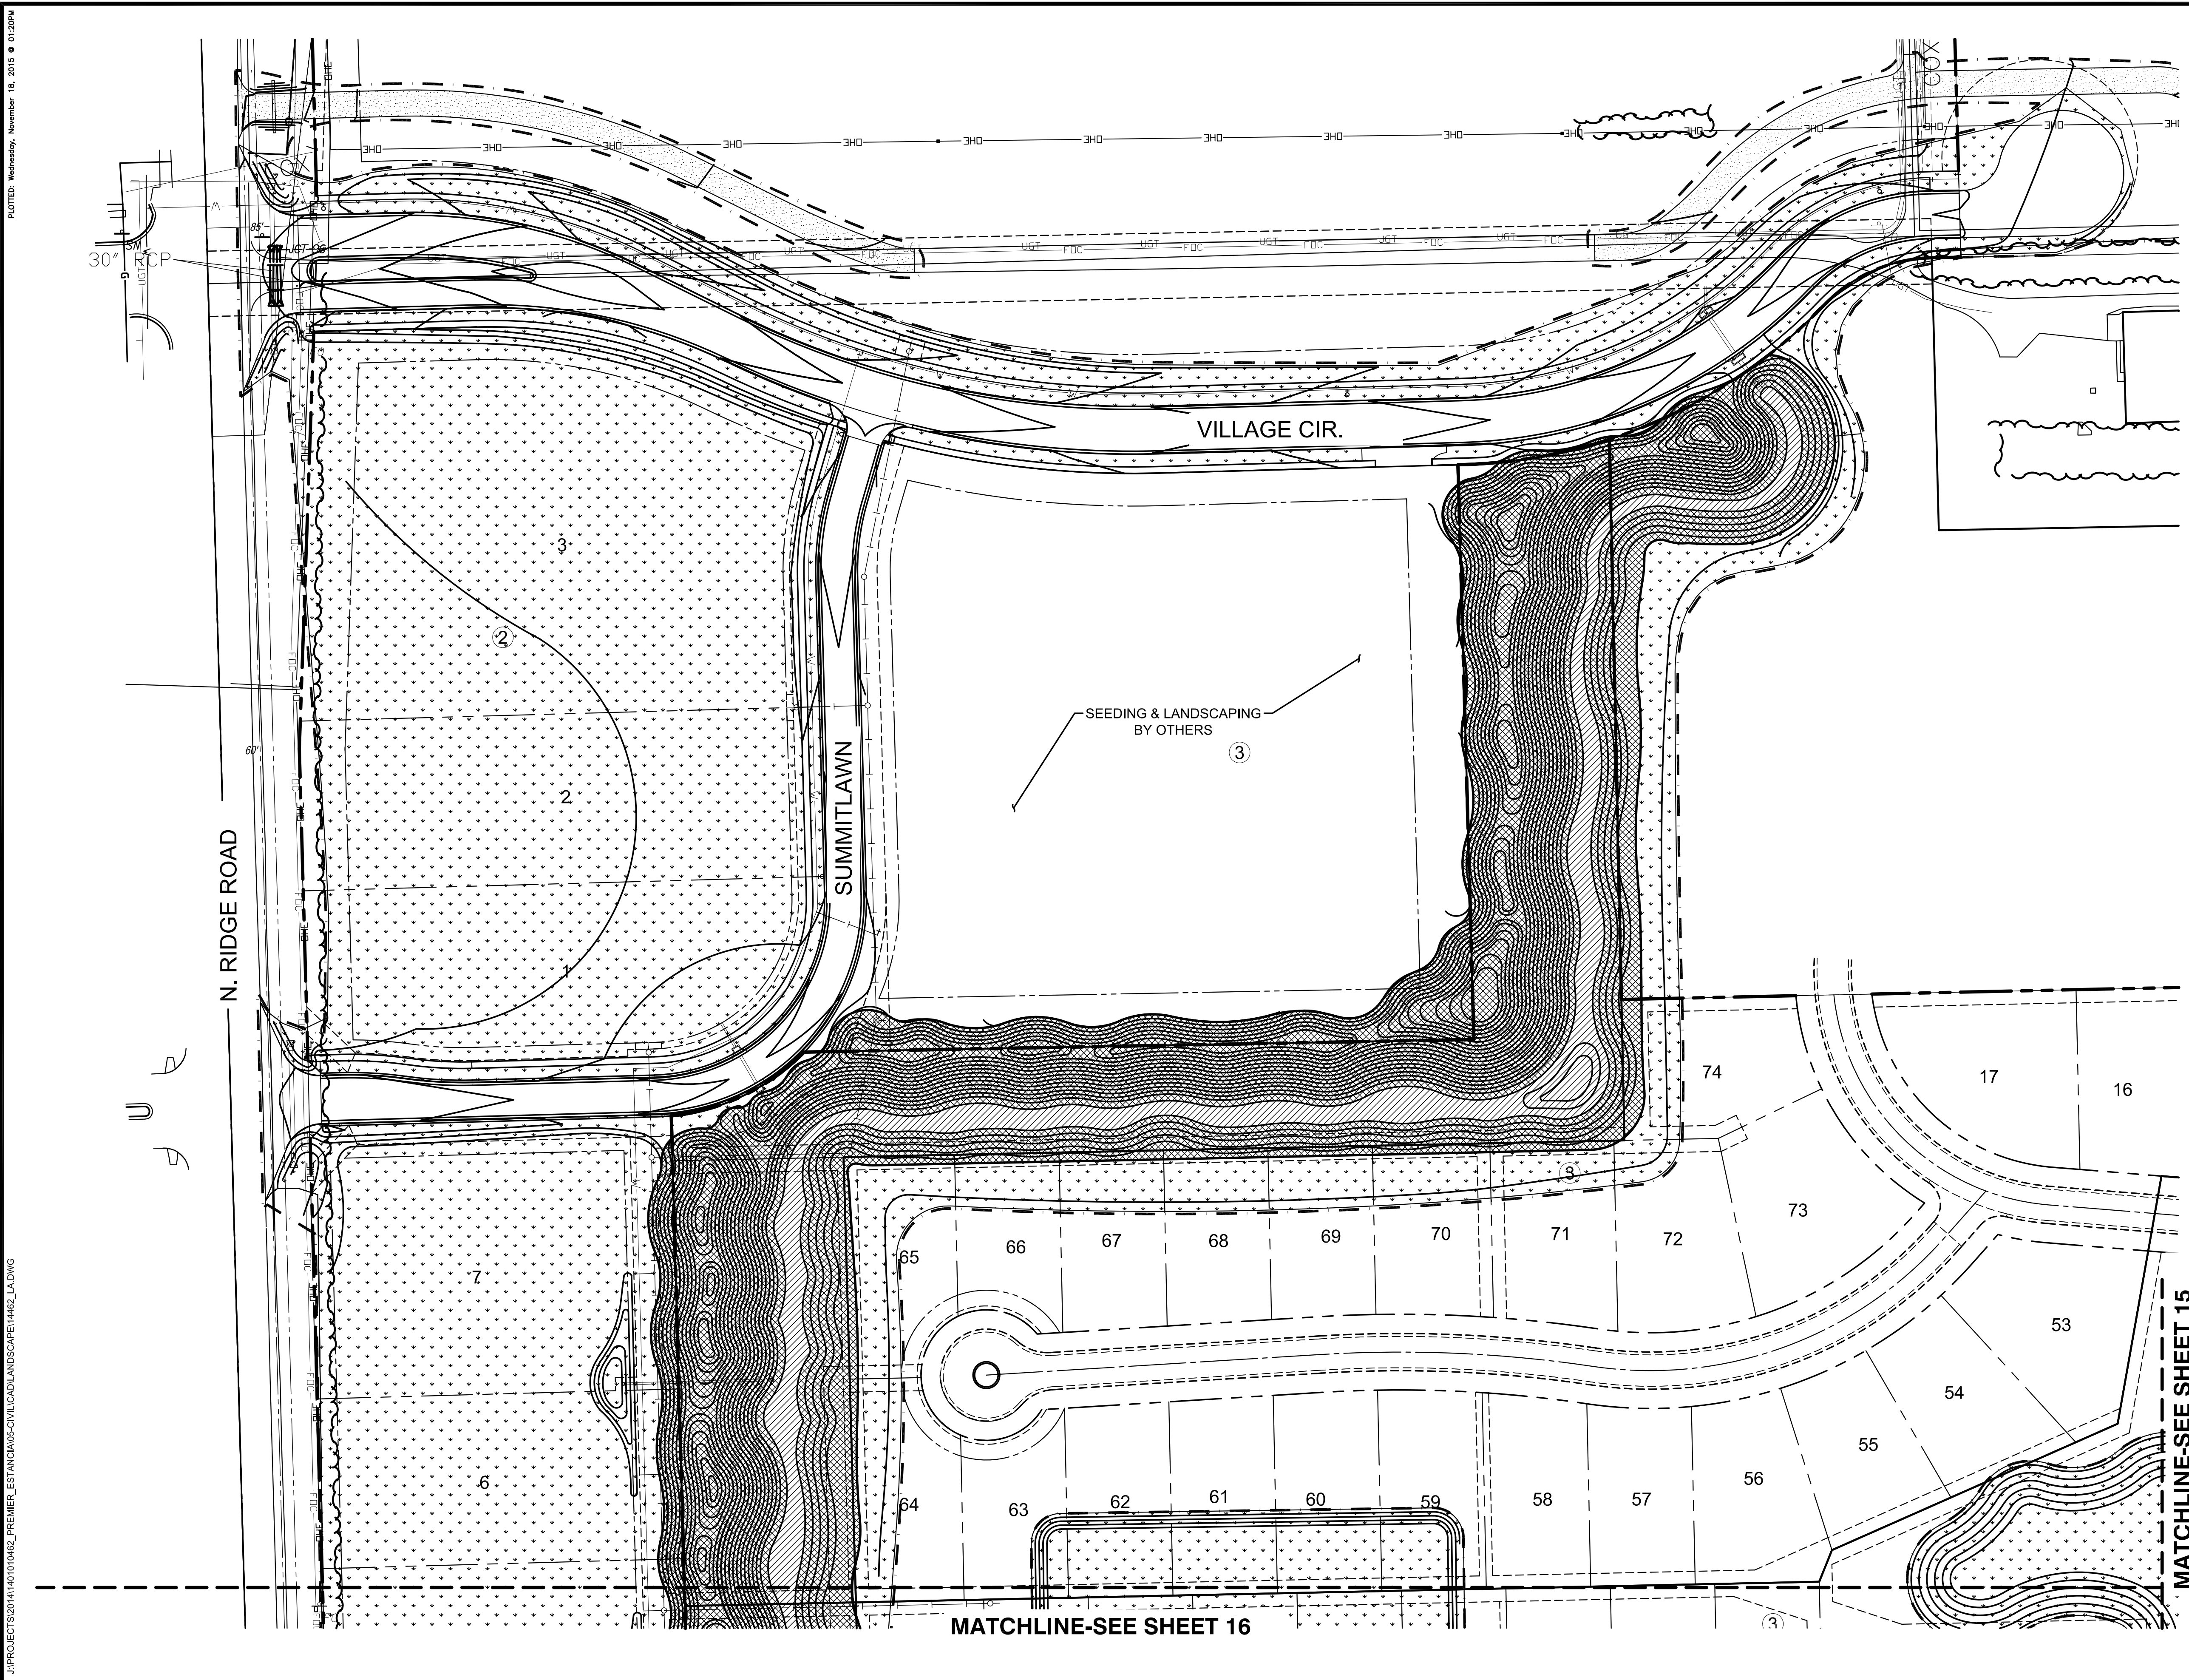

 




GRADING PLANS FOR
ESTANCIA ADDITION
PHASE 1

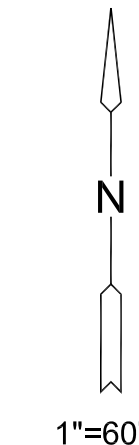


LANDSCAPE LEGEND

-  WET POND
-  COVER CROP
-  WET PRAIRIE MIX
-  SLOPE MIX

NOTES

ALL QUANTITIES ARE FOR REFERENCE ONLY AND ARE APPROXIMATE. CONTRACTOR SHALL VERIFY ALL QUANTITIES.



Gregory J. Allison
11/18/15

©2015 MKEC Engineering All Rights Reserved
www.mkec.com
These drawings and their contents, including, but not limited to, all concepts, designs, & ideas are the exclusive property of MKEC Engineering (MKEC), and may not be used or reproduced in any way without the express consent of MKEC.

SEEDING PLAN 1

PROJECT NO.	468-85070	
DATE	NOV. 2015	
SCALE	1"=60'	
DESIGNED	DRAWN	CHECKED
MLP	MLP	JAG

NO.	REVISION	DATE

J:\PROJECTS\2015\14010482_PREMIER_ESTANCIA\5-CIVIL\LANDSCAPE\14462_LANDWG
 PLOTTED: Wednesday, November 18, 2015 @ 01:20PM