
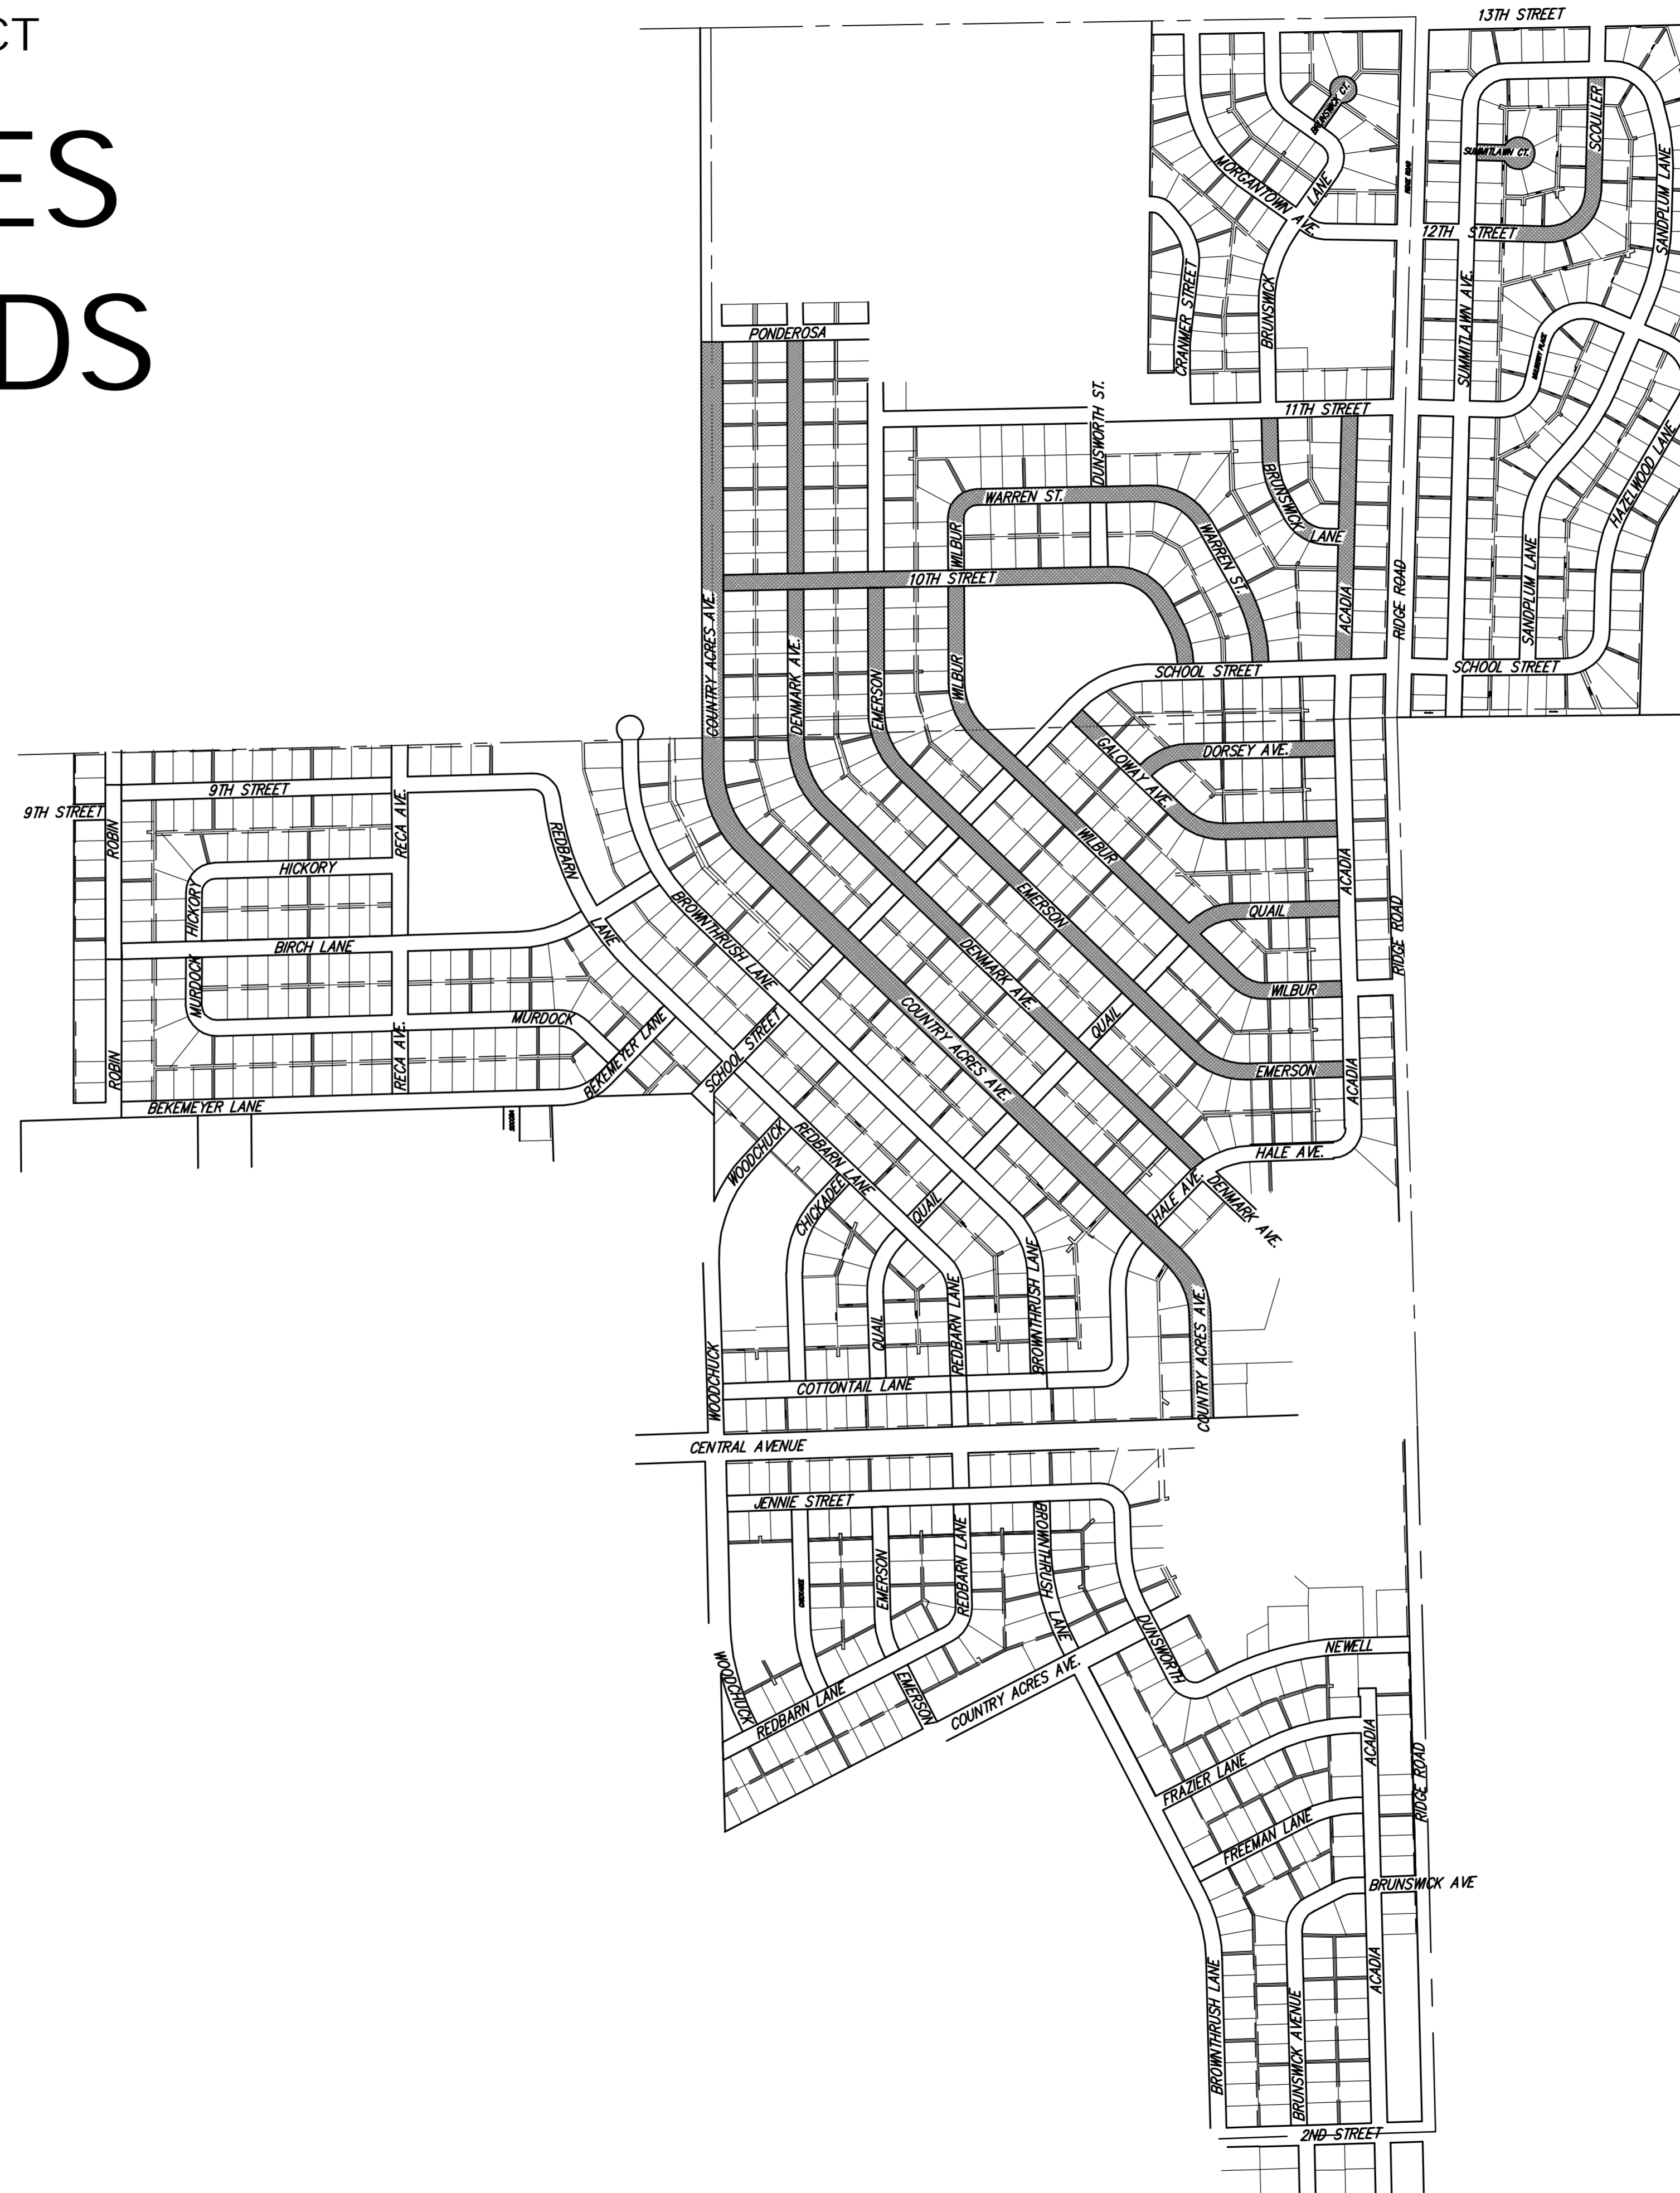


WATER MAIN REPLACEMENT PROJECT
TO SERVE THE
**COUNTRY ACRES
NEIGHBORHOODS**
Phase Ia

FOR
THE CITY OF WICHITA,
SEDGWICK COUNTY, KANSAS
Gary Janzen, P.E., City Engineer

City Project No. - 448-90613
O.C.A. No. - 635819

January 2016

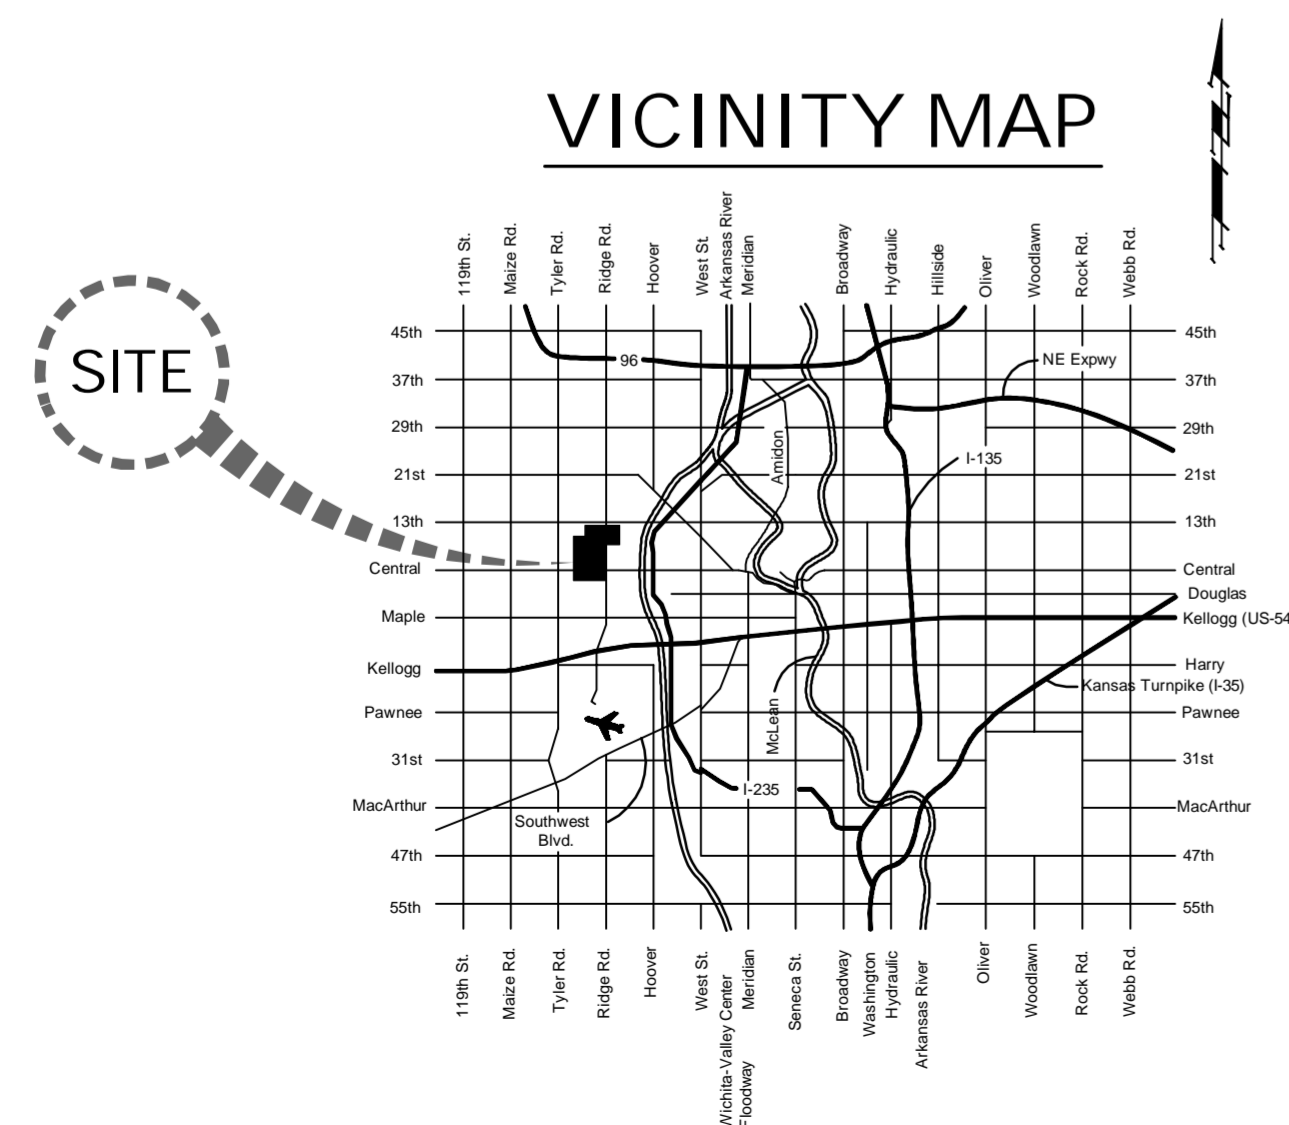

SCALE: 1" = 400'



Index

- 1 Title Sheet
- 2-3 Keysheet
- 4 Notepage
- 5 Water Line 1 - Brunswick Ct. (North)
- 6 Water Line 2 - Summittlawn Ct.
- 7 Water Line 3 - 12th Street
- 8-9 Water Line 4 - Scouller
- 10-11 Water Line 5 - Brunswick Lane (North)
- 12-13 Water Line 6 - Acadia
- 14-17 Water Line 7 - Warren
- 18-21 Water Line 8 - 10th Street
- 22-26 Water Line 9 - Wilbur
- 27-31 Water Line 10 - Emerson
- 32-38 Water Line 11 - Denmark
- 39-47 Water Line 12 - Country Acres
- 48 Water Line 13 - Quail (North)
- 49-51 Water Line 14 - Galaway
- 52-53 Water Line 15 - Dorsey
- 54-56 Standard Water Details
- 57-58 Water Meter Tables
- 59 Quantity Recaps
- 60-64 Erosion Control Details



Drawing File: E:\Projects\Country Acres Water Main Replacement\Title.dwg