

PLOTTED: Monday, May 09, 2016 @ 10:51 AM
 J:\CIVIL\057450\DRAWING\PAVING\057450E2.DWG


| | | | | |
|--------|--------------|------|-----------|--------------|
| STATE | PROJECT NO. | YEAR | SHEET NO. | TOTAL SHEETS |
| KANSAS | 87 N-0597-01 | 2016 | 12 | 191 |



Sta. 11+99.65, 42.6' Lt.
Monitoring Wells to be adjusted by others. Contractor to protect from damage. Coordinate with C.O.W. Environmental Services.

CAUTION! Coordinate with BNSF when excavating around crossing signals and arms. Buried electric in Area.

Horizontal Control Point #60
 1. 5/8" bar with red "MKEC CP" cap
 2. Sta. 15+71.27, 38.46' Rt.
 N 1672688.5795 E 1655554.0274

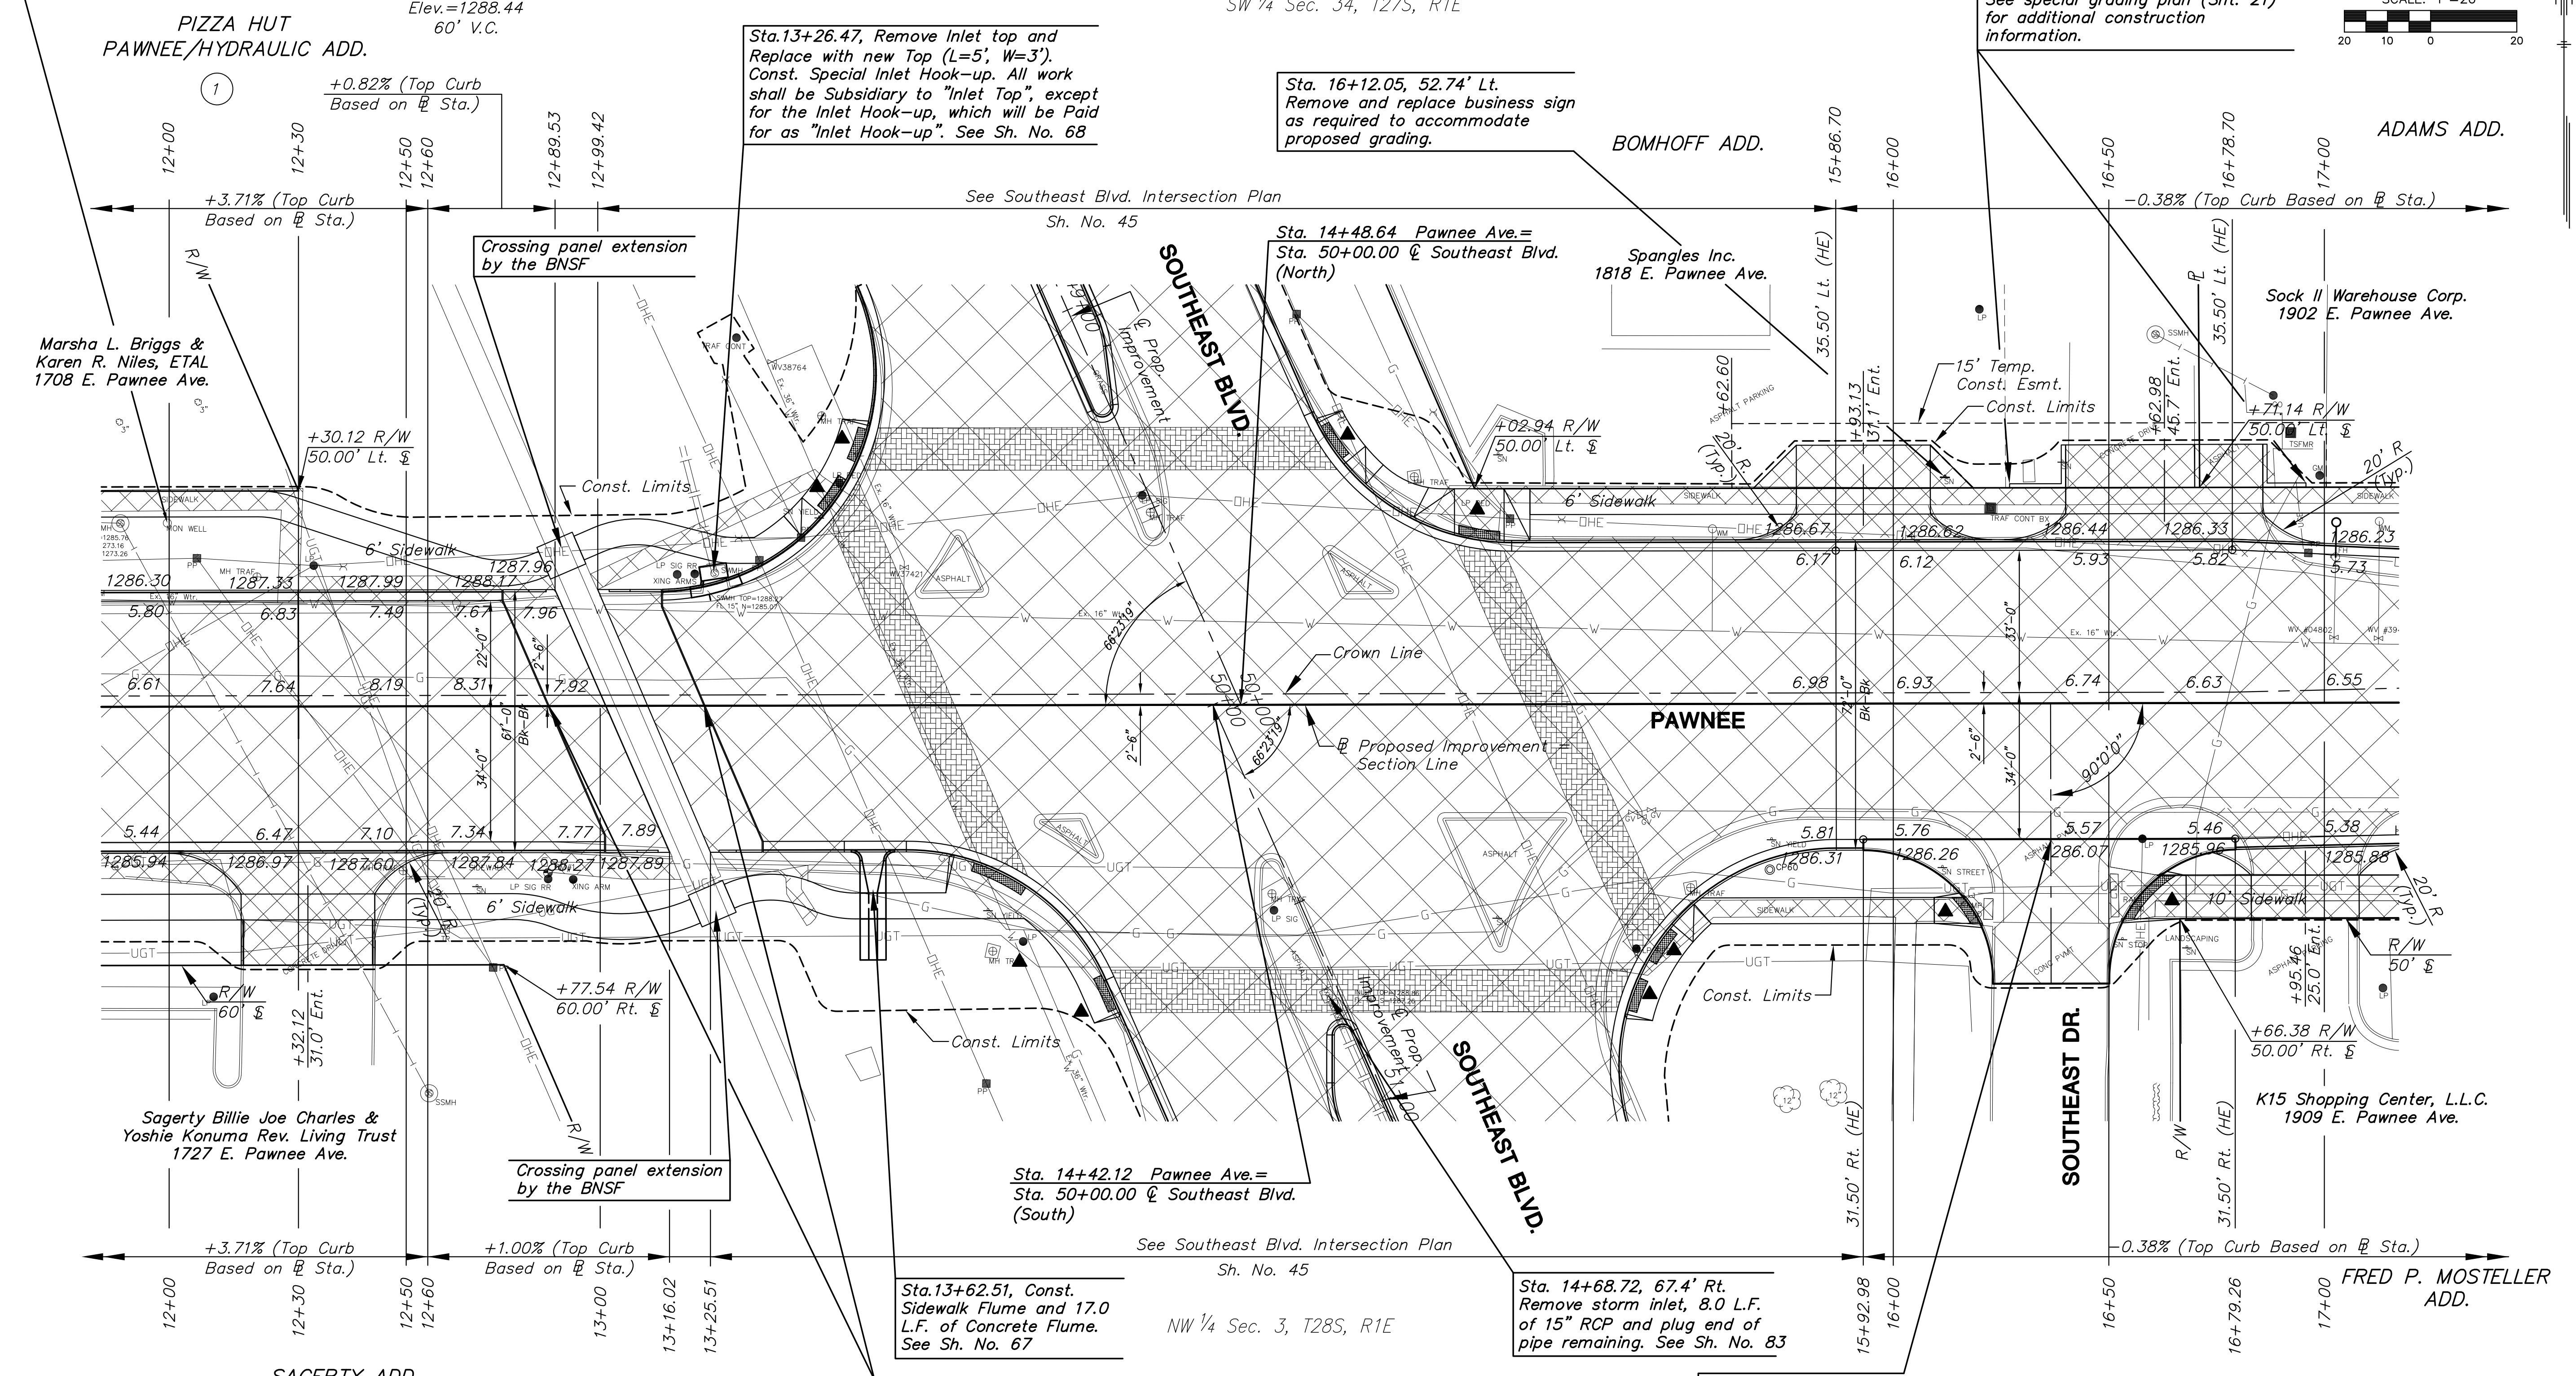

| UTILITY ADJUSTMENTS | | | | |
|---------------------|-----------|--------------------|--------------------|----------------------|
| STATION | OFFSET | EXISTING ELEVATION | PROPOSED ELEVATION | REMARKS |
| 13+70.60 | 32.0' Lt. | No Elevation | 1288.19 | Valve Box Adjusted |
| 15+39.52 | 25.1' Rt. | 1287.61 | 1287.08 | Valve Box Adjusted |
| 15+41.66 | 26.1' Rt. | 1287.57 | 1286.98 | Valve Box Adjusted |
| 15+43.84 | 24.5' Rt. | 1287.45 | 1286.94 | Valve Box Adjusted |
| 15+58.10 | 40.6' Lt. | 1287.21 | 1287.07 | Water Meter Adjusted |

LEGEND

| | | | |
|--|-----------------------------|--|--|
| | Mill & Overlay | | Stamped, Concrete |
| | Full-depth Asphalt Widening | | Riprap, Light Stone |
| | Pavement/Walk Removal | | Aggregate Surfacing |
| | Brick Pavers | | Construct Wheelchair Ramp See Sh. No. 45 & 65 |
| | AC Patch | | XXXXX SWS or SS Removal |
| | | | Tree Removal |

STREET IMPROVEMENTS FOR:
PAWNEE AVENUE
 FROM HYDRAULIC TO POPLAR
 WICHITA, KANSAS

©2013 MKEC Engineering
 All Rights Reserved
 www.mkec.com
 These drawings and their contents, including, but not limited to, all concepts, designs, & ideas are the exclusive property of MKEC Engineering (MKEC), and may not be used or reproduced in any way without the express consent of MKEC.

PAVING PLAN
 STA. 12+00 TO
 STA. 17+00

| | |
|-------------|--------------|
| PROJECT NO. | 87 N-0597-01 |
| DATE | DATE |
| SCALE | 1"=20' |
| DESIGNED | JRA |
| DRAWN | JSB |
| CHECKED | LAC |

| | | |
|-----------|----------|------|
| NO. | REVISION | DATE |
| | | |
| SHEET NO. | | |
| 12 OF 191 | | |