


PLOTTED: Monday, May 09, 2016 @ 11:35AM  
 J:\CIVIL\057450\G\GRA\IN\G06745-G02.DWG


|        |              |      |           |              |
|--------|--------------|------|-----------|--------------|
| STATE  | PROJECT NO.  | YEAR | SHEET NO. | TOTAL SHEETS |
| KANSAS | 87 N-0597-01 | 2016 | 22        | 191          |




MINNEAPOLIS

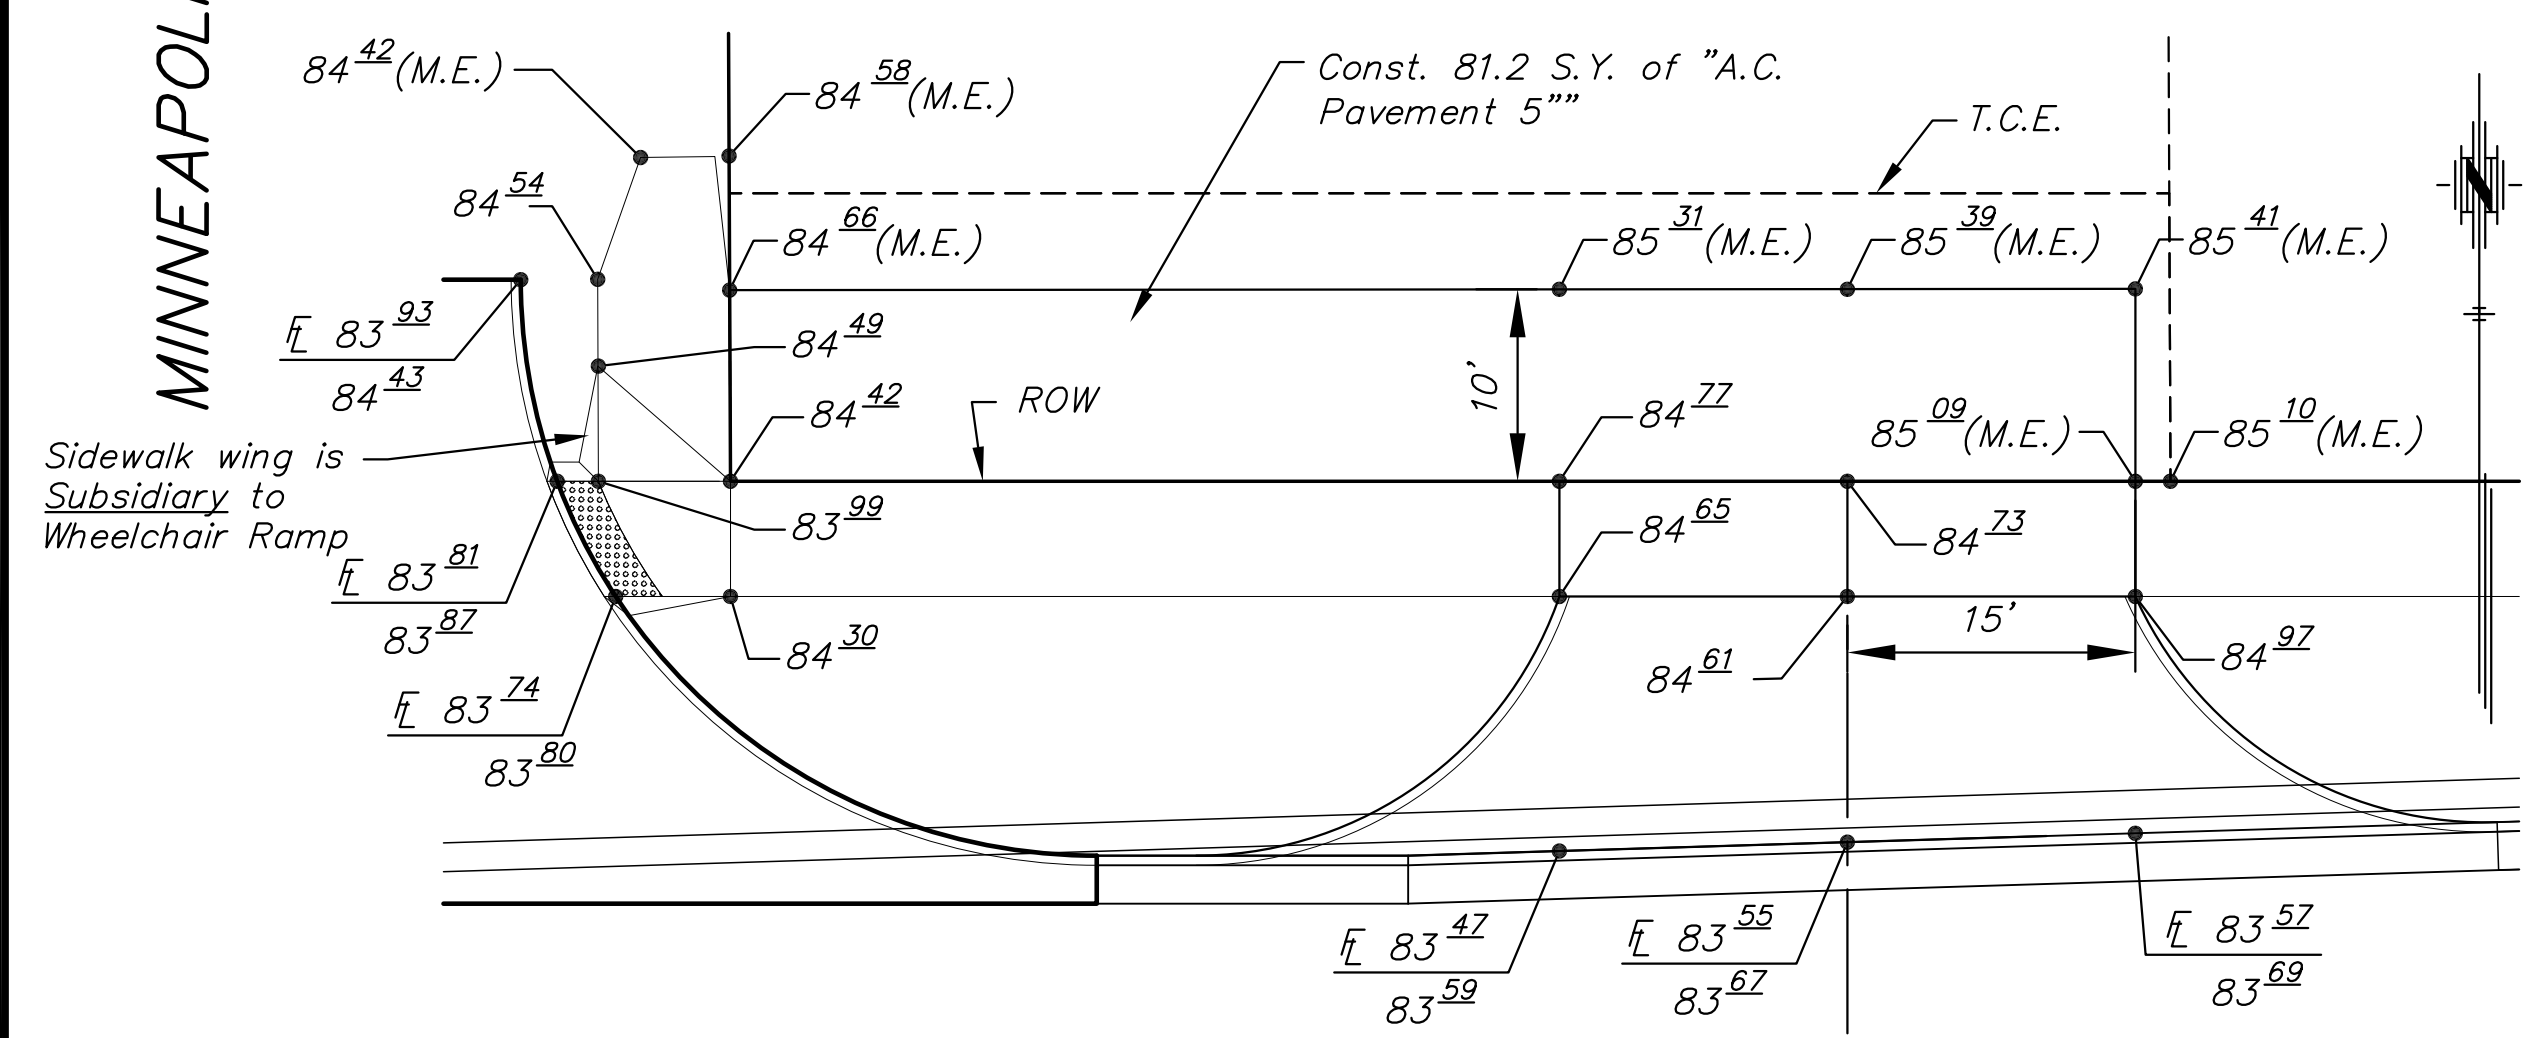


**PAWNEE AVE, DR. 24+94.32 LT.**  
Scale: 1"=10'

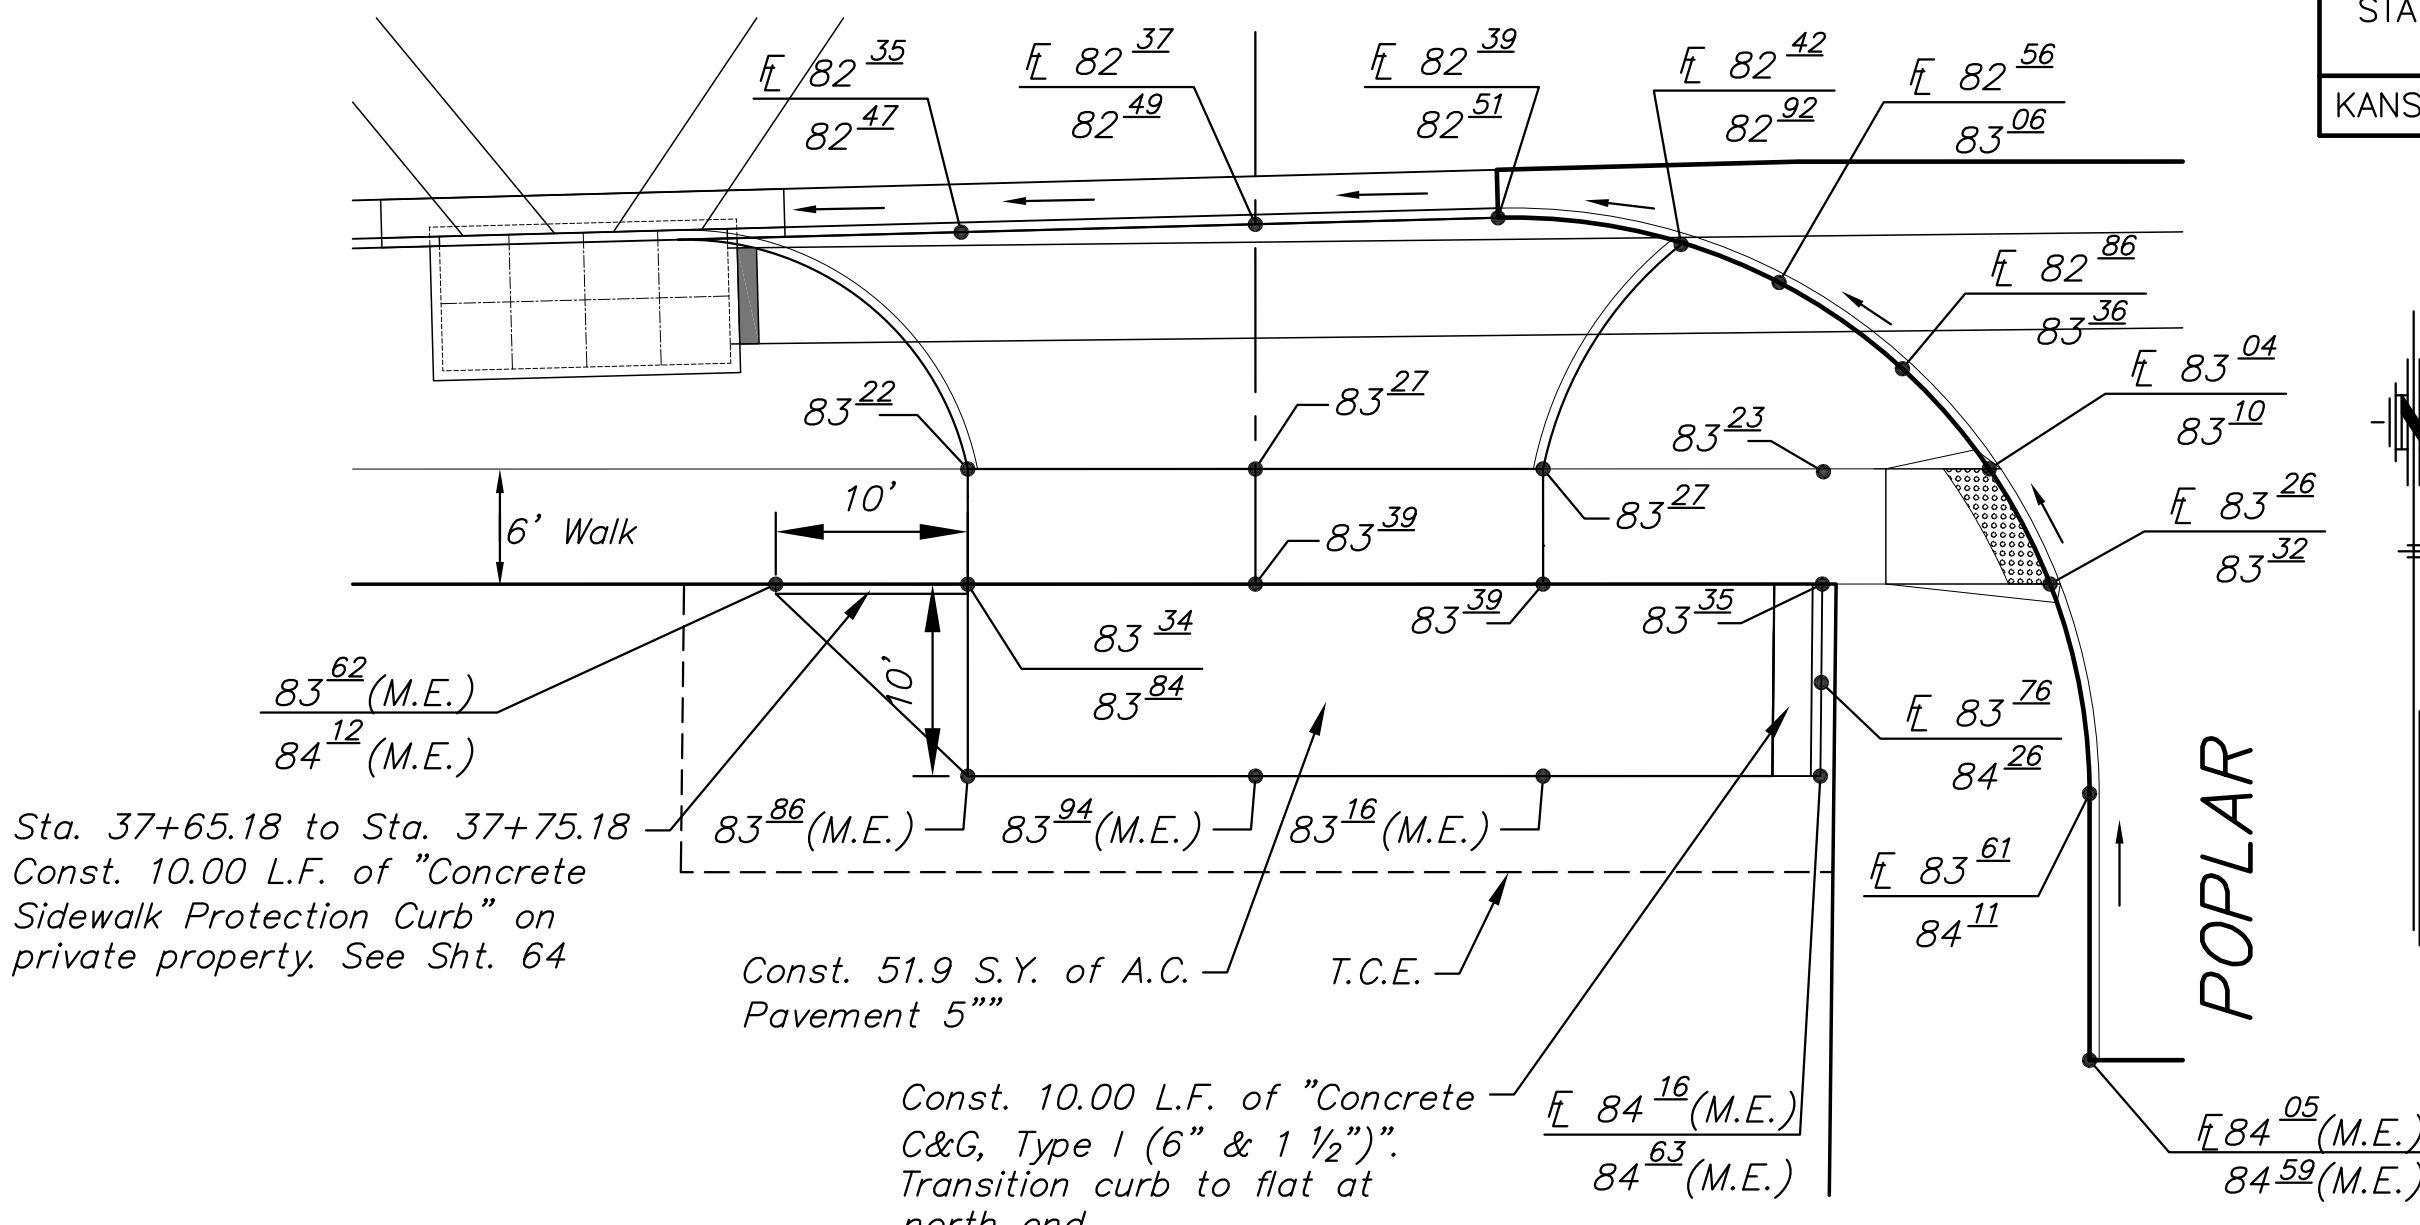


**PAWNEE AVE, DR. 37+90.17 RT.**  
Scale: 1"=10'

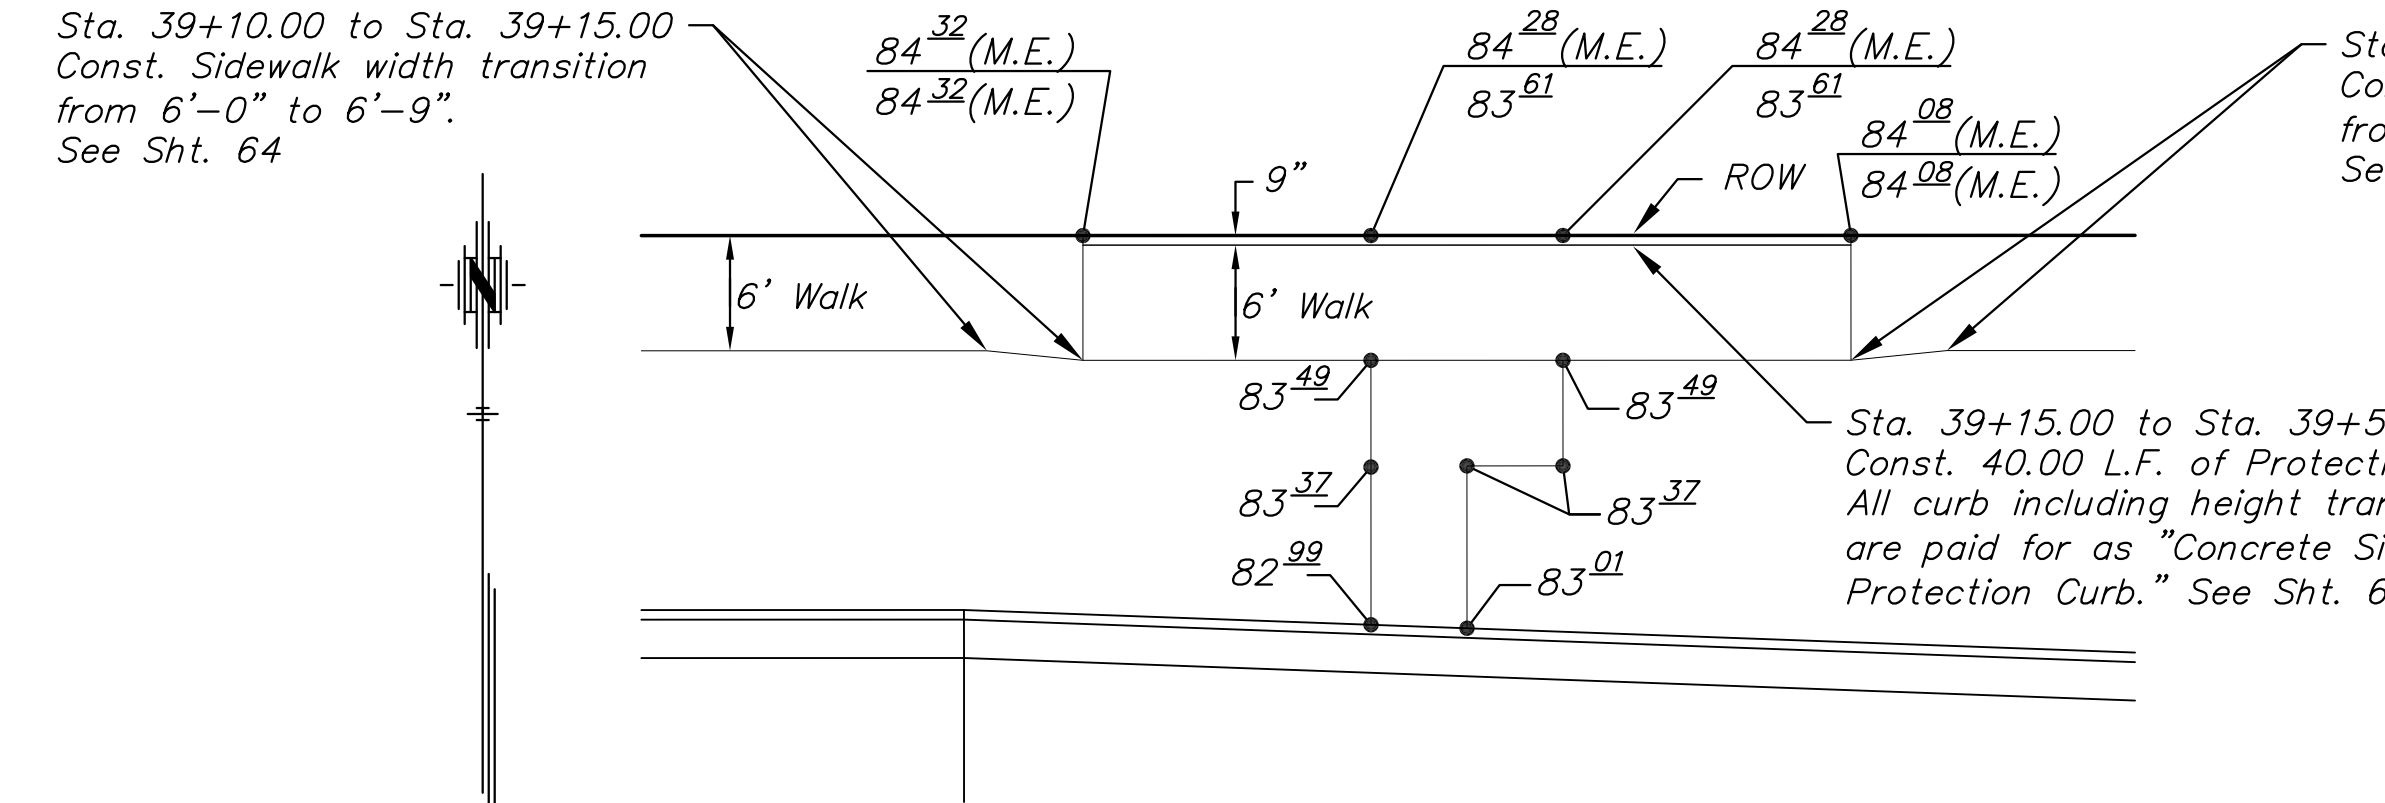

**PAWNEE AVE, STA. 39+10 - 39+60 LT.**  
Scale: 1"=10'

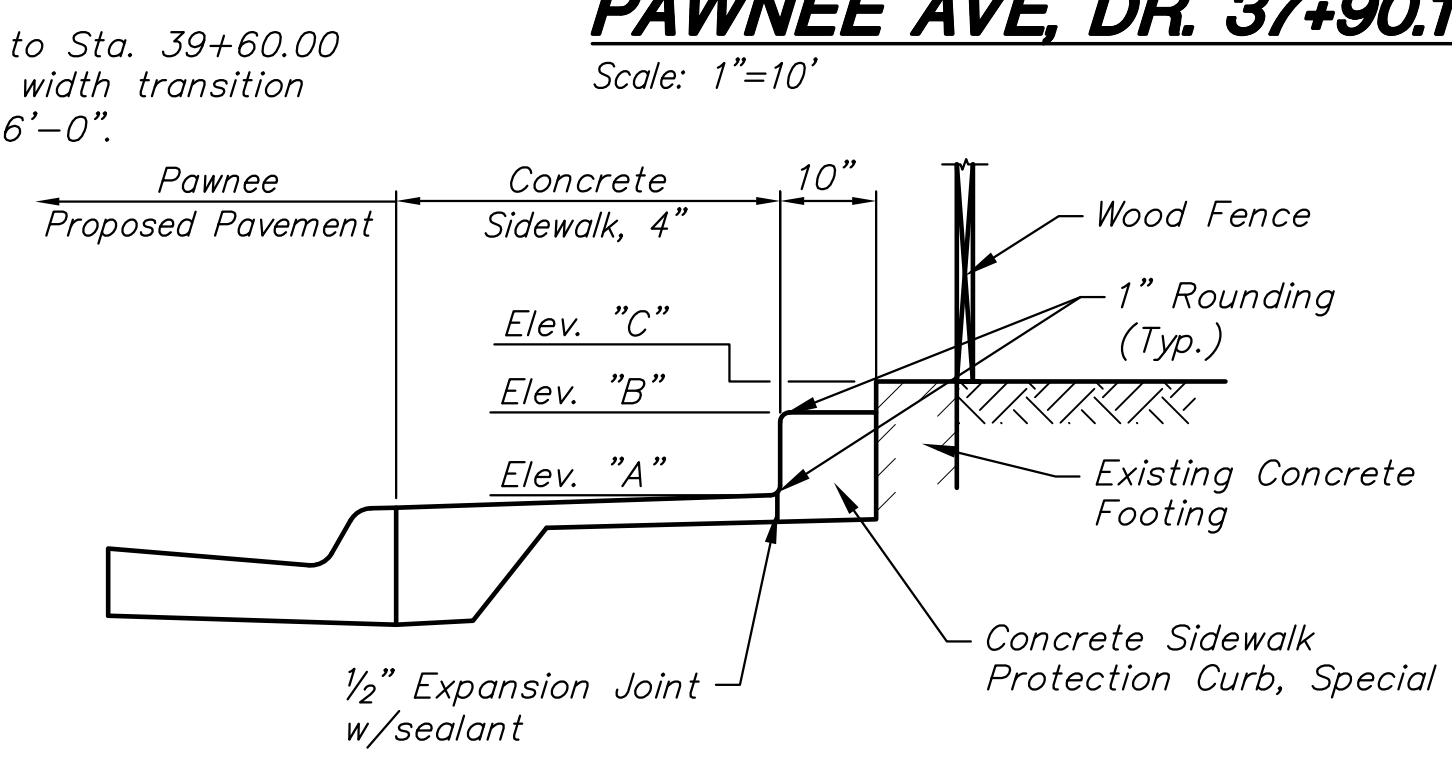


**SECTION A-A**  
Sta. 24+84.34 - 25+09.34 RT.

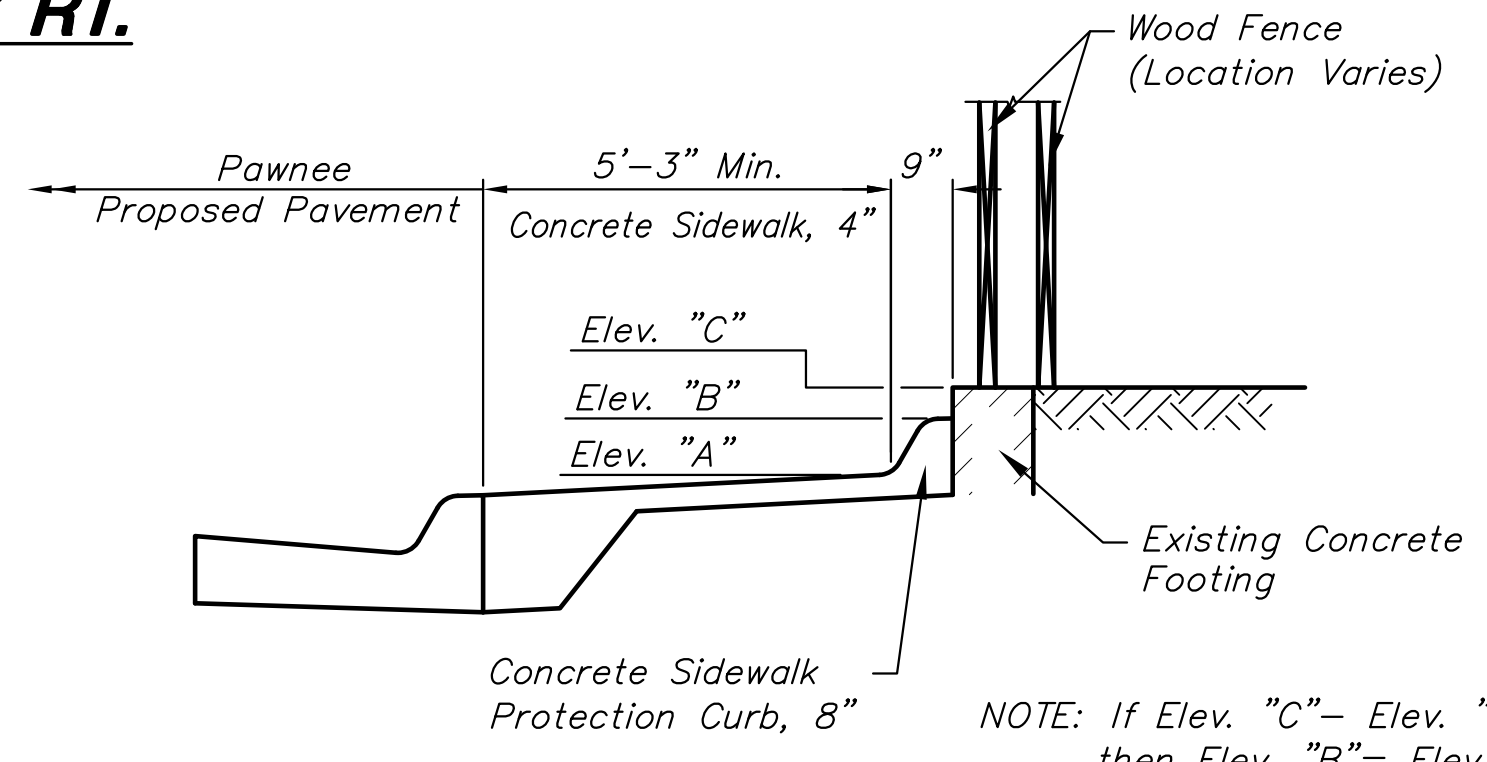

**SECTION B-B**  
Sta. 25+09.34 - 26+03.47 RT.

NOTE: If Elev. "C" - Elev. "A" < 8" then Elev. "B" = Elev. "C"

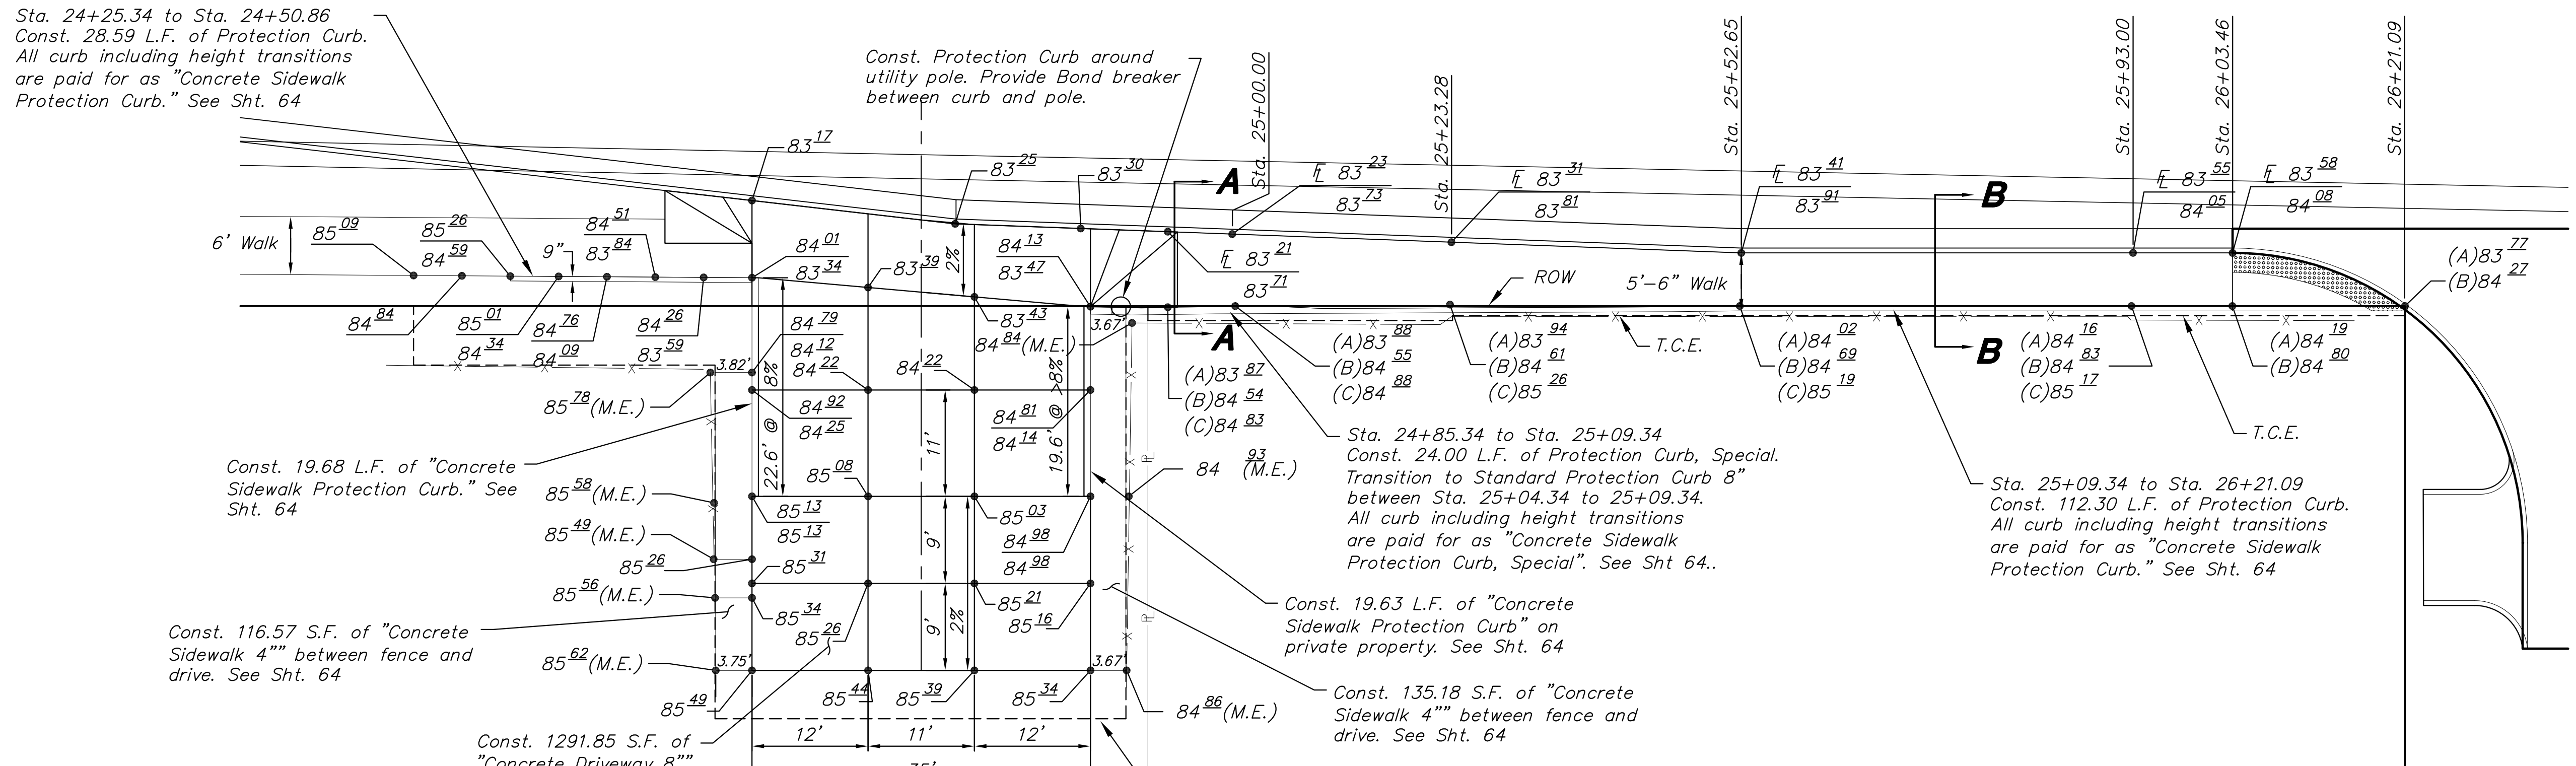

**PAWNEE AVE, DR. 24+67.84 RT.**  
Scale: 1"=10'

STREET IMPROVEMENTS FOR:  
**PAWNEE AVENUE**  
**FROM HYDRAULIC TO POPLAR**  
 WICHITA, KANSAS

©2013  
 MKEC Engineering  
 All Rights Reserved  
 www.mkec.com  
 These drawings and their contents, including, but not limited to, all concepts, designs, & ideas are the exclusive property of MKEC Engineering (MKEC), and may not be used or reproduced in any way without the express consent of MKEC.

|                              |              |
|------------------------------|--------------|
| <b>SPECIAL GRADING PLANS</b> |              |
| PROJECT NO.                  | 87 N-0597-01 |
| DATE                         | DATE         |
| SCALE                        | 1"=10'       |
| DESIGNED                     | DRAWN        |
| JRA                          | JSB          |
| CHECKED                      | JRA          |
| NO.                          | REVISION     |
|                              | DATE         |
| SHEET NO.                    |              |
| 22 OF 191                    |              |

MINNESOTA