

STREET IMPROVEMENTS FOR
21ST & OLIVER INTERSECTION
WICHITA, KANSAS

©2016 MKEC Engineering All Rights Reserved
www.mkec.com
These drawings and their contents, including, but not limited to, all concepts, designs, & ideas are the exclusive property of MKEC Engineering (MKEC), and may not be used or reproduced in any way without the express consent of MKEC.

PAVING PLAN - OLIVER AVE.

PROJECT NO. 472-85213


DATE SEPT. 2016

SCALE 1"=20'

DESIGNED DRAWN CHECKED
JRA DMU JRA

NO.	REVISION	DATE

SHEET NO.

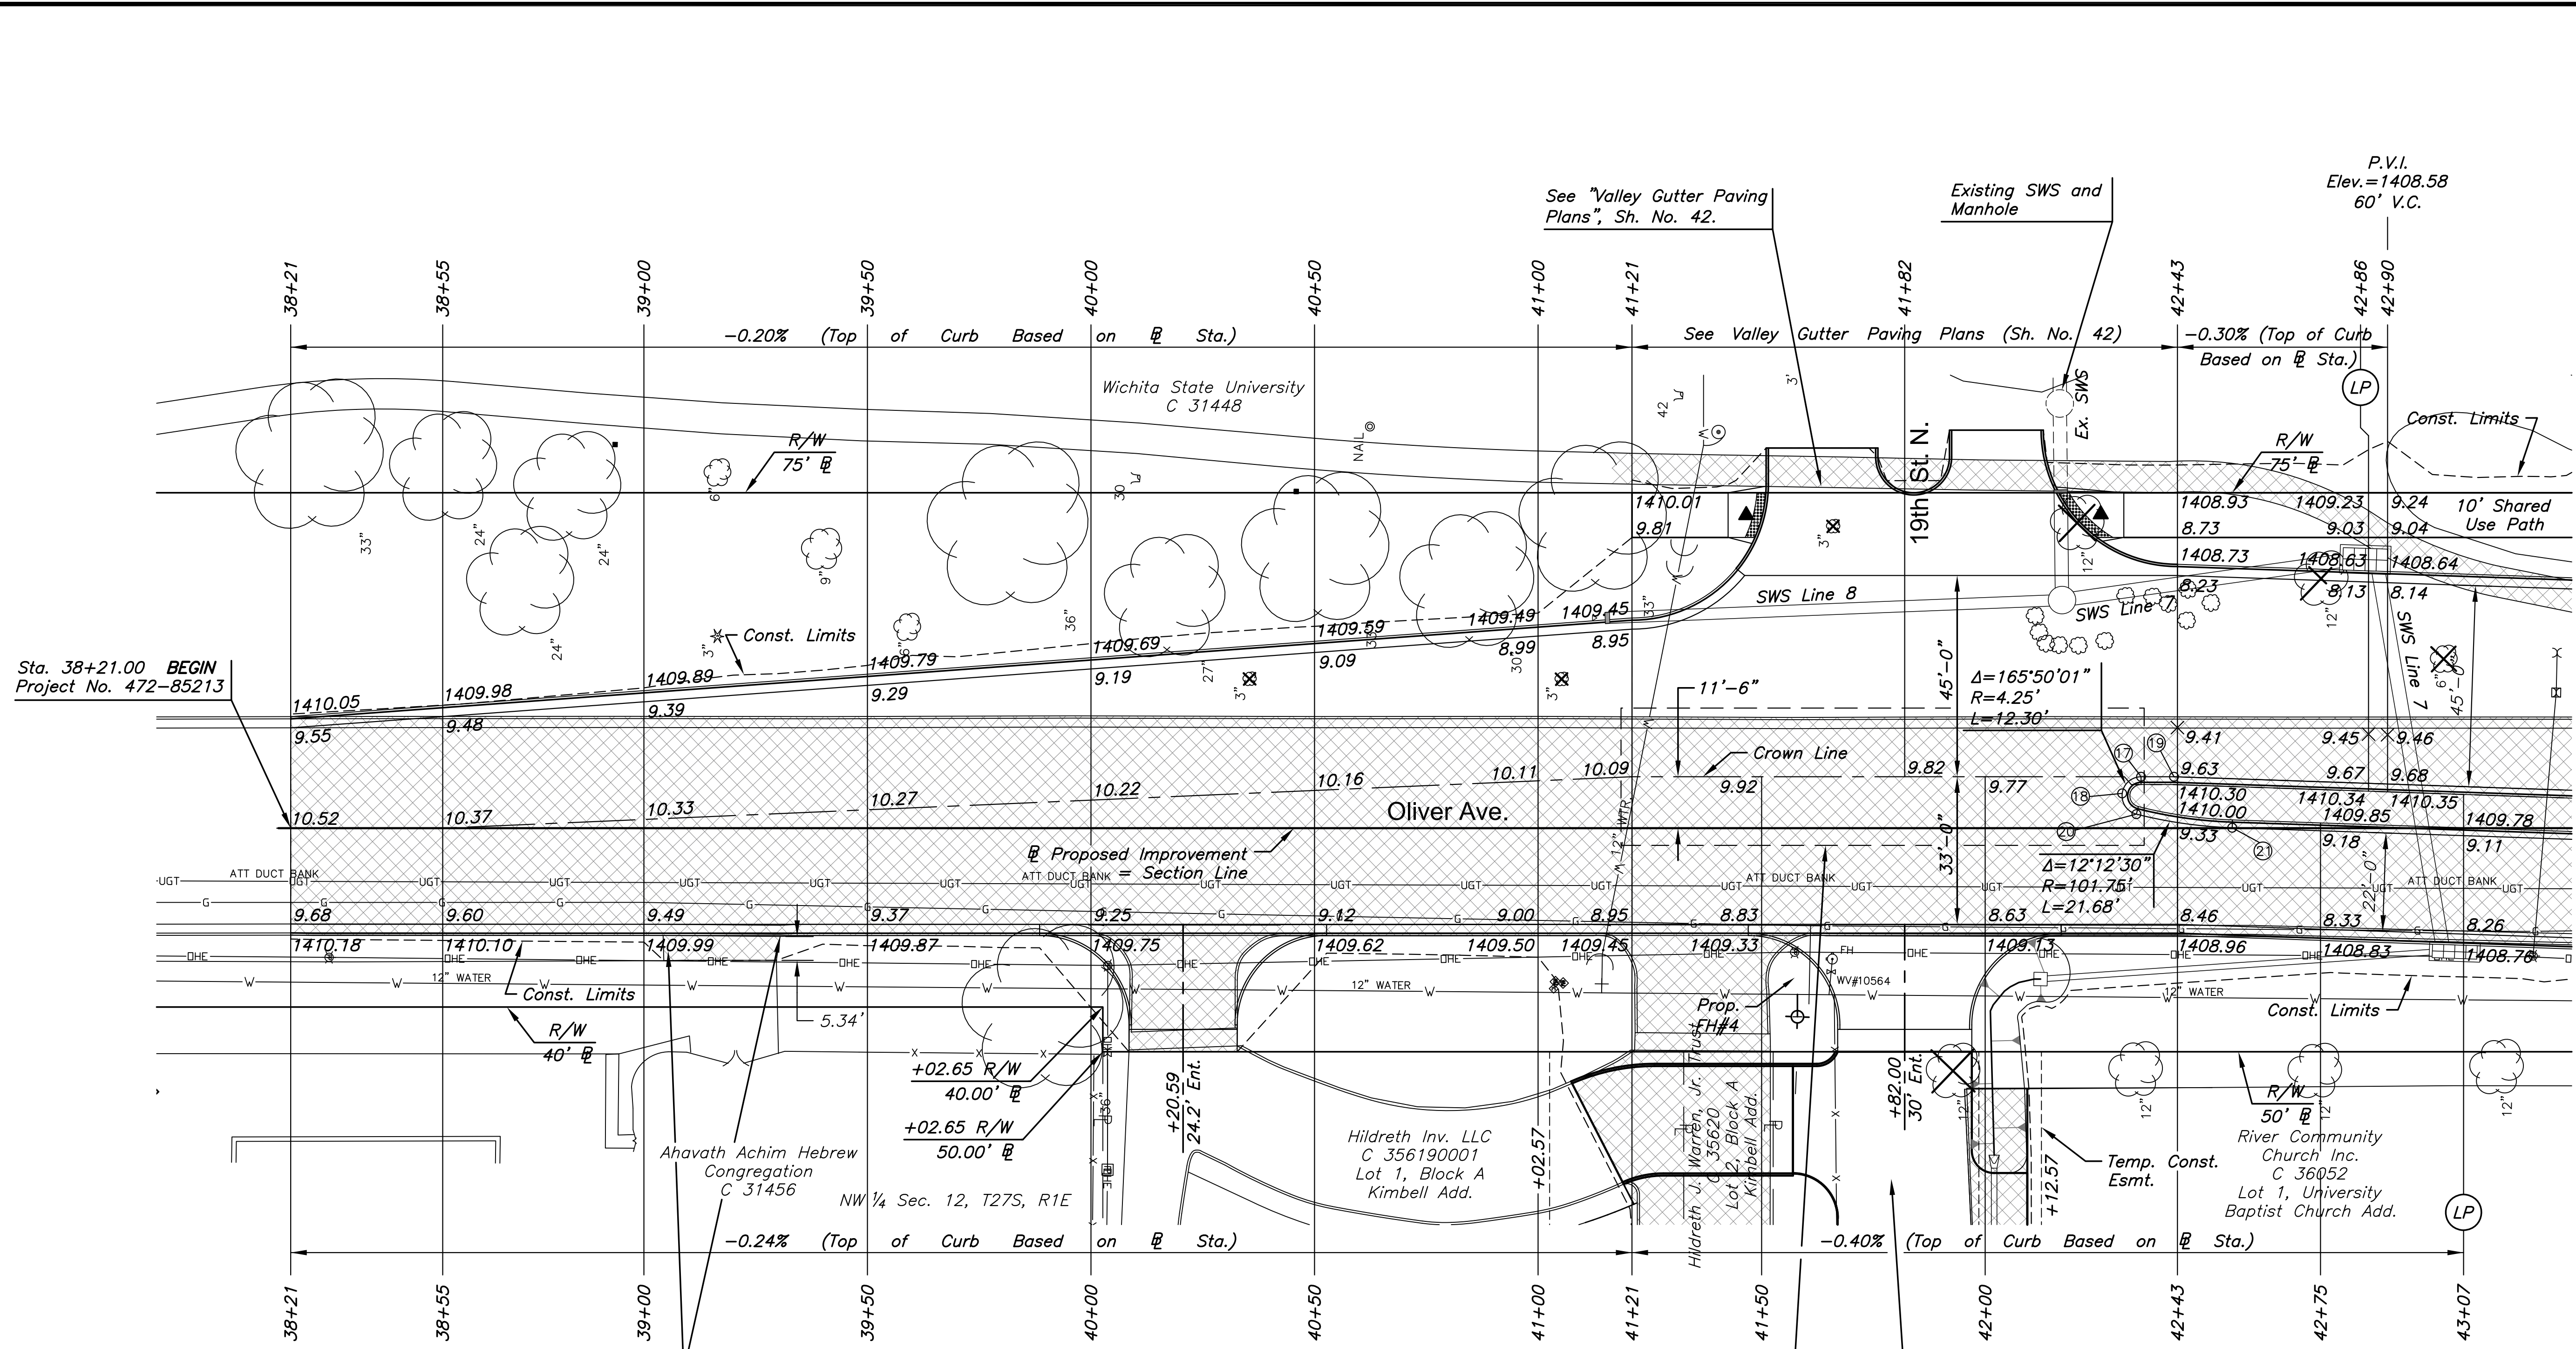

Sta. 39+04.29 to Sta. 39+30.47
Construct 26.18 L.F. of "Concrete Driveway Removed & Replaced".

P.V.I.
Elev.=1409.45
NO V.C.

Sta. 41+82.00 Oliver
See Special Grading Plan, Sh. No. 22.


P.V.I.
Elev.=1408.71
60' V.C.

See "Concrete Paving Jointing Plan", Sh. No. 39 for special joint elevations.

Oliver Avenue Utility Adjustments				
Station	Offset	Exist. Elev.	Prop. Elev.	Description
41+03.90	34.39' Rt.	1410.11	1410.12	Water Meter Adjusted
41+05.62	34.66' Rt.	1410.13	1410.16	Water Meter Adjusted
41+14.23	34.83' Rt.	1410.26	1410.30	Valve Box Adjusted

Oliver Avenue Medians				
Point No.	Station	Offset	Elevation	
			Flowline	Top Curb
17	42+34.85	11.50' Lt.	1409.66	1410.33
18	42+30.63	7.77' Lt.	1409.54	1410.21
19	42+42.23	11.50' Lt.	1409.64	1410.31
20	42+33.81	3.13' Lt.	1409.43	1410.10
21	42+55.24	0.09' Lt.	1409.25	1409.92
22	-	-	-	-

Note:
Grading on the WSU property will be necessary to construct the shared use sidewalk at the elevations shown. Construction associated with various private WSU projects may be in progress at the same time as this project or may have occurred prior to this project. As a result, grading requirements on WSU property may be different than indicated on the plans. The contractor shall coordinate grading activities on the WSU property with the contractors and engineers associated with these other projects prior to performing excavation adjacent to the shared use sidewalk.

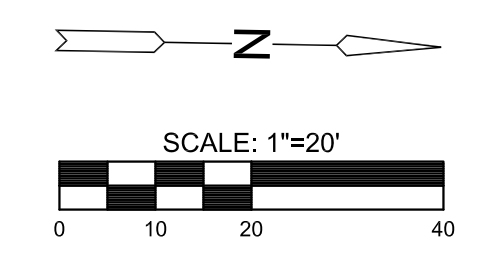

LEGEND

- Pavement Removal
- Construct Wheelchair Ramp See Sh. No. 48
- Tree Removal

NOTE:
Top of Curb elevations shown are for Type 1 curb. Construct curb and gutter as noted.

J:\PROJECTS\2016\16010478_COW_21ST & OLIVER_XXXXXX CAD\SHITS\05 CIVIL\PAV1517REP07.DWG
 PLOTTED: Thursday, September 22, 2016 @ 03:57PM