



SUBDIVISION BENCH MARKS				
NO.	STREET AND STATION	FROM CL	DESCRIPTION	ELEVATIONS
4	OXFORD STA., 5+87	17.5' LT	TOP OF CURB LOTS 3&4, IRONHORSE	


NOTE: CONTRACTOR SHALL INSTALL SUBDIVISION BENCH MARKS ("FLAT SURVEY MARKERS NO. 8134-08 3" TOP DIAMETER" PROVIDED BY KANSAS BLUE PRINT CO., INC.) COSTS TO BE CONSIDERED SUBSIDIARY TO CONSTRUCTION OF COMBINED CURB AND GUTTER.

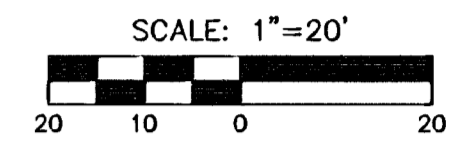

IRONHORSE AT OXFORD ADDITION

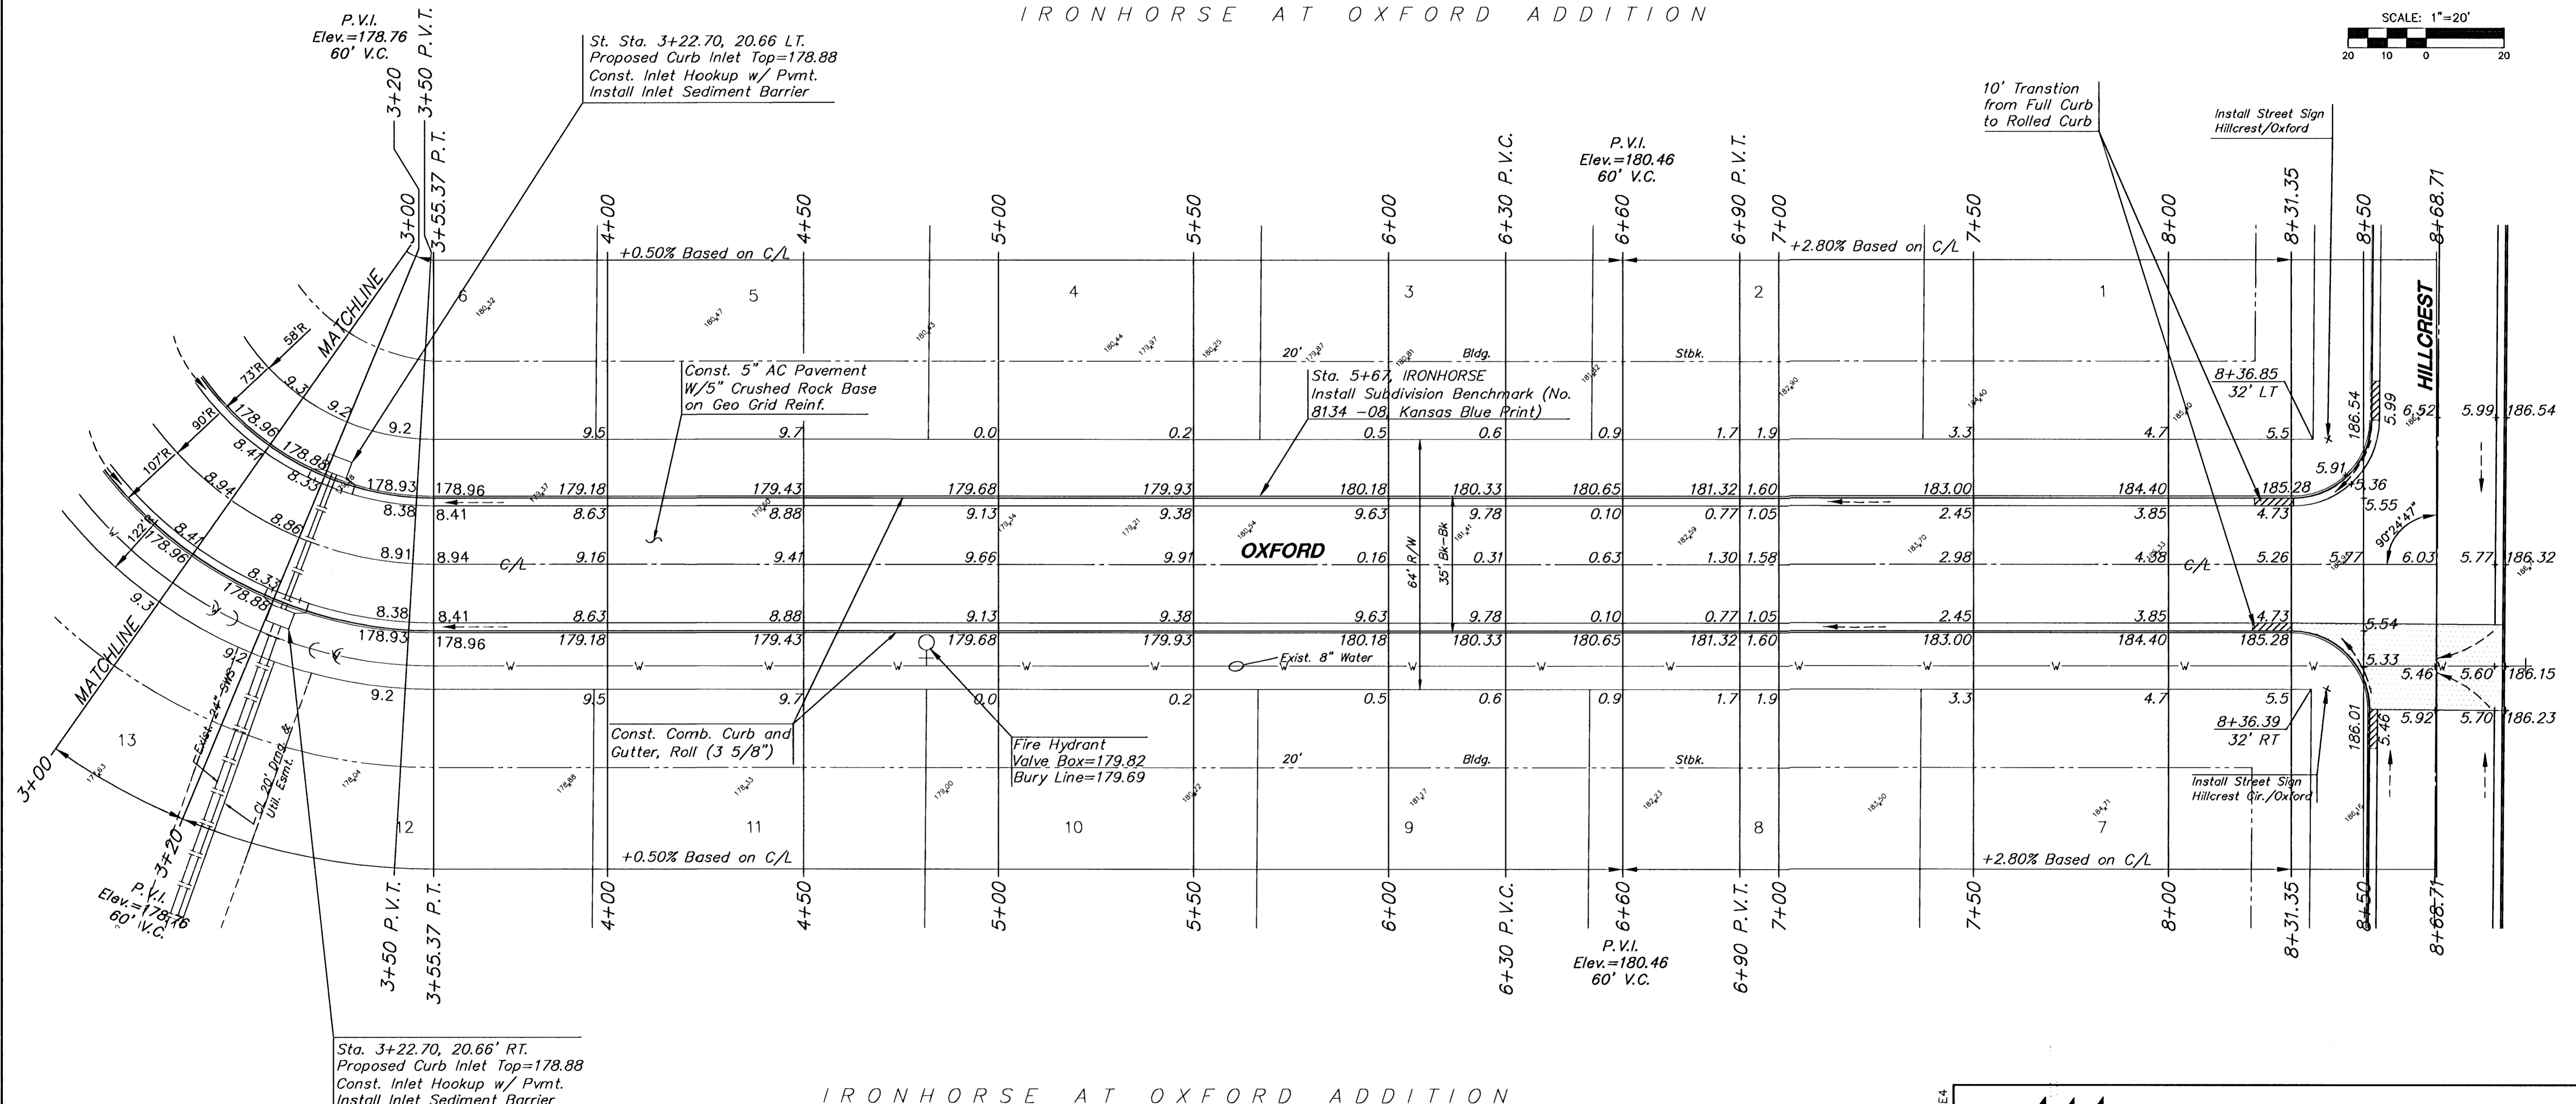

IRONHORSE AT OXFORD ADDITION



**MKEC**  
ENGINEERING  
CONSULTANTS  
411 N. WEBB ROAD  
WICHITA, KS. 67206  
316-684-9600

**IRONHORSE AT OXFORD ADDITION**  
PROJECT NAME

**OXFORD PAVING PLAN**  
SHEET TITLE

ASH DESIGN BY: RLH DRAWN BY: ASH CHECKED BY:

MARCH 2003 DATE: 02173\_E4 JOB NO. 8 / 24 SHEET/OF

H:\CIVIL\02173\DWG\PAV\02173\_E4