
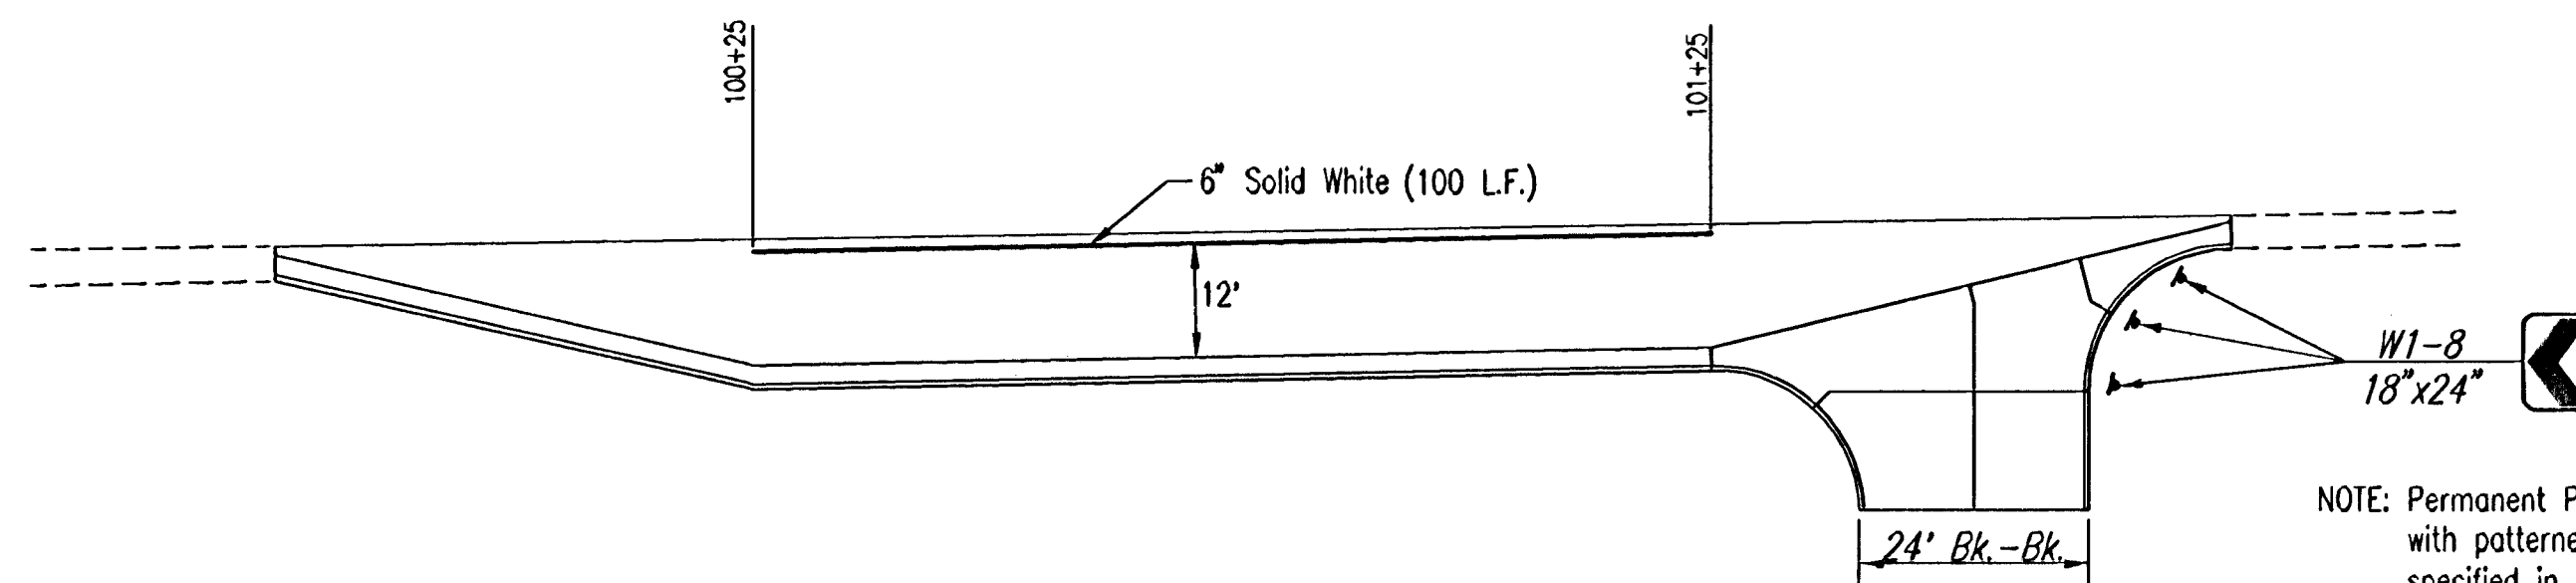



DSNR: BER OFR: TLS SCALE: 1"=20.00
Q:\2002\02662\003\DECEL.LANE 03-14-2003 07:51:54 am

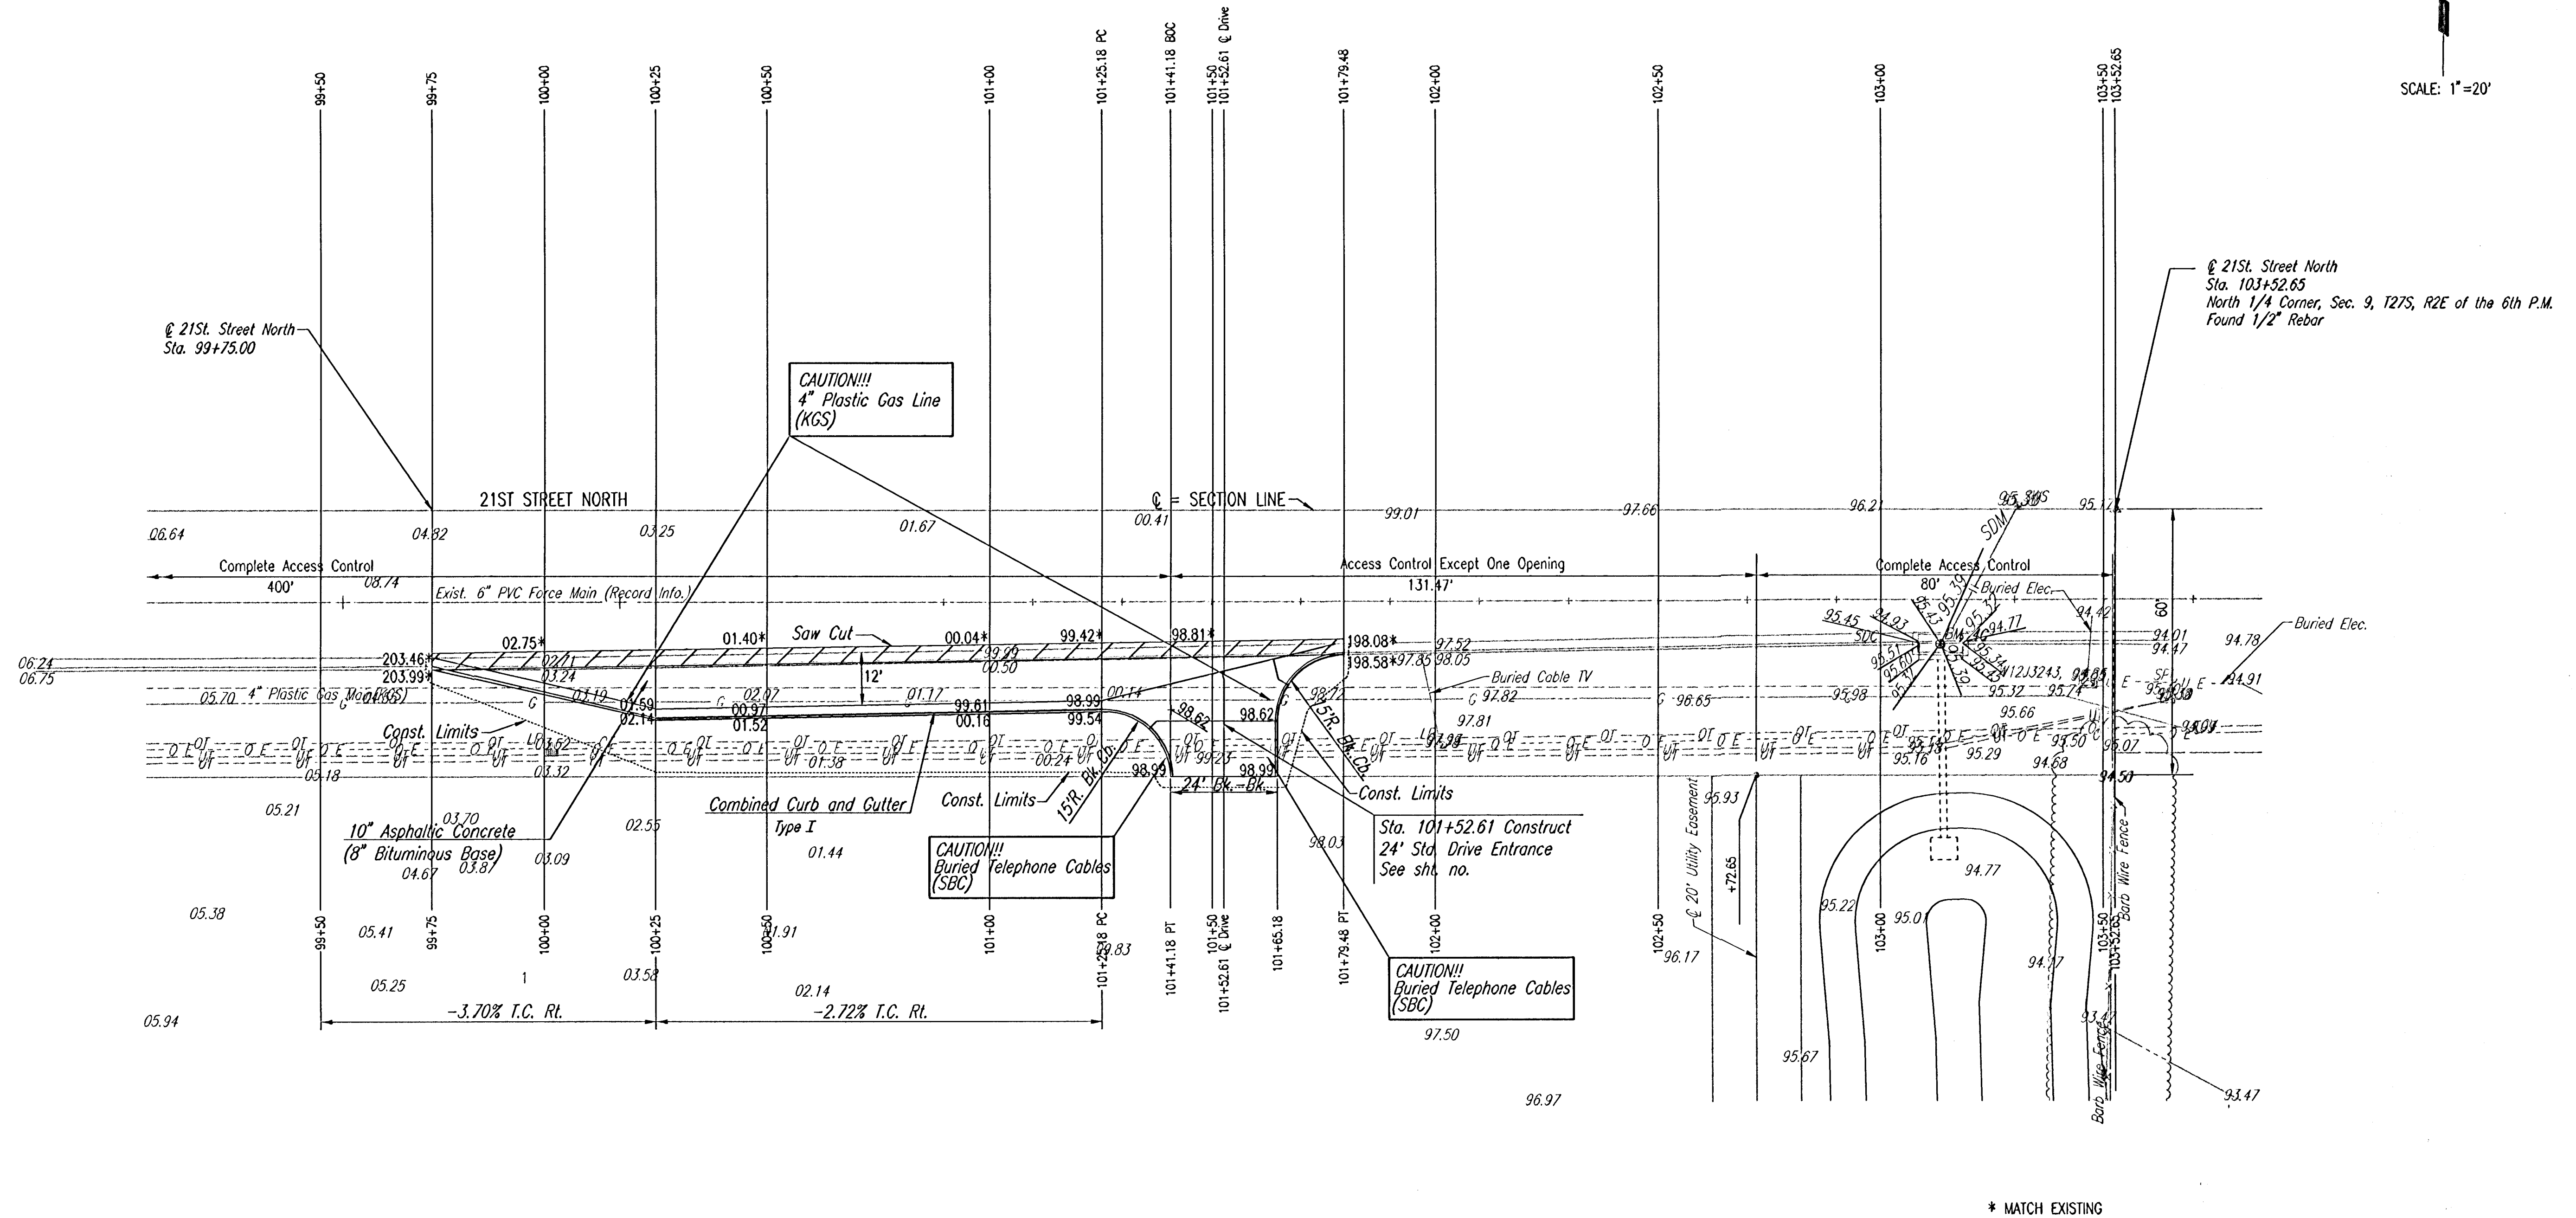

MARKING PLAN

NOTE: Permanent Pavement Marking shall be accomplished with patterned cold plastic pavement marking material as specified in KDOT Sec. 2204, 1990 Edition.

Pavement Marking shall not be paid for separately, but shall be considered subsidiary to other Contract Bid Items.

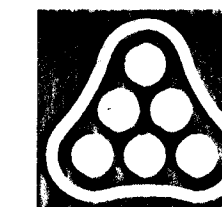

No.	Revision	By	Date
CITY OF WICHITA, KANSAS NEIL D. CABLE P.E. - CITY ENGINEER REMINGTON 2ND ADDITION PAVING PLAN DECEL LANE CITY OF WICHITA PROJECT NO. 472-83679			
Professional Engineering Consultants, P.A. 303 S. TOPEKA • WICHITA, KANSAS 67202 316-262-2691 • FAX 316-262-3003			
Designed by	BER	Job No.	35-02662-3
Drawn by	TLS	Date	February 2003
			Sht. 4 of 10