
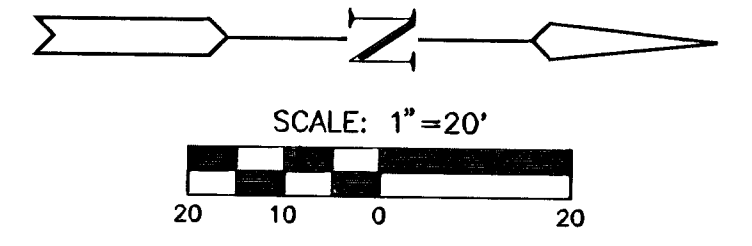


POWER C.D.C SECOND ADDITION

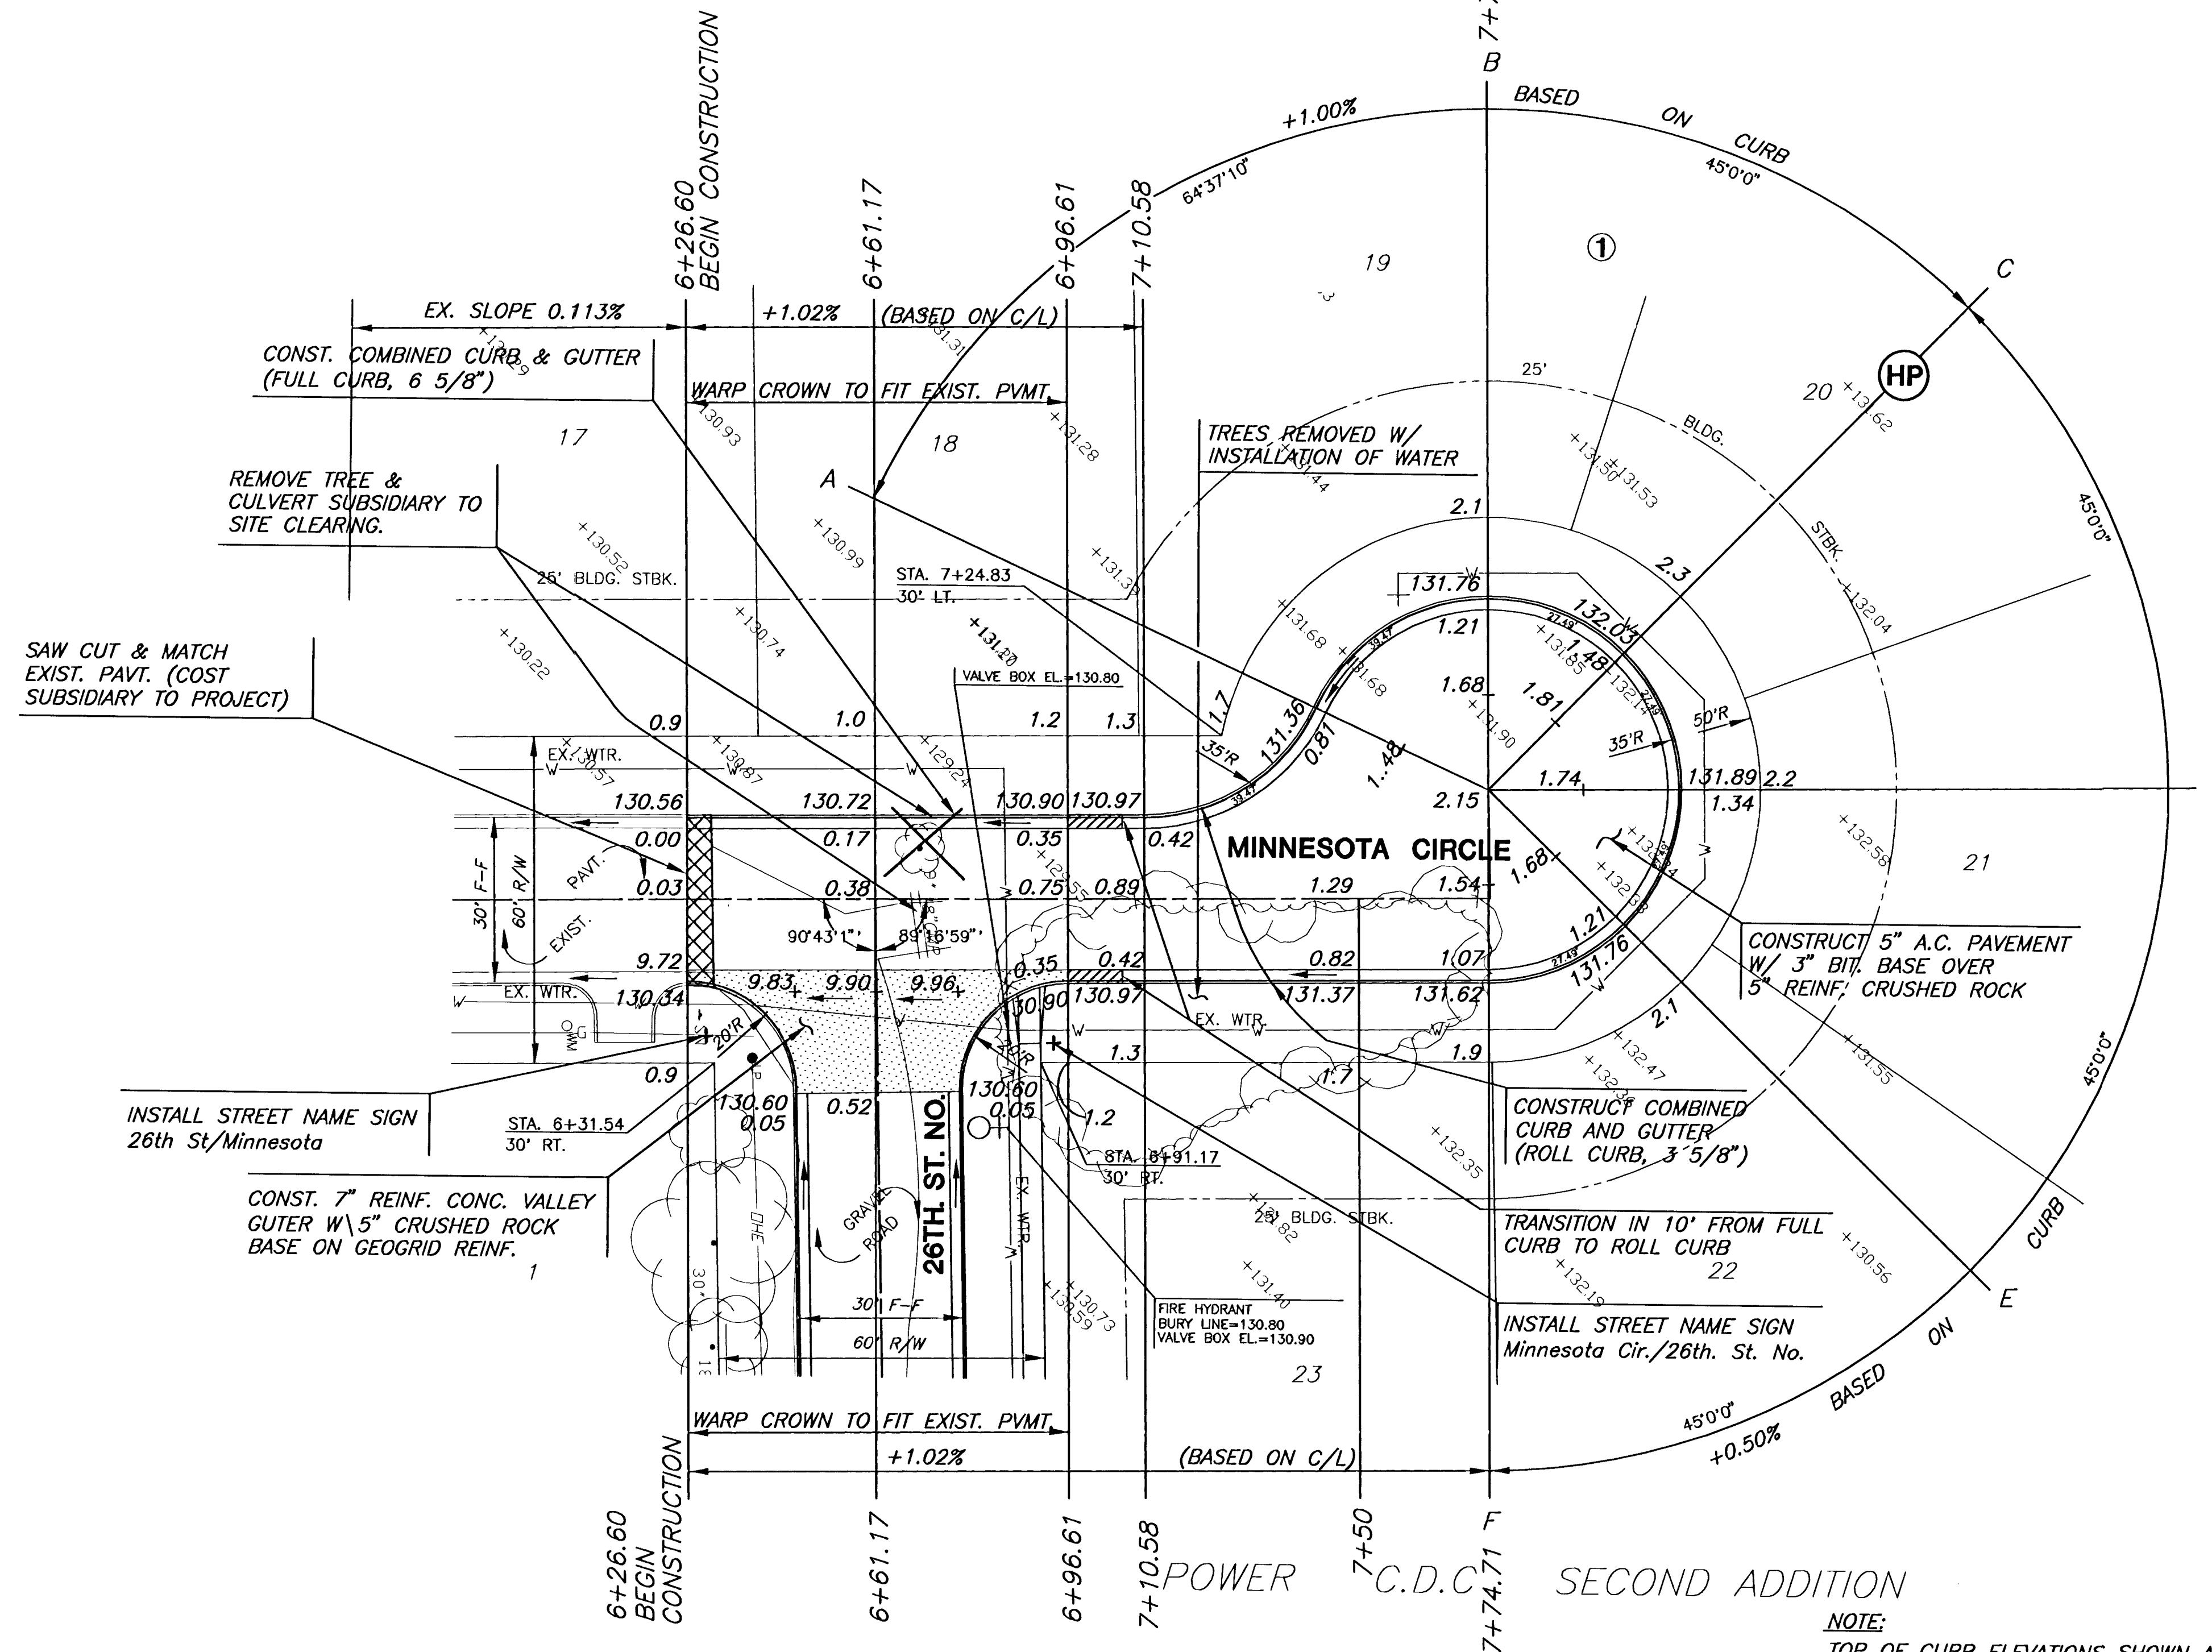

NOTE:
TOP OF CURB ELEVATIONS SHOWN ARE FOR FULL CURB. CONSTRUCT COMBINED CURB & GUTTER, ROLLED (3 5/8").

LEGEND

- STREET SIGN & SIGN LOCATION (SEE SIGN ASSEMBLY TABLE FOR TYPE & STATION OF SIGN)
- PAVEMENT REMOVAL (SUBSIDIARY TO SITE CLEARING)
- 10' CURB TRANSITION
- TREE REMOVAL (SUBSIDIARY TO SITE CLEARING)

H:\CIVIL\020355\DWG\PAV\020355E4.DWG



POWER C.D.C. SECOND ADDITION
PROJECT NAME

PAVING PLAN - MINNESOTA CIRCLE
SHEET TITLE

JTC	DM	JTC
DESIGN BY:	DRAWN BY:	CHECKED BY:
APRIL 2003	020355E4	8 / 20
DATE	JOB NO.	SHEET/OF