
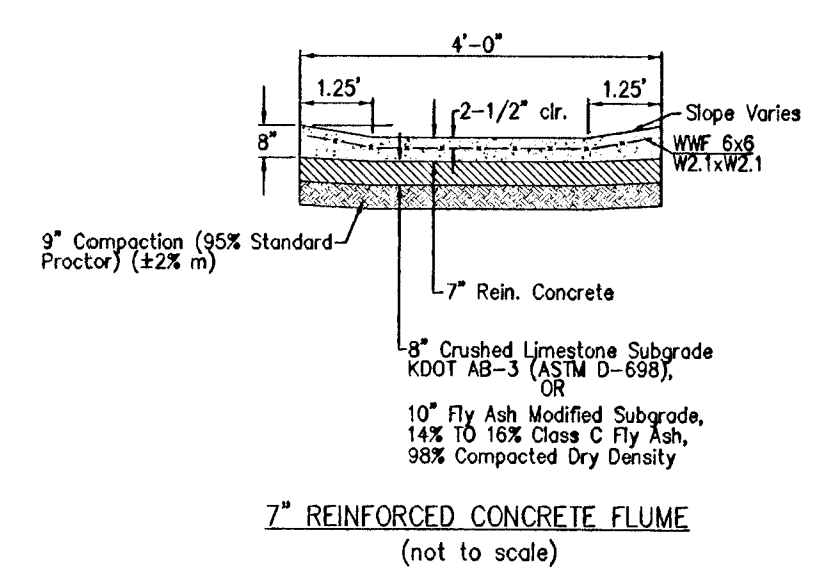
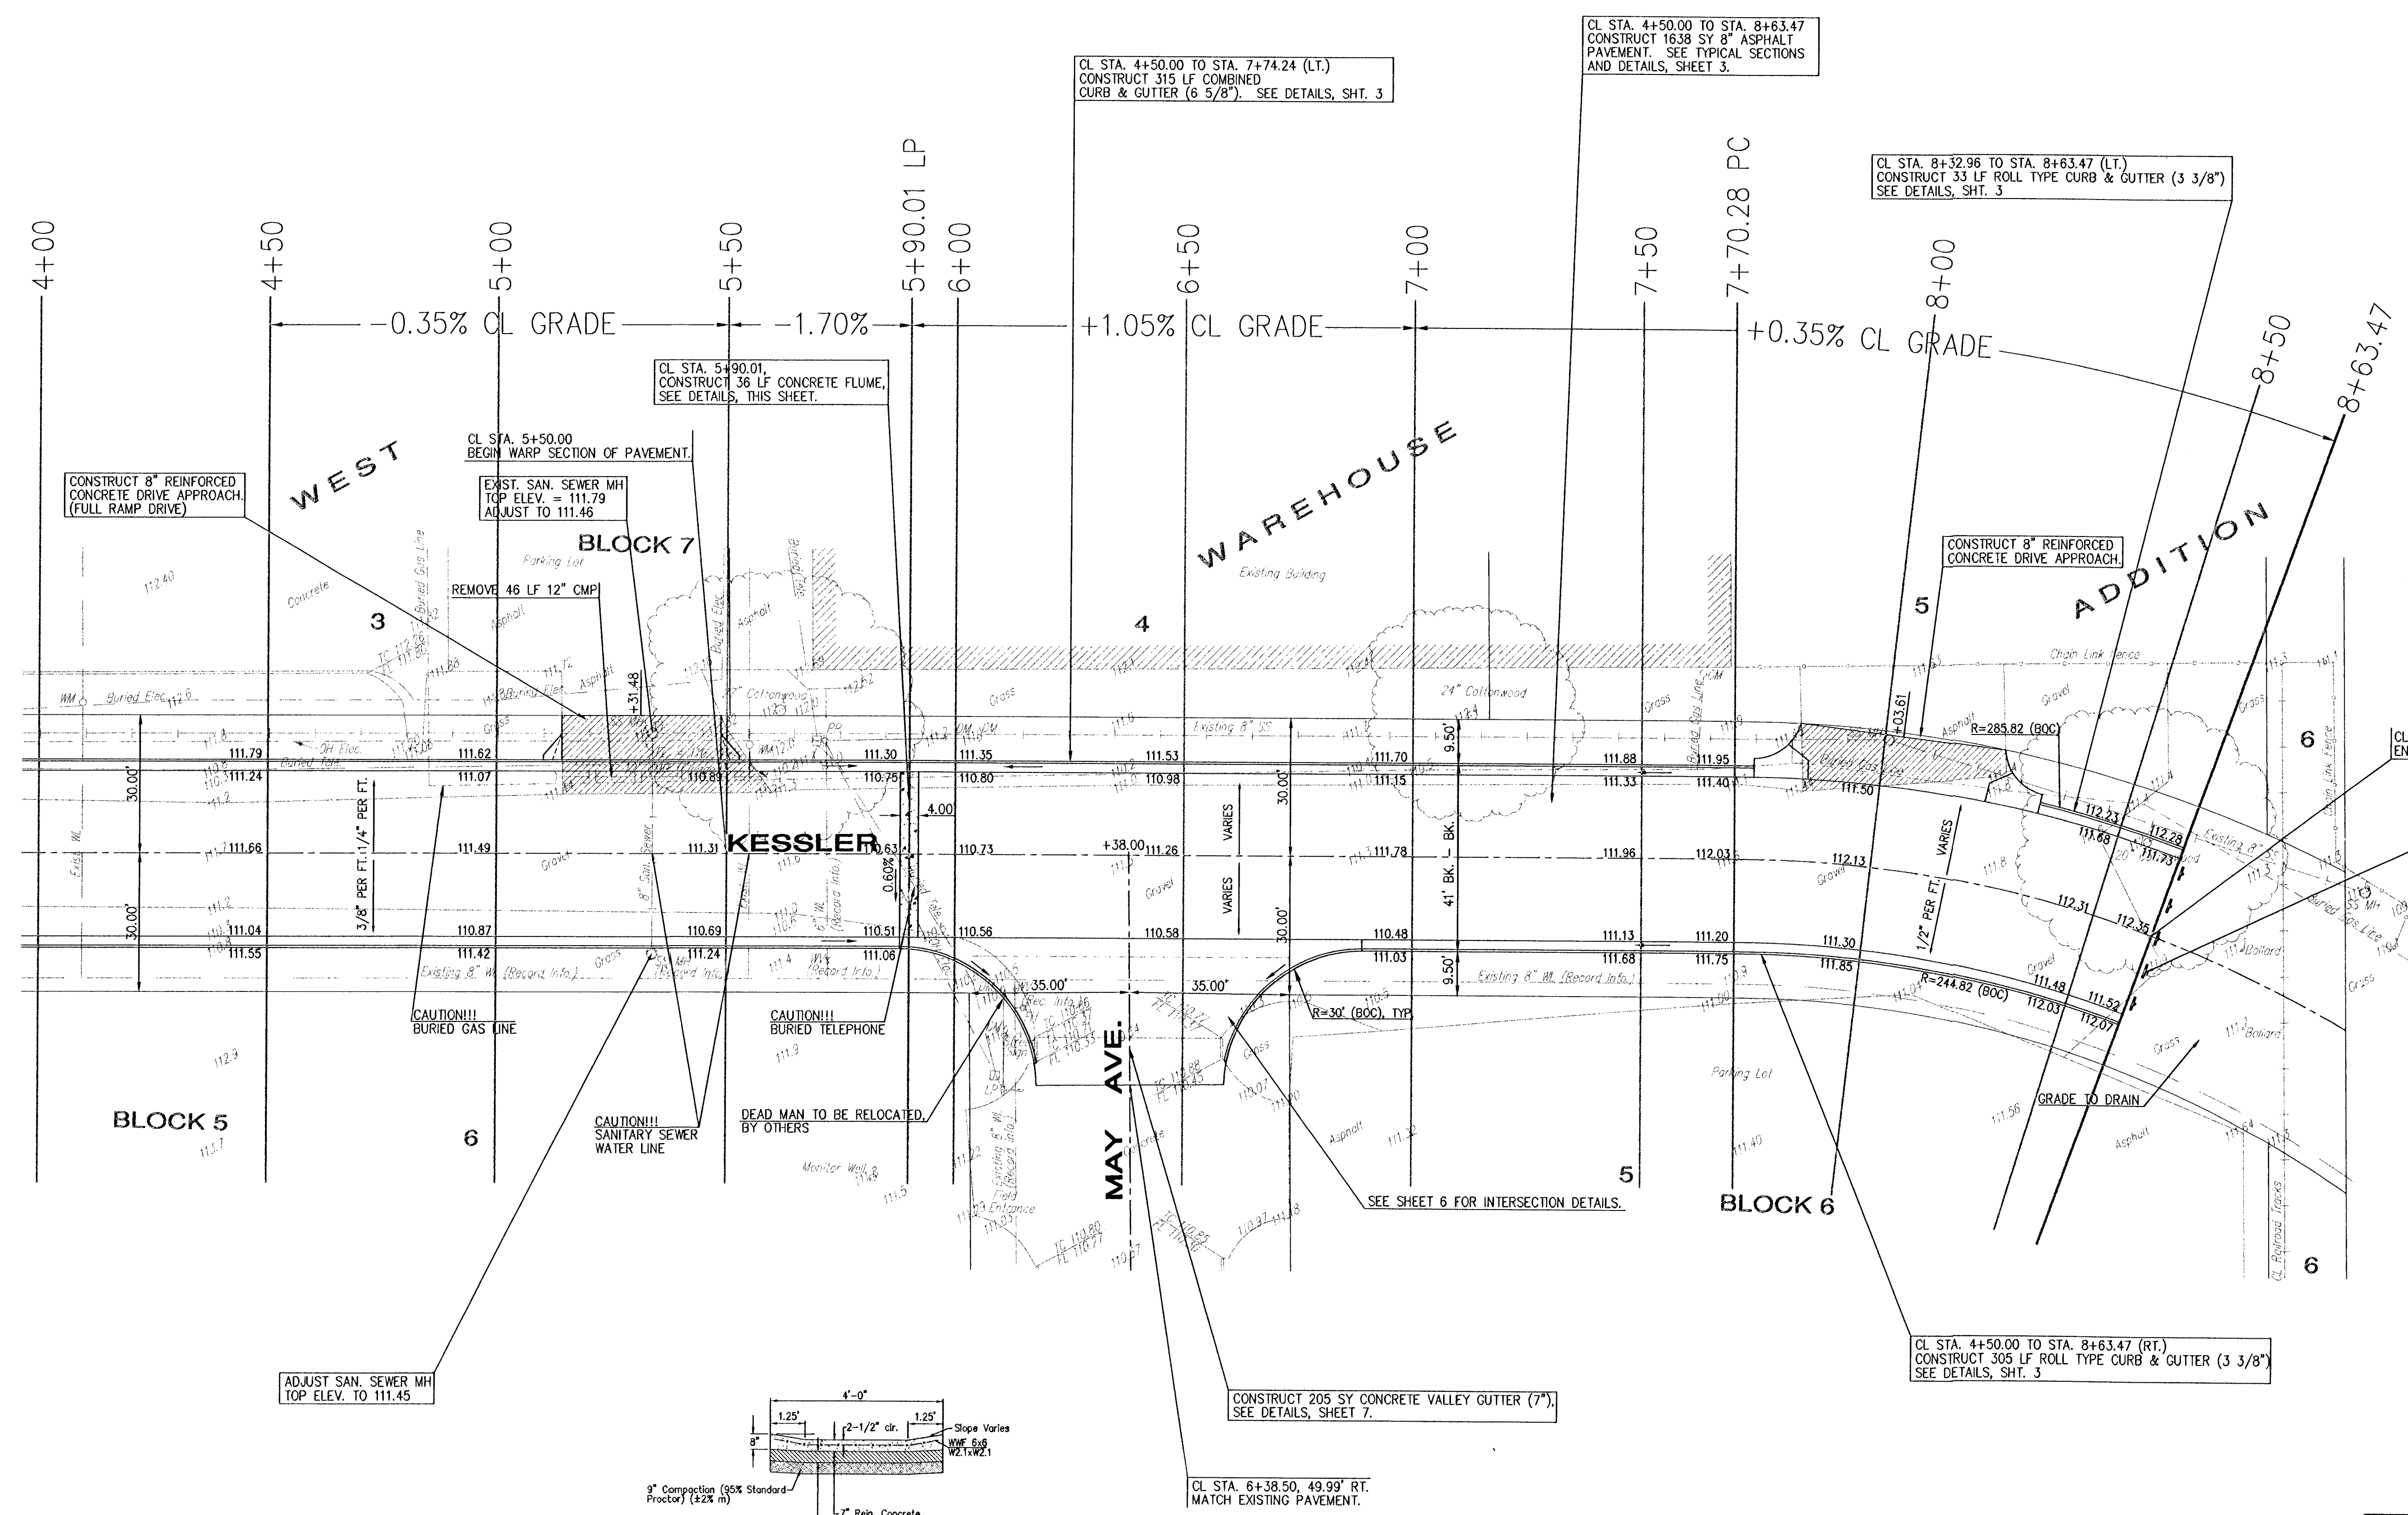


- LEGEND:**
- (LP) = LOW POINT
 - (HP) = HIGH POINT
 - (PC) = POINT OF CURVATURE
 - (PT) = POINT OF TANGENCY
 - TC = TOP OF CURB
 - CN = CROWN
 - FL = FLOWLINE
 - ME = MATCH EXISTING ELEVATION
 - = DIRECTION OF STORMWATER FLOW
 - [Hatched Box] = PAVEMENT REMOVAL

- NOTES:**
- UNLESS OTHERWISE INDICATED, DIMENSIONS ARE MEASURED TO BACK OF CURB.
 - ALL TOP OF CURB GRADES ARE TO TOP OF COMBINED CURB & GUTTER. 0.25' MUST BE SUBTRACTED FROM TOP OF CURB ELEVATIONS TO TOP OF ROLL CURB.

BENCHMARK:
CITY OF WICHITA DISC. AT THE NW COR. OF MAY & WEST ST. 65' W. OF CL WEST ST., 50' N. OF CL MAY
ELEV. = 108.63 CITY DATUM
NORTH BOLT OF FIRE HYDRANT, AT THE NW CORNER KESSLER & MAY
ELEV. = 112.78 CITY DATUM

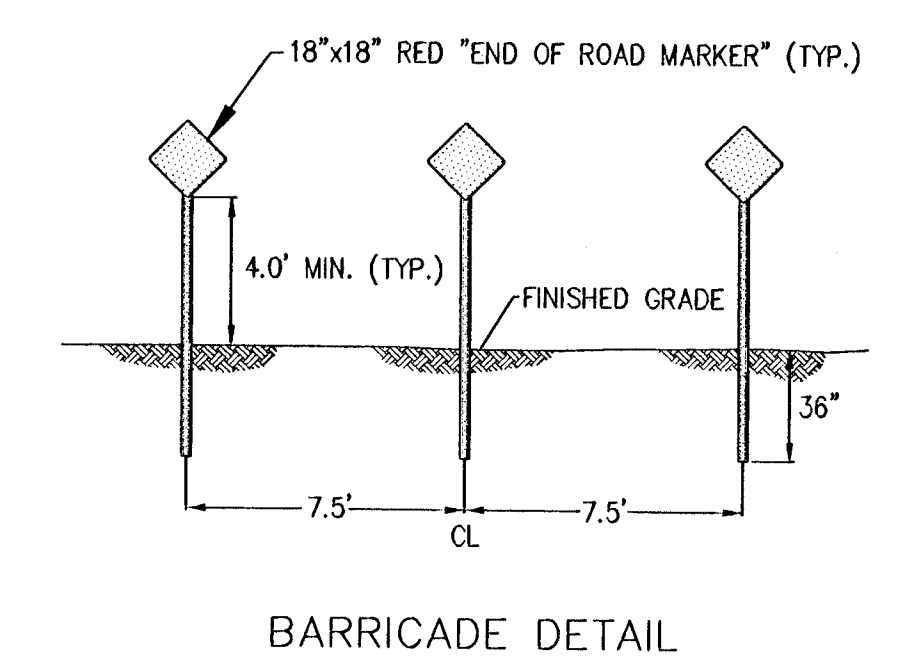

YOUNG & ASSOCIATES, PA Civil and Environmental Engineers		100 South Georgia Derby Kansas, 67037 Tel: (316) 788-2552 Fax: (316) 788-4408
City of Wichita Sedgwick County, Kansas		
KESSLER STREET (Sta. 4+50.00 TO 8+63.47) PAVING PLAN		
Date: October 2002	Engr.: CRY	Tech.: DAS, JVS
Y&A Proj. No.: 02-144	Scale: As Noted	
Sheet No. 5 of 15		