




KELLOGG DR.

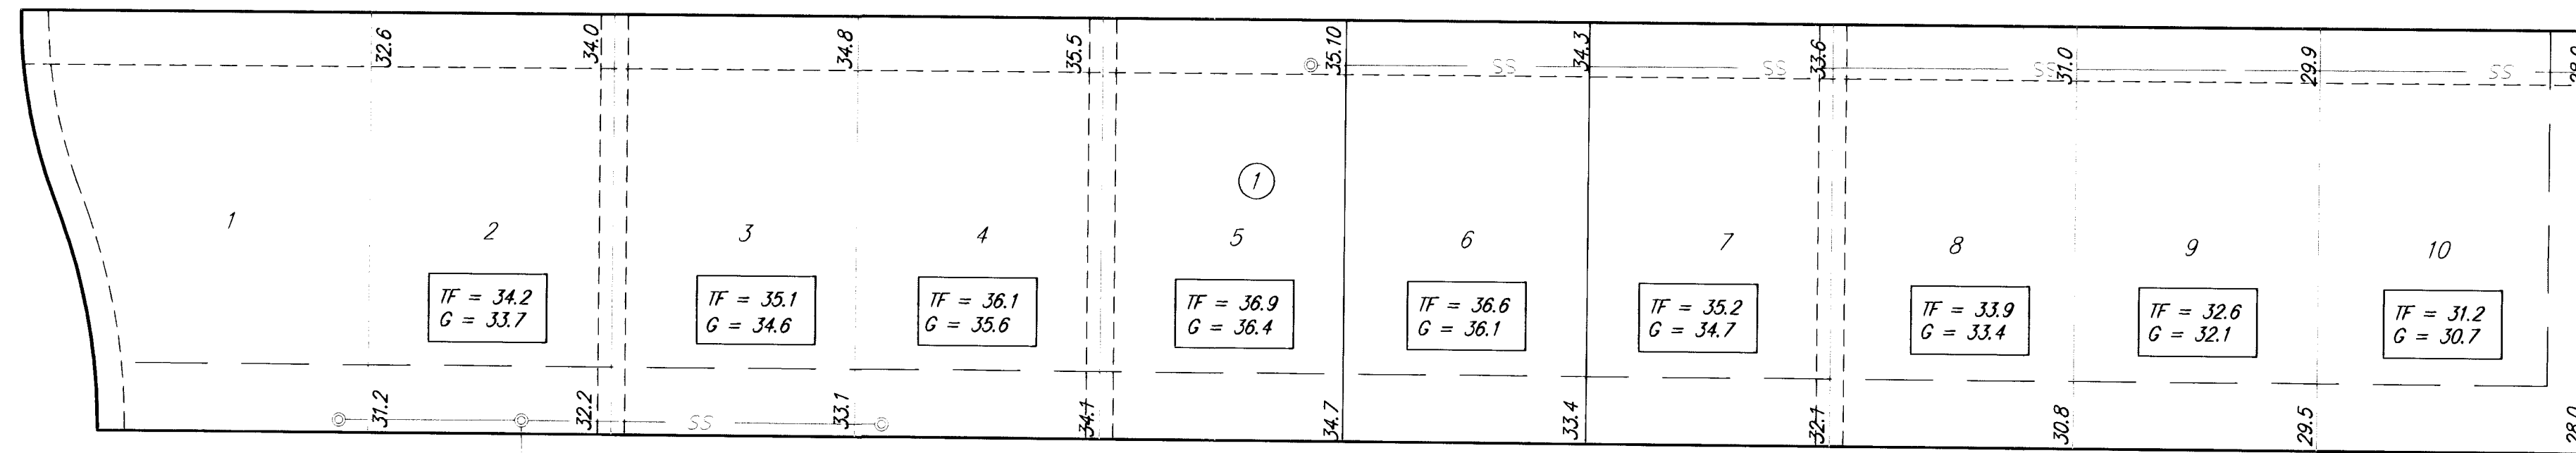


LAKEVIEW DR.

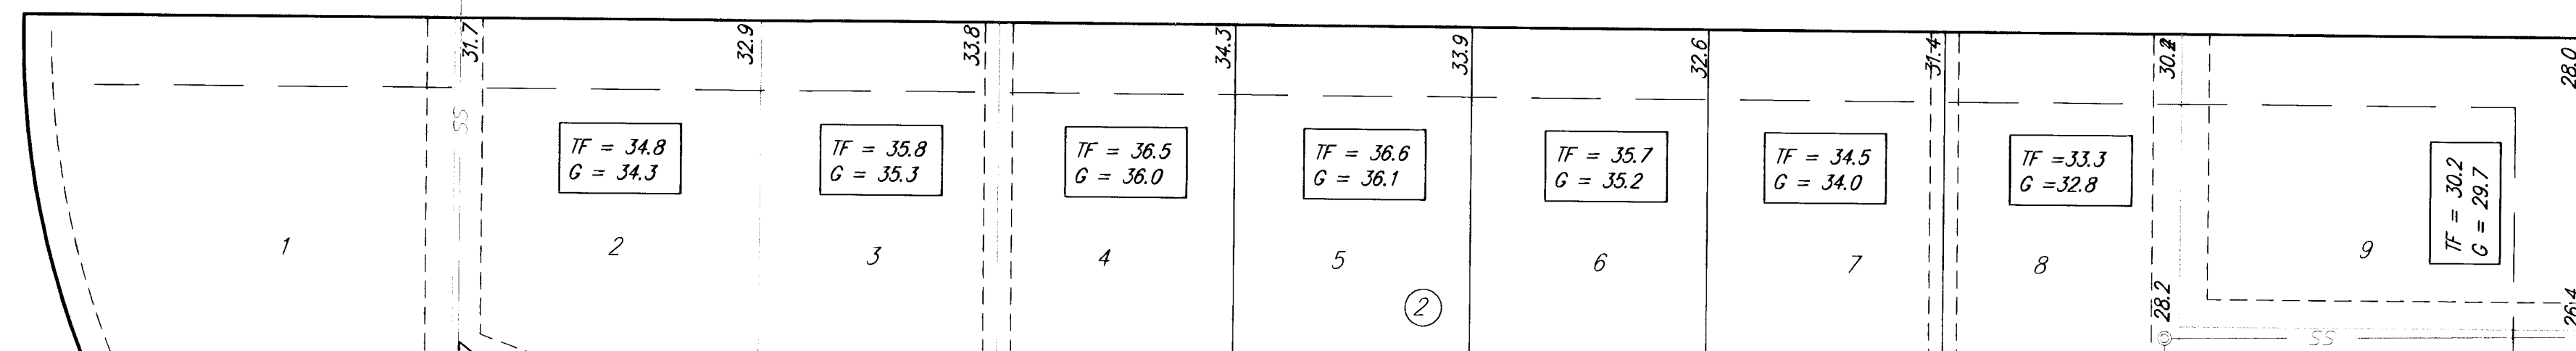


STAGECOACH

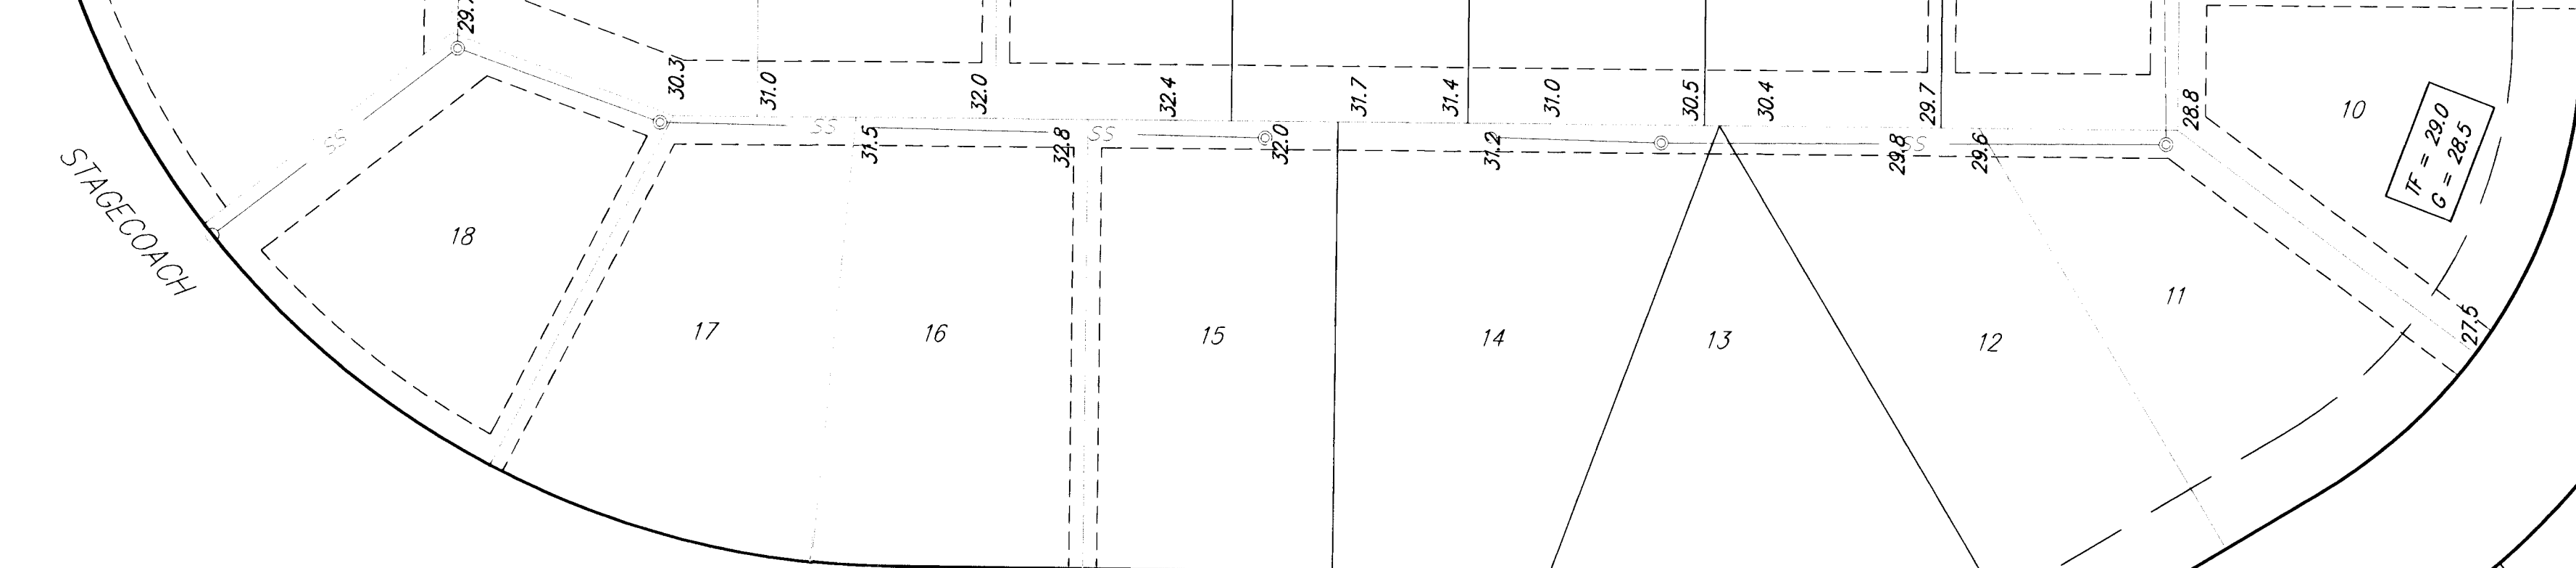


ORME

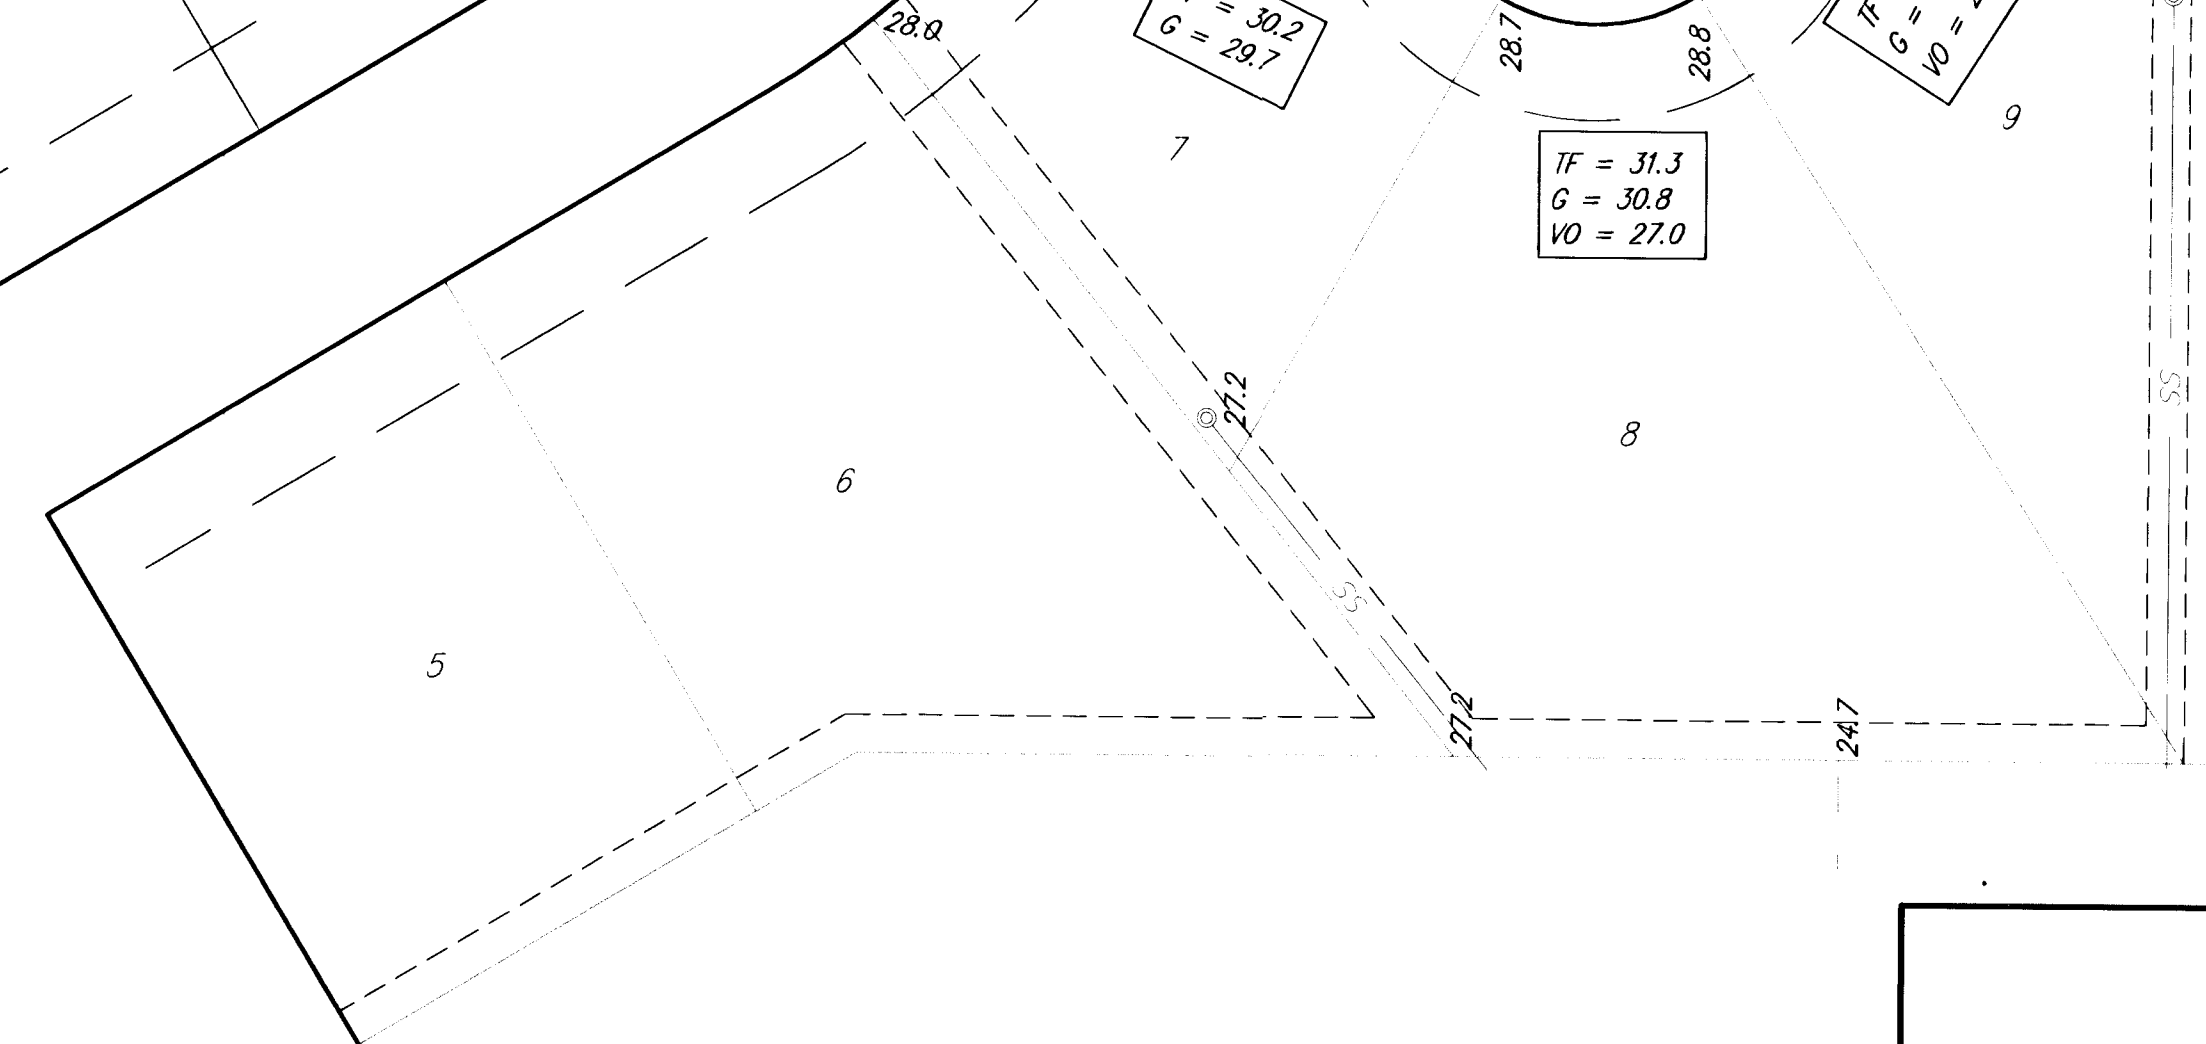

CACTUS

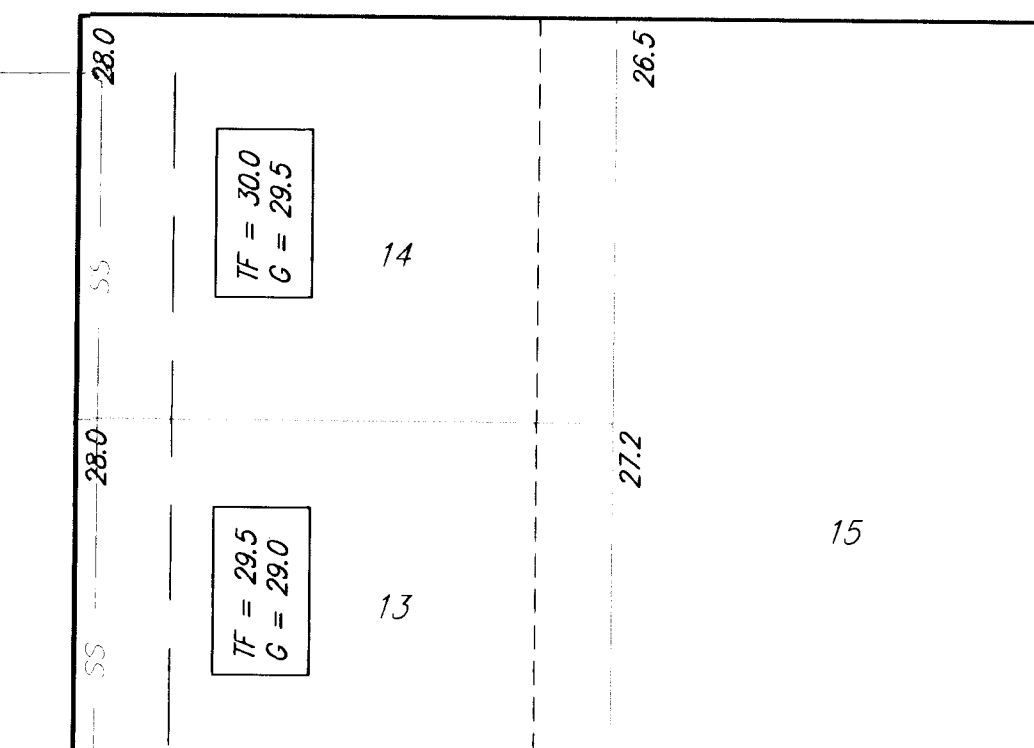


CACTUS CT.

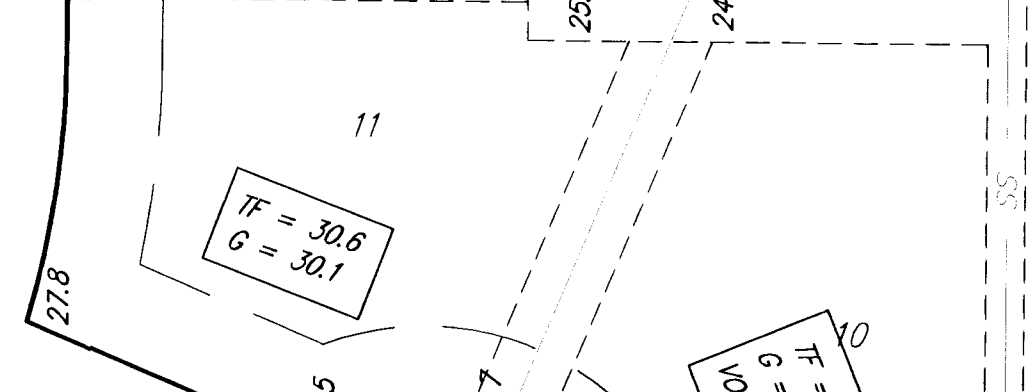

SCALE 1" = 50'
IRON = •

Sprindale East 2nd
Lot Grading Plan
WICHITA, KANSAS

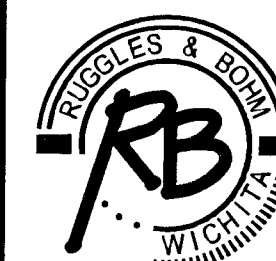

Ruggles & Bohm, P.A.
Engineering, Surveying, Land Planning
924 North Main
Wichita, Kansas 67203
www.rbkansas.com
(316) 264-8008
(316) 264-4621 fax
E-mail: info@rbkansas.com

DRAWING FILE: Lot Grading
PROJECT NUMBER: 472-83482

DESIGN	CMB	SHEET 26 OF 27
DRAWN	EJG	
REVIEW		
UTILITY		
DATE	Apr. 16, 2002	