

FHWA REGION NO.	STATE	PROJECT NUMBER	FISCAL YEAR	SHEET NUMBER	TOTAL SHEETS
7	KANSAS	TE-0254-01	2005	17	21
FED. AID NO.					

PRINTS ISSUED		
DATE	ITEM	NO.
1/10/05	FIELD CHECK SET	
6/13/05	OFFICE CHECK SET	
9/29/05	REVISED OFFICE CHECK	
11/29/05	FINAL PLANS	
1/22/07	FOR CONSTRUCTION	




LAW/KINGDON, INC.
 ARCHITECTS • ENGINEERS • PLANNERS
 LANDSCAPE ARCHITECTS
 345 RIVERVIEW #200, WICHITA, KS 67203
 Phone (316) 268-0230 Fax (316) 268-0205
 Copyright © 2007

DRAWN	CHECKED
JAB	JAB

K-96 TRAILHEAD LANDSCAPE PROJECT
 WICHITA, KANSAS
 GROVE PARK

PROJECT NUMBER 044150

LANDSCAPE PLAN
 SHEET TITLE
 SHEET NUMBER
LP1.1
 OF 4 SHEETS

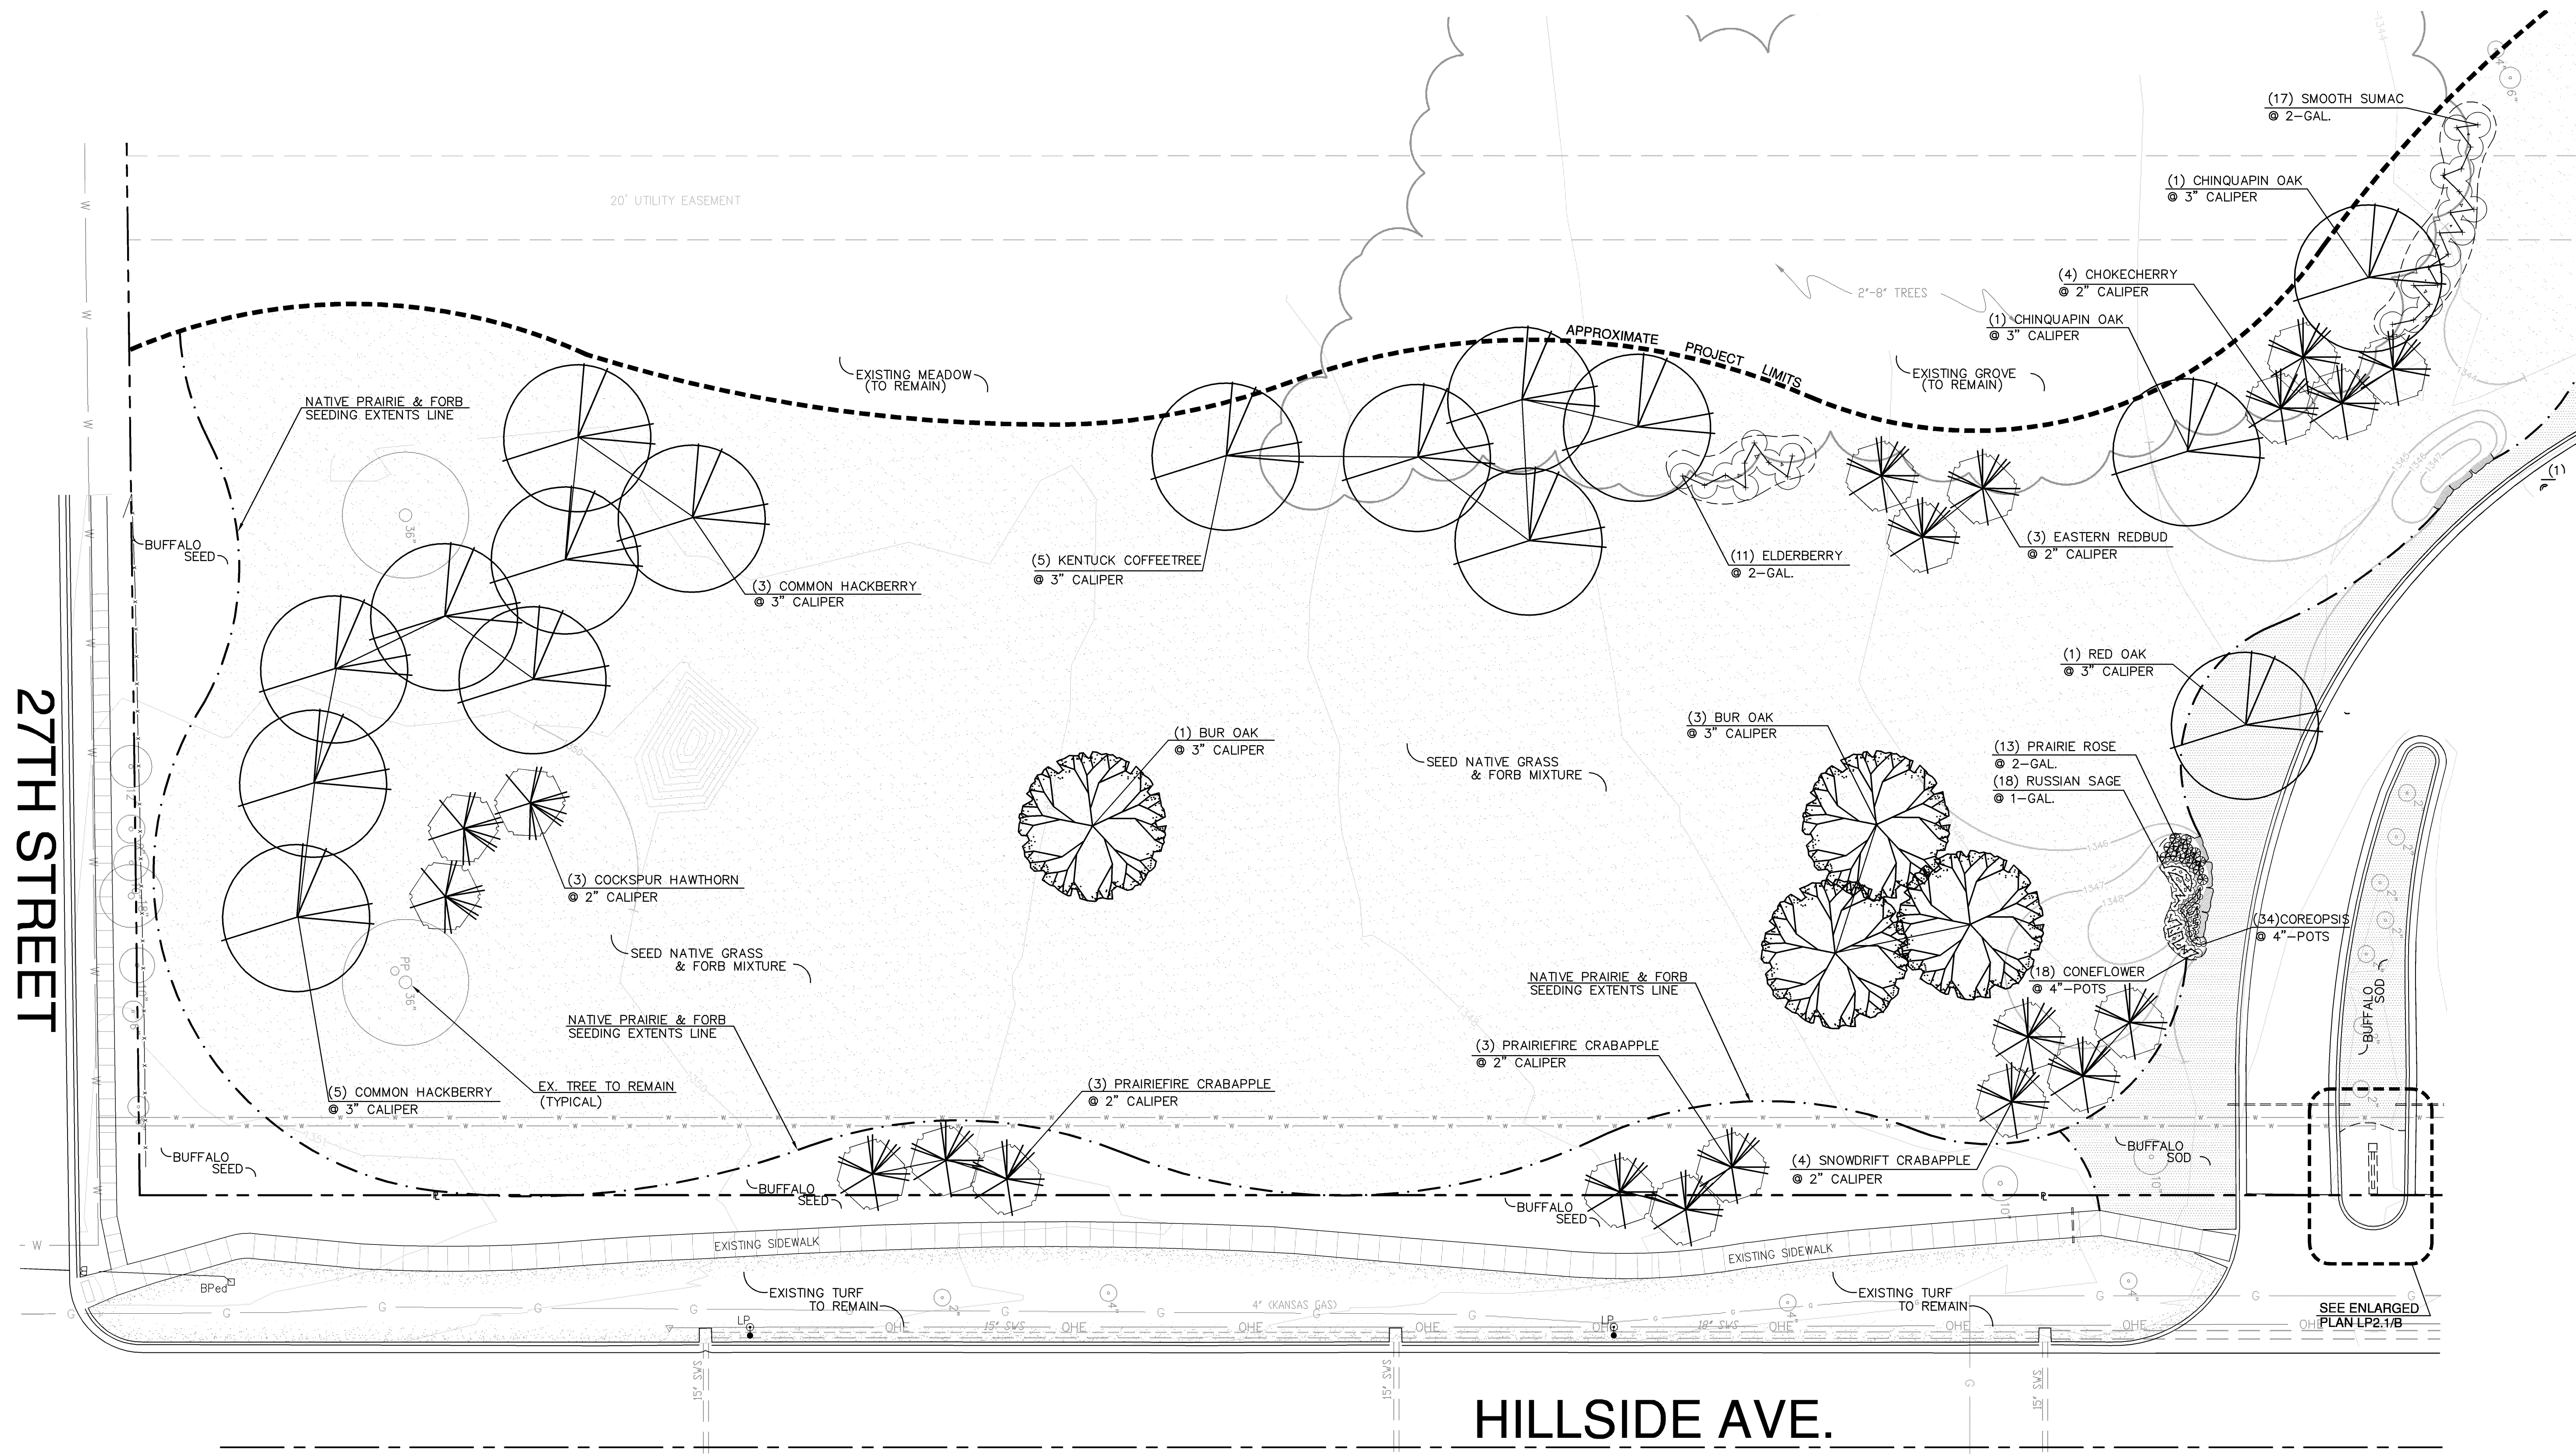

27TH STREET

HILLSIDE AVE.

SITE PLANTING PLAN
 SCALE: 1" = 20'-0"