


COW Benchmark at the Intersection of Meridian and 53rd St N, NE Corner, Top of Concrete Headwall.
 44' North of Centerline
 37' East of Centerline
 50.90' NE of Section Corner
 9' NE of and radial to curb
 26' East of Section Line
 Elev. = 1331.37 NGVD29

COW Benchmark at the intersection of Meridian and Keywest, NW Corner, 59' West of Centerline
 32.3' North of Centerline
 11.8' North of N curb line of Keywest
 4.8' NW of center of Power Pole
 Elev. = 1329.36 NGVD29

CBB Northlakes LLC
 4647 N Meridian
 Wichita, KS 67204-2401

Scale: 1" = 20'

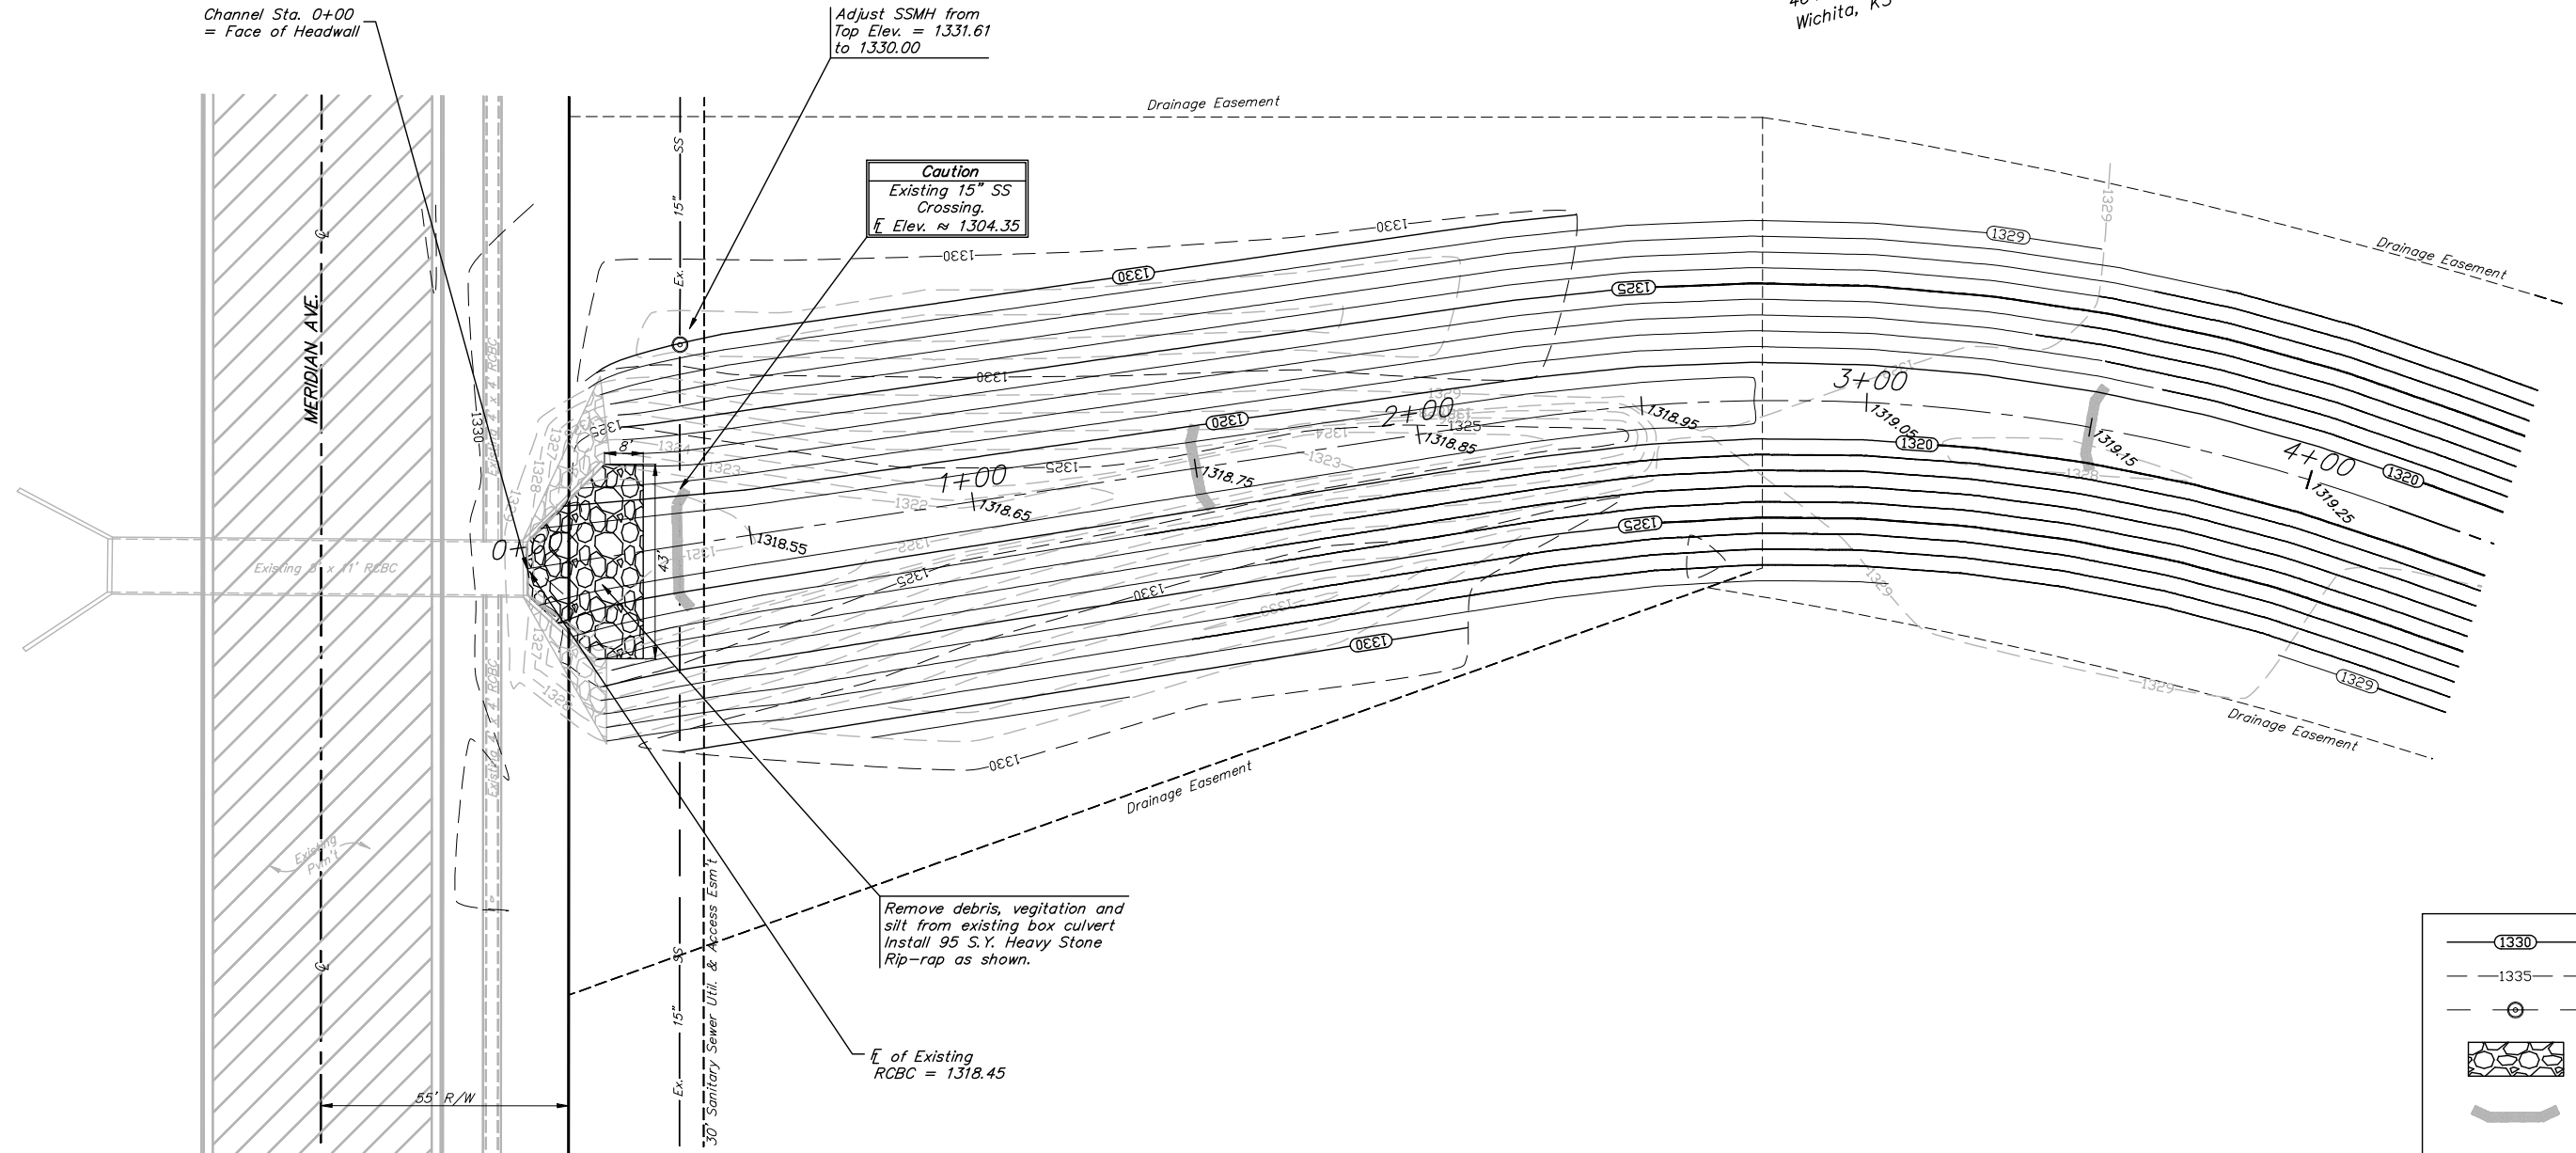

- Proposed Contours
- Existing Contours
- Existing San. Sewer
- Rip Rap to be installed
- Straw Bale Barriers to be installed (This Project)
- Dewatering Well (Abandoned)

| EROSION CONTROL MEASURE | UNITS | QUANTITY |
|-----------------------------|-------|----------|
| INSTALL STRAW BALE BARRIER | EA | 3 |
| INSTALL HEAVY-STONE RIP RAP | SY | 95 |

QUANTITIES ARE FOR INFORMATION ONLY!
 CONTRACTOR SHALL VERIFY QUANTITIES PER FINAL BID QUANTITY SHEET.

Baughman

ENGINEERING | SURVEYING | PLANNING | LANDSCAPE ARCHITECTURE

Northgate Offsite Drainage

Channel Plan

Storm Water Drain #307

| | |
|--|-------------------|
| Baughman Company, P.A. 315 8th St. Wichita, KS 67211 P 3162627271 F 3162620149 | |
| ENGINEERING SURVEYING PLANNING LANDSCAPE ARCHITECTURE | |
| PROJECT NUMBER 468-64253 | DESIGN RDM/ABO |
| REVISIONS: | DRAWN RDM |
| | APPROVED ABO |
| | DATE 3-14-07 |
| | SCALE Noted |
| | SHEET |

2 OF 22

Northgate\53rd St SWD\OFFSITE CHANNEL.dwg