
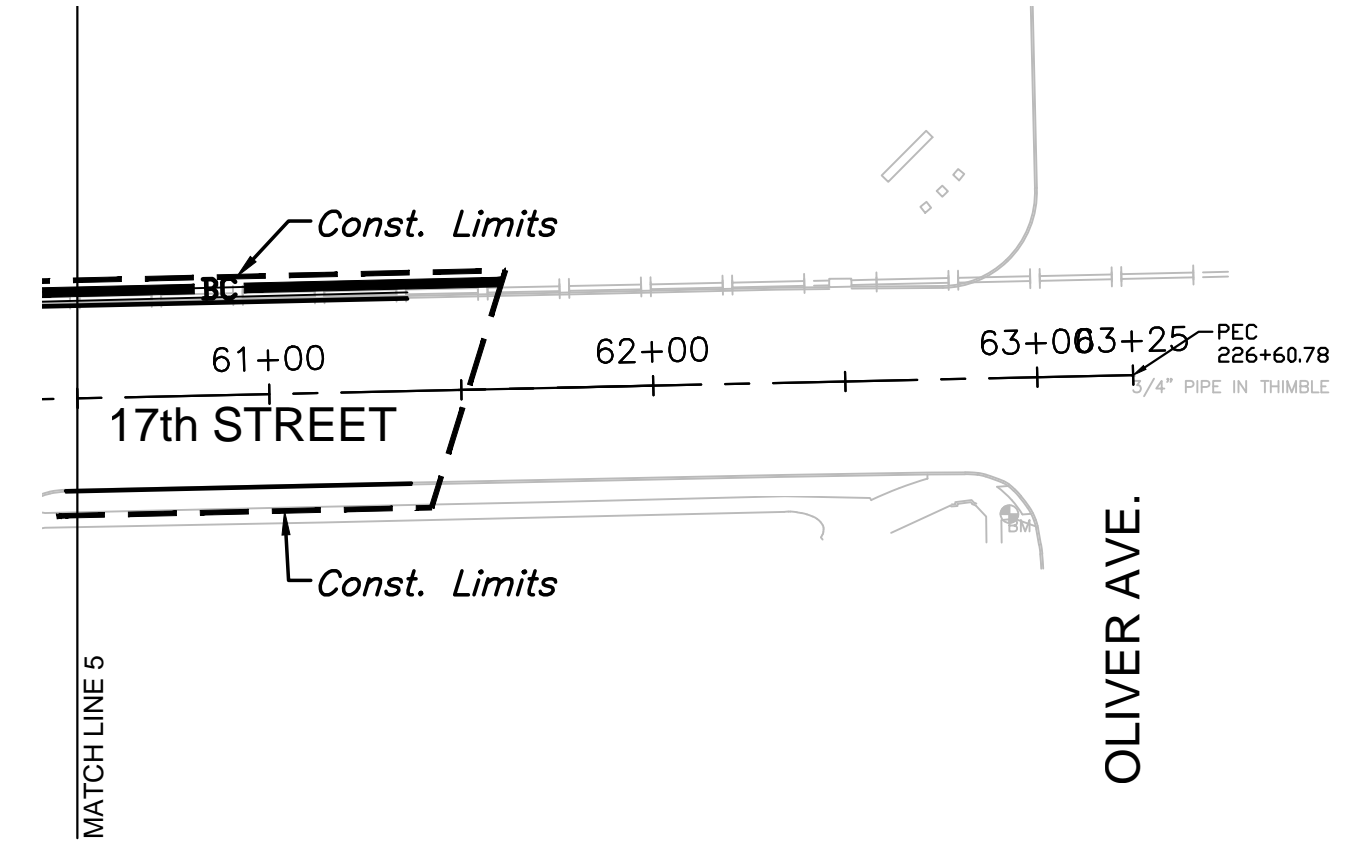


PLOTTED: Tuesday, May 02, 2017 @ 08:36PM

J:\PROJECTS\2017\150104077_COW_17TH STREET REHAB\150177_CADSHS\06_CIVIL\GRD15177\FR02.DWG

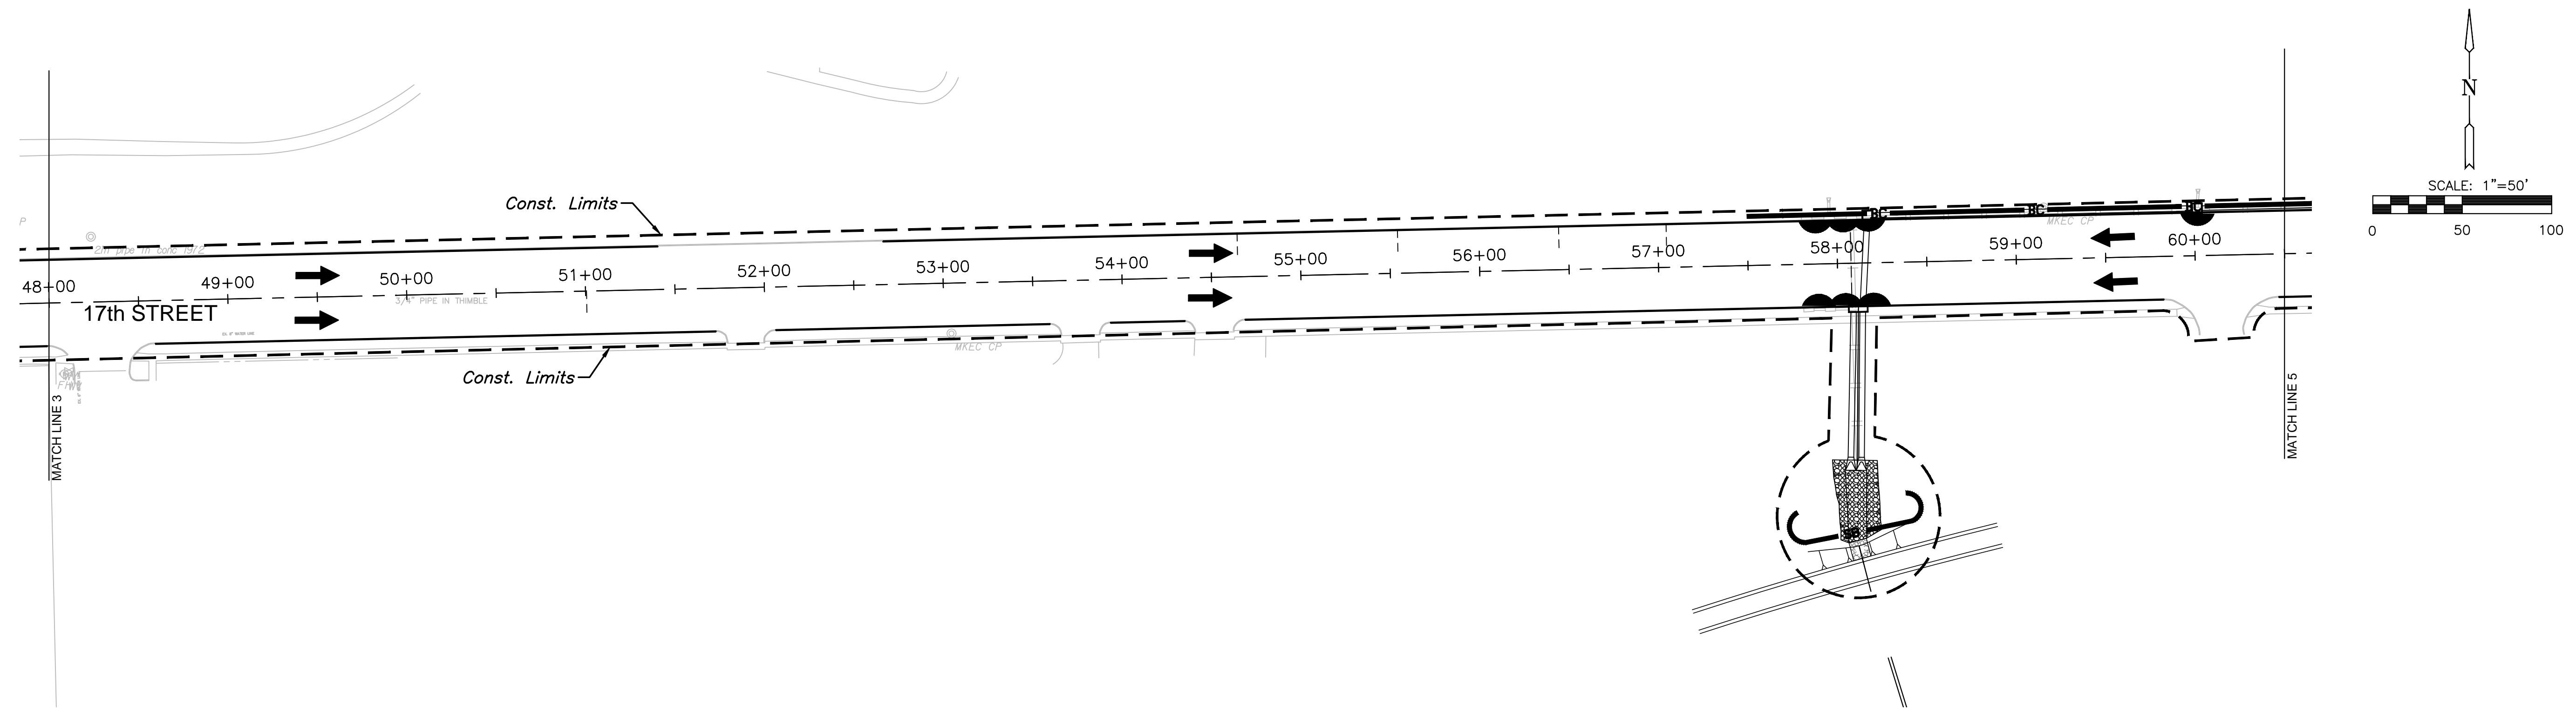

NOTES:

THIS PROJECT WILL DISTURB <1.0 ACRES.

REFER TO CITY OF WICHITA STANDARDS FOR BMP INSTALLATION, INSPECTION AND MAINTENANCE DETAILS AND SPECIFICATIONS.




COST FOR EACH EROSION AND SEDIMENT CONTROL ITEM SHALL INCLUDE MAINTENANCE, INSPECTION AND EVENTUAL REMOVAL. BESIDES KEEPING EACH DEVICE IN WORKING ORDER, MAINTENANCE SHALL INCLUDE, AT A MINIMUM, SEDIMENT REMOVAL BEFORE 50% OF THE DEVICE'S CAPACITY IS REACHED.

CONTRACTOR SHALL ADJUST EROSION AND SEDIMENT CONTROL PLANS TO CONFORM TO ACTUAL CONSTRUCTION OPERATIONS. ALL CHANGES TO PLAN SHALL BE APPROVED BY THE CITY.

SMALL AND INTERIM STOCK PILES NOT IMMEDIATELY HAULED OFF-SITE SHOULD BE ENCLOSED AND PROTECTED WITH SILT BARRIER AROUND THE ENTIRE CIRCUMFERENCE OF THE STOCK PILE. INSTALLING AND MAINTAINING THIS FENCE SHALL BE CONSIDERED SUBSIDIARY TO THE BID ITEM "EROSION CONTROL BMP (SILT BARRIER)".

ADDITIONAL BACK OF CURB PROTECTION WILL BE REQUIRED BEYOND WHAT IS SHOWN IN THE PLAN IN ORDER TO SATISFY THE DETAILS SHOWN ON THIS SHEET. THE QUANTITY IN THE SUMMARY ACCOUNTS FOR THE ANTICIPATED ADDITIONAL PROTECTION.

EROSION CONTROL BMP SUMMARY		
ITEMS	QUANTITY	UNIT
BMP, Back of Curb Protection	2,254	L.F.
BMP, Curb Inlet Protection	18	Each
BMP, Silt Fence	36	L.F.

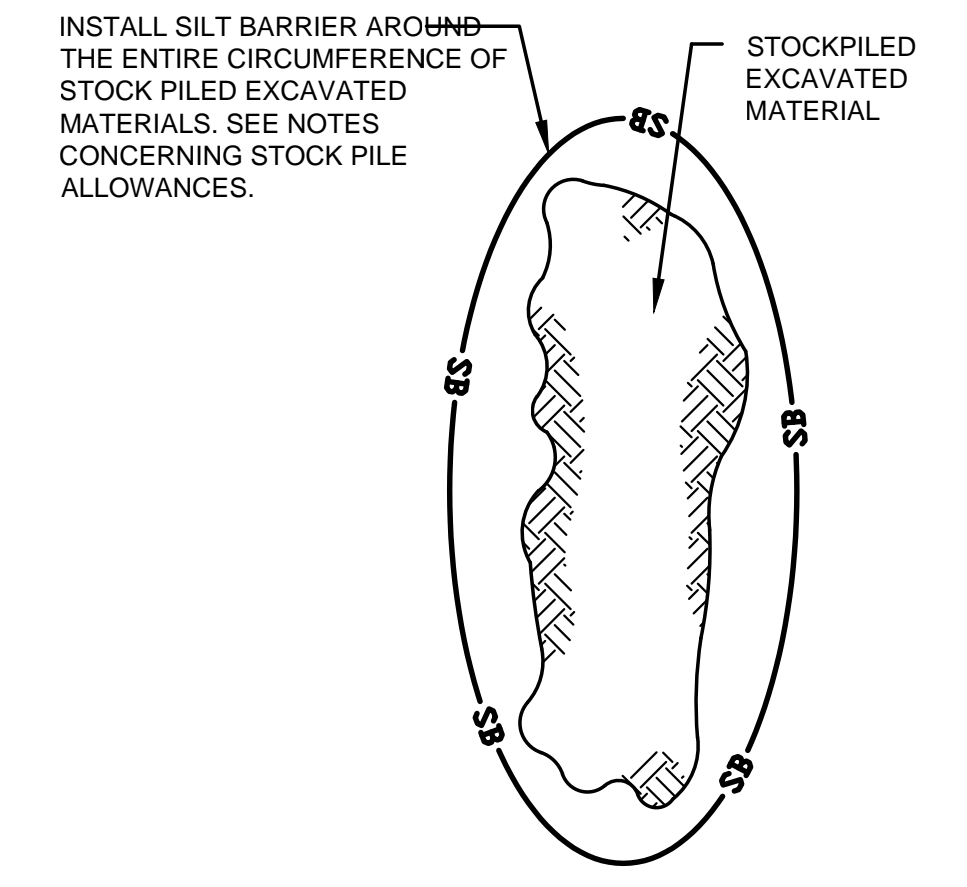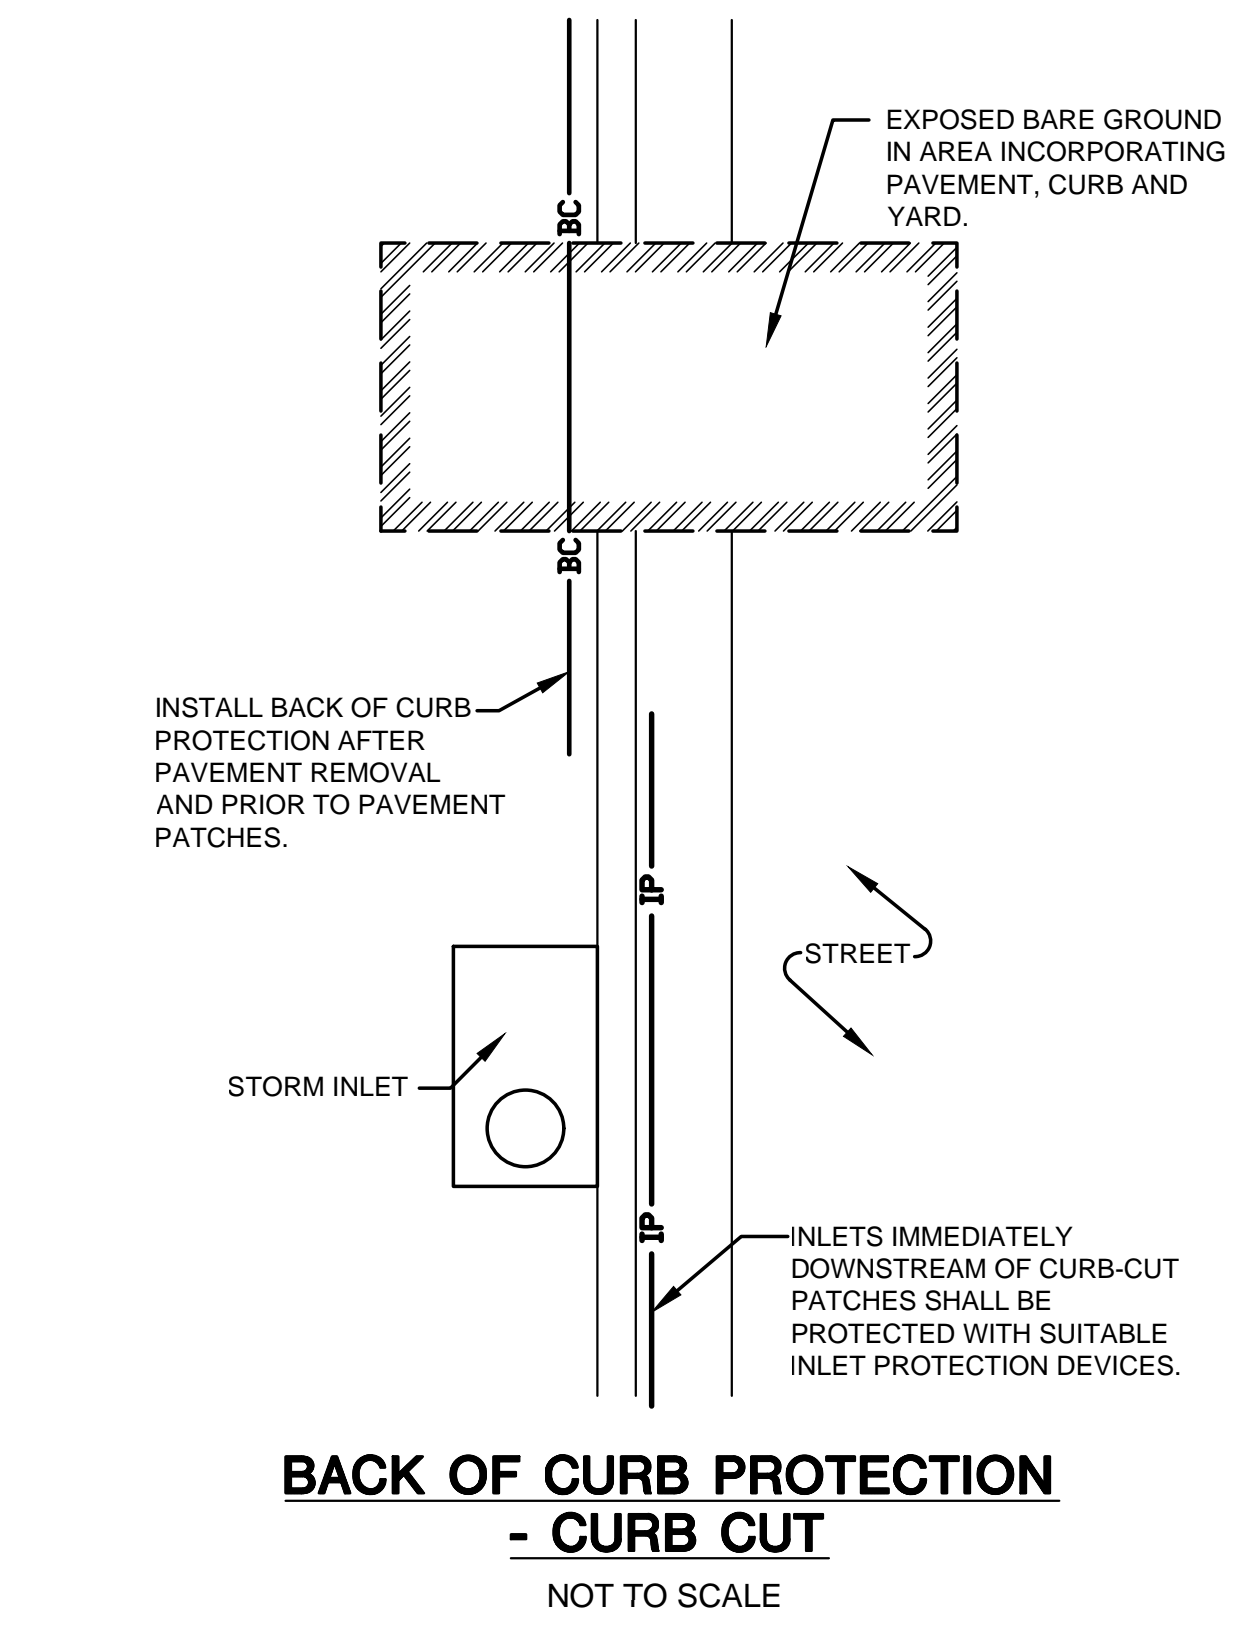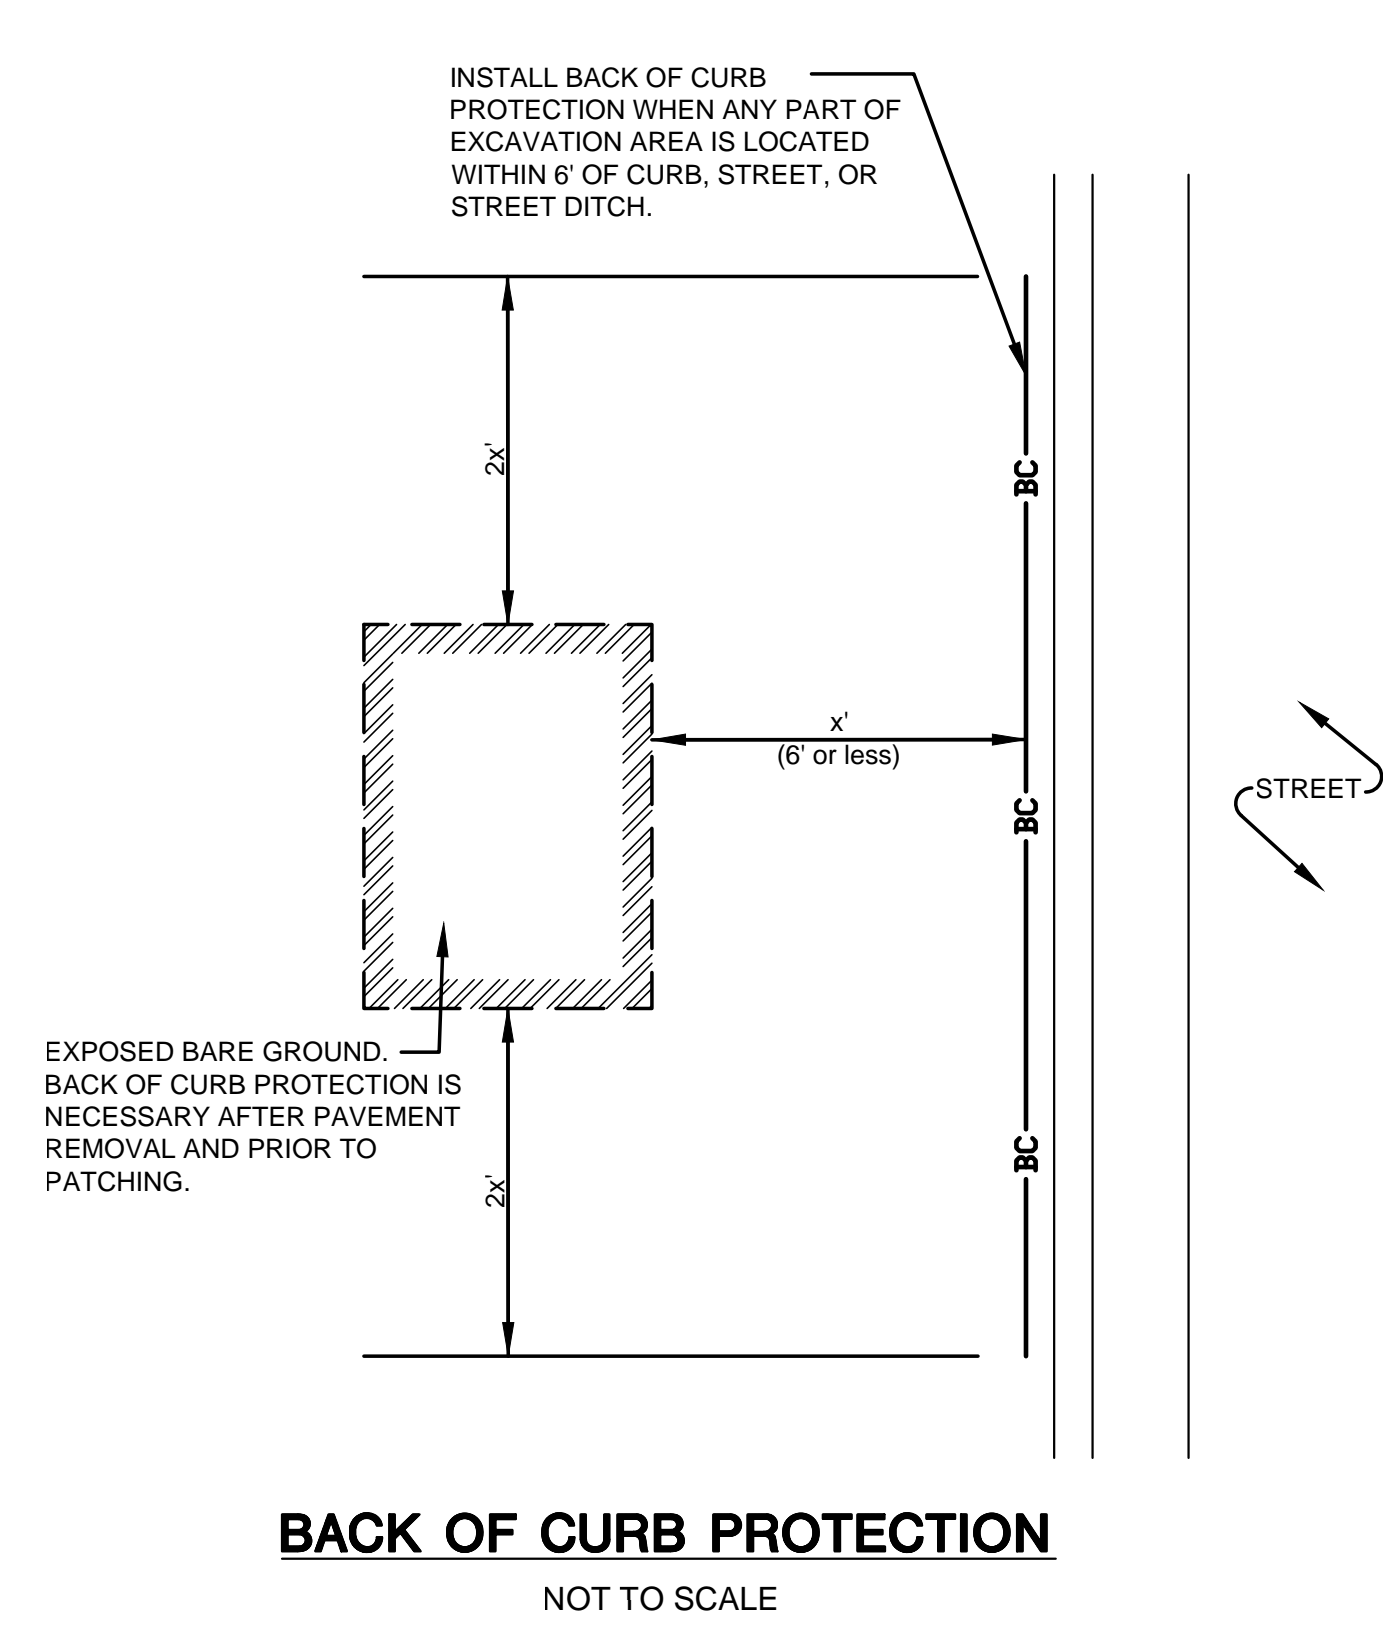

STOCKPILED EXCAVATION PROTECTION
NOT TO SCALE

- LEGEND**
- FLOW ARROW
 - CURB INLET PROTECTION
 - SILT FENCE
 - BACK OF CURB PROTECTION
 - LIMITS OF CONSTRUCTION



EROSION CONTROL PLAN
17TH STREET BETWEEN HILLSIDE & OLIVER
WICHITA, KS

©2017 MKEC Engineering All Rights Reserved www.mkec.com
 These drawings and their contents, including, but not limited to, all concepts, designs, & ideas are the exclusive property of MKEC Engineering (MKEC), and may not be used or reproduced in any way without the express consent of MKEC.

EROSION CONTROL PLAN

PROJECT NO.	472-85215	
DATE	5/3/2017	
SCALE	AS SHOWN	
DESIGNED	DRAWN	CHECKED
JRA	LES	JRA

NO.	REVISION	DATE

SHEET NO.