
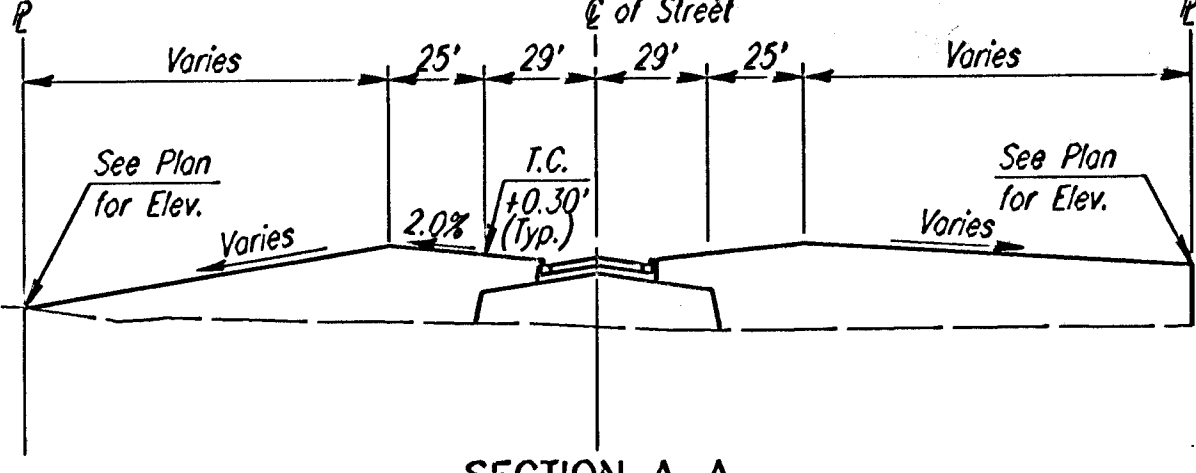
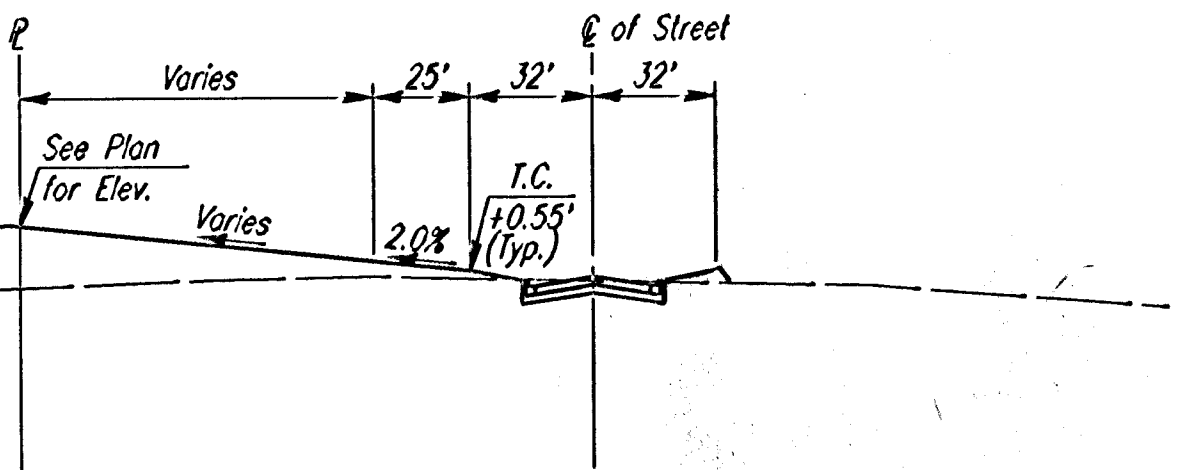
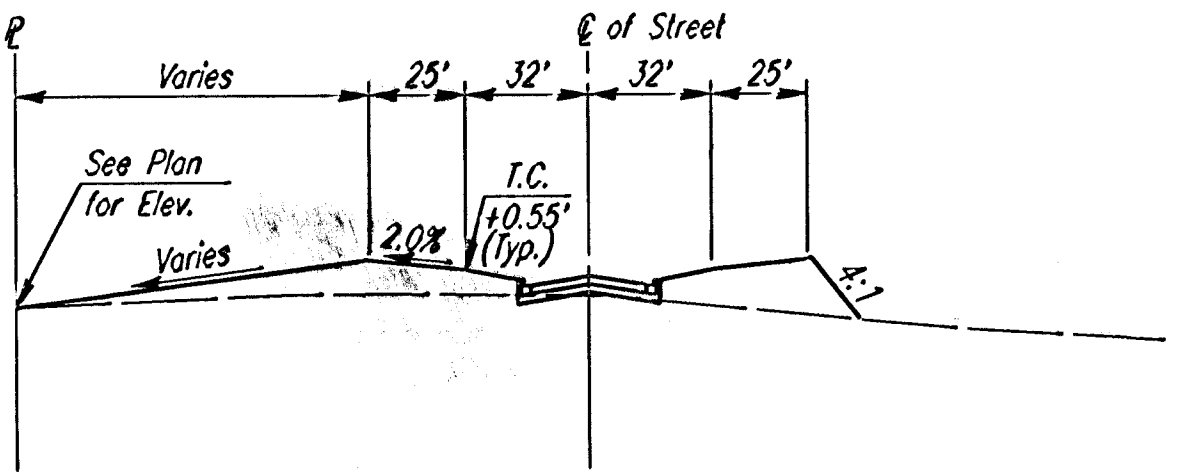
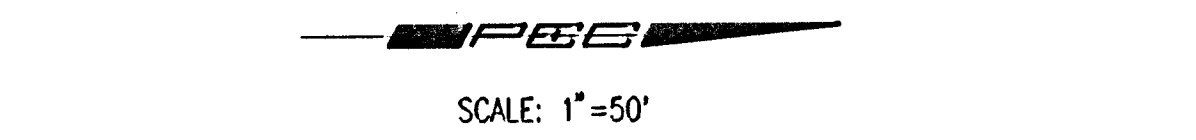


PROJECT NO.	SHEET NO.	TOTAL SHEETS
472-83256	29	54

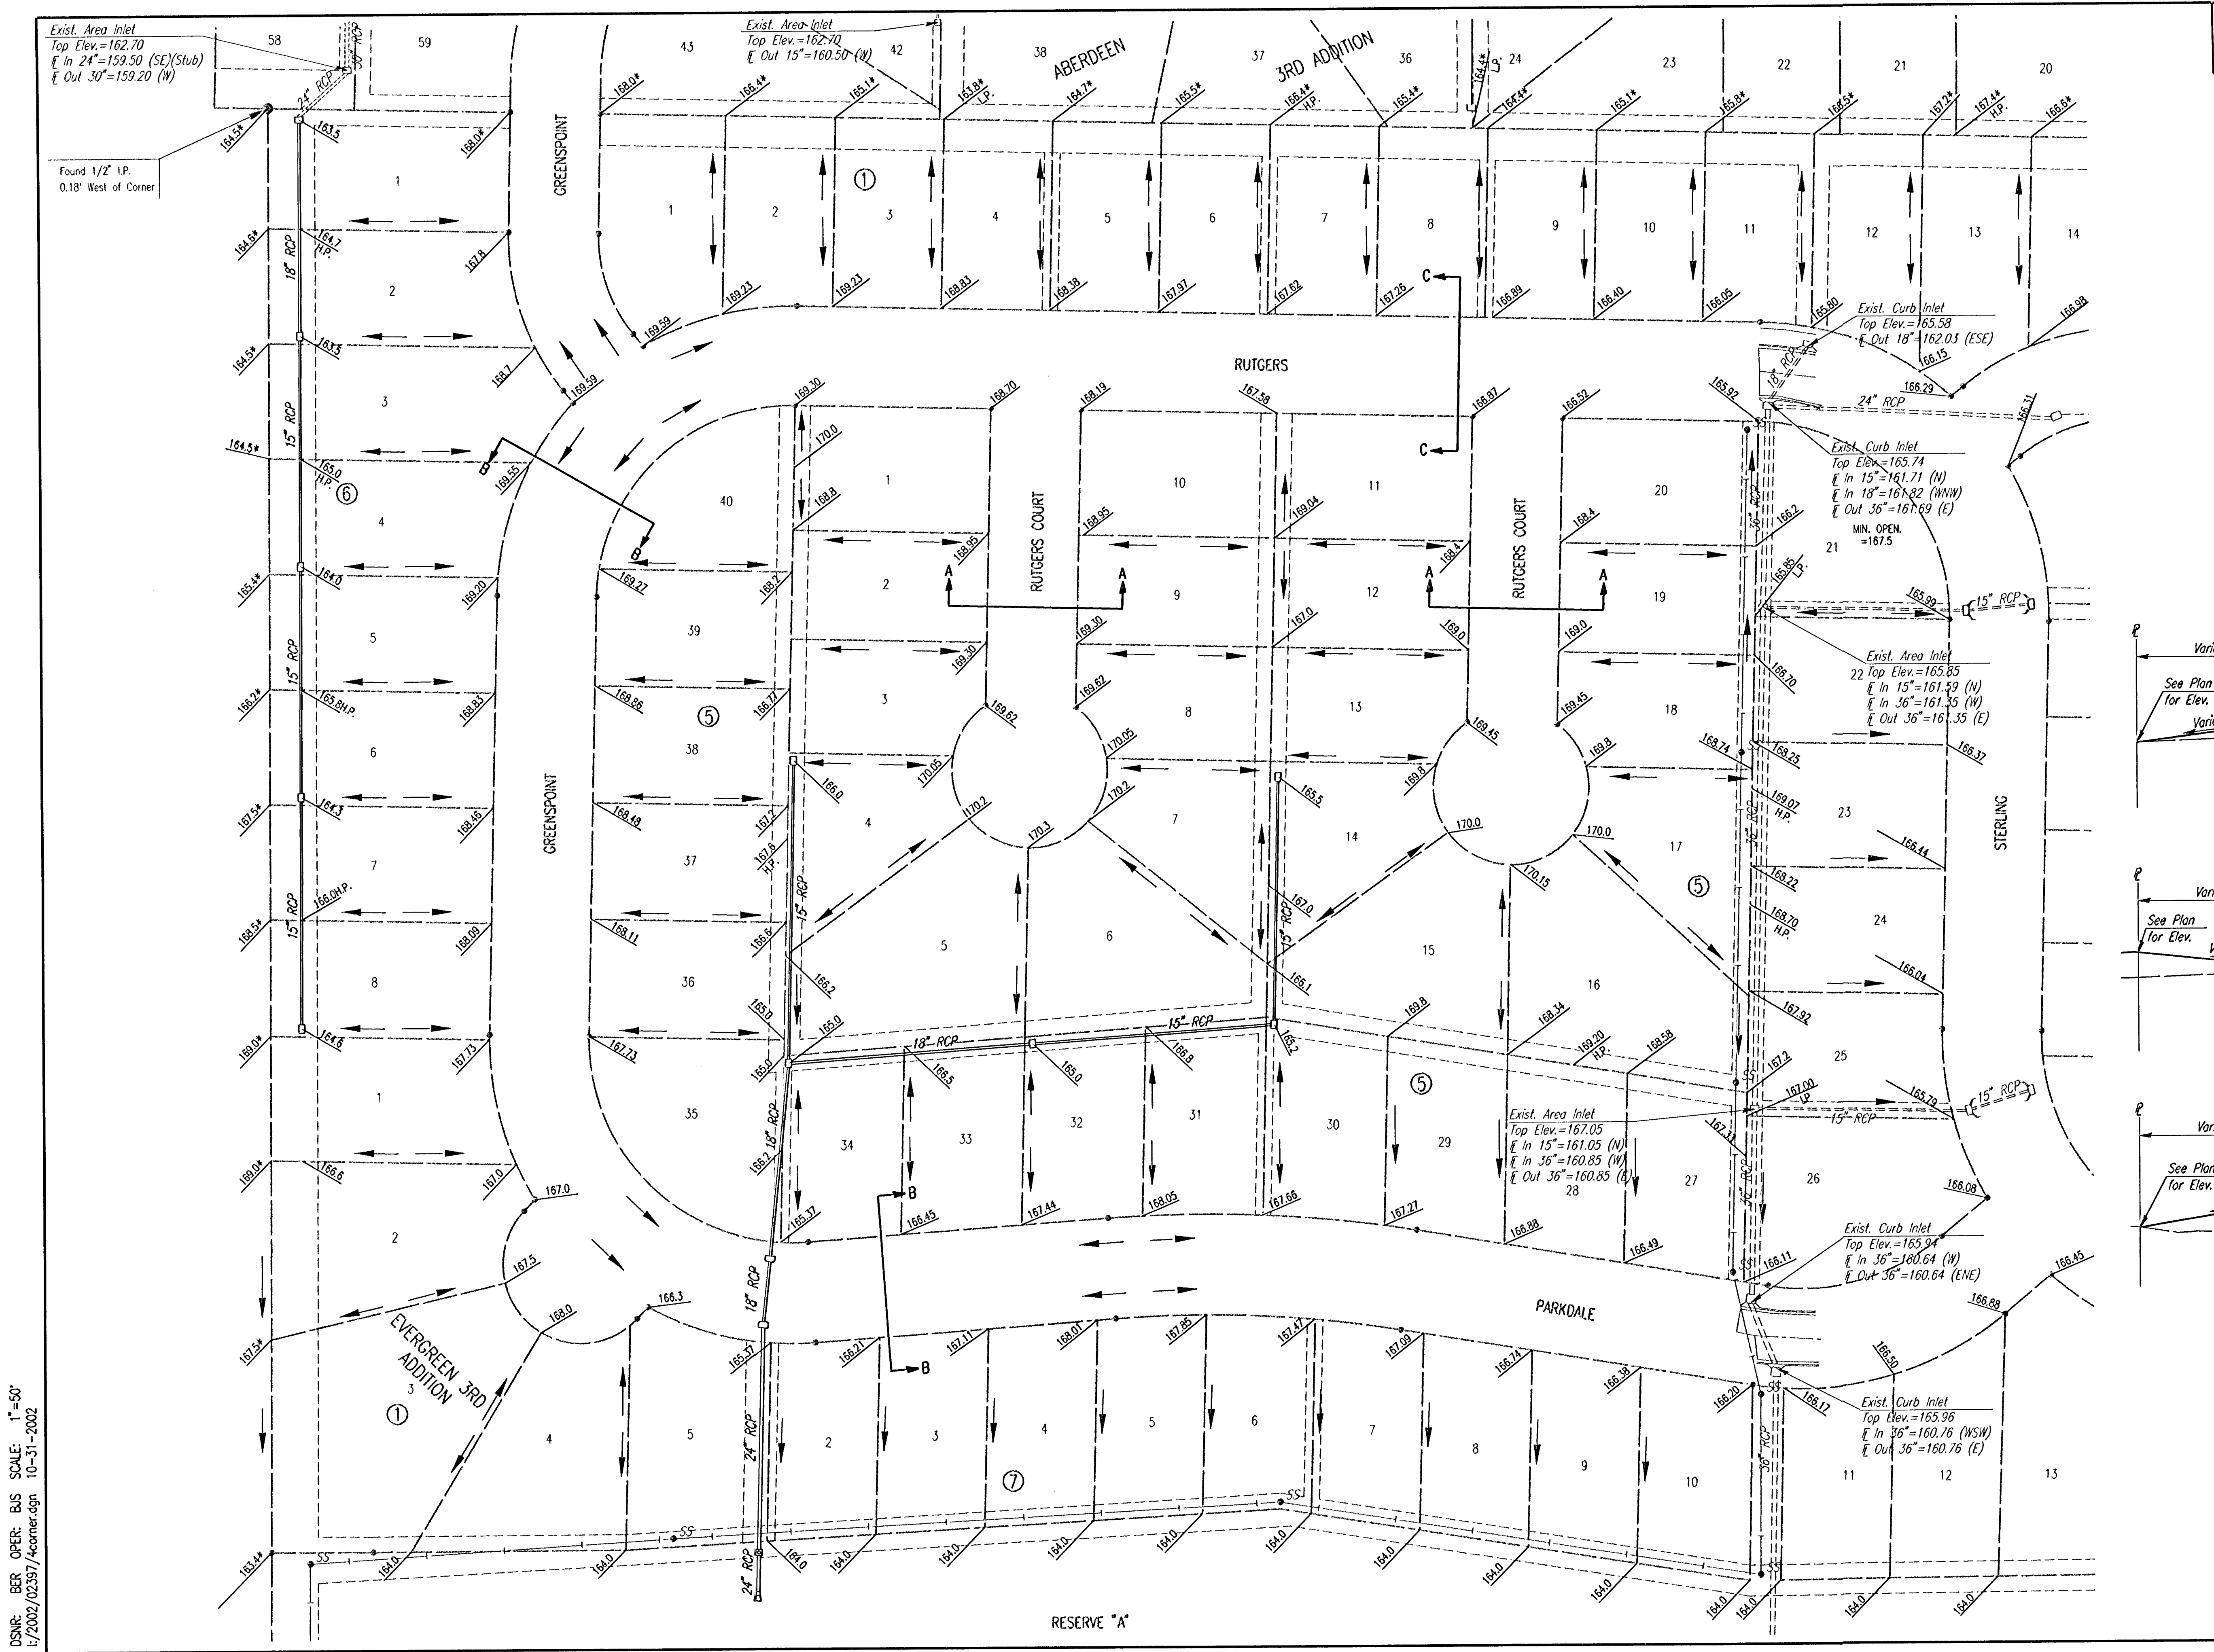

TYPICAL SECTION FOR LOT GRADING
See Cross-Sections for Detailed Information

EVERGREEN-PHASE 4
CITY OF WICHITA, KANSAS

**FOUR CORNER
LOT GRADING PLAN**

Professional Engineering Consultants, P.A.

303 S. TOPEKA • WICHITA, KANSAS 67202
316-262-2691 • FAX 316-262-3003

Designed by	BER	Checked by	
Drawn by	BJS	Date	AUGUST, 2000
		Job No.	02397