

DATE	BY	SURVEYED
1/99	ADL	PLOTTED
4/99	MKEC	INKED
4/99	WNU/GJR	DESIGNED
PRESENT	JTC	SQUAD

Drawn By: WNU/GJR	View=Plot
DWG File: G:\CIVIL\PAW-WEBB	
Plotted: 4/99	

INDEX OF SHEETS

SHEET NO.	DESCRIPTION
1	TITLE SHEET
2	TYPICAL SECTION
3-37	PAVING PLAN/PROFILE
38	MISC. PROFILES
39	INTERSECTION DETAILS
40-43	WATER MAIN RELOCATION/EXTENSION & DETAILS
44-50	PAVEMENT DETAILS
51-55	STORM SEWER DETAILS
56-57	SCHEDULE OF INLET AND MANHOLES
58	CONCRETE END SECTIONS
59-63	R.C.B. CULVERT DETAILS
64	SUMMARY OF QUANTITIES
65-69	TEMPORARY PROJECT WATER POLLUTION CONTROL
70	SEEDING
71-91	ROAD SIDE IMPROVEMENTS-LANDSCAPING (LANDSCAPING BY SEPARATE CONTRACT)
92-95	PAVEMENT MARKING & SIGNING
96	CONSTRUCTION STAGING SEQUENCE
97-98	DRAINAGE PLAN
99-131	CROSS SECTIONS

DESIGN DESIGNATION



AADT (1995)	=	12820
AADT (2020)	=	12815
DHV	=	13%
T	=	2.1%
V	=	65 km/h
Control of Access	=	NONE
Clear Zone	=	1 m

CONVENTIONAL SIGNS

COUNTY LINE	-----	CENTER LINE OF PROJECT	4+000 20
CITY LIMITS	=====	TERRACE	-----
STATE OR NATIONAL LINE	-----	CULVERTS	-----
TOWNSHIP, SECTION or GRANT LINE	-----	DROP INLET & STORM SEWER	-----
PROPERTY LINE	-----	ACCESS CONTROL	-----
HIGHWAY FENCE	-----	POWER POLE	pp
EXISTING FENCE	-----	TELEPHONE POLE	-----
GUARD FENCE	-----	MARSH	-----
CONSTRUCTION LIMITS	-----	HEDGE	-----
RIGHT OF WAY LINE	-----	TREES	-----
TRAVELED WAY	-----	PROFILE ELEVATION	62.27
RAILROADS	-----	STREAM or CREEK	+820

STATE OF KANSAS
DEPARTMENT OF TRANSPORTATION
PLAN AND PROFILE OF PROPOSED
FEDERAL AID PROJECT
PAWNEE AVENUE FROM EAST OF
ROCK ROAD TO WEBB ROAD
PROJ. NO. 87 STP-N-0129-01

WICHITA, SEDGWICK COUNTY
POPULATION 311,746
CITY OF WICHITA PROJ. NO. 472-83087
CITY OF WICHITA INDEX NO. 706782

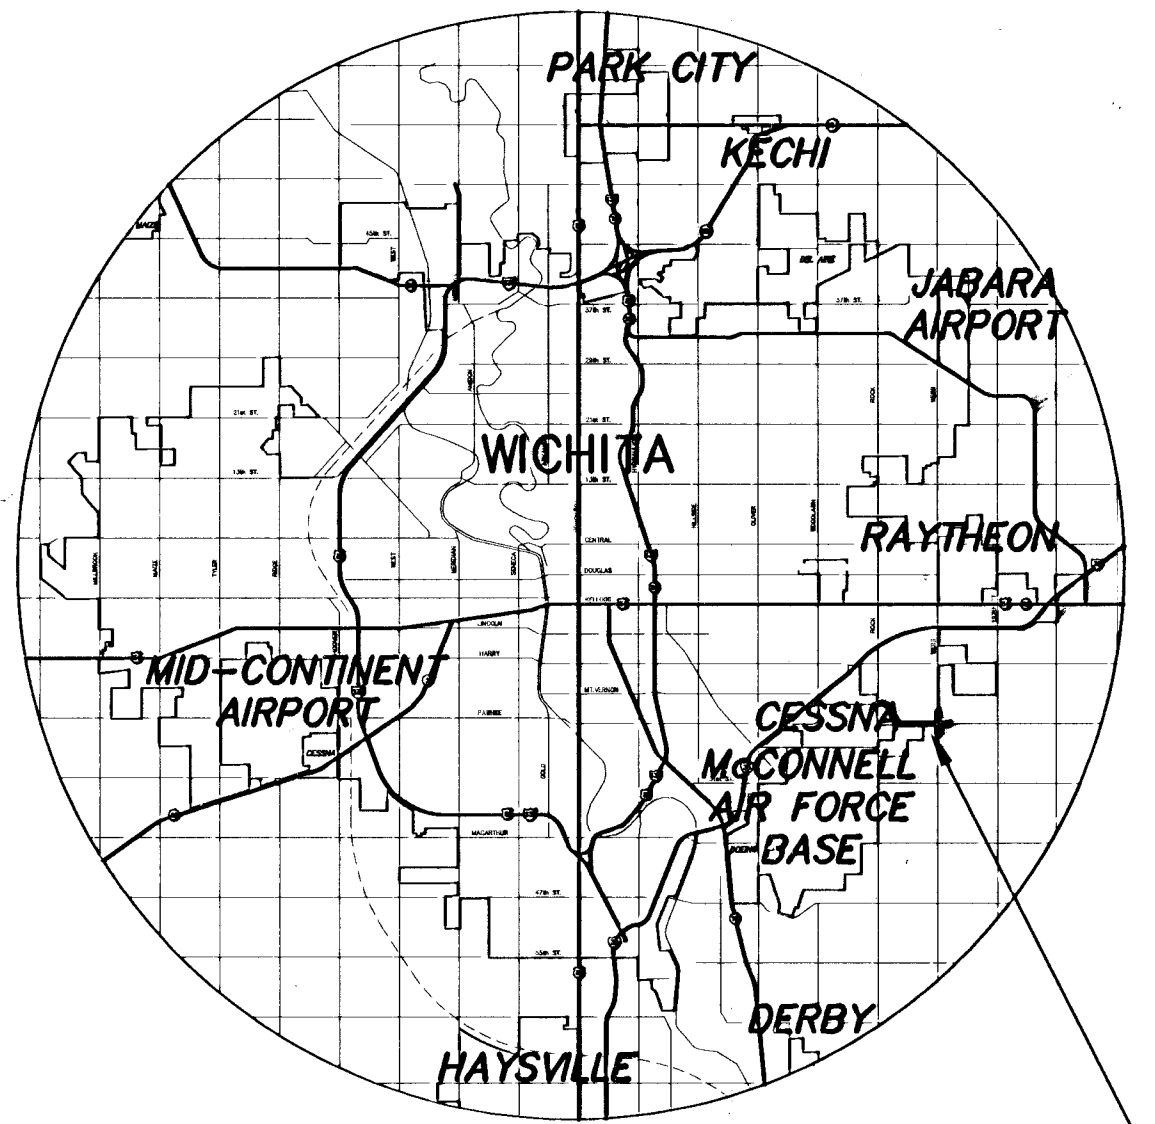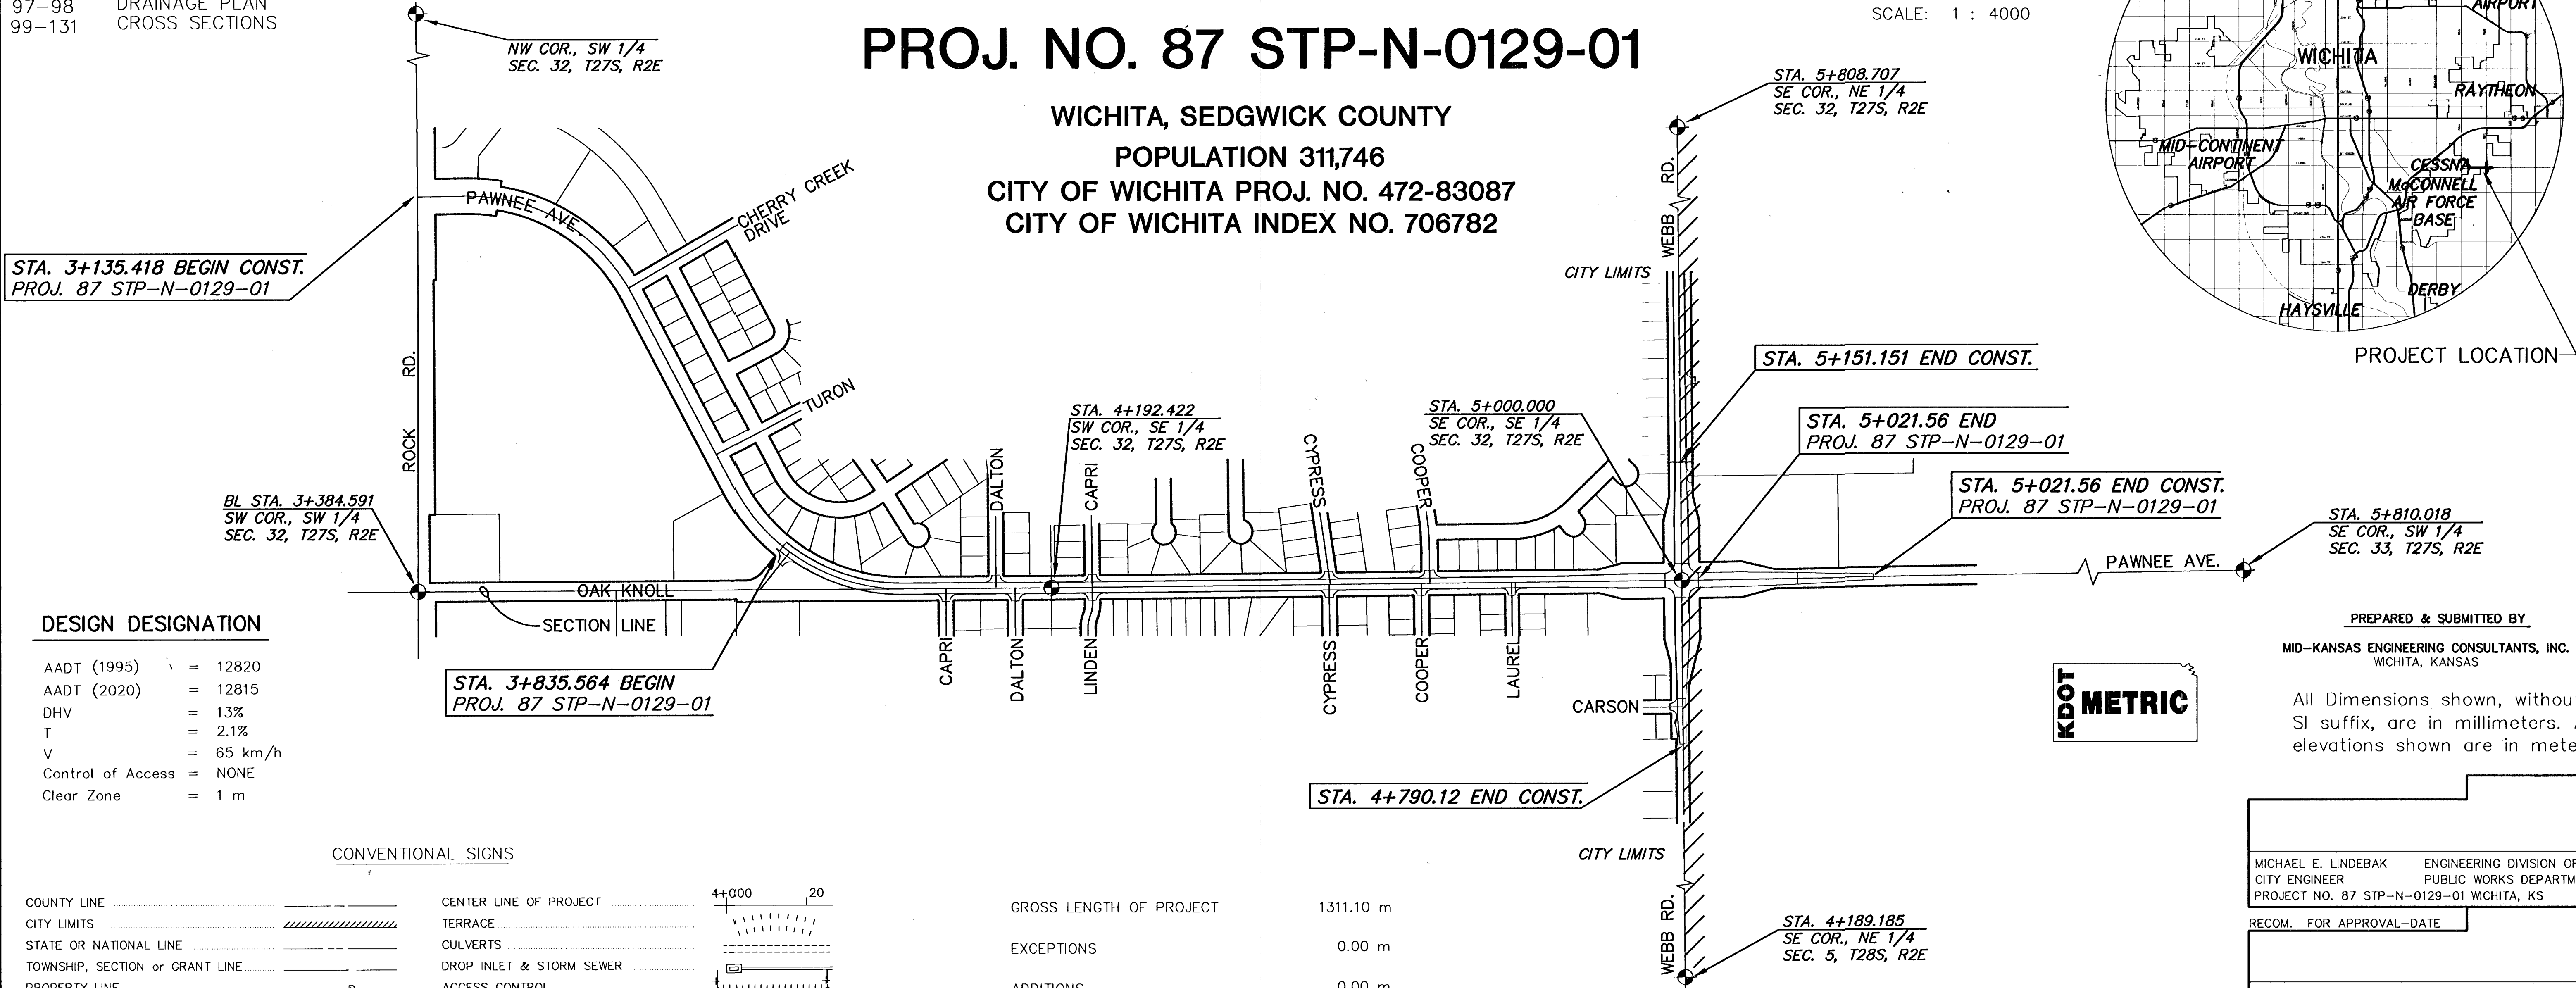

CIP NO. MS-9607
GRADING
SURFACING
STORM SEWER
PAVEMENT MARKING
SEEDING

PREPARED & SUBMITTED BY
MID-KANSAS ENGINEERING CONSULTANTS, INC.
WICHITA, KANSAS

All Dimensions shown, without a
SI suffix, are in millimeters. All
elevations shown are in meters.

MICHAEL E. LINDEBAK CITY ENGINEER	ENGINEERING DIVISION OF PUBLIC WORKS DEPARTMENT PROJECT NO. 87 STP-N-0129-01 WICHITA, KS
RECOM. FOR APPROVAL-DATE	
CHIEF, BUREAU OF LOCAL PROJECTS KANSAS DEPARTMENT OF TRANSPORTATION	
APPROVED - DATE	
STATE TRANSPORTATION ENGINEER KANSAS DEPARTMENT OF TRANSPORTATION	

