
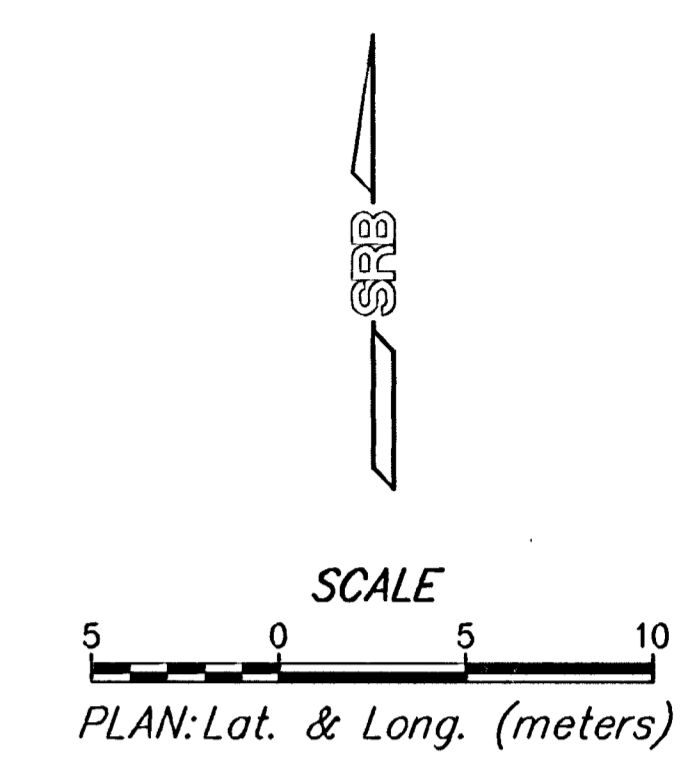


FHWA REGION NO.	STATE	PROJECT NUMBER	FISCAL YEAR	SHEET NUMBER	TOTAL SHEETS
7	KANSAS	87N-0195-01	2001	9	127

BY	DATE
REFERENCES NOTED	
REFERENCES CHECKED	

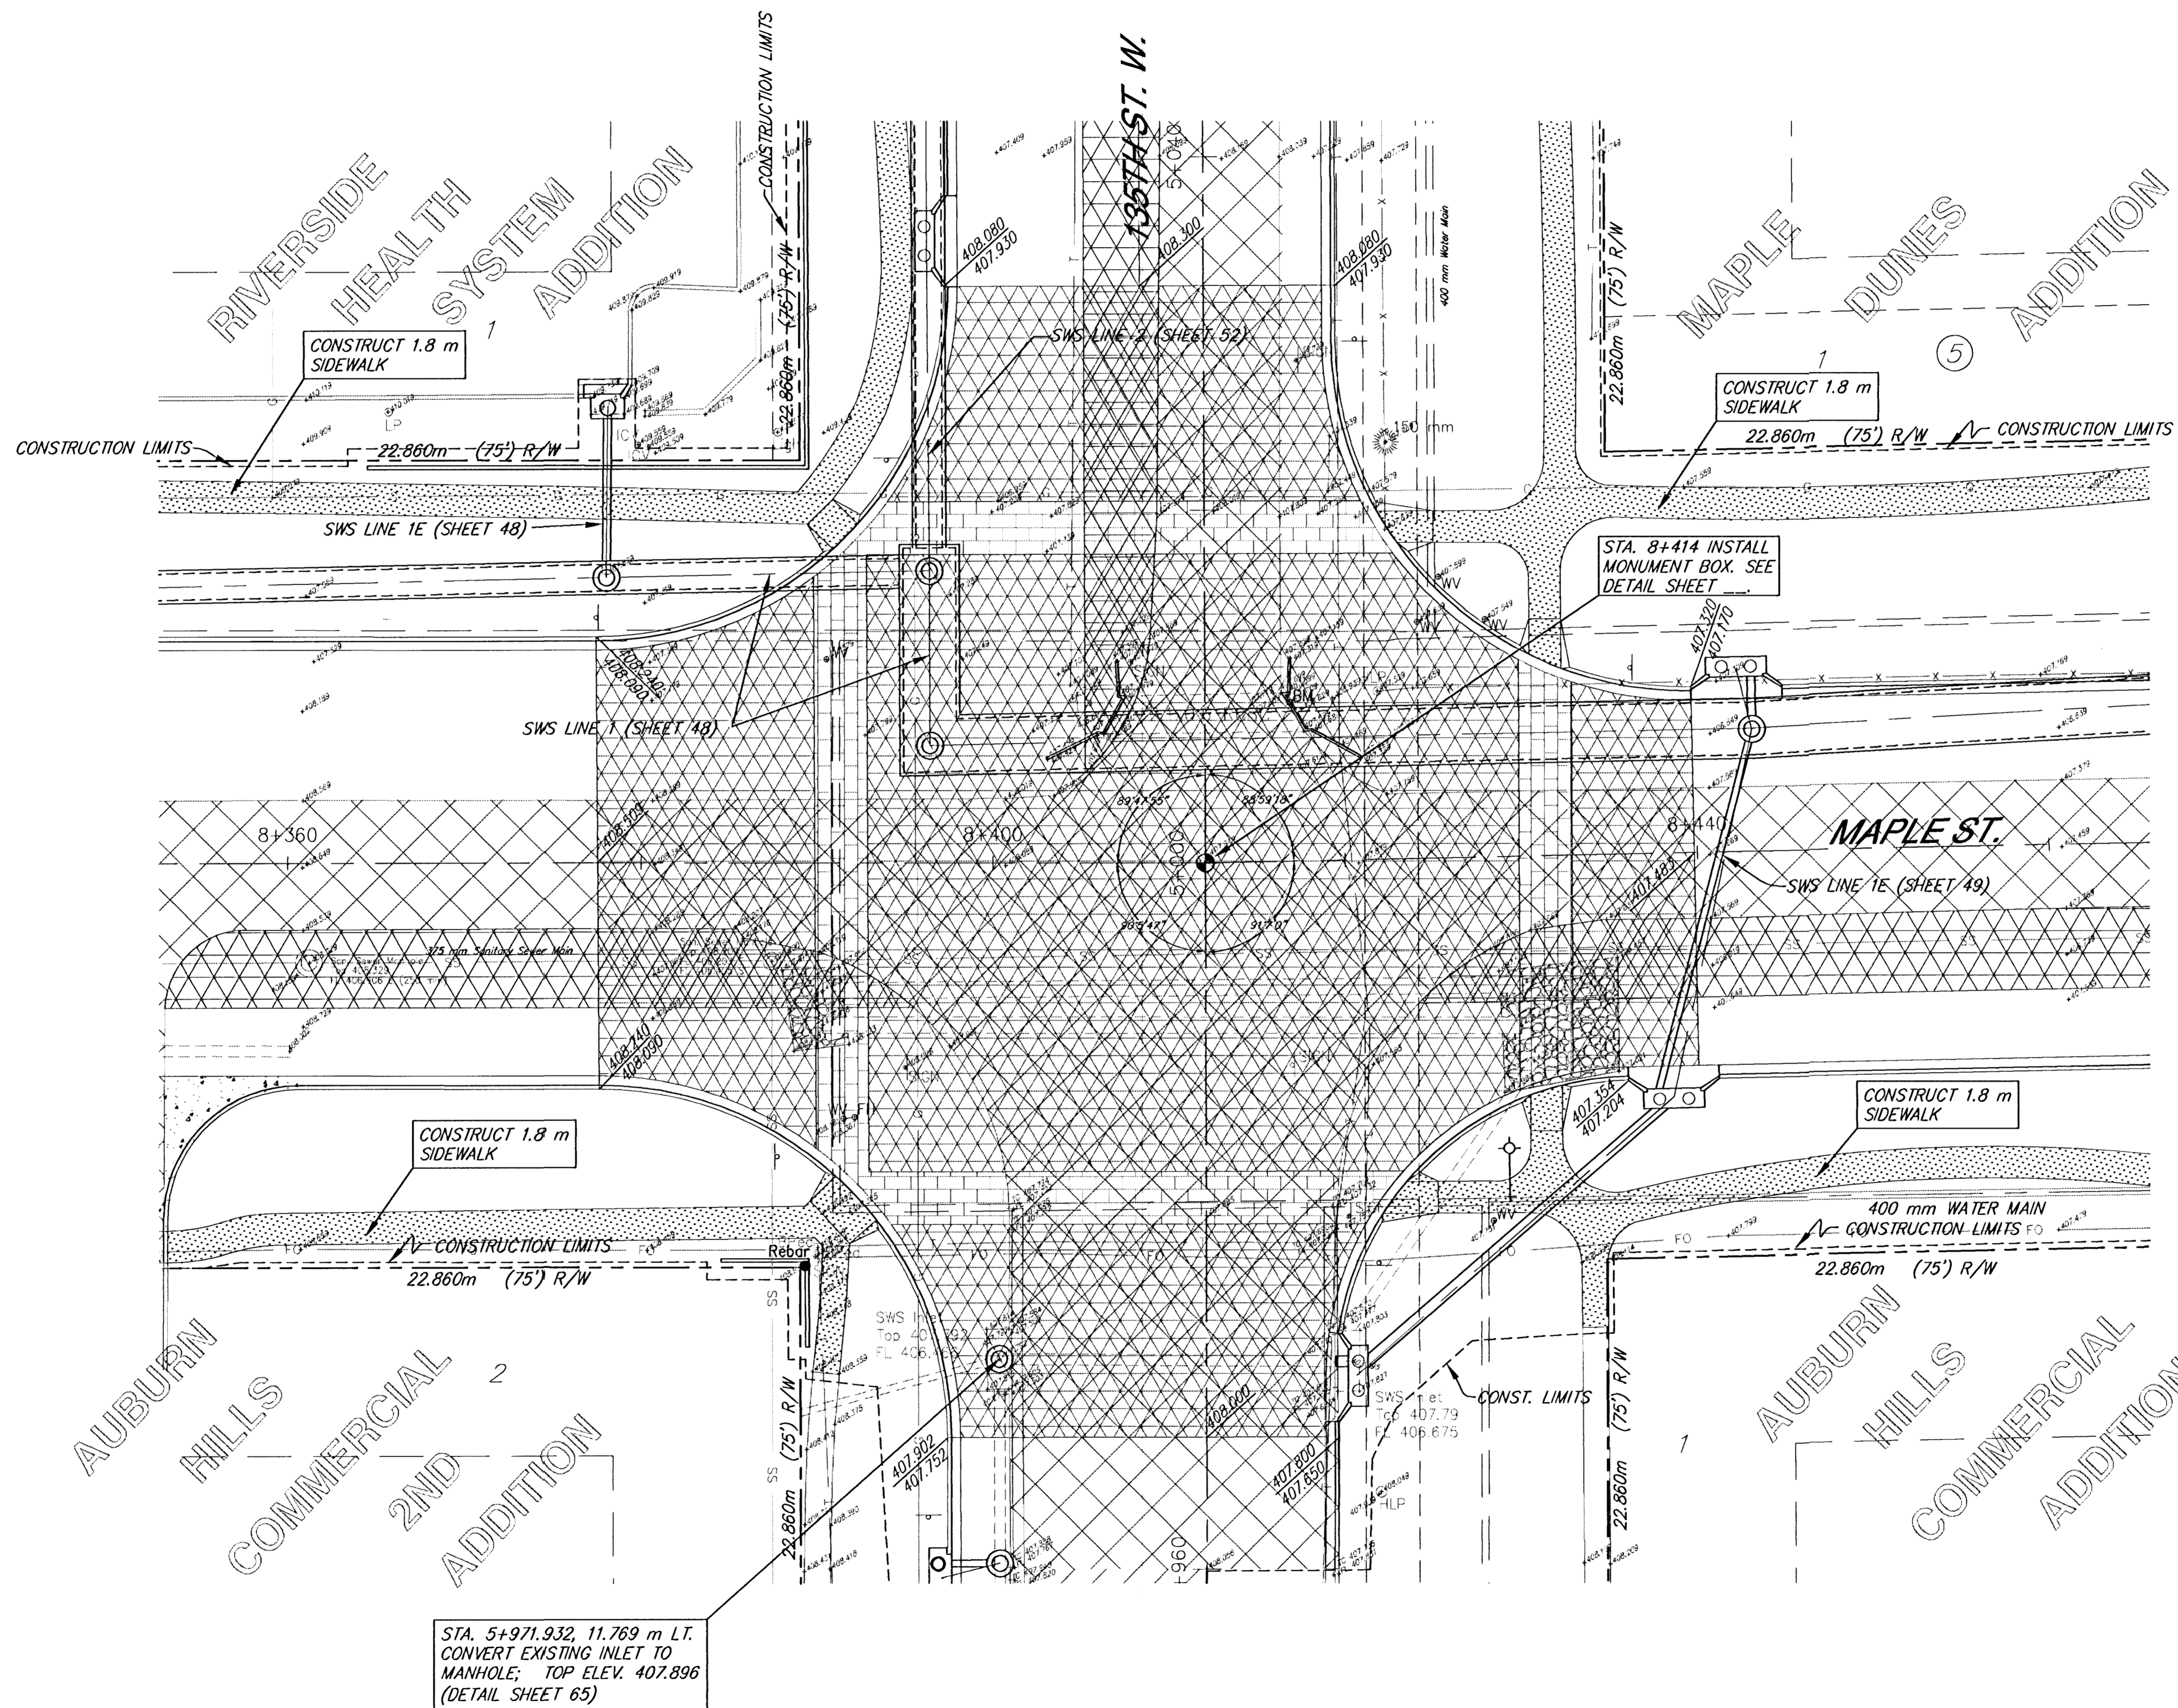

SEE INTERSECTION
JOINT PLAN FOR
GRADES. (SHEET NO. _____)

STA. 5+971.932, 11.769 m LT.
CONVERT EXISTING INLET TO
MANHOLE; TOP ELEV. 407.896
(DETAIL SHEET 65)

MAPLE IMPROVEMENTS - 135TH ST. W. TO 119TH ST. W.
PAVING PLANS STA 8+377.172 TO 8+435.806

SRB		924 NORTH MAIN WICHITA, KANSAS 67203 www.srb.com	316-264-8000 FAX 316-264-4821 E-Mail: srb@srb.com	REVISED
SAVOY, RUGGLES & BOHM, P. A. ENGINEERING & SURVEYING				9
PROJECT NUMBER 472-76-245-83262-000-000-001				
DRAWN JOS	DESIGN JOS	REVIEW	DATE 28, 2001	UTILITY SRB JOB 1217T