



FHWA REGION NO.	STATE	PROJECT NUMBER	FISCAL YEAR	SHEET NUMBER	TOTAL SHEETS
7	KANSAS	87N-0195-01	2001	10	127

BY	DATE

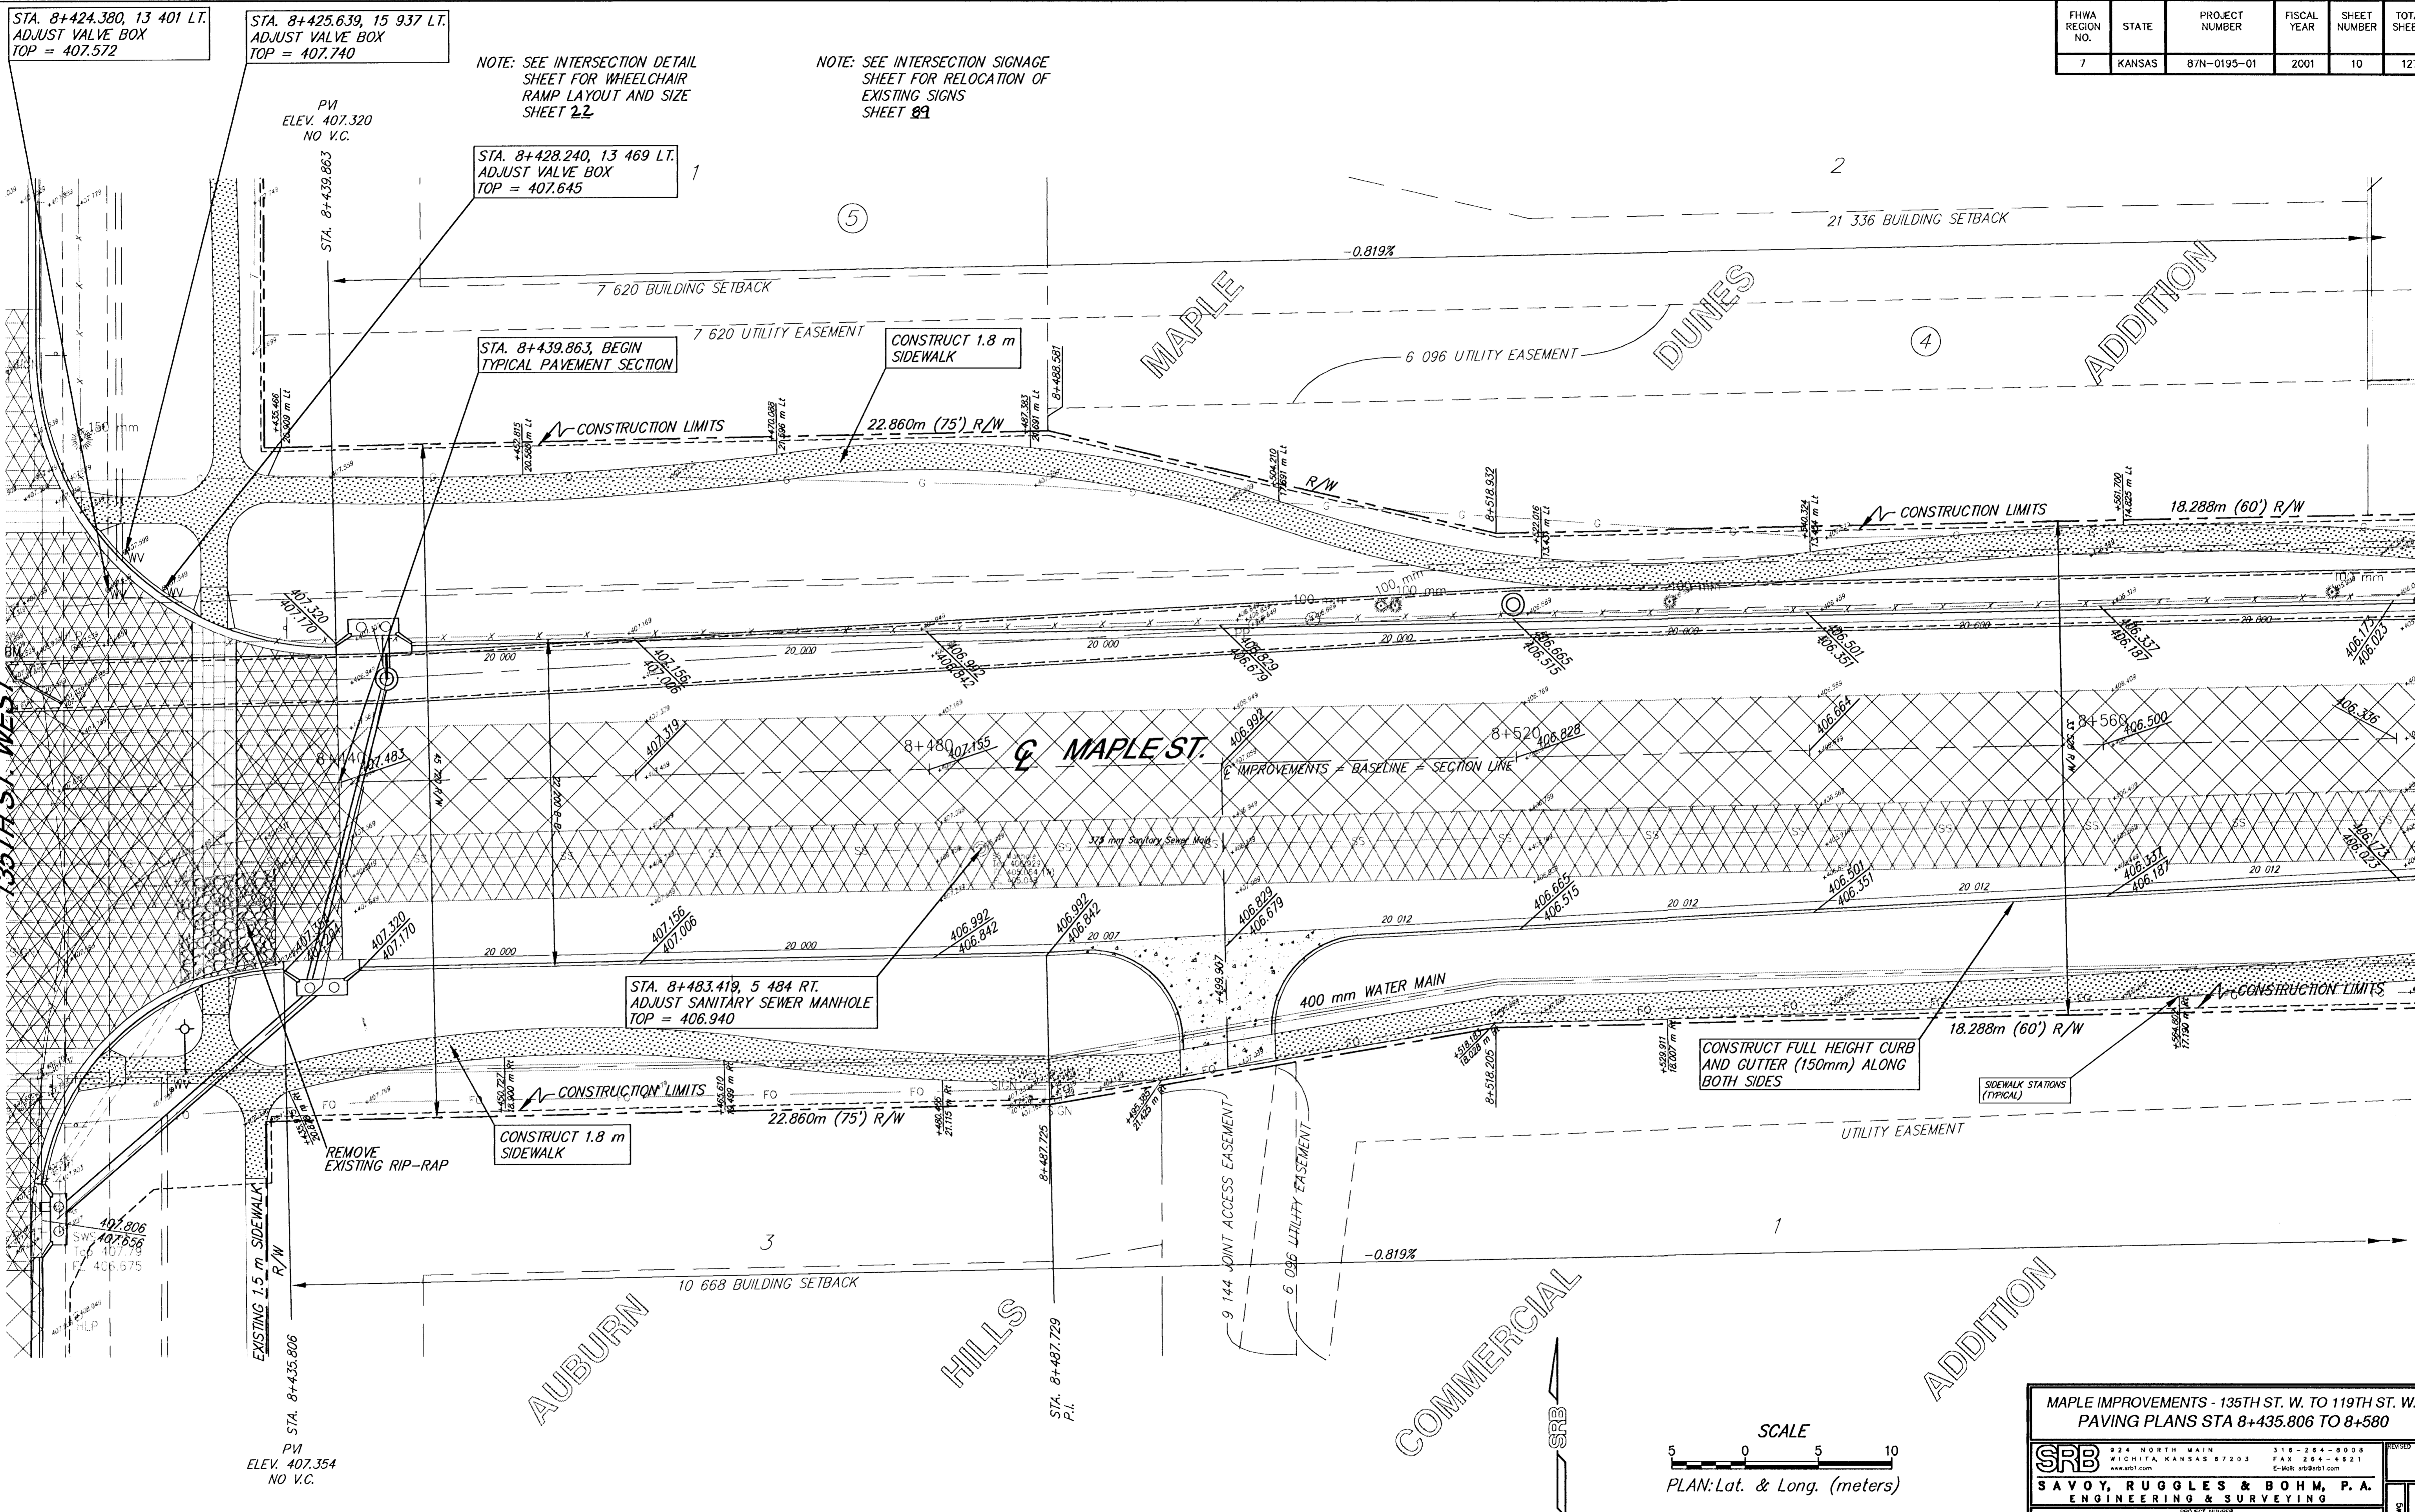

NOTE: SEE INTERSECTION DETAIL SHEET FOR WHEELCHAIR RAMP LAYOUT AND SIZE SHEET 22

NOTE: SEE INTERSECTION SIGNAGE SHEET FOR RELOCATION OF EXISTING SIGNS SHEET 89

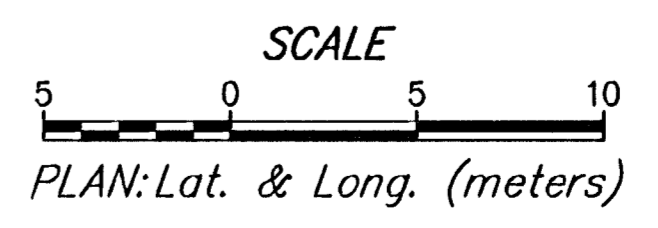

MAPLE IMPROVEMENTS - 135TH ST. W. TO 119TH ST. W.  
PAVING PLANS STA 8+435.806 TO 8+580

**SRB** 924 NORTH MAIN 318-284-8008  
WICHITA, KANSAS 67203 FAX 318-284-4821  
www.srb1.com E-Mail: srb@srb1.com

**SAVOY, RUGGLES & BOHM, P.A.**  
ENGINEERING & SURVEYING

PROJECT NUMBER: 472-76-245-83262-000-000-001

DATE: Sept. 7, 2001	DATE: 12/17/01
---------------------	----------------

10  
127