
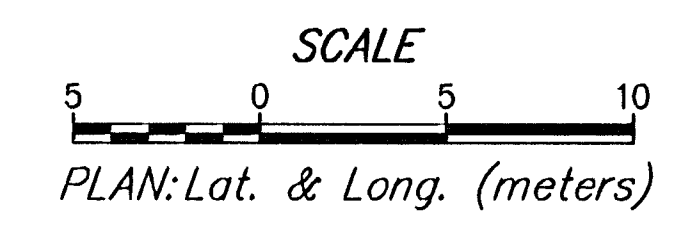
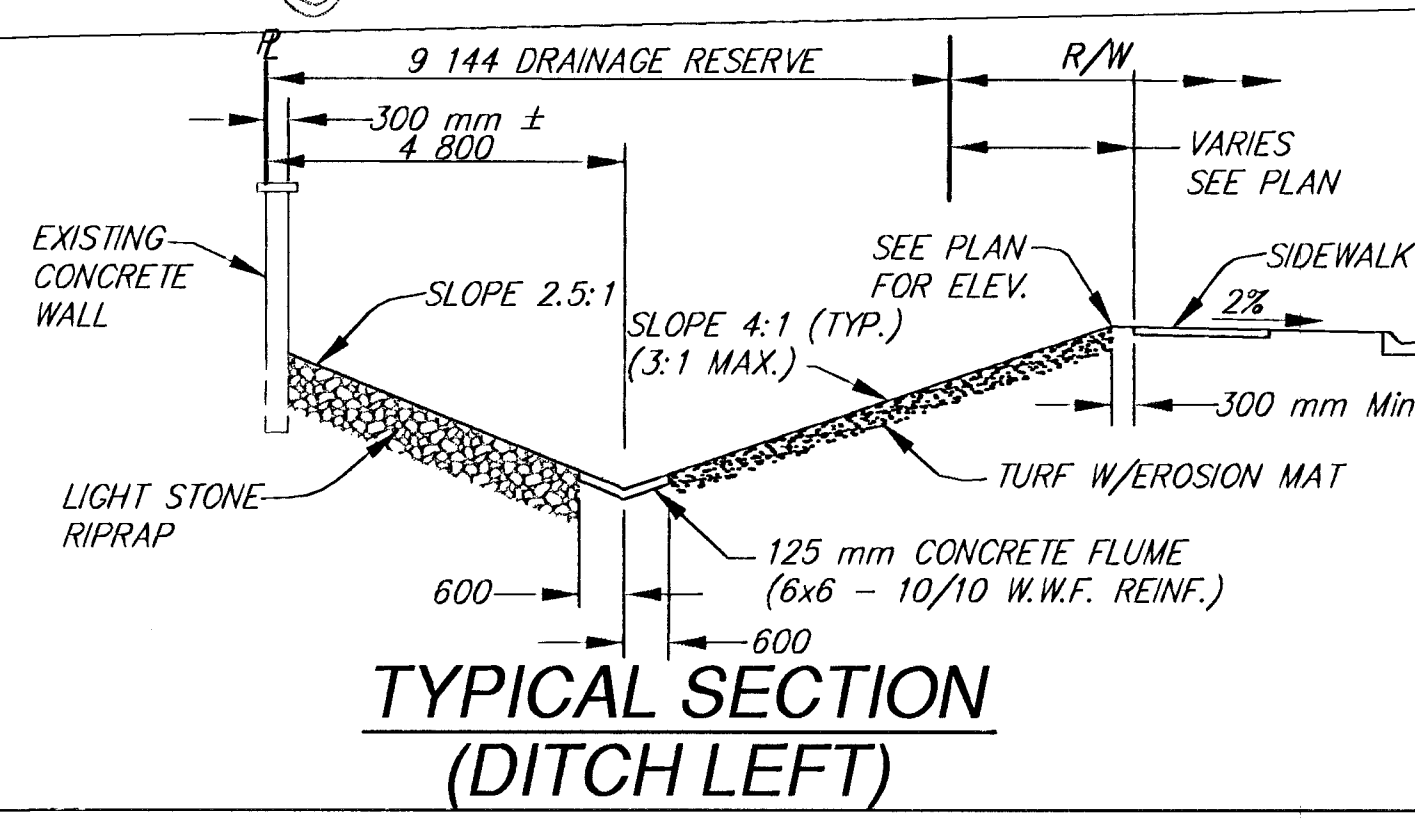


FHWA REGION NO.	STATE	PROJECT NUMBER	FISCAL YEAR	SHEET NUMBER	TOTAL SHEETS
7	KANSAS	87N-0195-01	2001	11	127

BY	DATE

REFERENCES NOTED	REFERENCES CHECKED

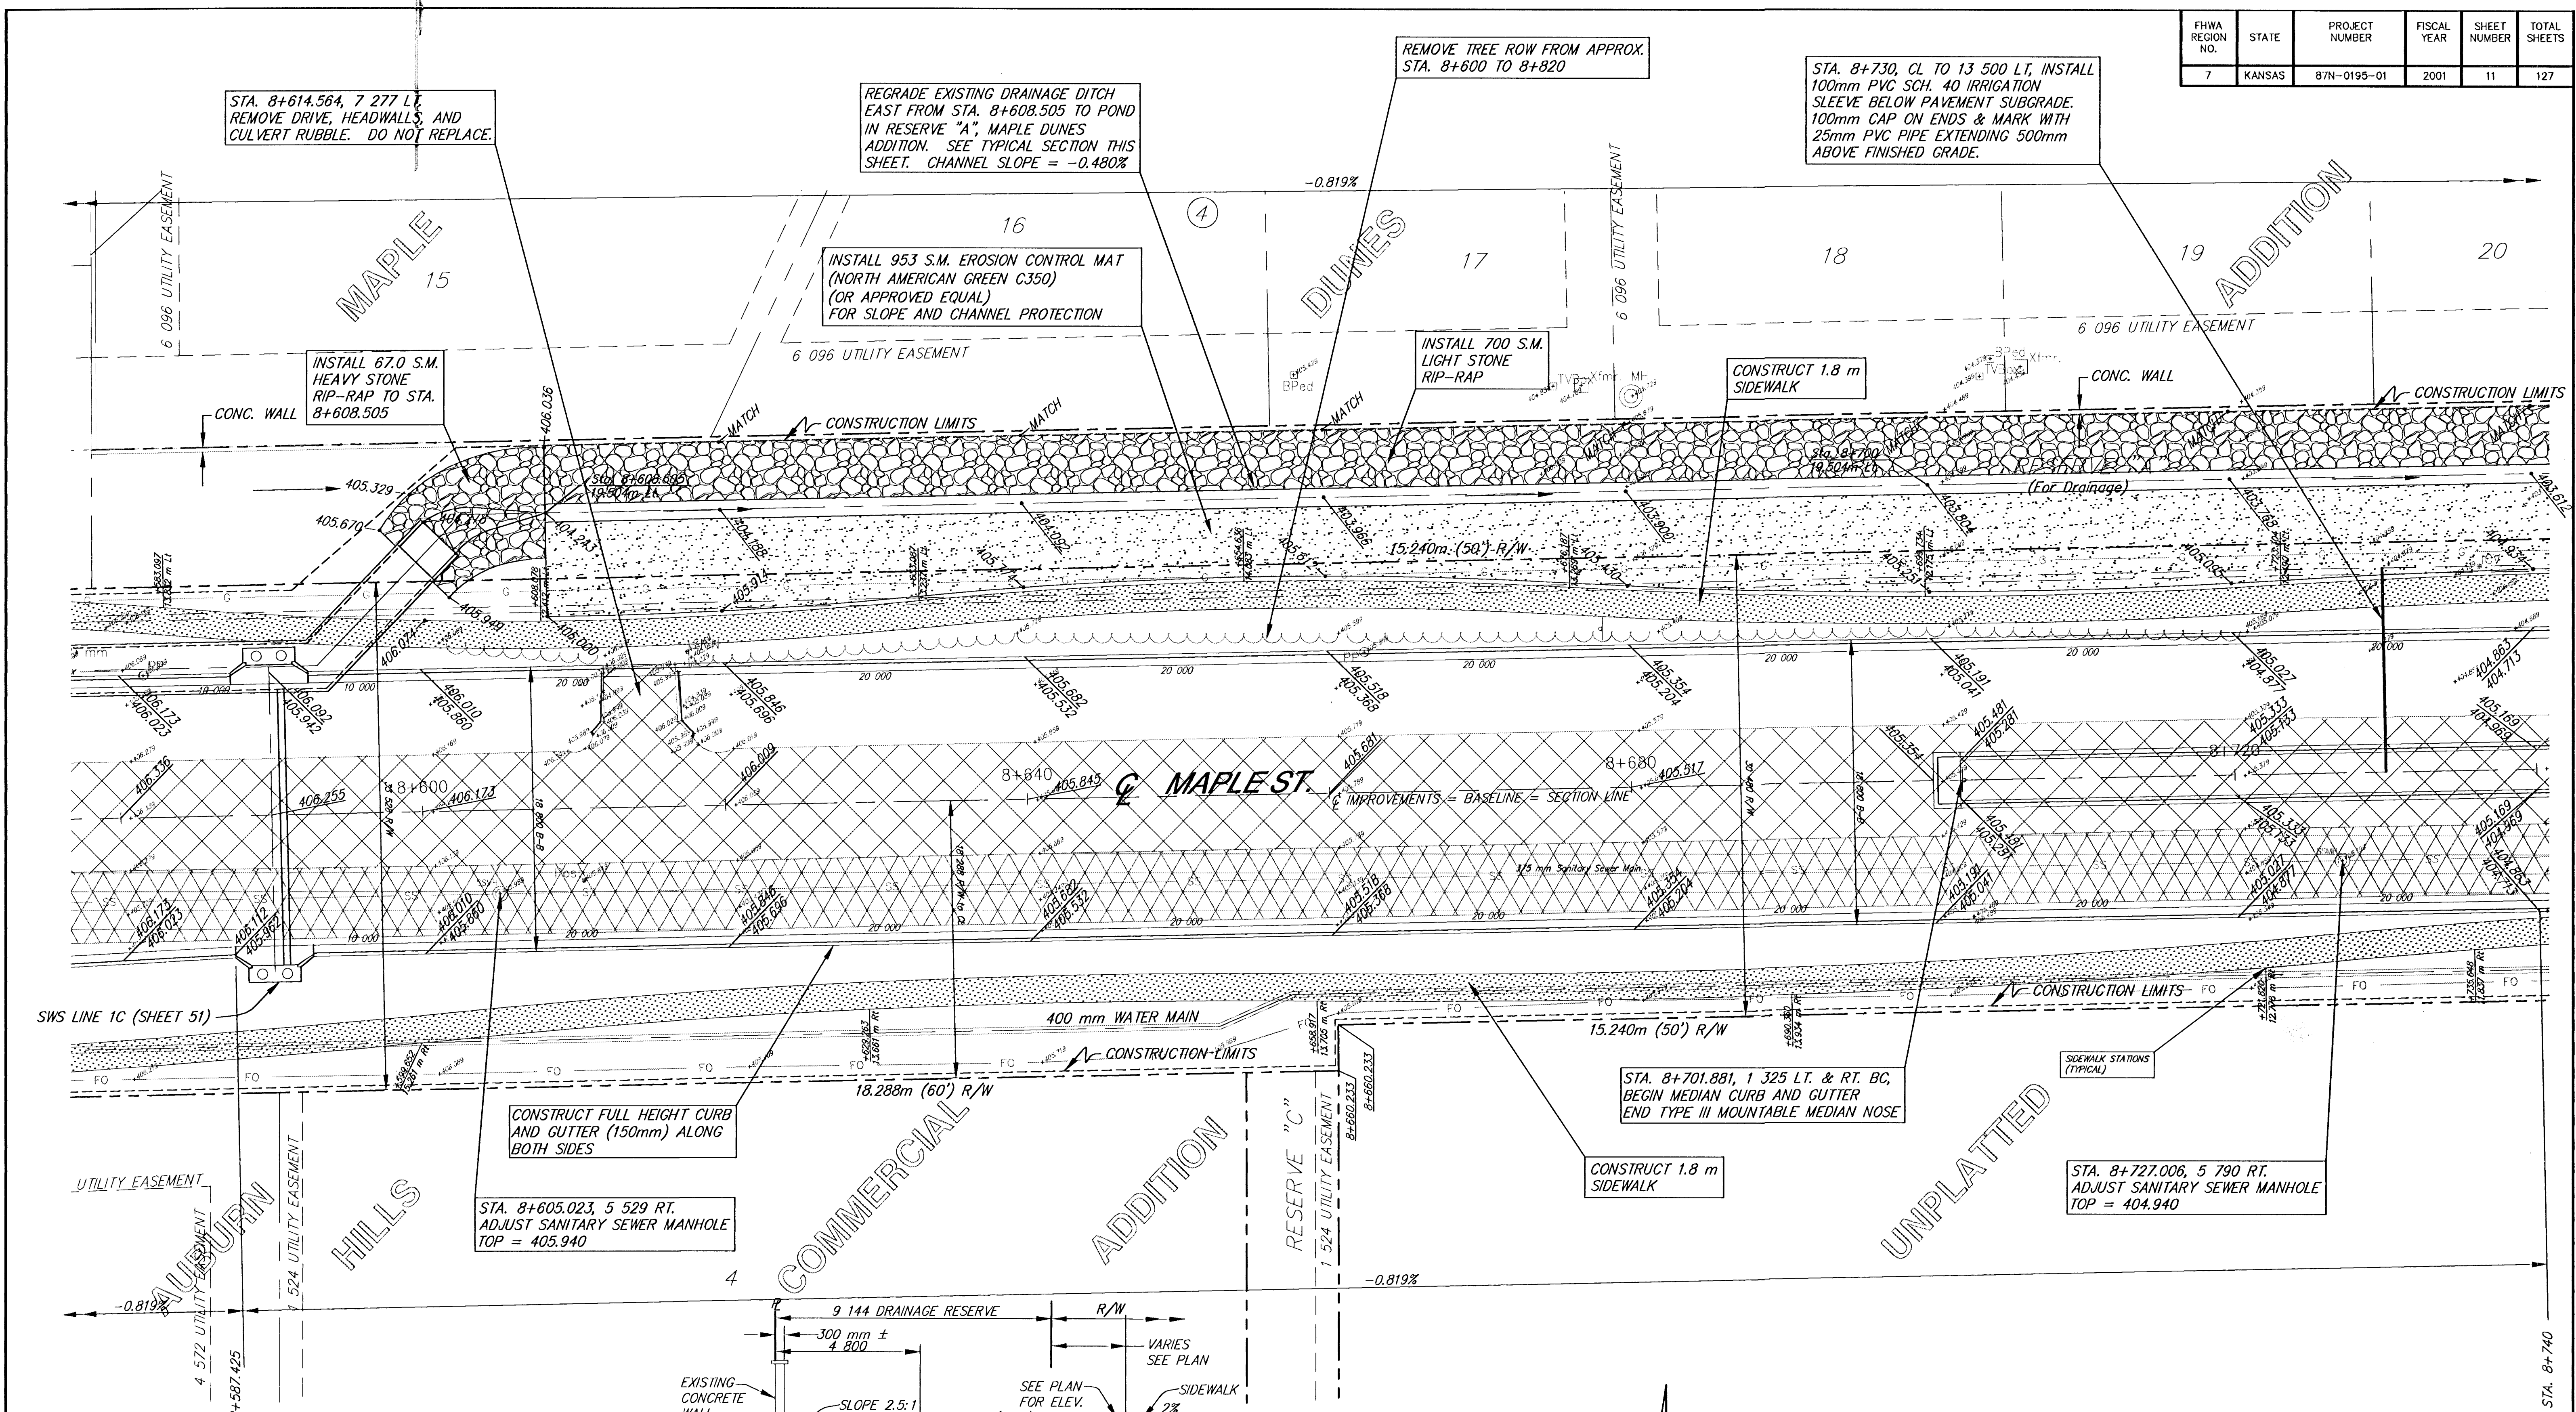

MAPLE IMPROVEMENTS - 135TH ST. W. TO 119TH ST. W.
PAVING PLANS STA 8+580 TO 8+740

SRB 224 NORTH MAIN 316-264-8008
WICHITA, KANSAS 67203 FAX 264-4621
www.srb.com E-MAIL: srbs@srb.com

SAVOY, RUGGLES & BOHM, P.A.
ENGINEERING & SURVEYING

PROJECT NUMBER
472-76-245-83262-000-000-001

DRAWN	DESIGN	REVIEW	DATE	UTILITY	SRB JOB	DATE
JDS	JDS	JDS	Sept. 27, 2001		1217T	

11
127