



REFERENCES NOTED	DATE
REFERENCES CHECKED	

FHWA REGION NO.	STATE	PROJECT NUMBER	FISCAL YEAR	SHEET NUMBER	TOTAL SHEETS
7	KANSAS	87N-0195-01	2001	20	127

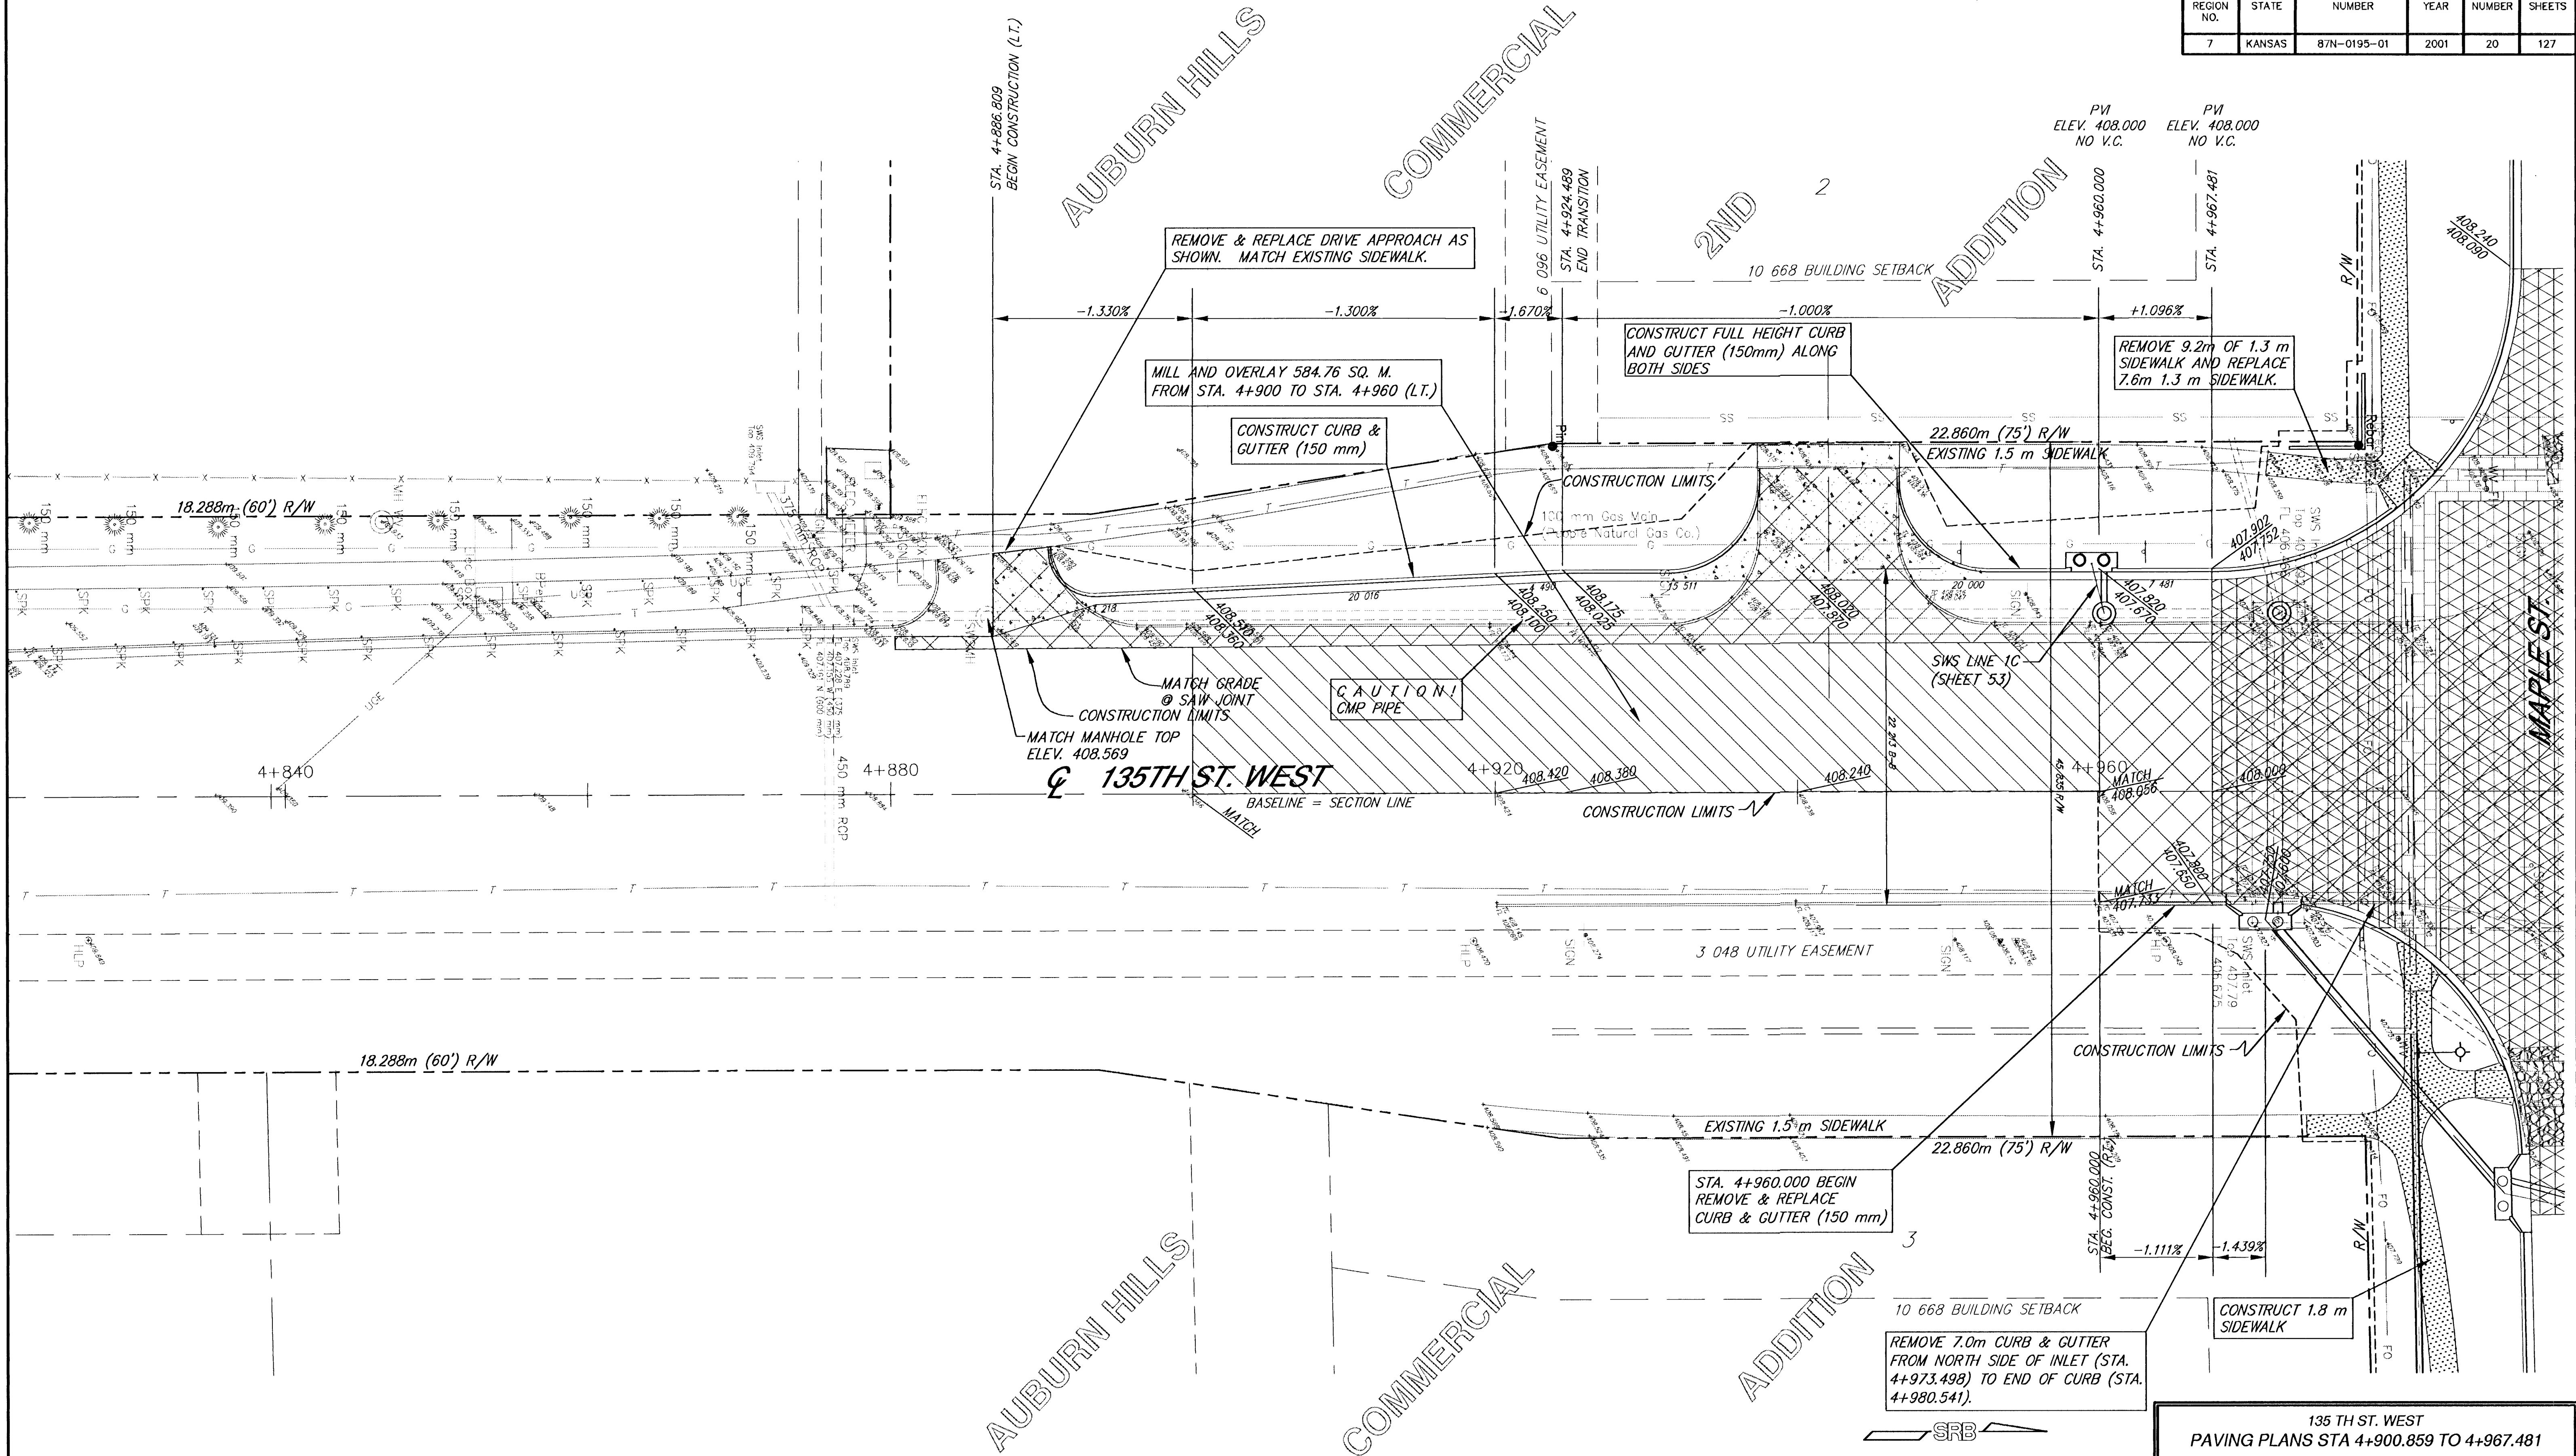

NOTE: SEE INTERSECTION SIGNAGE SHEET FOR RELOCATION OF EXISTING SIGNS SHEET 92

NOTE: SEE INTERSECTION DETAIL SHEET FOR WHEELCHAIR RAMP LAYOUT AND SIZE SHEET 22

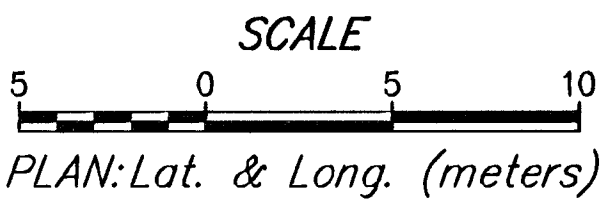

135 TH ST. WEST
PAVING PLANS STA 4+900.859 TO 4+967.481

SRB

924 NORTH MAIN
WICHITA, KANSAS 67203
www.srb1.com

318-284-8008
FAX: 284-1821
E-Mail: urb@srb1.com

SAVOY, RUGGLES & BOHM, P.A.

ENGINEERING & SURVEYING

PROJECT NUMBER

472-76-245-83262-000-000-001

DATE

Sept. 27, 2001

DATE

Sept. 27, 2001

DATE

Sept. 27, 2001

DATE

Sept. 27, 2001

DATE

Sept. 27, 2001

DATE

Sept. 27, 2001

20

127