



J:\PROJECTS\2017\1701010587\_COW\_STRYKER\_170567\_CAD\SH1505\_CIVIL\WTR\170567-05-3500.DWG  
 PLOTTED: Wednesday, January 10, 2018 @ 08:55AM

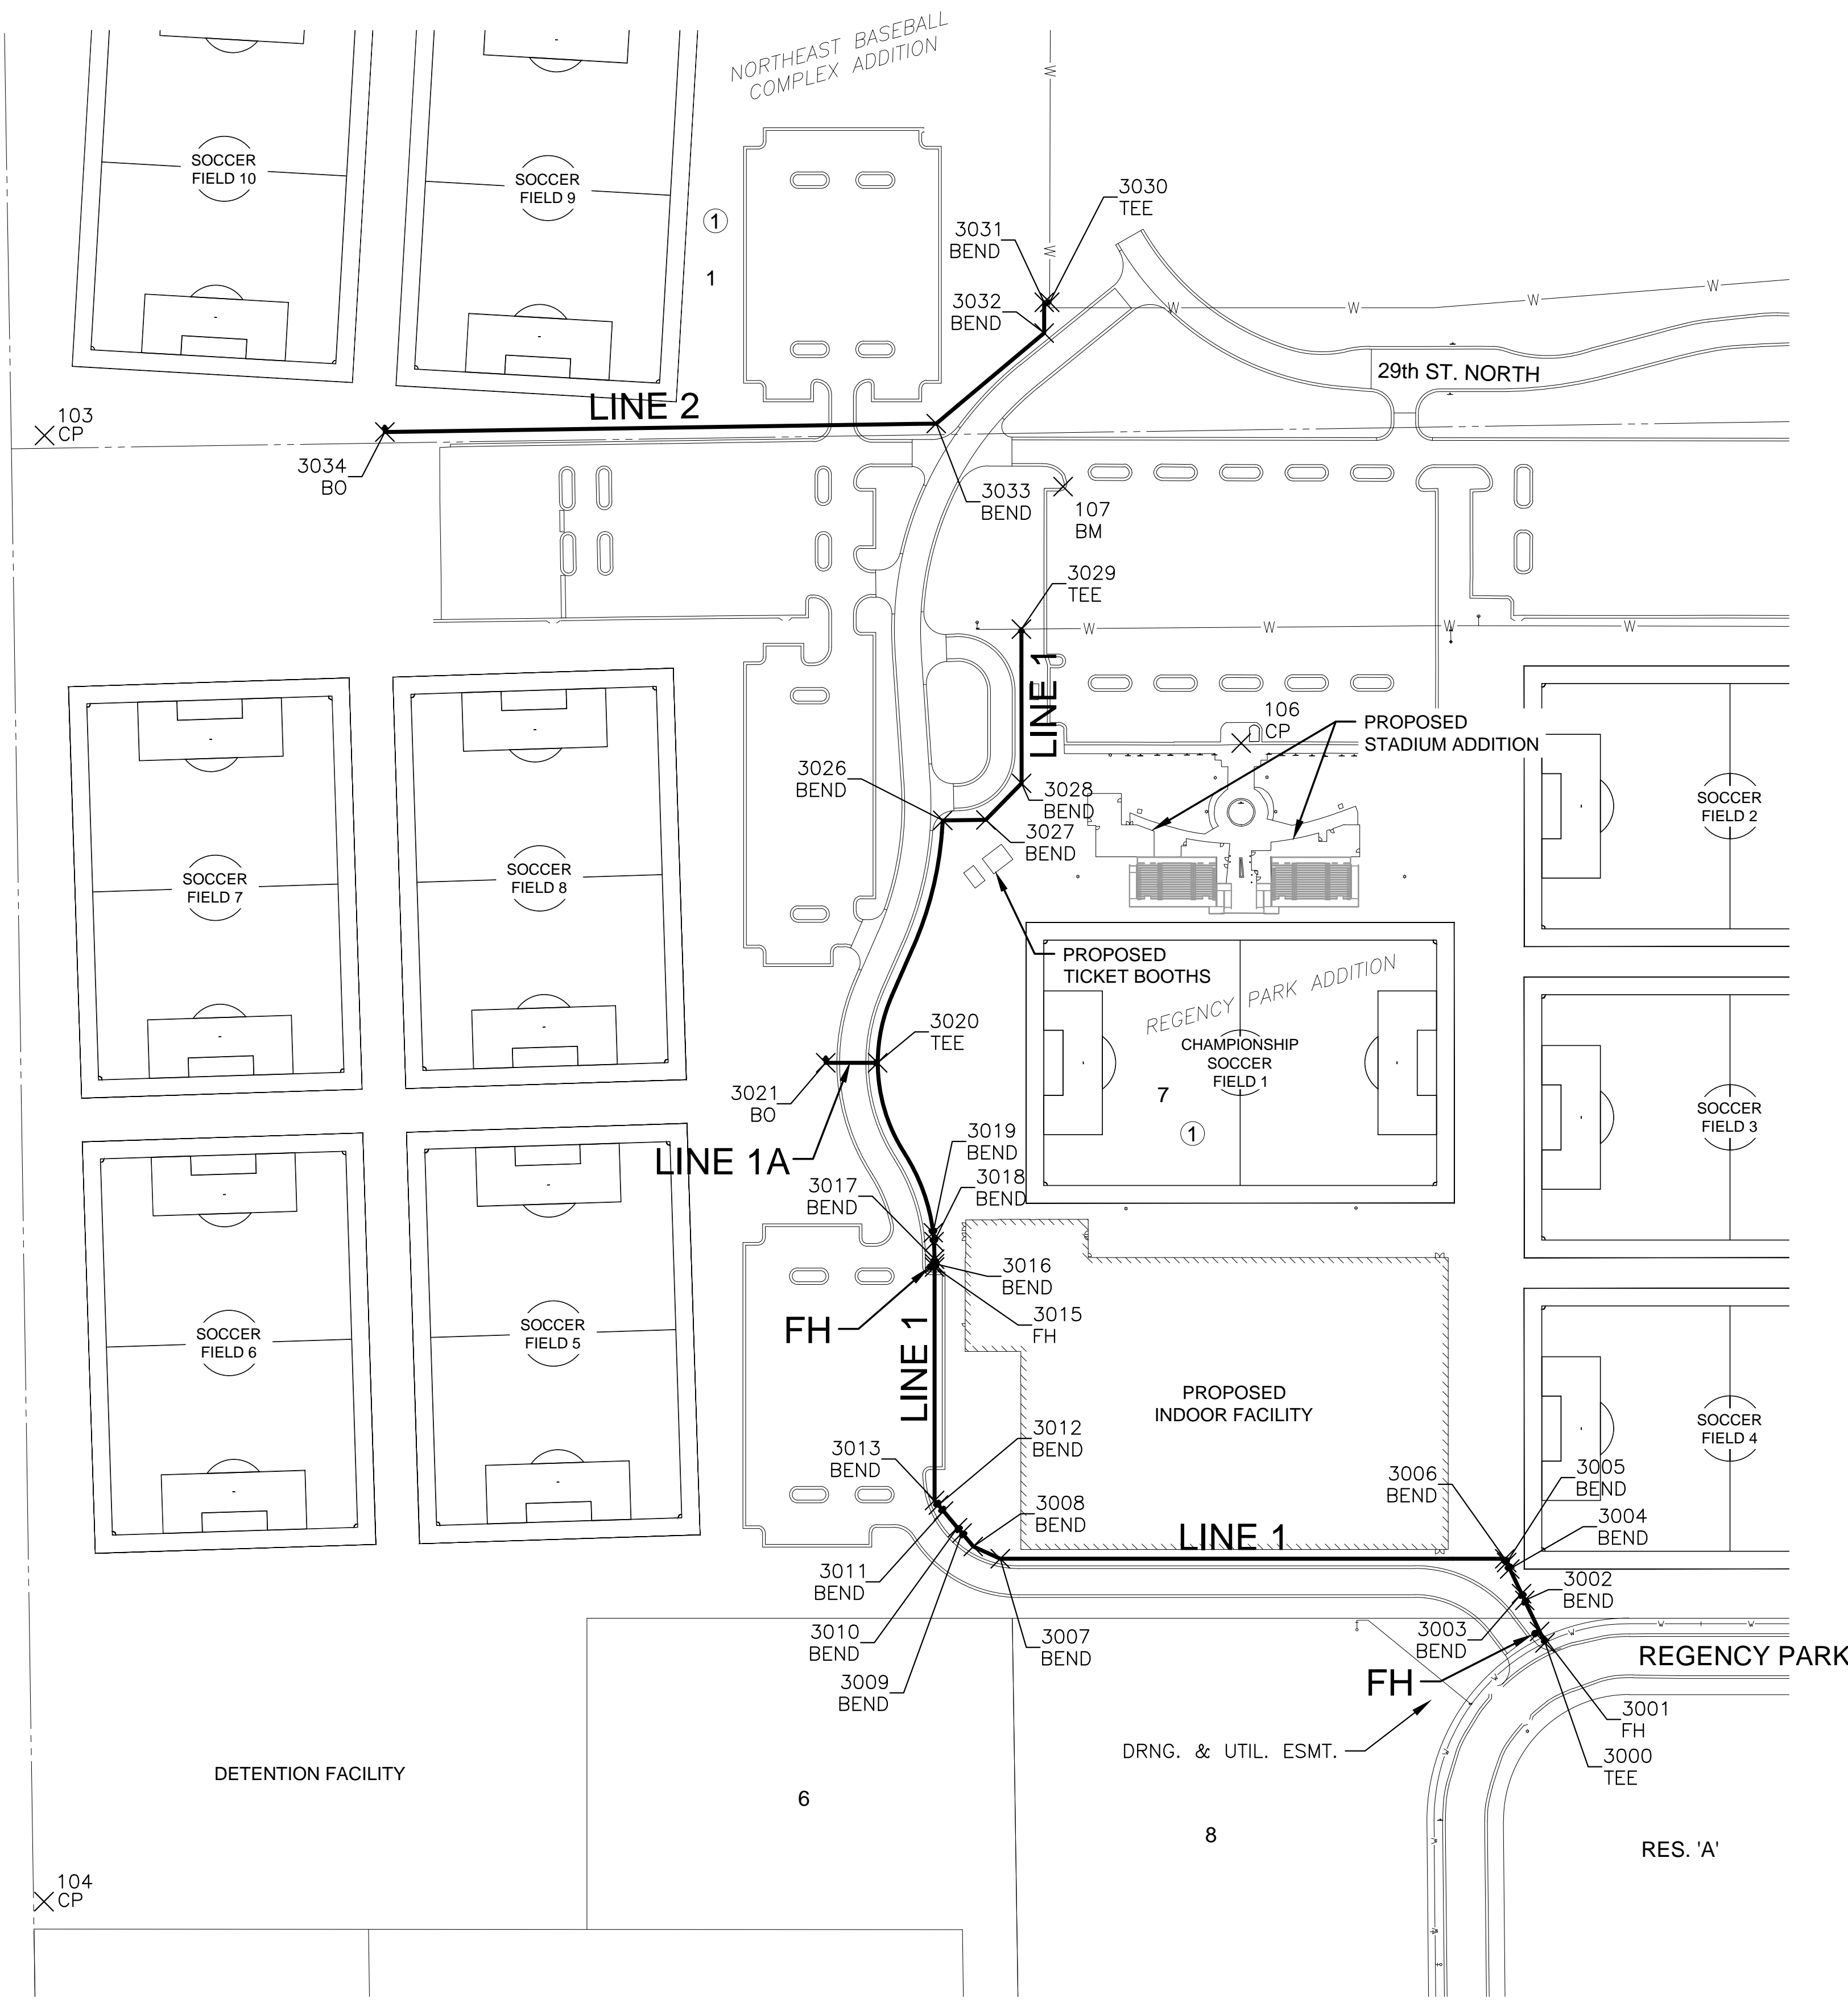

CONTROL POINTS			
Point #	Northing	Easting	Desc.
100	1705129.39	1686099.44	CP
101	1706443.67	1686059.90	CP
102	1706375.64	1683490.77	CP
103	1705093.62	1683522.84	CP
104	1703750.96	1683522.34	CP
105	1704039.08	1685269.60	CP
106	1704811.93	1684618.58	CP
107	1705046.74	1684455.47	BM

WATER POINTS			
Point #	Northing	Easting	Desc.
3000	1703987.97	1684896.82	TEE
3001	1703998.37	1684891.84	FH
3002	1704026.82	1684878.22	BEND
3003	1704032.98	1684875.27	BEND
3004	1704055.53	1684864.47	BEND
3005	1704061.48	1684861.63	BEND
3006	1704064.88	1684860.00	BEND
3007	1704064.88	1684397.96	BEND
3008	1704076.14	1684373.25	BEND
3009	1704088.43	1684362.94	BEND
3010	1704093.36	1684358.80	BEND
3011	1704108.68	1684345.95	BEND
3012	1704114.13	1684341.38	BEND
3013	1704118.30	1684337.88	BEND
3015	1704332.08	1684337.88	FH
3016	1704335.08	1684337.88	BEND
3017	1704339.26	1684337.88	BEND
3018	1704355.25	1684337.40	BEND
3019	1704363.54	1684336.58	BEND
3020	1704519.08	1684285.64	TEE
3021	1704519.08	1684238.14	BO
3026	1704741.08	1684345.33	BEND
3027	1704741.55	1684384.74	BEND
3028	1704775.05	1684417.45	BEND
3029	1704916.34	1684417.39	TEE
3030	1705215.65	1684443.23	TEE
3031	1705215.66	1684438.23	BEND
3032	1705187.45	1684438.22	BEND
3033	1705104.53	1684339.35	BEND
3034	1705096.75	1683834.49	BO

**DATUM:**  
 1 - The Project Horizontal Datum is based on the NAD83, Kansas State Plane Coordinate System, South Zone, (US Survey Feet Definition), with a Combined Adjustment Factor (CAF) of 1.0001200144.  
 All coordinates and dimensions shown on these plans are modified to Ground values.  
  
 The following equations can be used for conversion:  
 Ground Coordinates to State Plane Coordinates = Ground x 1/CAF  
 State Plane Coordinates to Ground Coordinates = State Plane x CAF  
  
 2 - The Vertical Datum used is NAVD88.

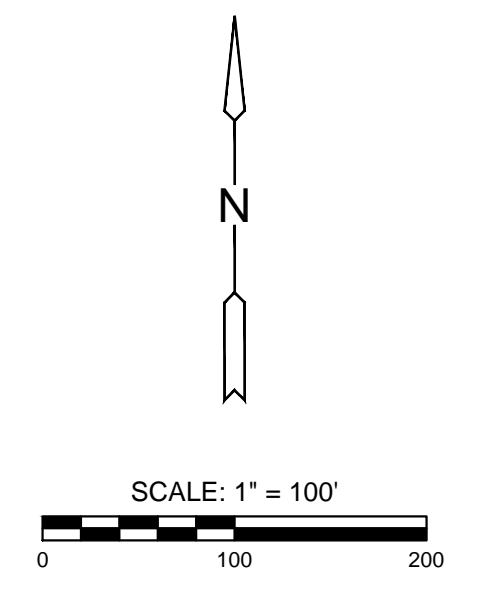

EVERY ATTEMPT HAS BEEN MADE TO INSURE ALL COORDINATE VALUES SHOWN ARE AN ACCURATE AND TRUE REPRESENTATION OF THE CURRENT PLANS. ALL VALUES ARE TO BE CONFIRMED WITH THE FINAL SIGNED PLAN SET BEFORE USE.



GRADING AND UTILITY PLANS FOR  
**STRYKER SPORTS**  
 WICHITA, KANSAS



©2018 MKEC Engineering All Rights Reserved www.mkec.com  
 These drawings and their contents, including, but not limited to, all concepts, designs, & ideas are the exclusive property of MKEC Engineering (MKEC), and may not be used or reproduced in any way without the express consent of MKEC.

**WATER BUBBLE MAP**

PROJECT NO.	170567	
DATE	01-10-18	
SCALE	1" = 100'	
DESIGNED	DRAWN	CHECKED
MAB	JWC	MAB

NO.	REVISION	DATE
0	ISSUED FOR CONST.	01-10-18