
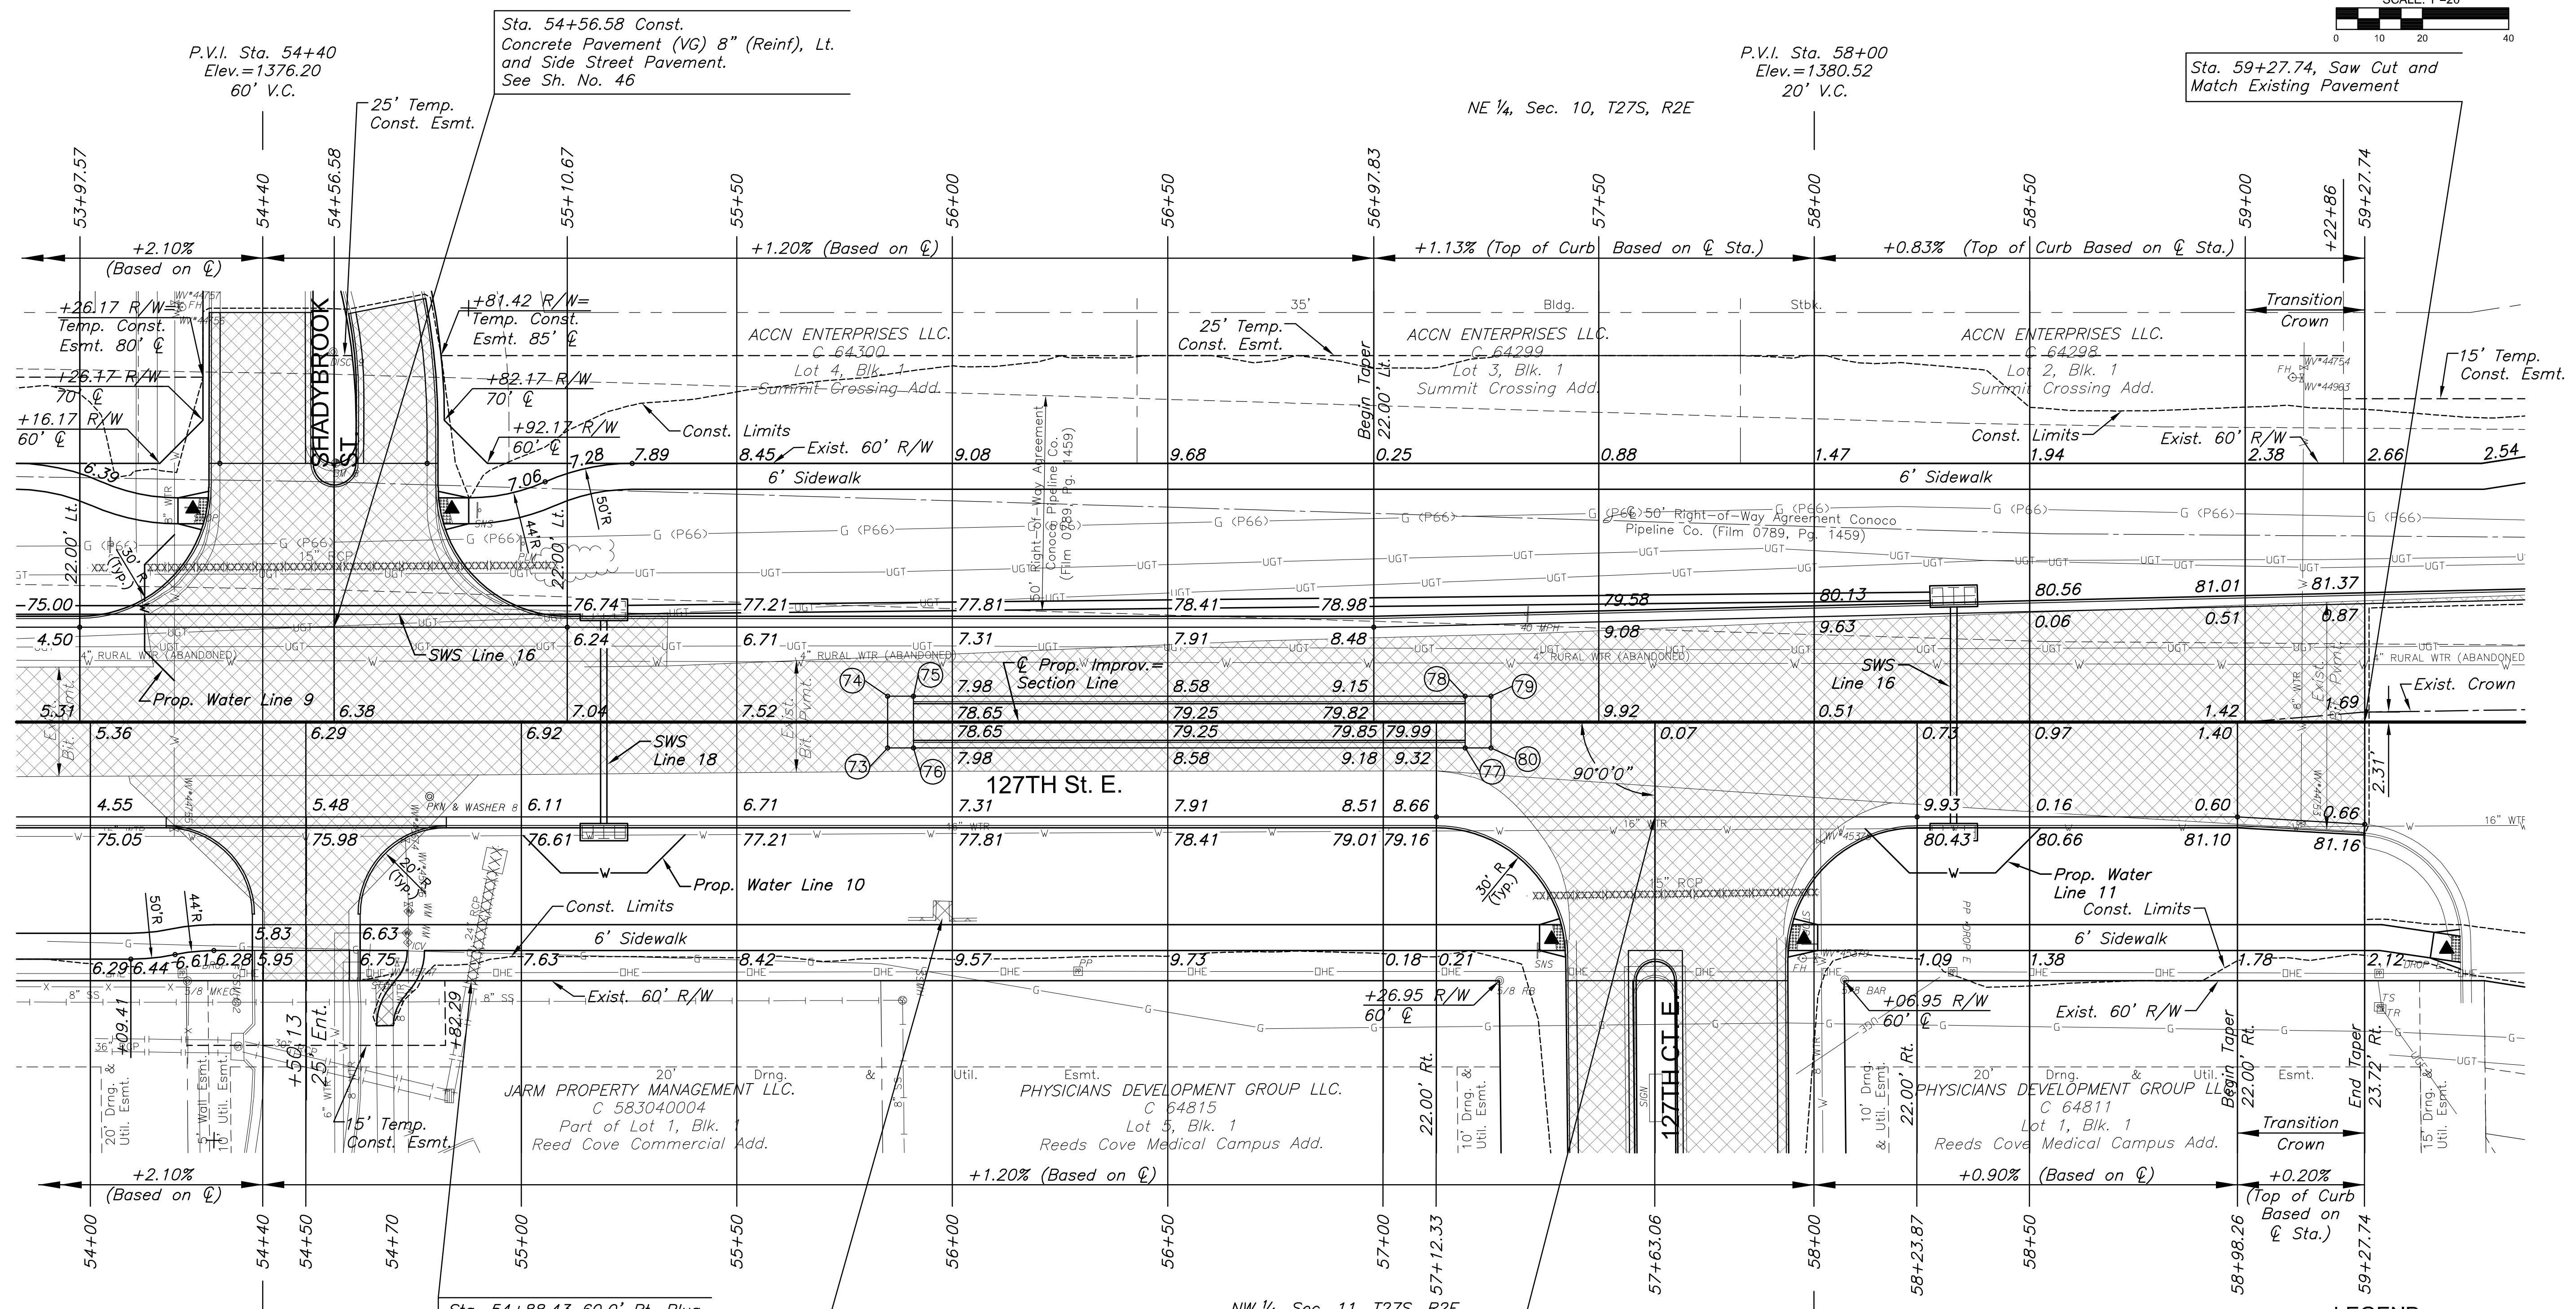


STATE	PROJECT NO.	YEAR	SHEET NO.	TOTAL SHEETS
KANSAS	87 N-0615-01	2017	13	183

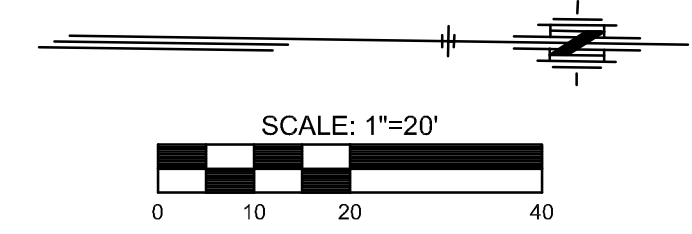

POINT NO.	STATION	OFFSET	TOP CURB ELEVATION	FLOWLINE ELEVATION
73	55+85.00	6.00' Rt.	1377.79	1377.79
74	55+85.00	6.00' Lt.	1377.79	1377.79
75	55+91.00	6.00' Lt.	1378.54	1377.87
76	55+91.00	6.00' Rt.	1378.54	1377.87
77	57+19.00	6.00' Rt.	1380.07	1379.40
78	57+19.00	6.00' Lt.	1380.07	1379.40
79	57+25.00	6.00' Lt.	1379.47	1379.47
80	57+25.00	6.00' Rt.	1379.47	1379.47

STATION	OFFSET	EXIST. ELEV.	PROP. ELEV.	REMARKS
54+19.45	24.92' RT.		1375.10	VALVE BOX ADJUSTED
54+73.11	27.48' RT.	1377.05	1376.57	VALVE BOX ADJUSTED
54+73.82	42.22' RT.	1377.84	1376.87	VALVE BOX ADJUSTED
54+73.98	43.90' RT.	1377.76	1376.91	WATER METER ADJUSTED
54+73.55	48.89' RT.	1377.34	1377.00	WATER METER ADJUSTED
54+71.19	55.65' RT.	1377.62	1377.45	VALVE BOX ADJUSTED
58+01.50	27.63' RT.	1379.71	1379.78	VALVE BOX ADJUSTED
58+00.34	54.76' RT.		1380.56	VALVE BOX ADJUSTED
59+12.98	23.45' RT.	1380.54	1380.73	VALVE BOX ADJUSTED

- LEGEND**
- Pavement Removal
  - Construct Wheelchair Ramp See Sh. No. 53
  - Tree Removal
  - Tree Row Removal
  - Tree Area Removal
  - Storm Sewer Removal

STREET IMPROVEMENTS FOR  
**127TH STREET EAST**  
 FROM 13TH STREET NORTH TO 21ST STREET NORTH

©2017 MKEC Engineering All Rights Reserved  
 These drawings and their contents, including, but not limited to, all concepts, designs, & ideas are the exclusive property of MKEC Engineering (MKEC), and may not be used or reproduced in any way without the express consent of MKEC.

PAVING PLAN STA. 54+00 TO STA. 59+27.74	
PROJECT NO.	472-85158
DATE	11/29/17
SCALE	1"=20'
DESIGNED	DRAWN
JRA	WNJ
CHECKED	JRA
NO.	REVISION
SHEET NO. 13 OF 183	

PLOTTED: Wednesday, November 29, 2017 @ 02:21PM  
 J:\PROJECTS\2017\1401040280 - COM\_127TH ST TO 21ST ST-CIVIL\DRAWING\14280E00.DWG