

STATE	PROJECT NO.	YEAR	SHEET NO.	TOTAL SHEETS
KANSAS	87 N-0615-01	2017	15	183



STREET IMPROVEMENTS FOR  
**127TH STREET EAST**  
 FROM 13TH STREET NORTH TO 21ST STREET NORTH

©2017  
 MKEC Engineering  
 All Rights Reserved  
 www.mkec.com  
 These drawings and their contents, including, but not limited to, all concepts, designs, & ideas are the exclusive property of MKEC Engineering (MKEC), and may not be used or reproduced in any way without the express consent of MKEC.


**SPECIAL GRADING PLAN**

PROJECT NO.	472-85158	
DATE	11/29/17	
SCALE	1"=20'	
DESIGNED	DRAWN	CHECKED
JRA	RAM	JRA


NO.	REVISION	DATE

SHEET NO.  
15 OF 183


PLOTTED: Wednesday, November 29, 2017 @ 02:22PM  
 J:\PROJECTS\2017\1401040290 - COM\_127TH E. 13TH TO 21ST\05-CIVIL\CAD\GRD\4280GRV1.DWG

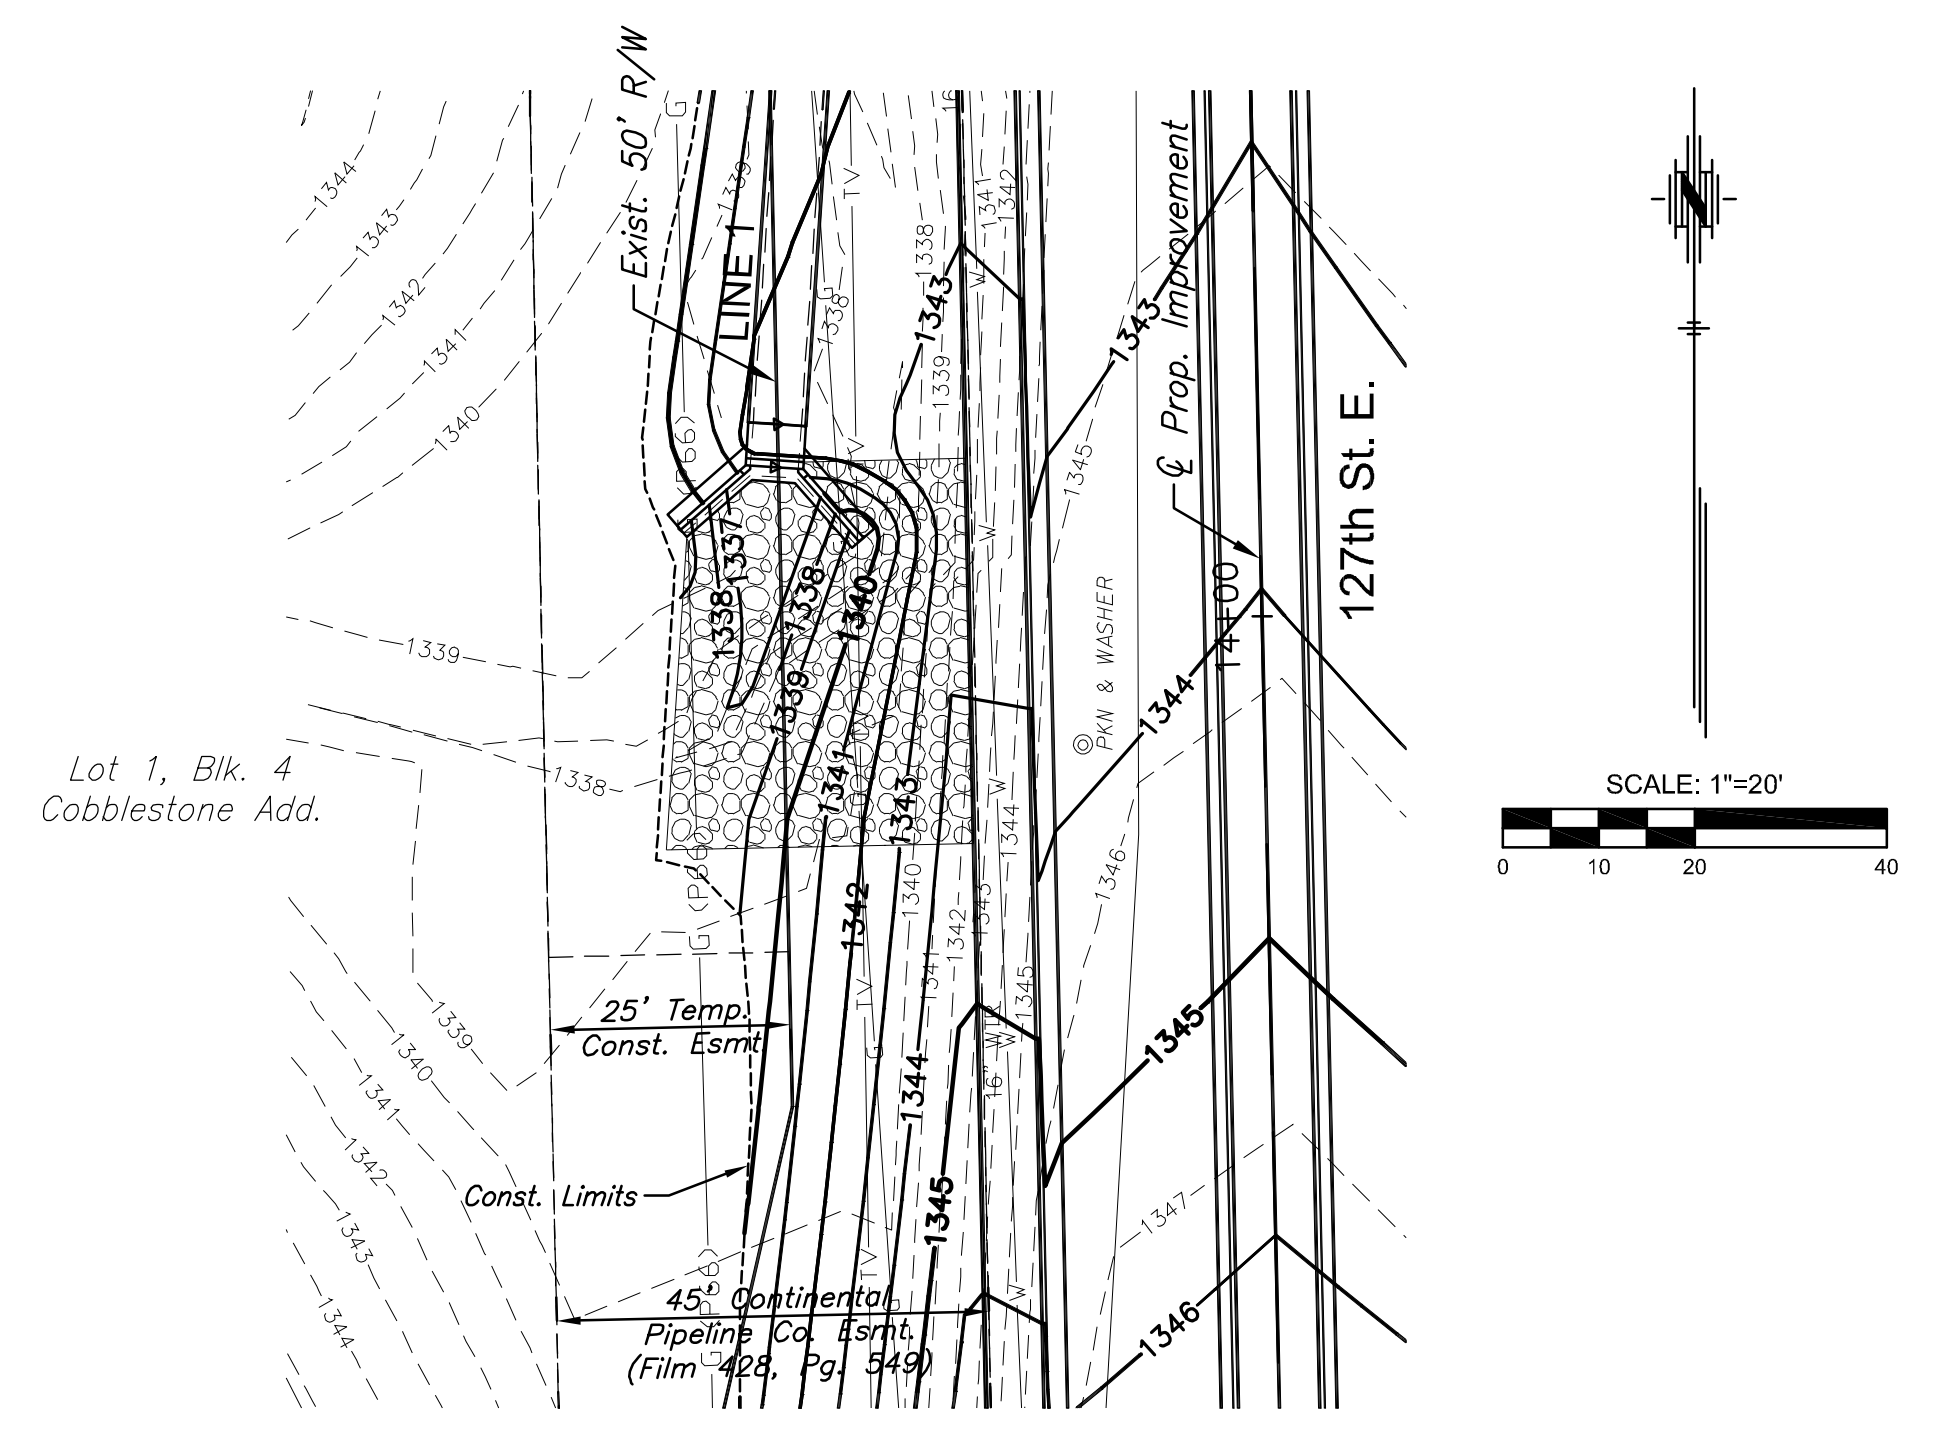


SPECIAL GRADING PLAN - STA. 13+00 to STA. 14+00, LT.

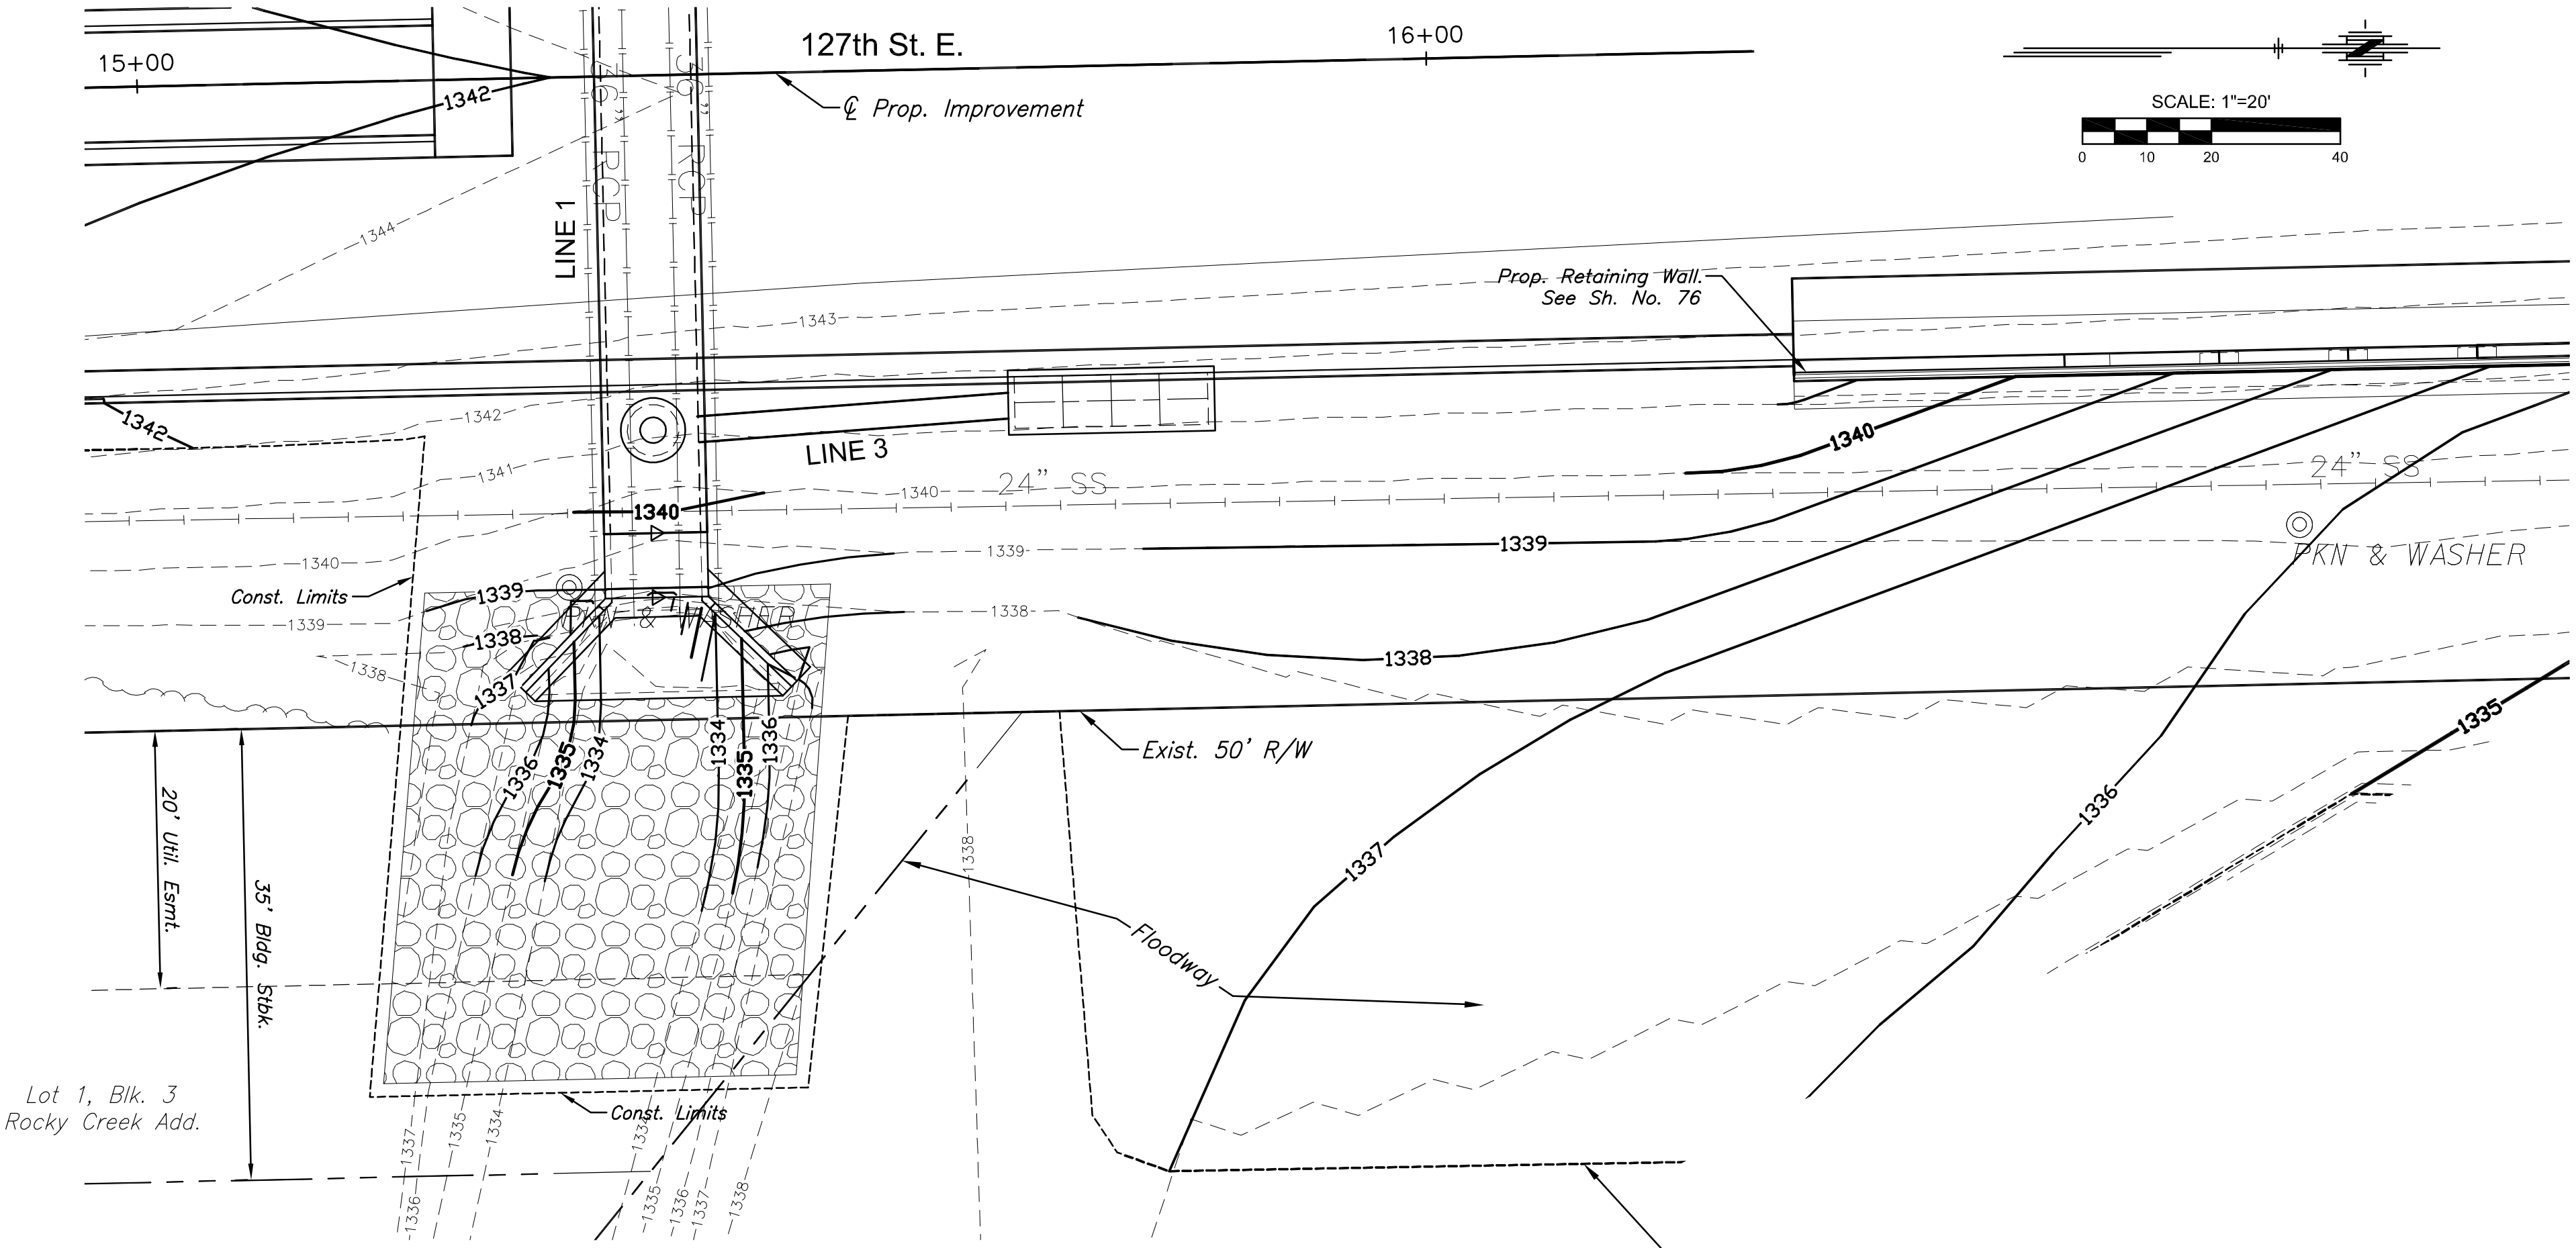

SPECIAL GRADING PLAN - STA. 15+20 to STA. 16+90, RT.

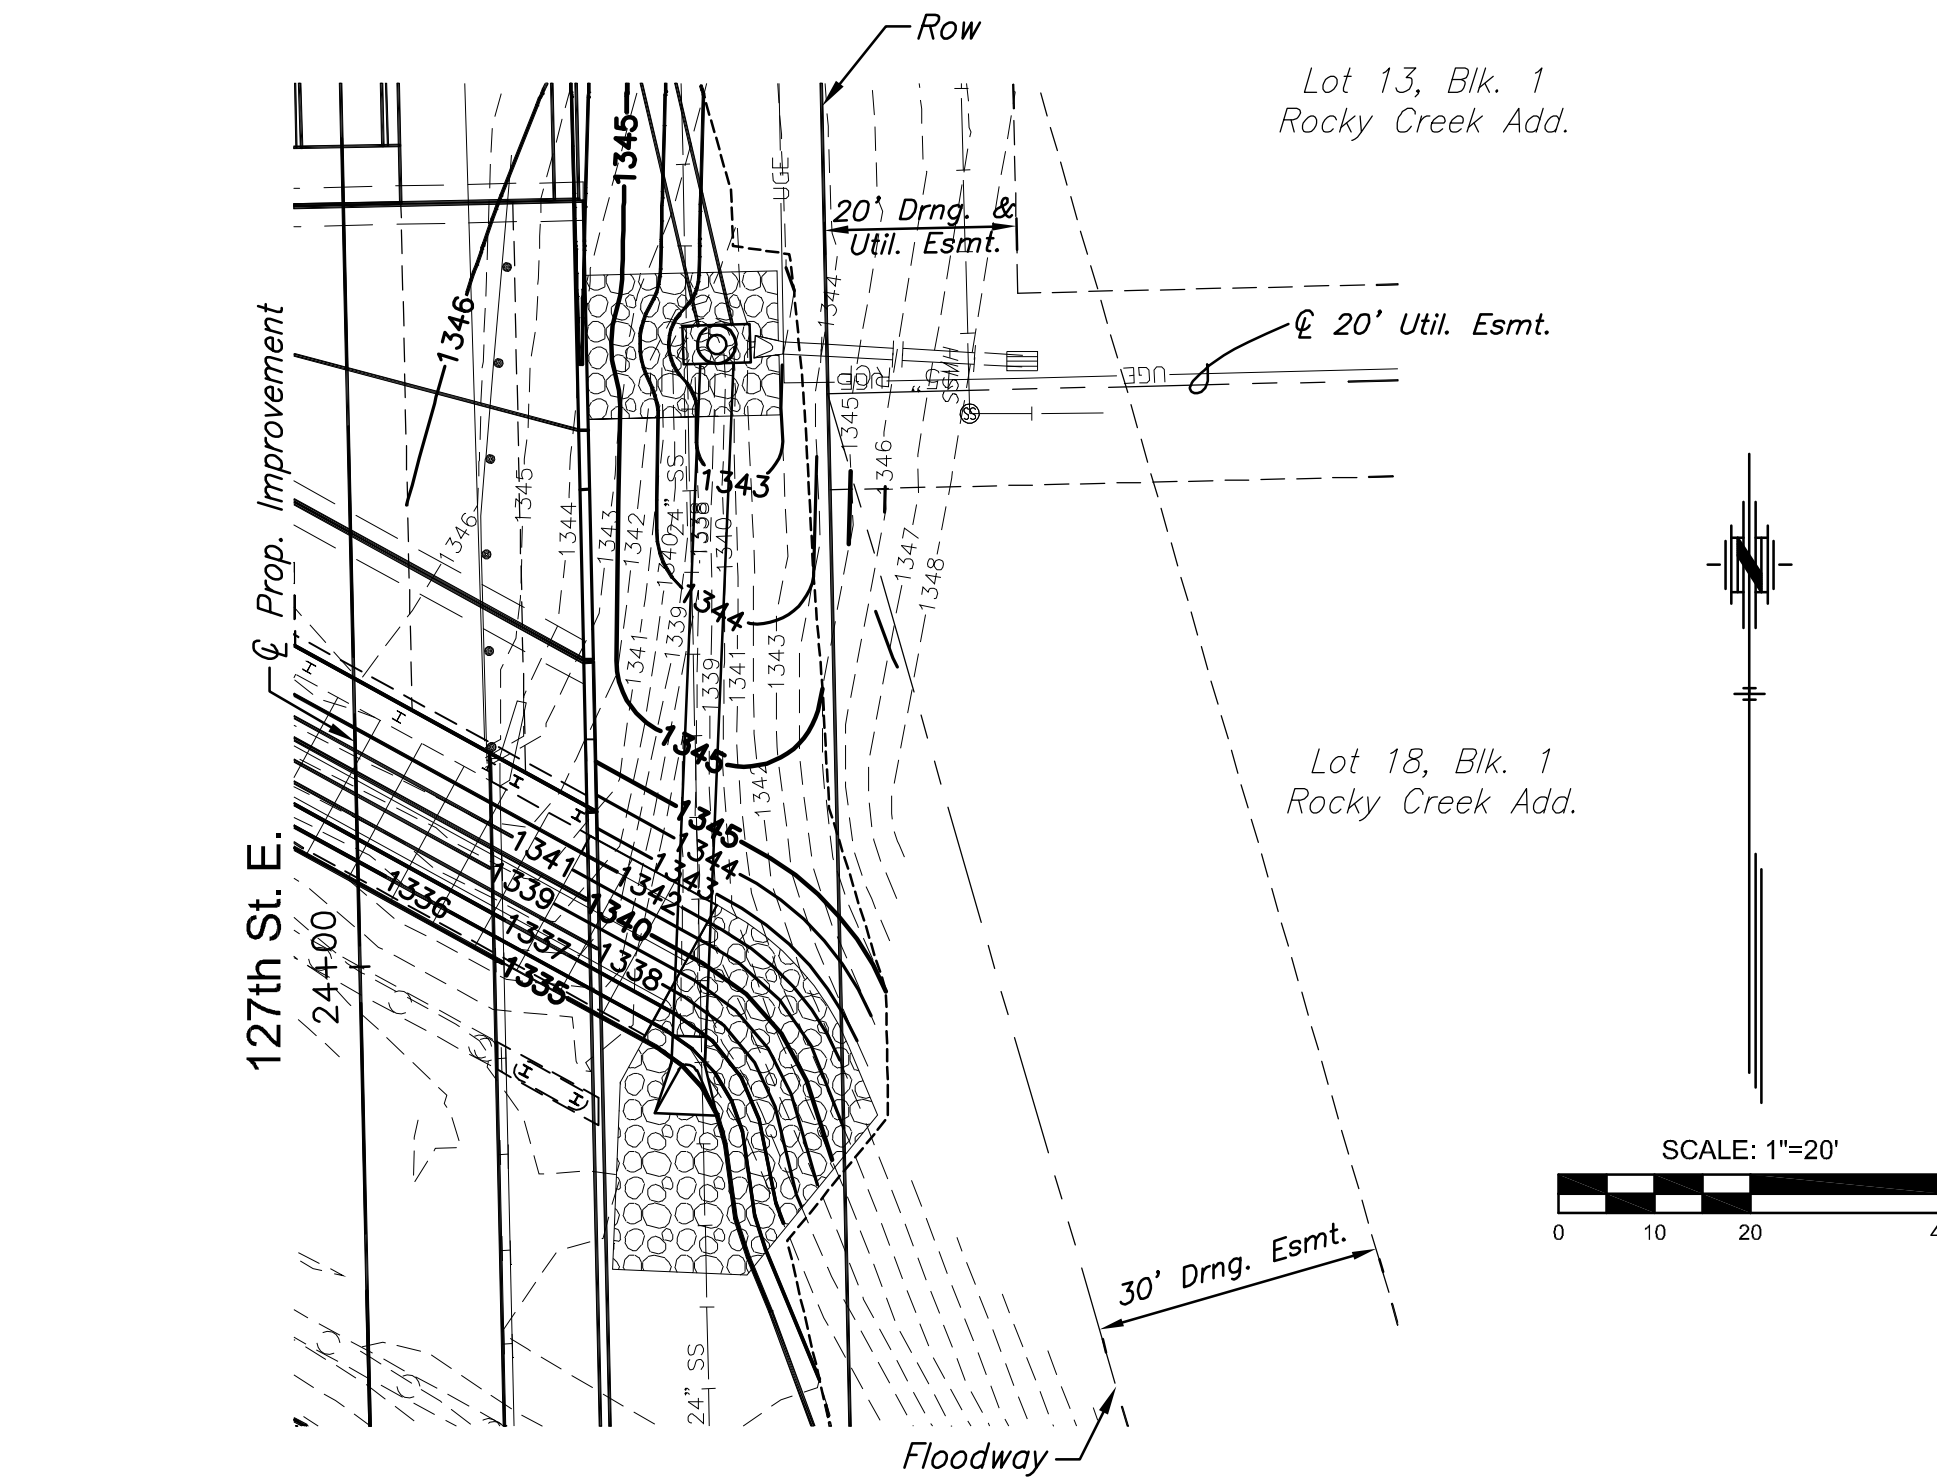

SPECIAL GRADING PLAN - STA. 23+80 to STA. 24+80, RT.

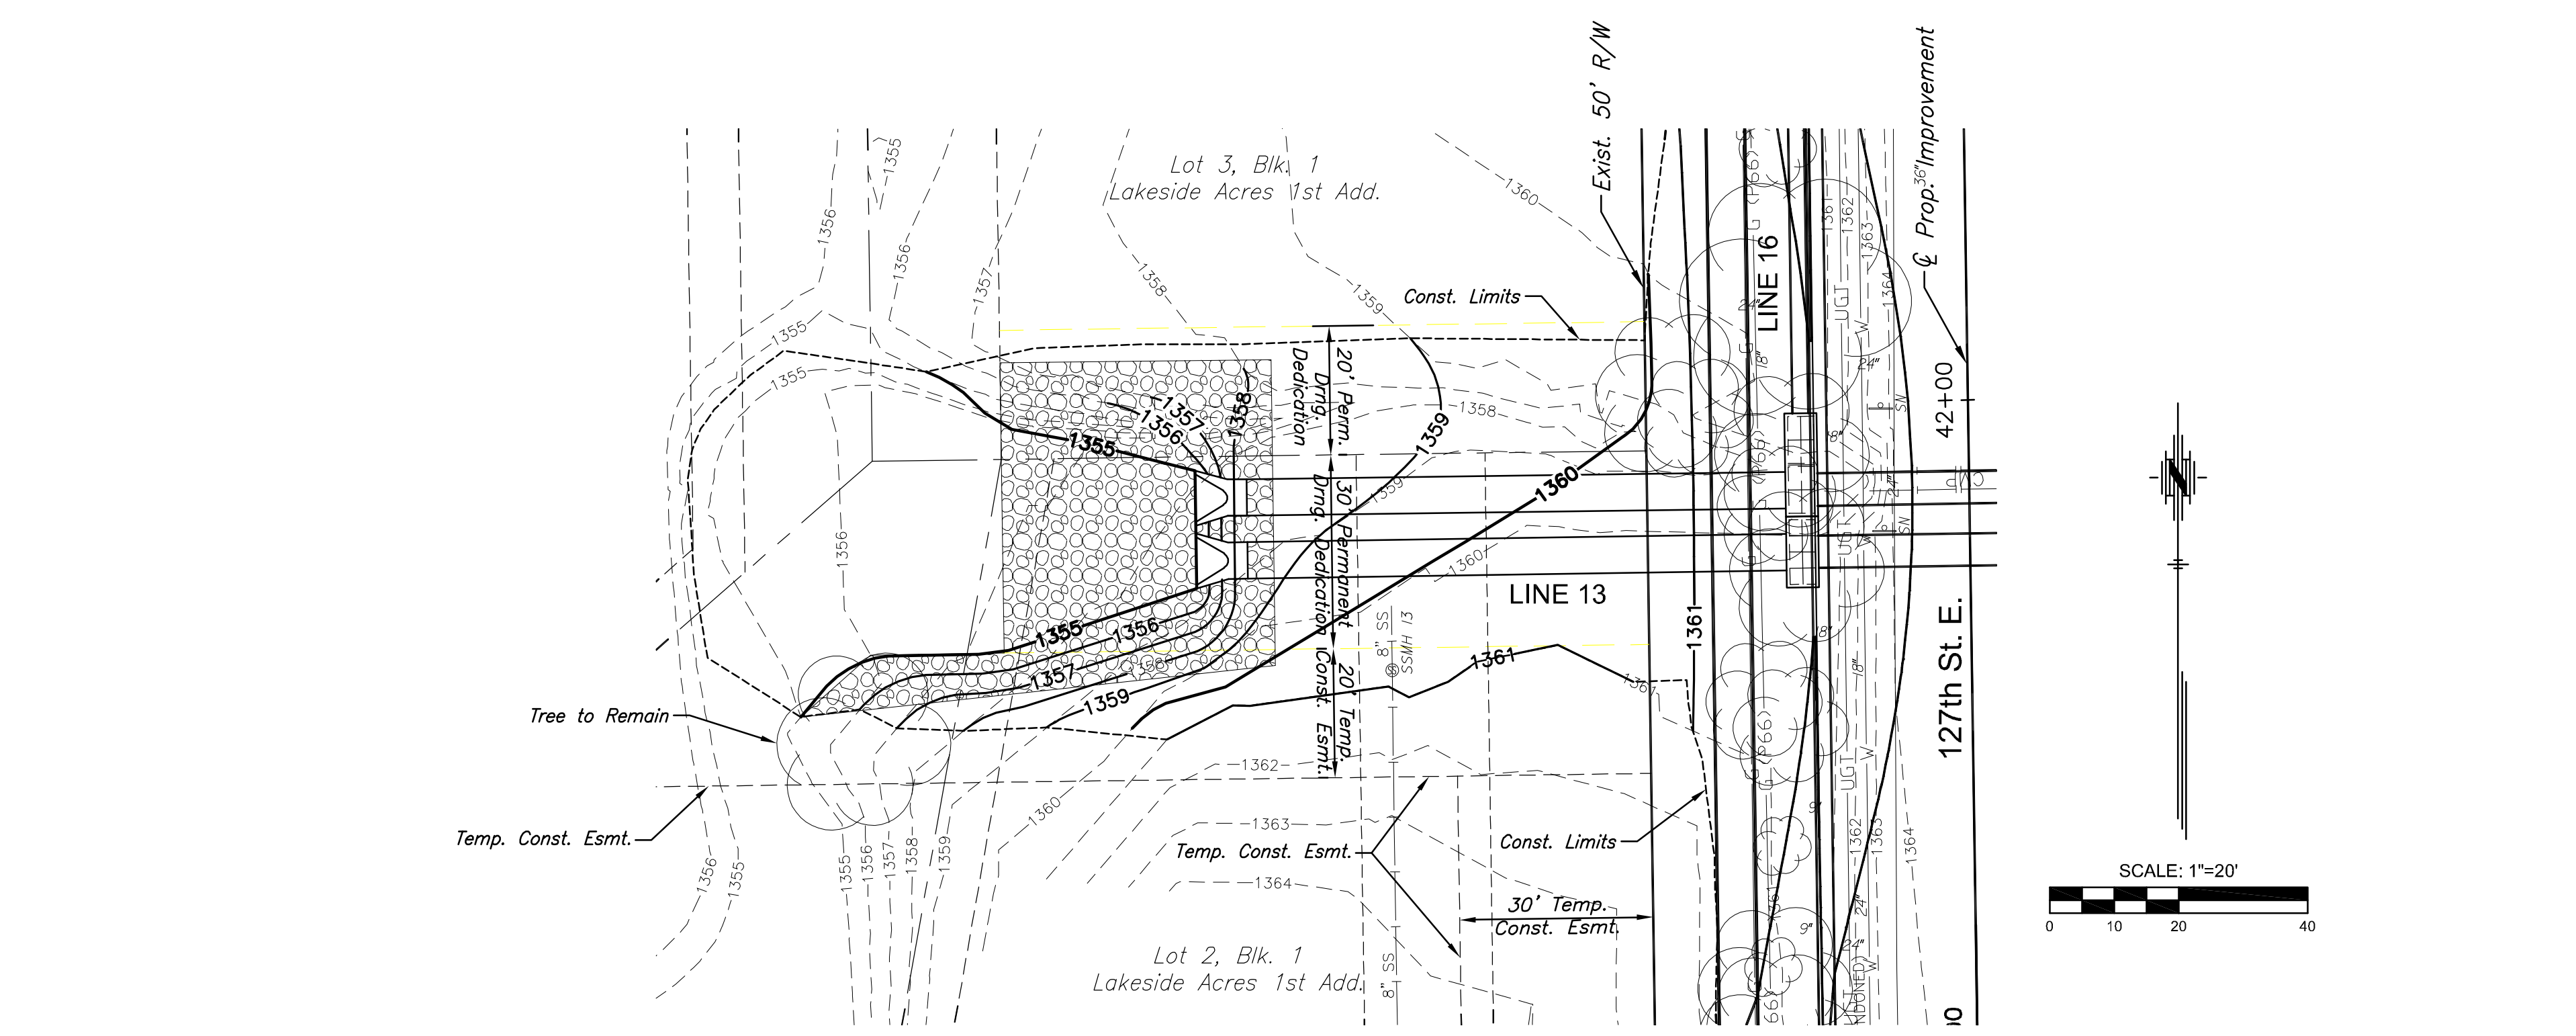

SPECIAL GRADING PLAN - STA. 41+50 to STA. 42+10, LT.