
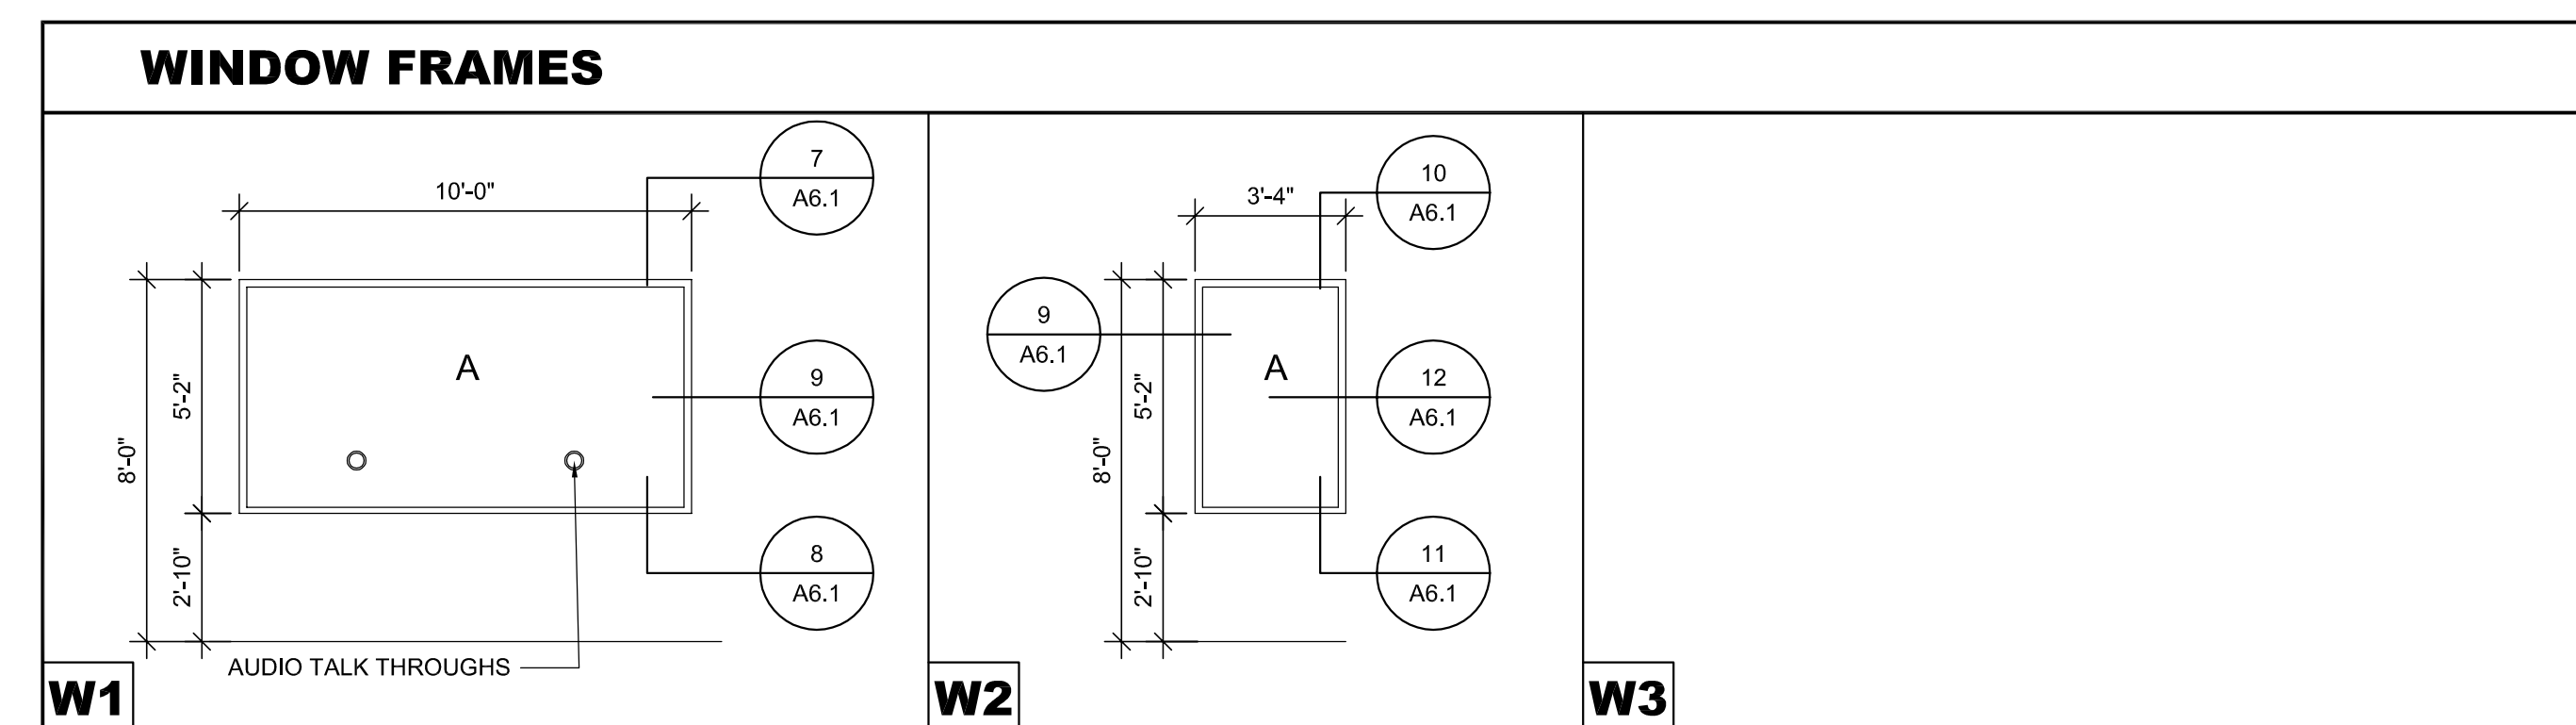


PROJECT NO.	1701010567	
DATE	03/07/18	
SCALE	AS NOTED	
DESIGNED	DRAWN	CHECKED
SLC	DKW	MFC

ISSUED FOR CONSTRUCTION	03-07-18	
NO.	REVISION	DATE
SHEET NO.		
SA6.1		

DOOR SCHEDULE												
DOOR NUMBER	SIZE	DOOR		FRAME		DETAILS			FIRE RATING	HDW SET	GLAZING	COMMENTS
		MAT	TYPE	MAT	TYPE	HEAD	JAMB	SILL				
101	3'-0"x7'-0"x1 3/4"	HM	A	HM	1	1/A6.1	2/A6.1	3/A6.1	-	-	-	-
101A	5'-2"x10'-0"x1 3/4"	AL	C	AL	3	7/A6.1	9/A6.1	8/A6.1	-	-	-	-
102	3'-0"x7'-0"x1 3/4"	HM	A	HM	1	1/A6.1	2/A6.1	3/A6.1	-	-	-	-
102A	5'-2"x10'-0"x1 3/4"	AL	C	AL	3	6/A6.1	8/A6.1	7/A6.1	-	-	-	-
102	3'-0"x7'-0"x1 3/4"	HM	A	HM	1	1/A6.1	2/A6.1	3/A6.1	-	-	-	-
102	3'-0"x7'-0"x1 3/4"	HM	A	HM	1	1/A6.1	2/A6.1	3/A6.1	-	-	-	-
104A	3'-0"x7'-0"x1 3/4"	HM	A	HM	1	1/A6.1	2/A6.1	3/A6.1	90 MIN.	-	-	-
104B	3'-0"x7'-0"x1 3/4"	HM	A	HM	1	1/A6.1	2/A6.1	3/A6.1	90 MIN.	-	-	-
104C	5'-2"x12'-0"x1 3/4"	AL	C	AL	3	4/A6.1	6/A6.1	5/A6.1	-	-	-	-
104D	5'-2"x12'-0"x1 3/4"	AL	C	AL	3	4/A6.1	6/A6.1	5/A6.1	-	-	-	-
105	3'-0"x7'-0"x1 3/4" (PAIR)	HM	A	HM	2	1/A6.1	2/A6.1	3/A6.1	-	-	-	-
106	3'-0"x7'-0"x1 3/4"	HM	A	HM	1	1/A6.1	2/A6.1	3/A6.1	-	-	-	-
107	3'-0"x7'-0"x1 3/4"	HM	A	HM	1	1/A6.1	2/A6.1	3/A6.1	-	-	-	-
108	3'-0"x7'-0"x1 3/4"	HM	A	HM	1	1/A6.1	2/A6.1	3/A6.1	-	-	-	-
109	3'-0"x7'-0"x1 3/4"	HM	A	HM	1	1/A6.1	2/A6.1	3/A6.1	-	-	-	-
109A	3'-0"x7'-0"x1 3/4"	HM	A	HM	1	1/A6.1	2/A6.1	3/A6.1	-	-	-	-
111	3'-0"x7'-0"x1 3/4"	HM	A	HM	1	1/A6.1	2/A6.1	3/A6.1	-	-	-	-
112	3'-0"x7'-0"x1 3/4"	HM	A	HM	1	1/A6.1	2/A6.1	3/A6.1	-	-	-	-
113	3'-0"x7'-0"x1 3/4"	HM	A	HM	1	1/A6.1	2/A6.1	3/A6.1	-	-	-	-
114	3'-0"x7'-0"x1 3/4"	HM	A	HM	1	1/A6.1	2/A6.1	3/A6.1	-	-	-	-
202	3'-0"x7'-0"x1 3/4"	HM	A	HM	1	1/A6.1	2/A6.1	3/A6.1	-	-	-	-
203	3'-0"x7'-0"x1 3/4"	HM	A	HM	1	1/A6.1	2/A6.1	3/A6.1	-	-	-	-

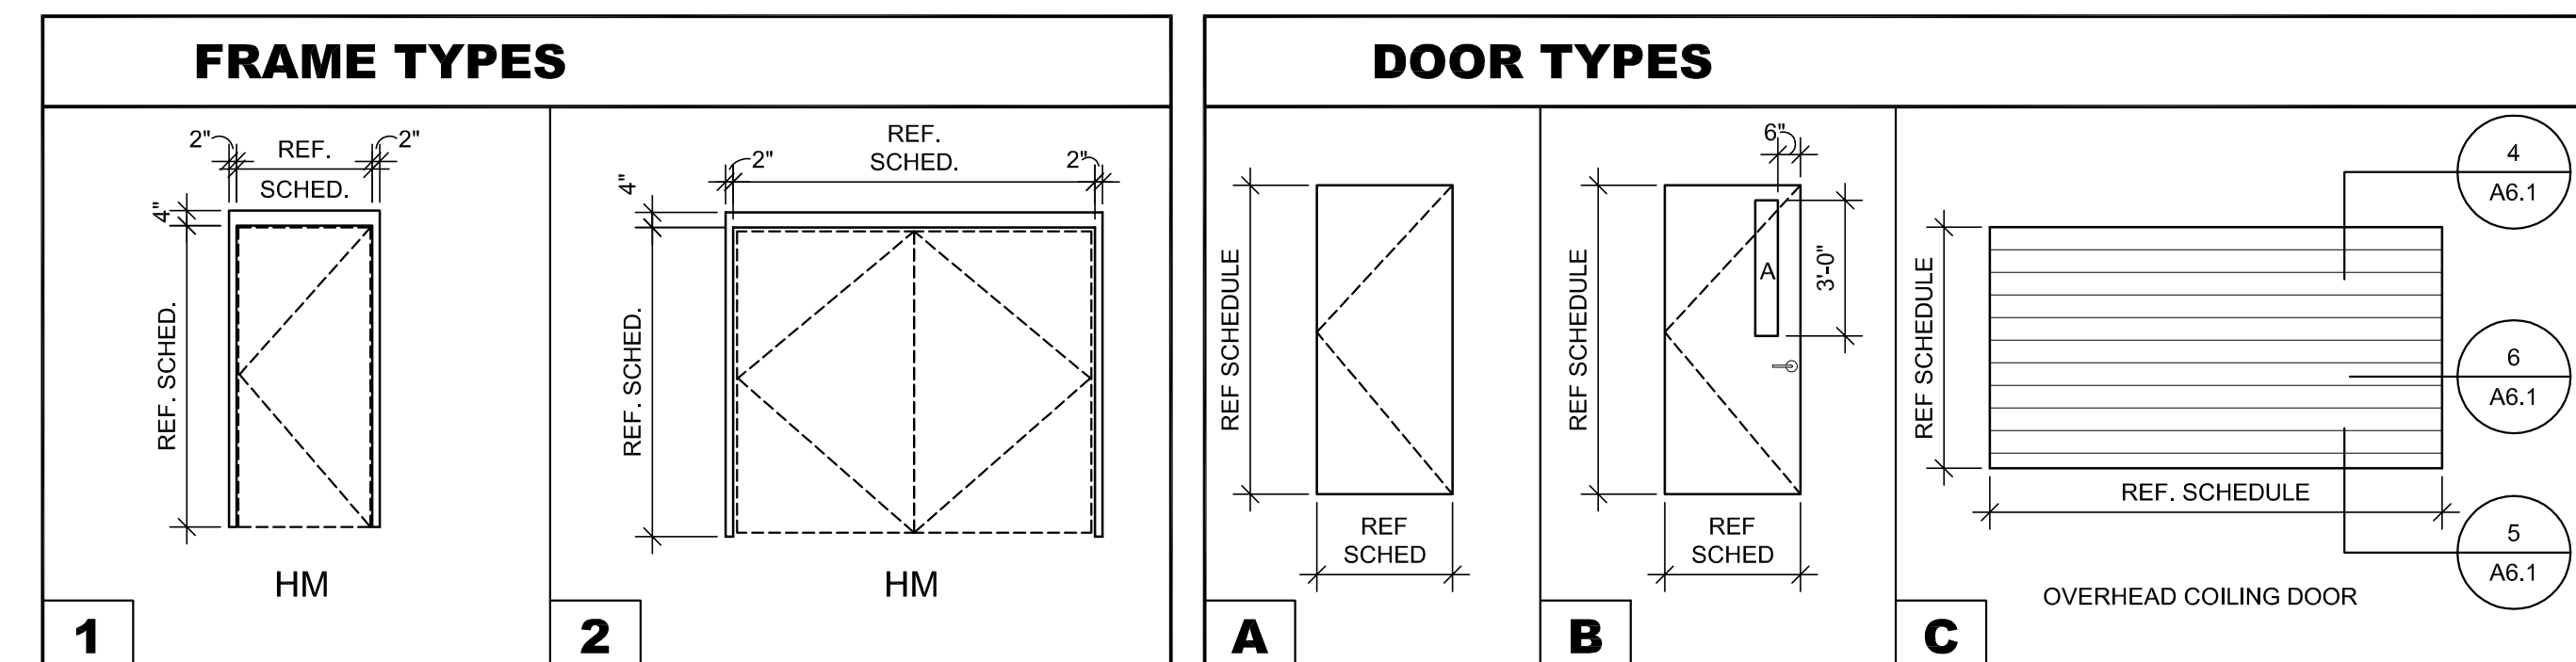

**MATERIAL LEGEND**

DOOR AND FRAME MATERIAL (MAT)  
HM = HOLLOW METAL (STEEL)  
AL = ALUMINUM  
GLASS TYPES  
A = 1/4" CLEAR, FULLY TEMPERED

**COMMENTS**

- ALL H.M. DOORS & FRAMES SHALL BE FIELD PAINTED.
- ALL BUILT CONDITIONS AND DIMENSIONS SHOULD BE FIELD VERIFIED.
- ALL DOORS TO BE INSULATED.

Room Number	Room Name	Floor	Base	Walls				Ceiling		Finish Notes
				North	West	South	East	Material	Finish	
101	TICKET BOOTH	CONC.	RB	PNT	PNT	PNT	PNT	-	PNT	-
102	TICKET BOOTH	CONC.	RB	PNT	PNT	PNT	PNT	-	PNT	-
103	TICKET OFFICE	CONC.	RB	PNT	PNT	PNT	PNT	-	PNT	-
104	CONCESSIONS	CONC.	RB	PNT	PNT	PNT	PNT	APC	-	-
105	STORAGE	CONC.	RB	PNT	PNT	PNT	PNT	-	-	-
106	FAMILY RESTROOM	CONC.	RB	PNT	PNT	PNT	PNT	-	PNT	-
107	MEN'S RESTROOM	CONC.	RB	PNT	PNT	PNT	PNT	-	PNT	-
108	MECH./ELEC.	CONC.	RB	PNT	PNT	PNT	PNT	-	-	-
109	REFEREE	CONC.	RB	PNT	PNT	PNT	PNT	-	PNT	-
110	FAMILY RESTROOM	CONC.	RB	PNT	PNT	PNT	PNT	-	PNT	-
111	WOMEN'S RESTROOM	CONC.	RB	PNT	PNT	PNT	PNT	-	PNT	-
112	TEAM ROOM	CONC.	RB	PNT	PNT	PNT	PNT	APC	-	-
113	TEAM ROOM	CONC.	RB	PNT	PNT	PNT	PNT	APC	-	-

