

INDEX OF DRAWINGS

SHEET NO. DESCRIPTION

1	TITLE SHEET
2	TYPICAL SECTIONS
3-26	PLAN/PROFILE-WEBB ROAD
27-36	PLAN/PROFILE-21ST ST. NORTH
37	INTERSECTION DETAIL
38-42	PAVEMENT DETAILS
43-45	DRAINAGE CHANNEL
46-47	PLAN/PROFILE STORM SEWER
48-54	INLET AND MANHOLE DETAILS
55-61	SEWER DETAIL (HEADWALLS, R.C.B., SPECIAL DETAILS)
61A	PRECAST CONCRETE BOX CULVERT DETAILS
62-64	SCHEDULE OF INLETS AND MANHOLES
65	CONCRETE END SECTIONS
66-67	SUMMARY OF QUANTITIES
68-69	TEMPORARY PROJECT WATER POLLUTION CONTROL
70	SEEDING
71-88	ROADSIDE IMPROVEMENT
89-96	TRAFFIC SIGNAL
97-104A	SIGNING AND PAVEMENT MARKING
105	CONSTRUCTION STAGING
106-111	TRAFFIC CONTROL
112	CONCRETE SAFETY BARRIER
113-114	DRAINAGE AREA MAPS
115-136	WEBB ROAD CROSS SECTION
137-144	21ST STREET CROSS SECTION
146-149	DRAINAGE CHANNEL CROSS SECTIONS

DATE	
BY	
SURVEYED	
PLOTTED	
INKED	
DESIGNED	
SQUAD	

DESIGN DESIGNATION

AADT (1990)	=	4338
AADT (2010)	=	8740
DHV	=	10 %
D	=	60 %
T	=	10 %
V	=	40MPH
C of A	=	Partial

CONVENTIONAL SIGNS

COUNTY LINE		RETAINING WALL	
CORPORATE LIMIT	////	CENTERLINE OF PROJECT	50
STATE OR NATIONAL LINE		LEVEE	
TOWNSHIP LINE		CULVERTS	
SECTION LINE		DROP INLETS	
GRANT LINE		ACCESS CONTROL	
FENCE LINE		POWER LINE	
GUARD FENCE		TELEPHONE LINE	
UNFENCED PROPERTY		MARSH	
RIGHT-OF-WAY LINE		HEDGE	
TRAVELED WAY		TREES	
RAILROADS		GRADE ELEVATION	



STATE OF KANSAS

DEPARTMENT OF TRANSPORTATION


PLAN AND PROFILE OF PROPOSED
FEDERAL AID PROJECT

WEBB ROAD FROM 21ST. STREET TO 29TH. STREET NORTH

87-U-1362-01
FEDERAL AID PROJECT NO.: M6675 (3)
WICHITA, SEDGWICK COUNTY
POPULATION: 304,011

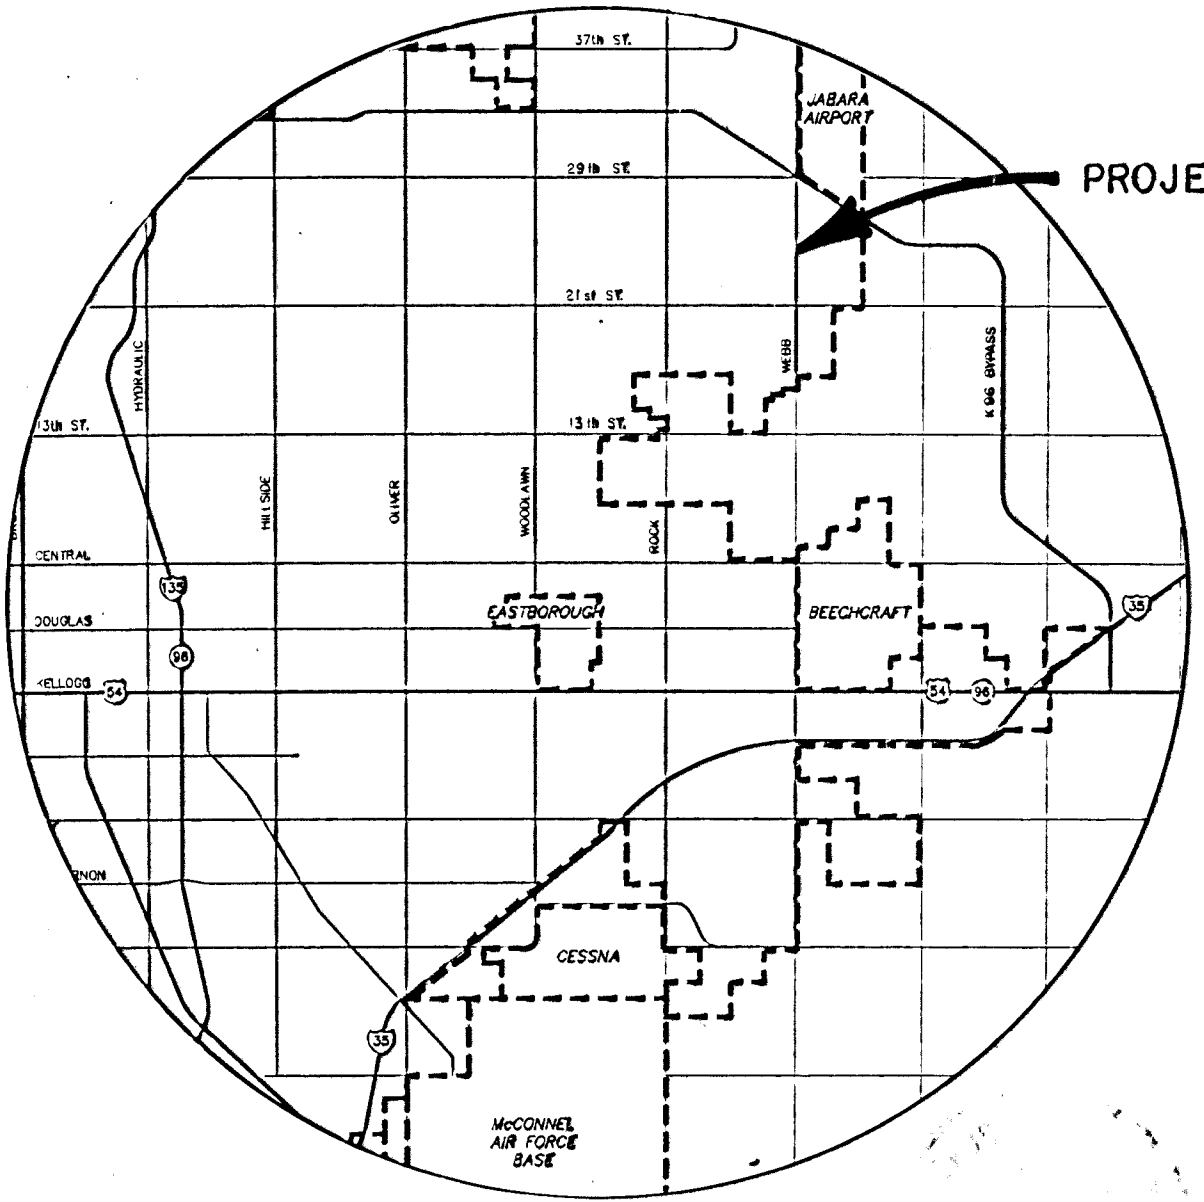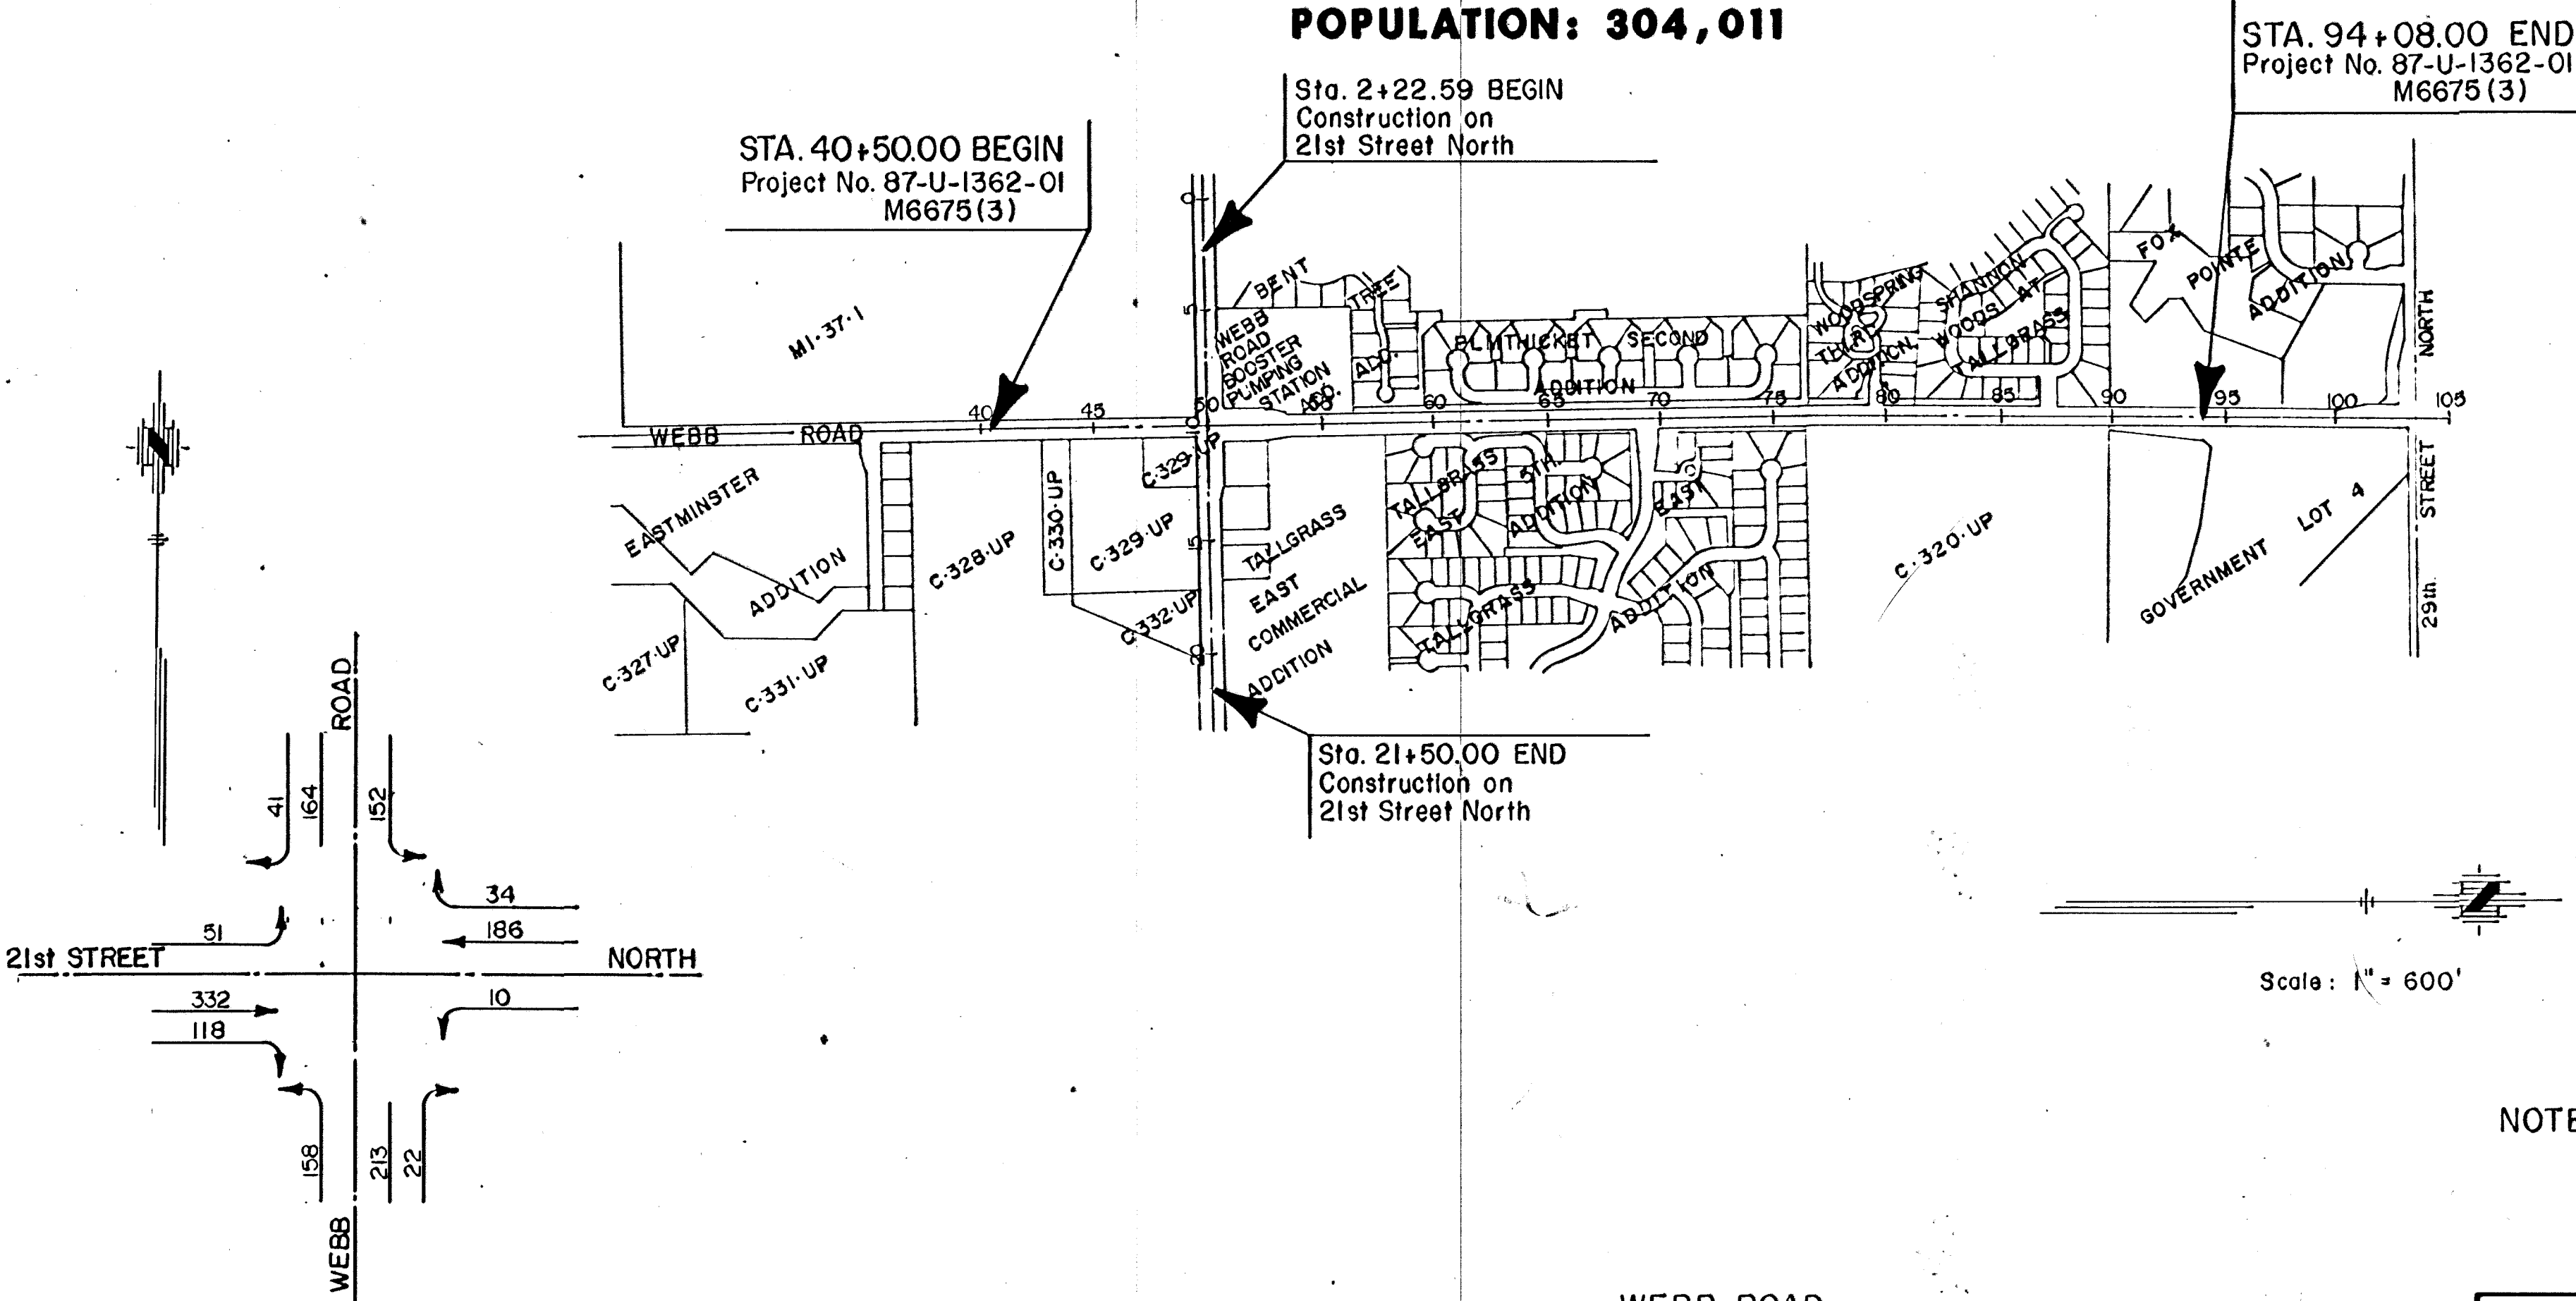

LOCATION MAP

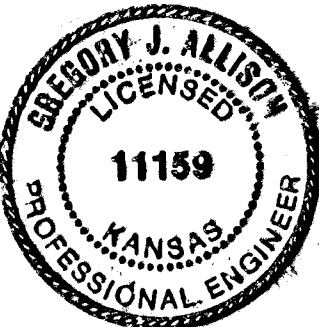

NOTE: TRAFFIC SHALL BE CARRIED THROUGH CONSTRUCTION

	WEBB ROAD		
GROSS LENGTH OF PROJECT	5358.0	FT.	
EXCEPTIONS			
ADDITIONS			
NET LENGTH OF PROJECT	5358.0	FT.	1.014 MILES
NET LENGTH OF BRIDGES		FT.	
NET LENGTH OF ROAD	5358.0	FT.	1.014 MILES

12-1-92

Michael E. Lindebak

MICHAEL E. LINDEBAK DESIGN DIVISION OF M.A.P.D.
CITY ENGINEER WICHITA, KANSAS
PROJECT NO. 87-U-1362-01 M6675 (3)

RECOM. FOR APPROVAL - DATE

CHIEF BUREAU OF LOCAL PROJECT
KANSAS DEPARTMENT OF TRANSPORTATION

APPROVED - DATE

STATE TRANSPORTATION ENGINEER
KANSAS DEPARTMENT OF TRANSPORTATION

PLANS PREPARED BY:
MID-KANSAS ENGINEERING CONSULTANTS, INC.
WICHITA, KANSAS

RECOM. FOR APPROVAL - DATE

ENGINEER
FEDERAL HIGHWAY ADMINISTRATION
DEPARTMENT OF TRANSPORTATION

APPROVED - DATE

DIVISION ADMINISTRATOR
FEDERAL HIGHWAY ADMINISTRATION
DEPARTMENT OF TRANSPORTATION