
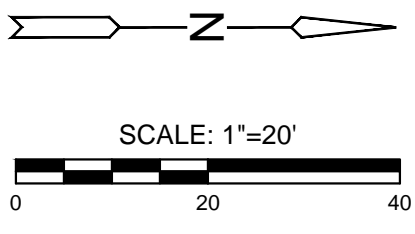


J:\PROJECTS\2018\1601010317 - PERFECTION COURTYARDS AT BROOKFIELD, 16317 CADSHITS06 CIVIL\DWG\16317-EP-06.DWG
 PLOTTED: Tuesday, April 03, 2018 11:08AM

SUBDIVISION BENCH MARKS				
NO.	STREET AND STATION	FROM CL	DESCRIPTION	ELEVATIONS
1	RITCHFIELD CIRCLE, STA. 12+03.91	14.7' RT	TOP OF CURB AT E END OF INLET HOOKUP	

NOTE: CONTRACTOR SHALL INSTALL SUBDIVISION BENCH MARKS ("FLAT SURVEY MARKERS NO. 8134-08 3" TOP DIAMETER" PROVIDED BY KANSAS BLUE PRINT CO., INC.) COSTS TO BE CONSIDERED SUBSIDIARY TO CONSTRUCTION OF COMBINED CURB AND GUTTER.

MEDIAN ELEVATIONS		
POINT	T/C	FL
A	1373.52	1372.97
B	1373.47	1372.92
C	1373.47	1372.92
D	1373.51	1372.96
E	1373.56	1373.01
F	1373.60	1373.05

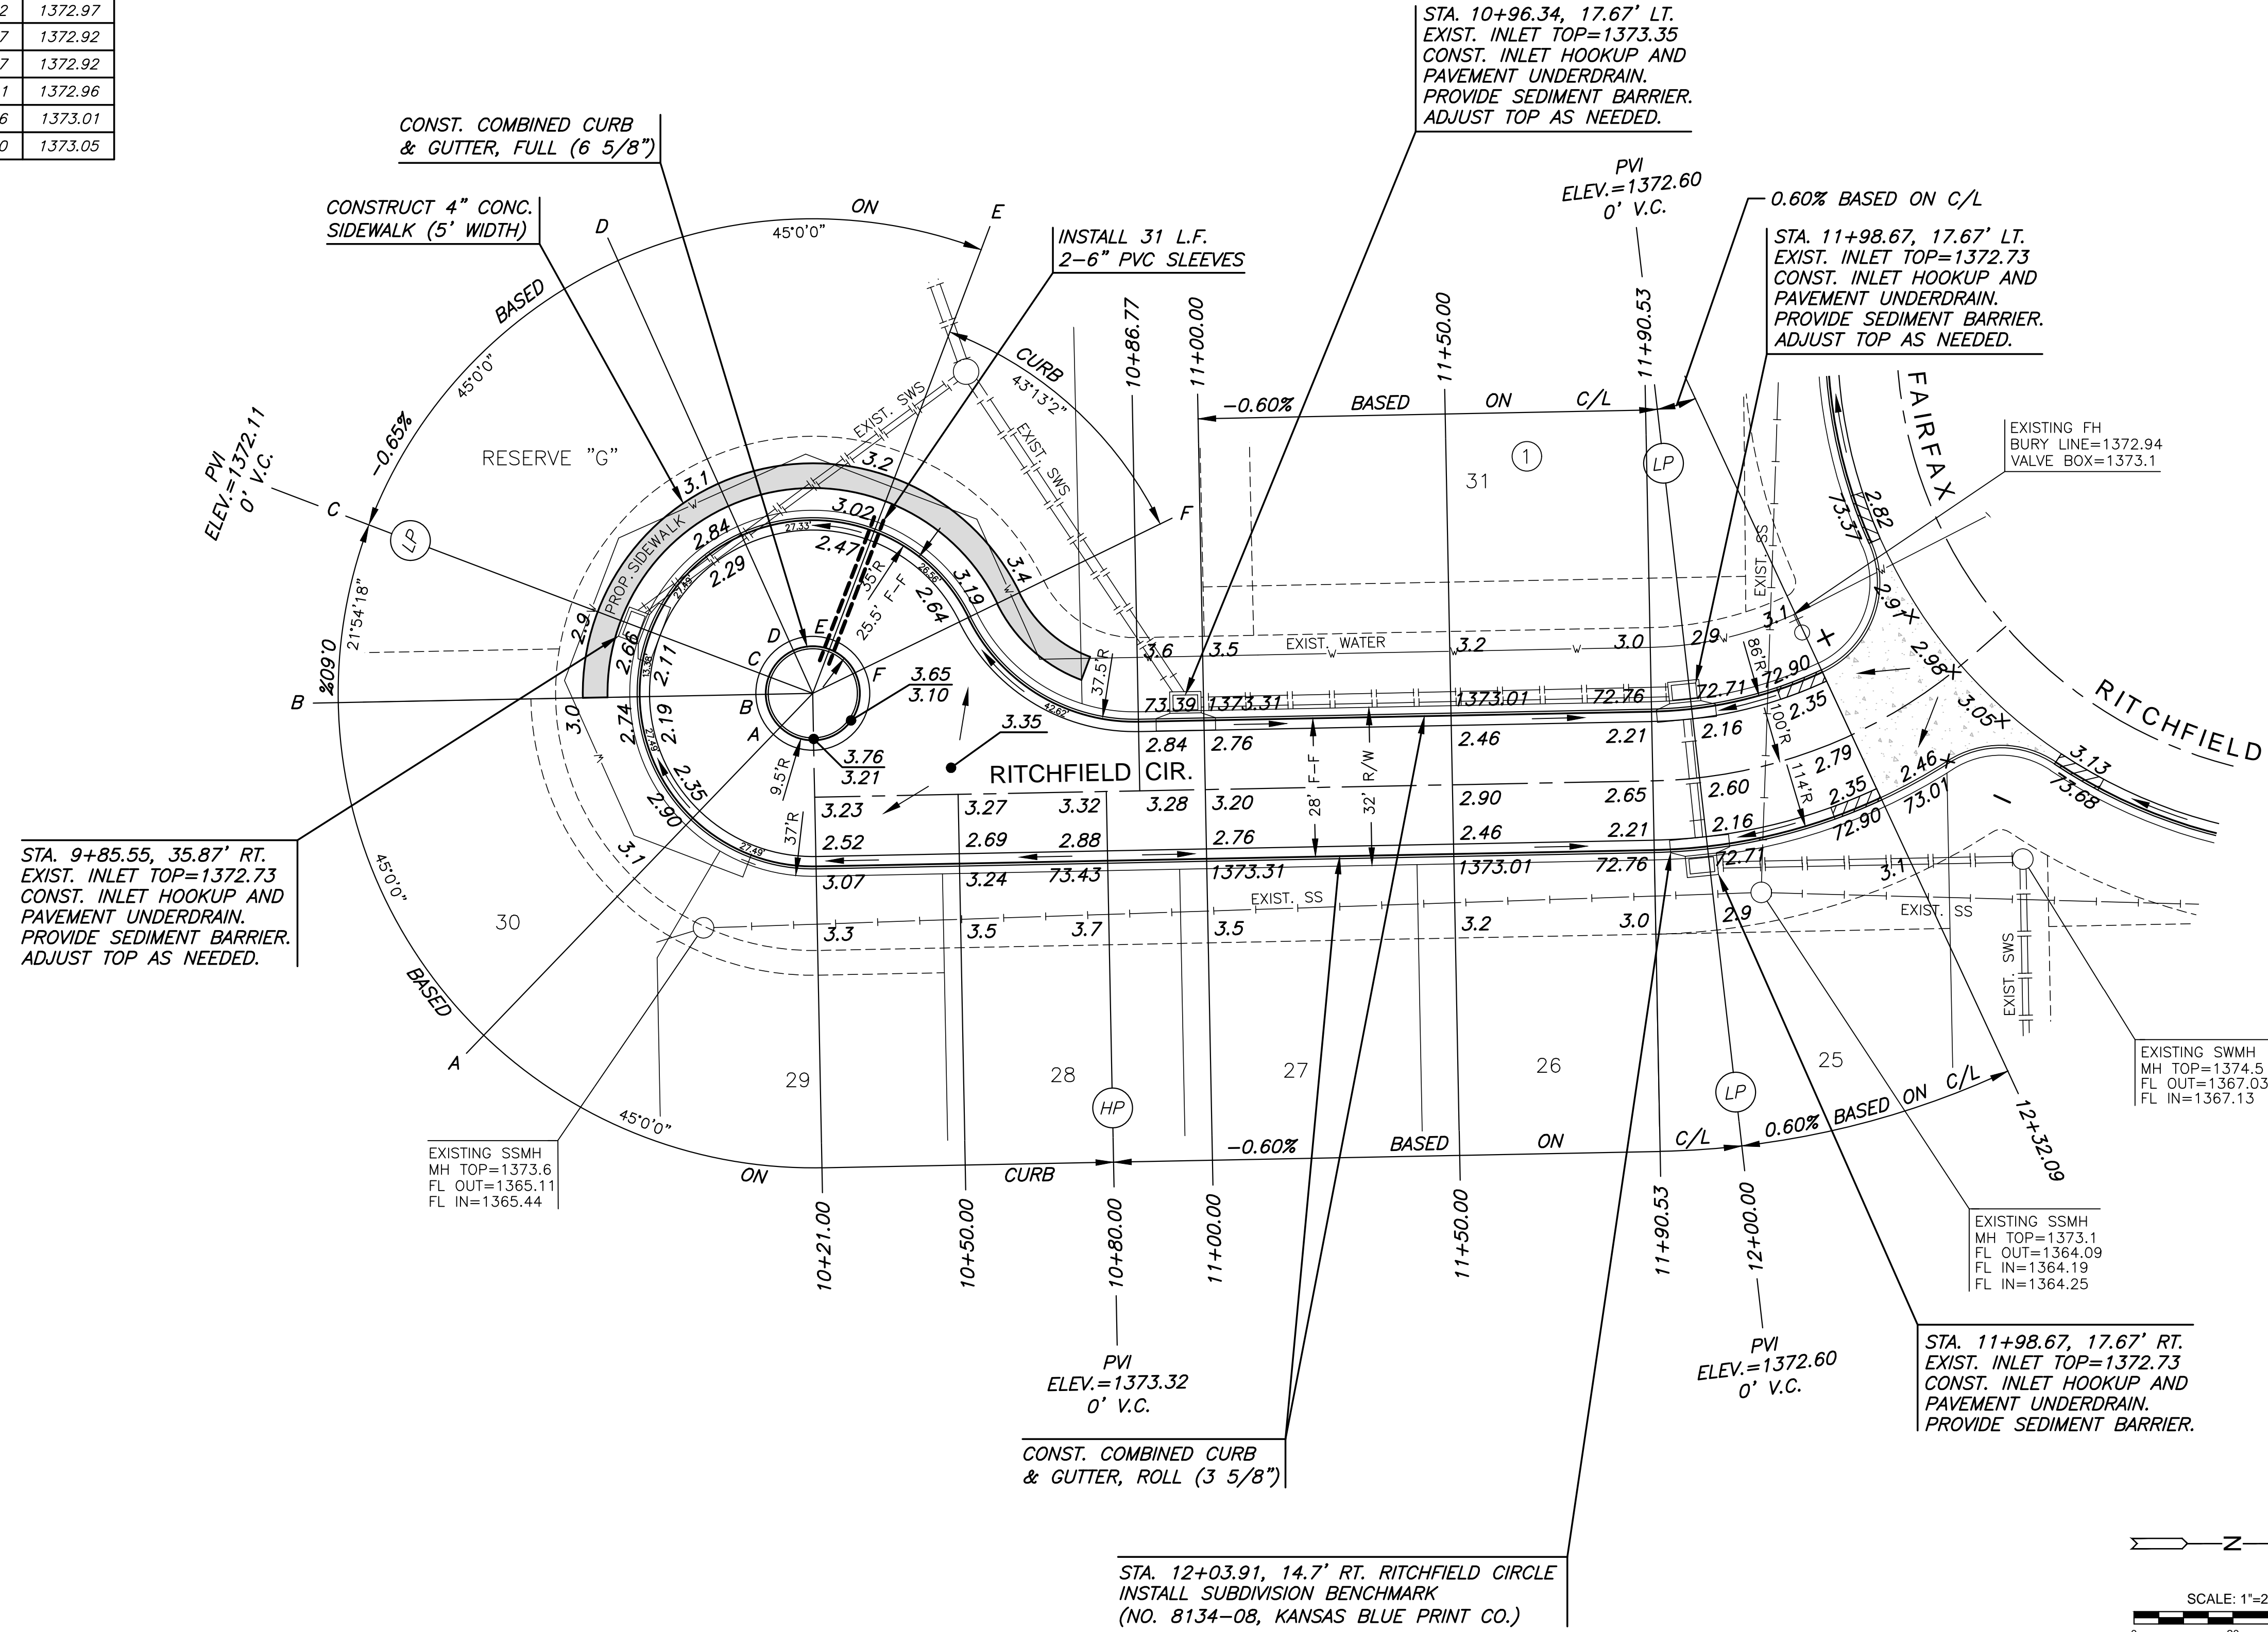

LEGEND

+ STREET SIGN & SIGN LOCATION (SEE SIGN ASSEMBLY TABLE FOR TYPE & STATION OF SIGN)

5' TRANSITION FROM FULL TO ROLL CURB

4" CONCRETE SIDEWALK

NOTE: TOP OF CURB ELEVATIONS SHOWN ARE FOR FULL CURB. CONSTRUCT CURB AND GUTTER AS NOTED.



PAVING PLANS FOR
COURTYARDS AT BROOKFIELD ADD.
 PHASE 1

©2018
 MKEC Engineering
 All Rights Reserved
 www.mkec.com
 These drawings and their contents, including, but not limited to, all concepts, designs, & ideas are the exclusive property of MKEC Engineering (MKEC), and may not be used or reproduced in any way without the express consent of MKEC.

RITCHFIELD CIR		
PROJECT NO.	472-85418	
DATE	APRIL 2018	
SCALE	1" = 20'	
DESIGNED	DRAWN	CHECKED
DFL	JWC	GJA
NO.	REVISION	DATE
SHEET NO.		
12 OF 35		