


J:\PROJECTS\2018\1601010317 - PERFECTION COURTYARDS AT BROOKFIELD, 16317 CADSHITS06 CIVIL\PAV16317.EP-08.DWG
 PLOTTED: Tuesday, April 03, 2018 @ 11:09AM

PAVING PLANS FOR
COURTYARDS AT BROOKFIELD ADD.
 PHASE 1

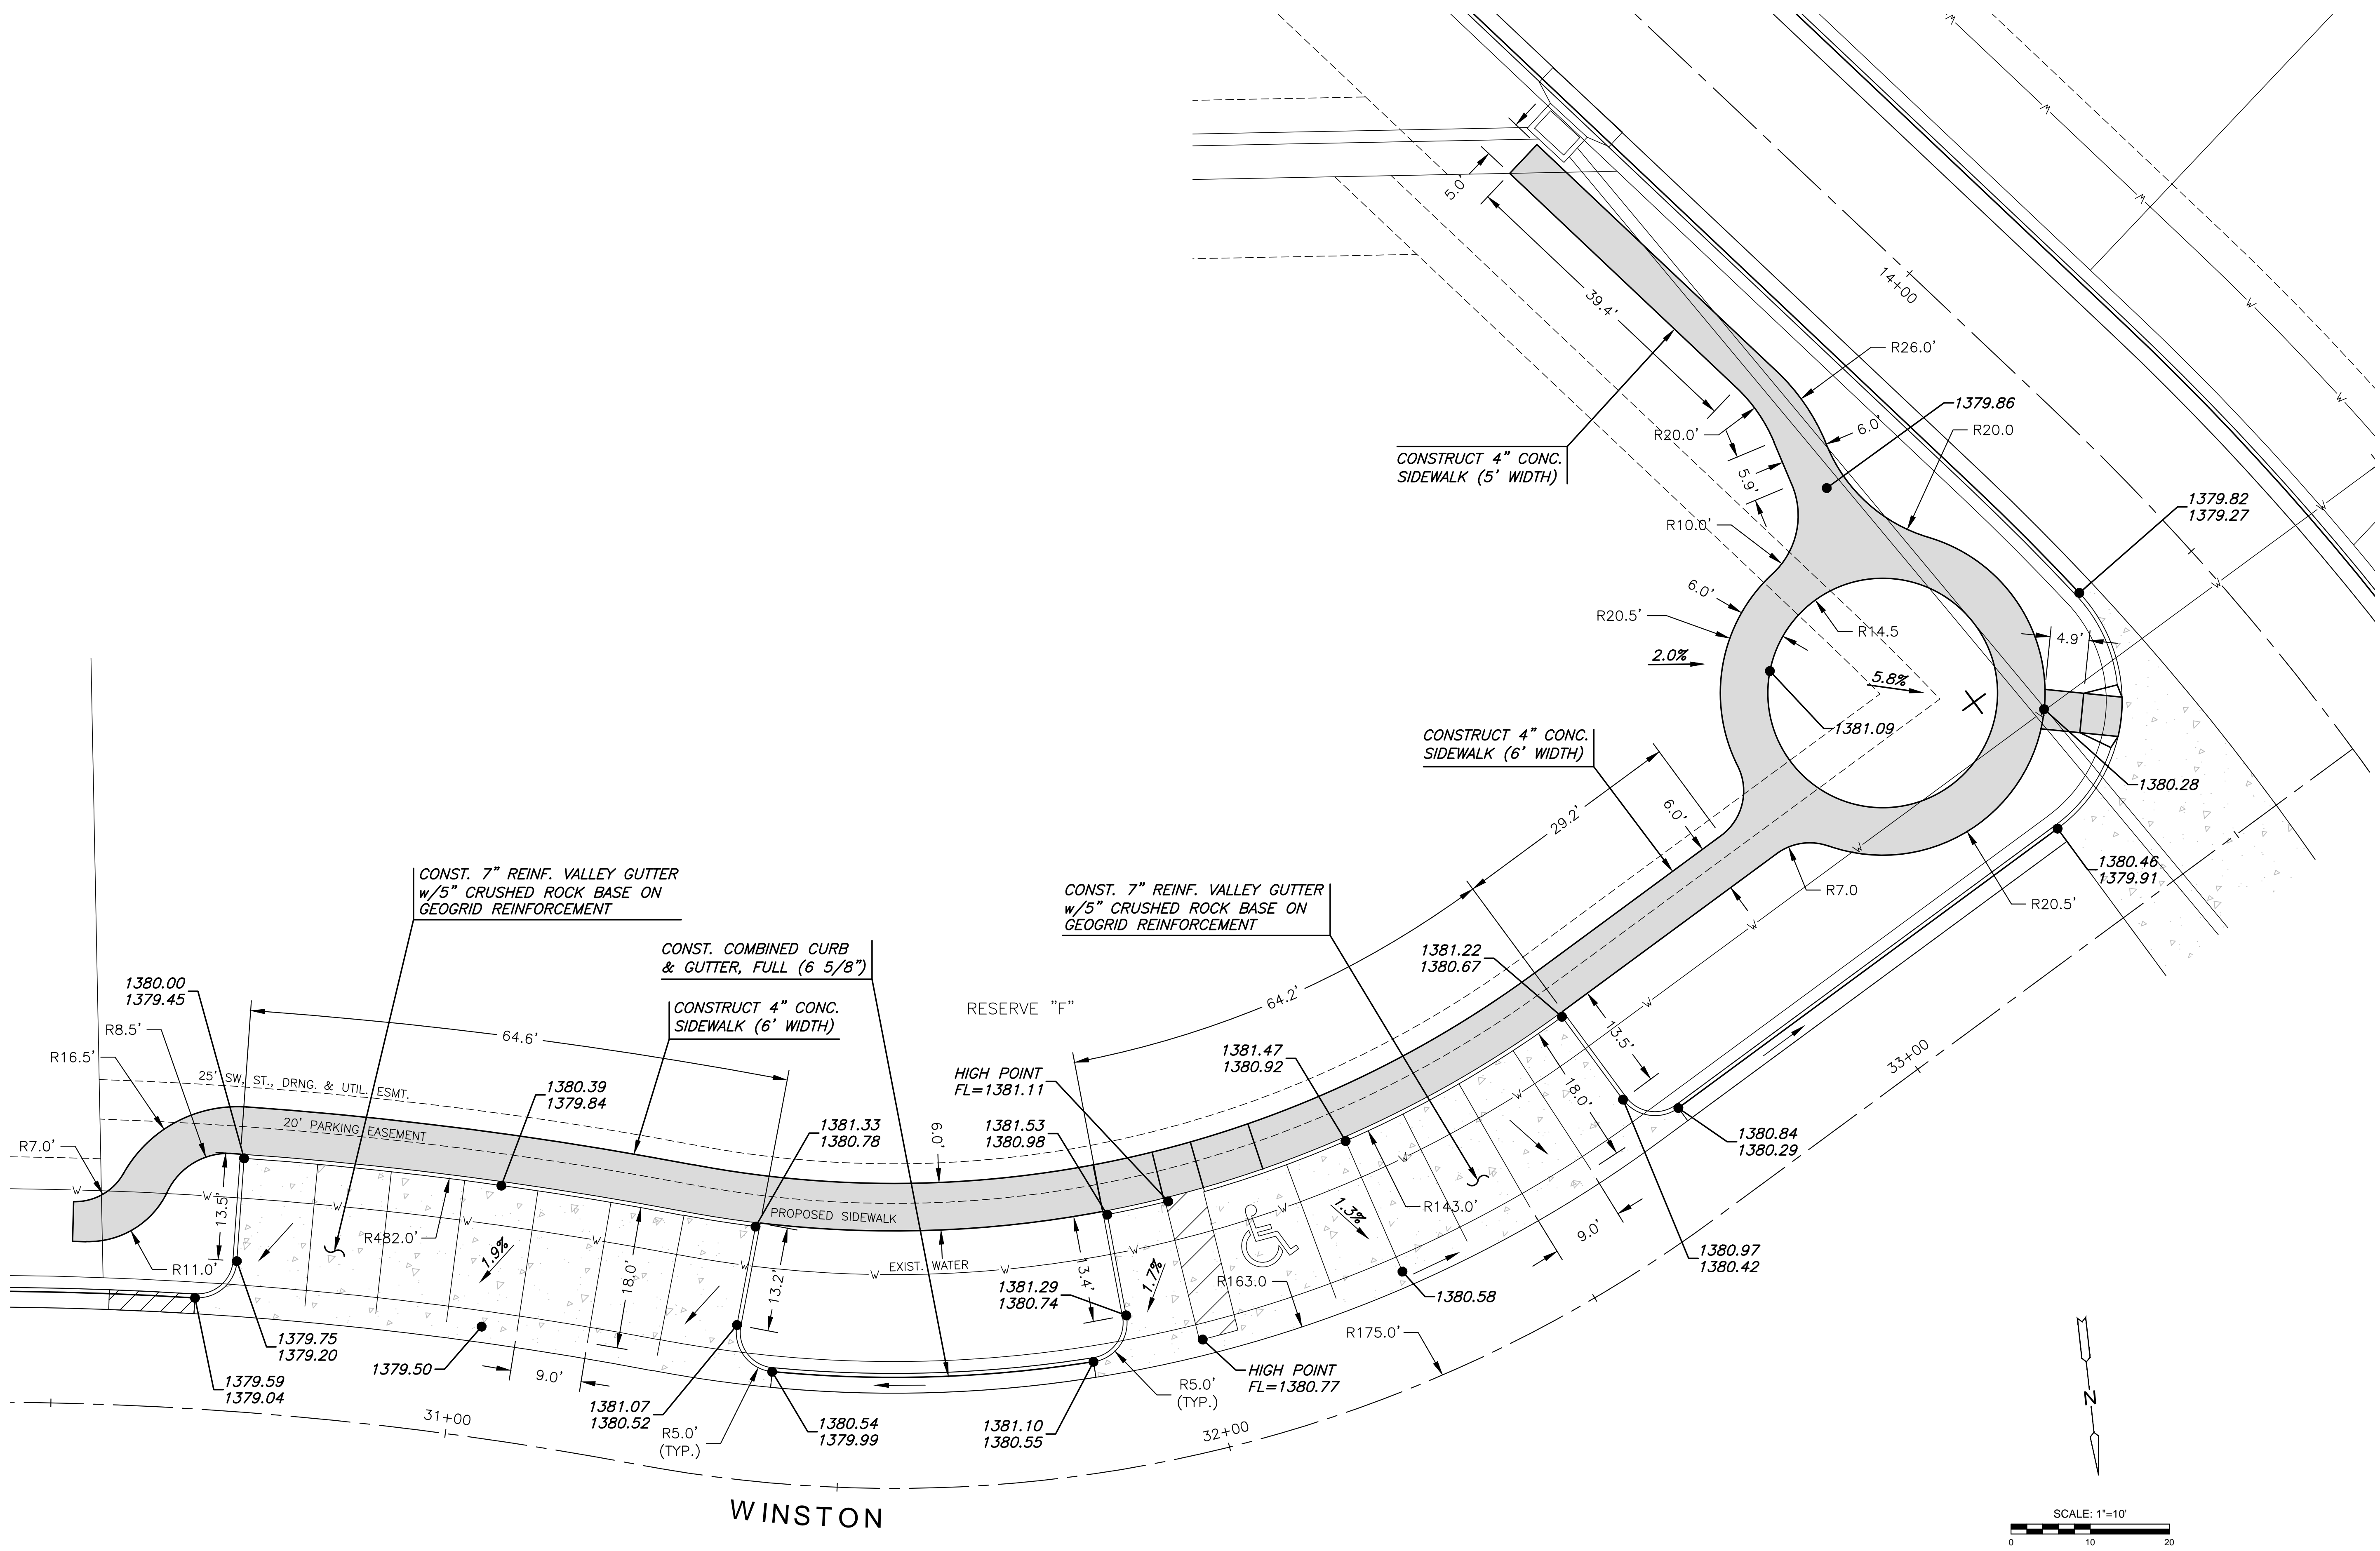

©2018 MKEC Engineering
 All Rights Reserved
 www.mkec.com
 These drawings and their contents, including, but not limited to, all concepts, designs, & ideas are the exclusive property of MKEC Engineering (MKEC), and may not be used or reproduced in any way without the express consent of MKEC.

**CLUBHOUSE
 PARKING &
 SIDEWALKS**

PROJECT NO.	472-85418	
DATE	APRIL 2018	
SCALE	1" = 10'	
DESIGNED	DRAWN	CHECKED
DFL	JWC	GJA
NO.	REVISION	DATE
SHEET NO.		
14 OF 35		