


J:\PROJECTS\2018\1601010317 - PERFECTION COURTYARDS AT BROOKFIELD, 16317 CAD\SHOTS\06 CIVIL\PAV16317 EB-01.DWG  
 PLOTTED: Tuesday, April 03, 2018 @ 01:36PM



PAVING PLANS FOR  
**COURTYARDS AT BROOKFIELD ADD.**  
 PHASE 1

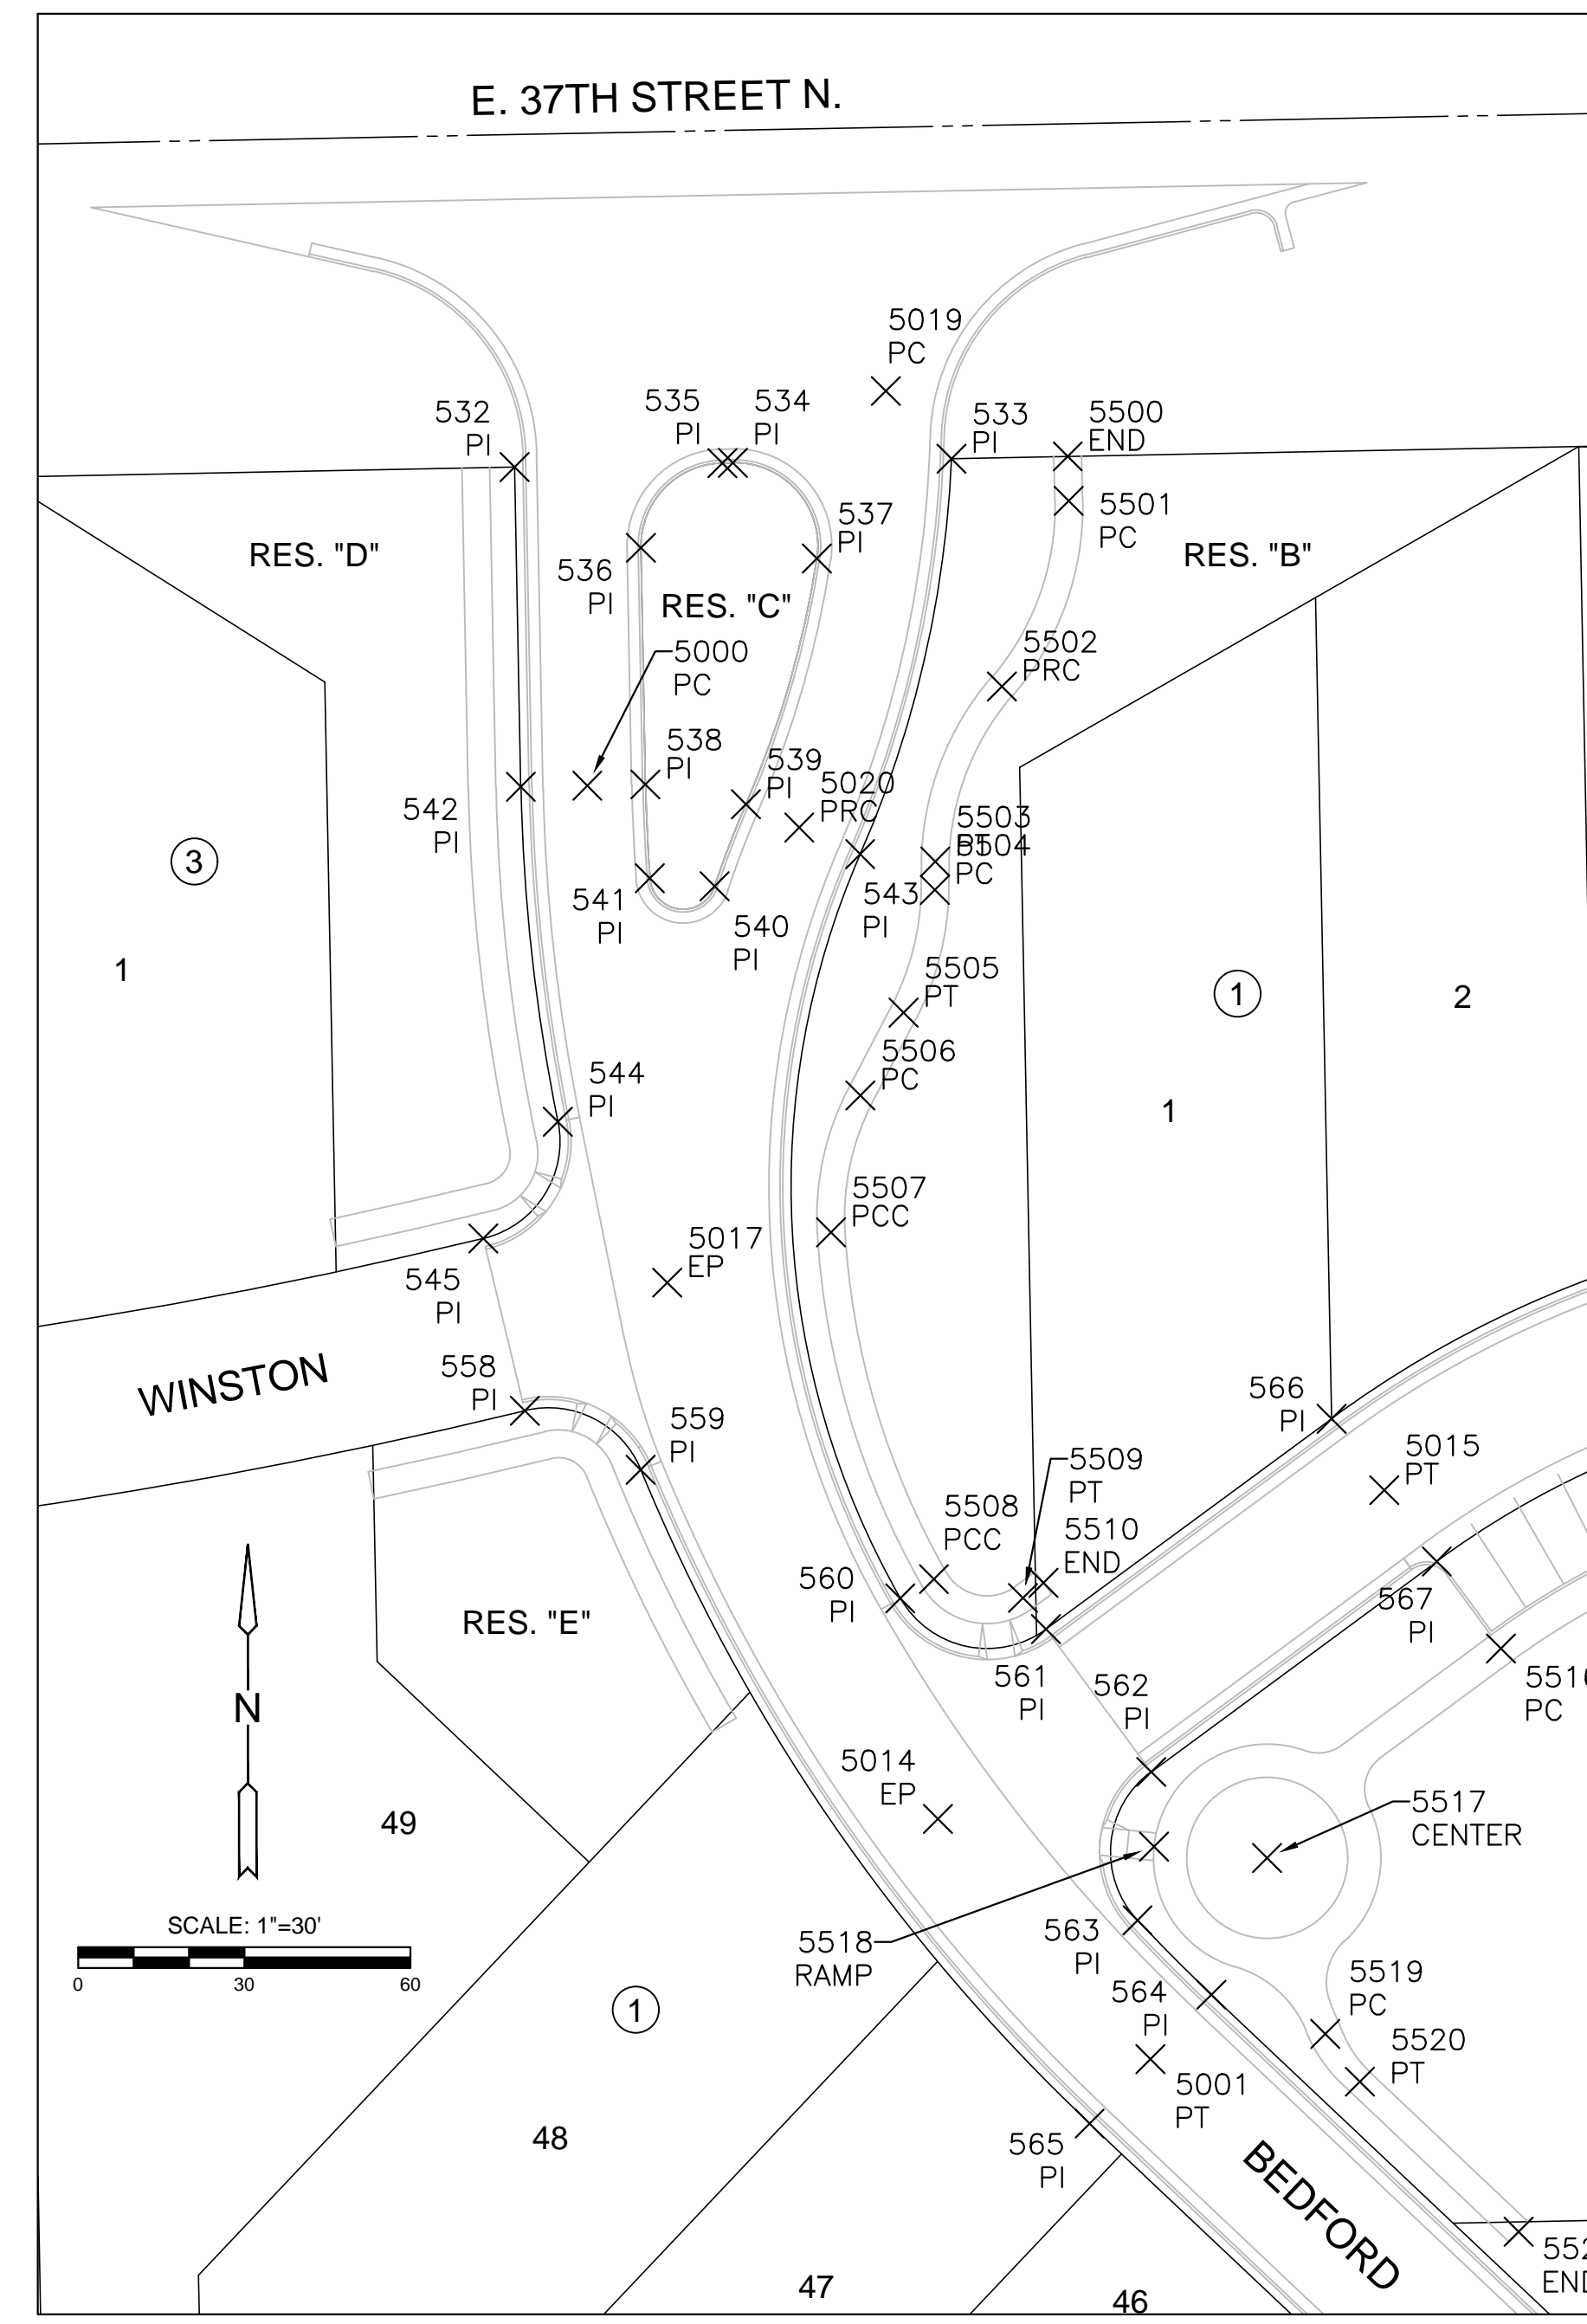

**ENTRY & CLUBHOUSE POINTS**  
SCALE: 1" = 30'



SCALE: 1" = 60'

©2018  
 MKEC Engineering  
 All Rights Reserved  
 www.mkec.com  
 These drawings and their contents, including, but not limited to, all concepts, designs, & ideas are the exclusive property of MKEC Engineering (MKEC), and may not be used or reproduced in any way without the express consent of MKEC.

BUBBLE MAP		
PROJECT NO.	472-85418	
DATE	APRIL 2018	
SCALE	AS SHOWN	
DESIGNED	DRAWN	CHECKED
DFL	JWC	GJA
NO.	REVISION	DATE
SHEET NO.		
16 OF 35		