


PLOTTED: Wednesday, May 02, 2018 @ 02:47PM  
 J:\PROJECTS\2017\1701010567\_COW\_STRYKER\_170567\_CAD\SH1505\_DWG\GRD\170567-05-1202.DWG

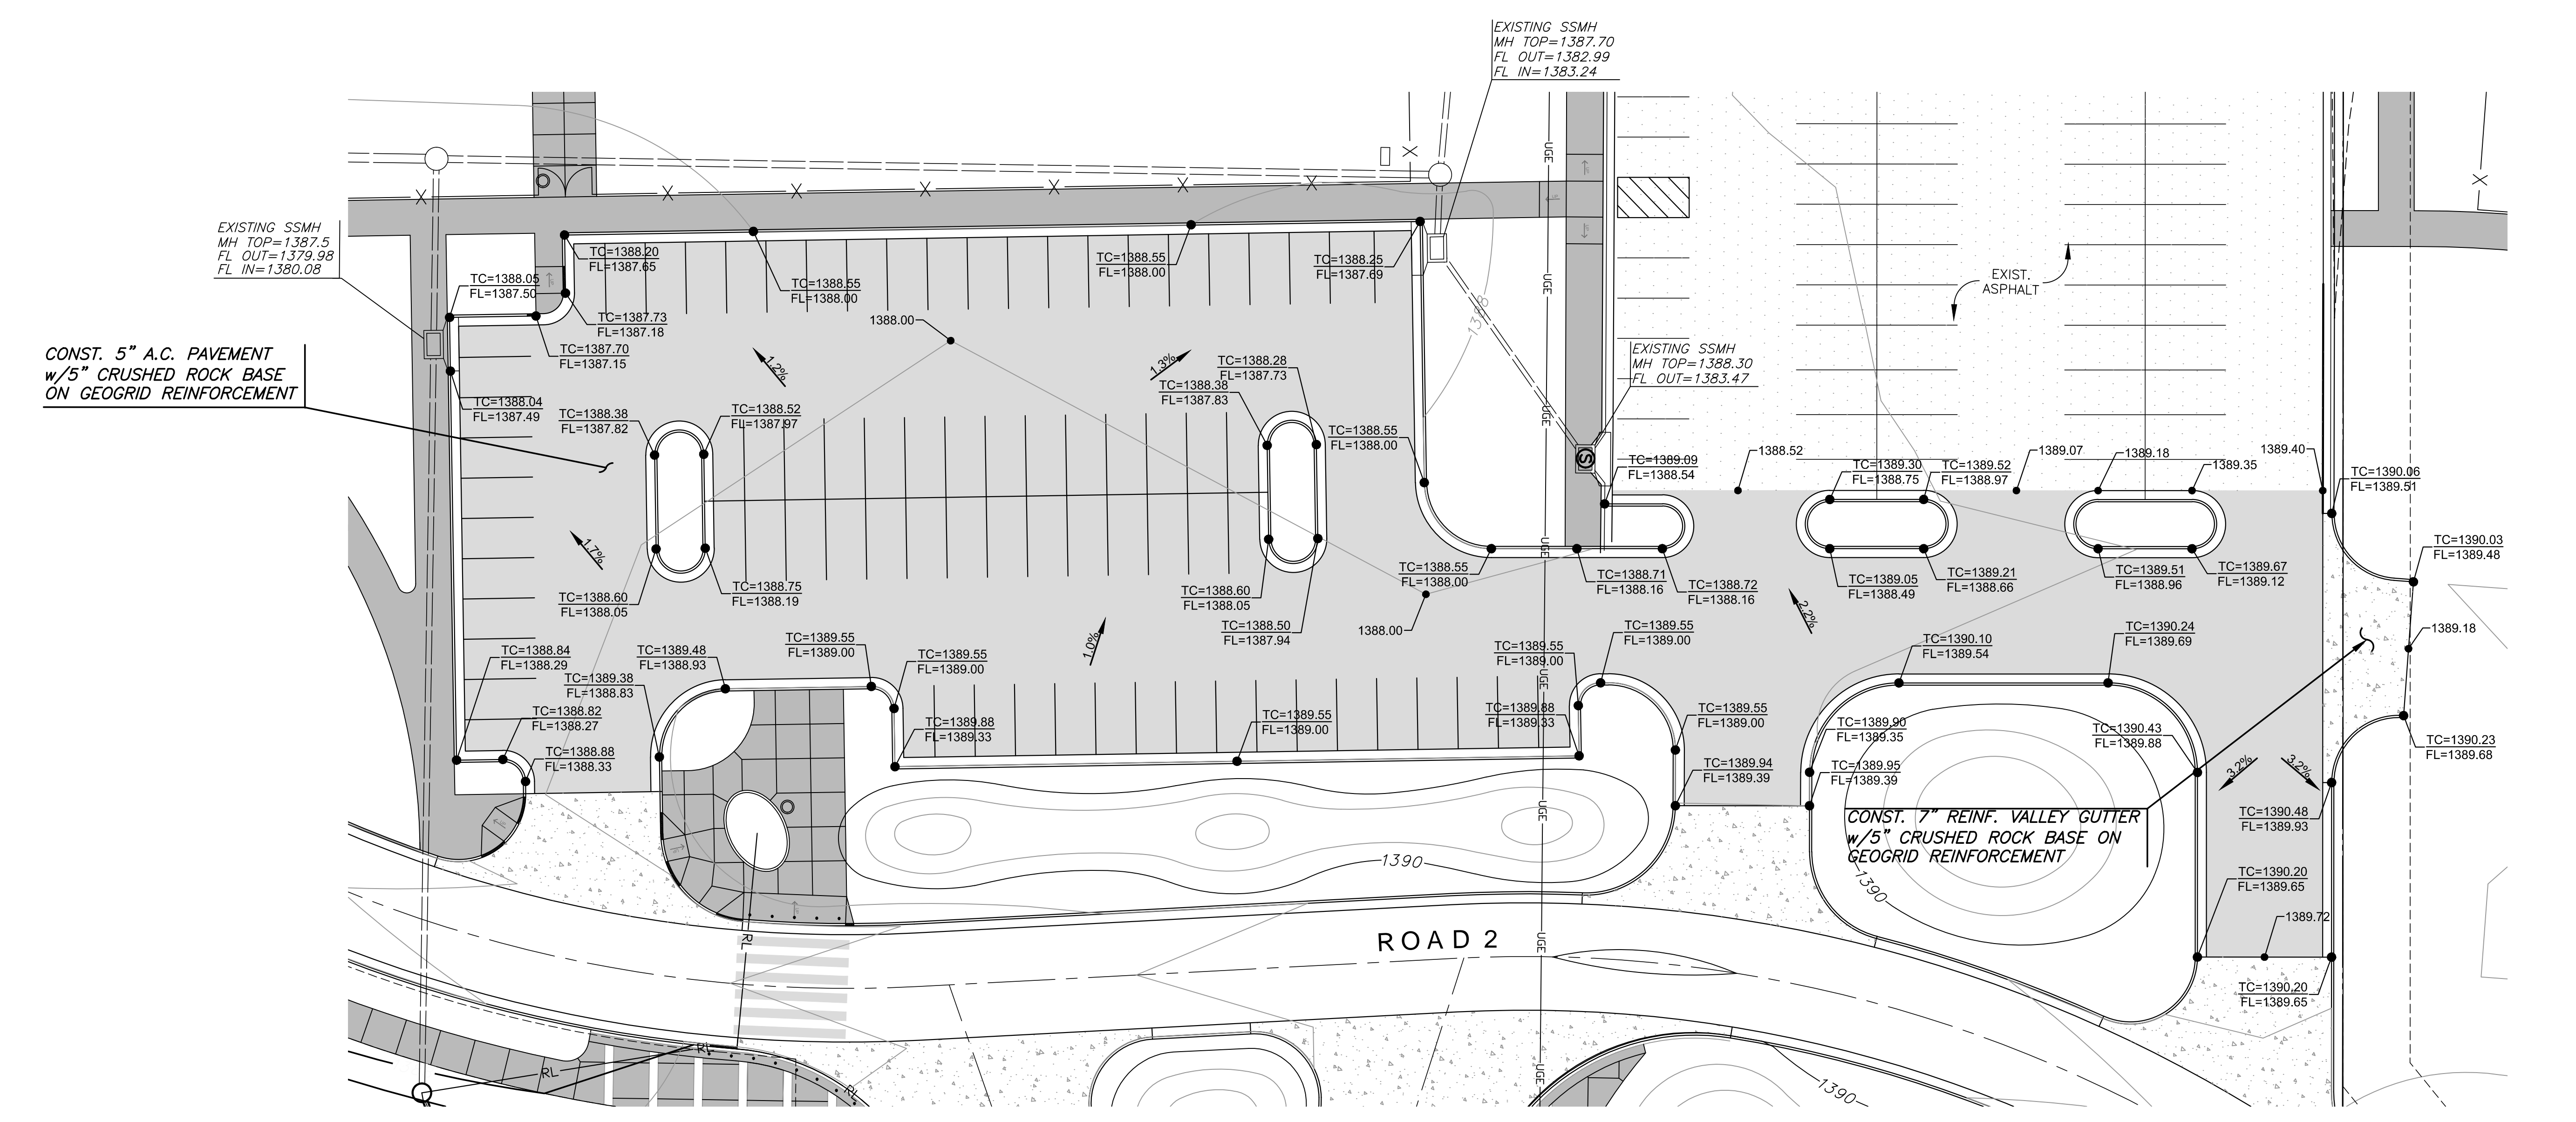

- NOTE:
- SEE PAVING DETAIL SHEETS FOR ADDITIONAL INFORMATION.
  - ALL DIMENSIONS ARE TO FACE OF CURB UNLESS OTHERWISE NOTED.




**HARDSCAPE LEGEND**

5" ASPHALT PAVEMENT
7" CONCRETE PAVEMENT
6" CONCRETE SIDEWALK
SPECIALTY PAVEMENT
PROPERTY LINE
IRRIGATION SLEEVES
TRANSITION FROM FULL CURB

**UTILITIES LEGEND**

PROPOSED FENCE
EXISTING UNDERGROUND TELEVISION
OVERHEAD ELECTRIC
FIBER OPTIC CABLE
WATERLINE
UNDERGROUND TELEPHONE
UNDERGROUND ELECTRICAL
UNDERGROUND GAS
SANITARY SEWER
STORMWATER SEWER

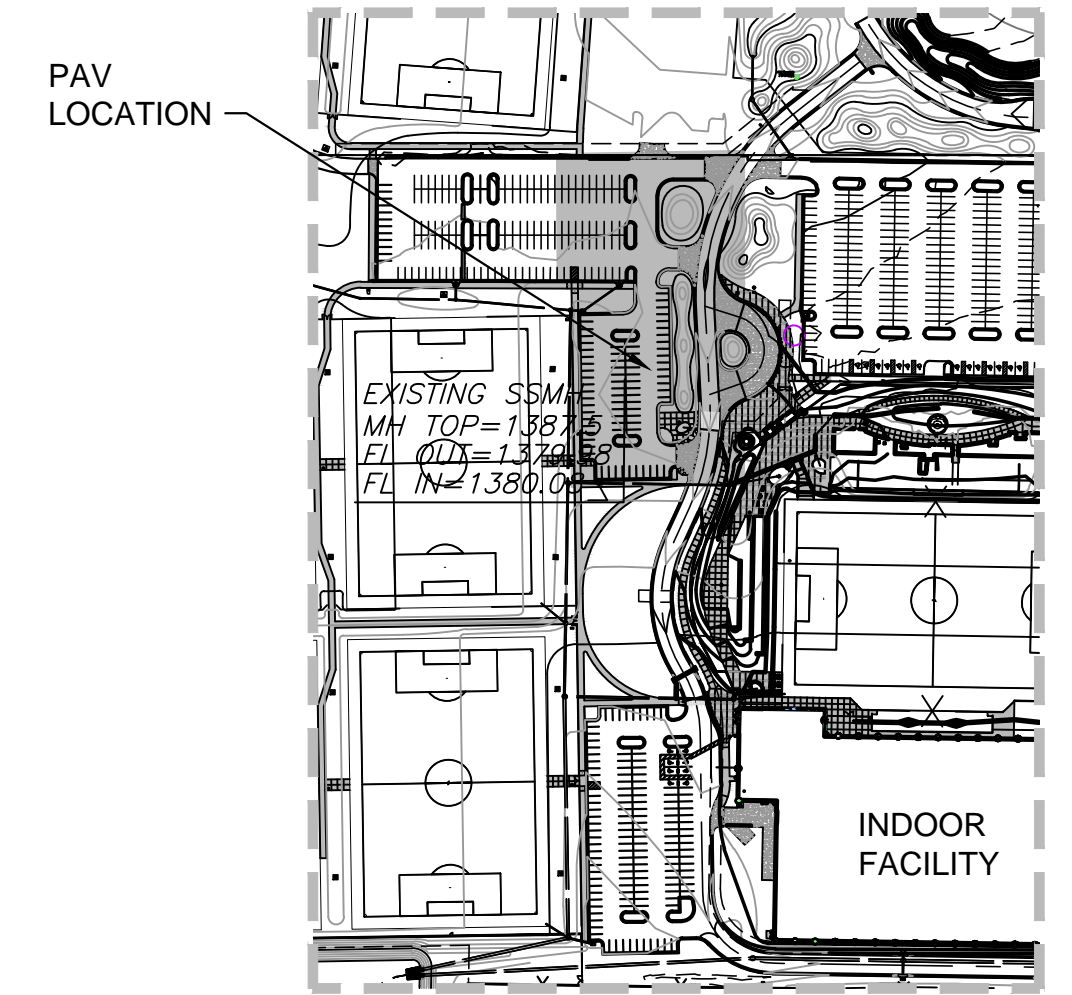

**VICINITY MAP**  
No Scale

PAVING & INCIDENTAL DRAINAGE FOR  
**STRYKER SPORTS**  
 WICHITA, KANSAS



©2018  
 MKEC Engineering  
 All Rights Reserved  
 www.mkec.com  
 These drawings and their contents, including, but not limited to, all concepts, designs, & ideas are the exclusive property of MKEC Engineering (MKEC), and may not be used or reproduced in any way without the express consent of MKEC.

**CENTER GRADING PLAN**

PROJECT NO.	1701010567	
DATE	MAY 2, 2018	
SCALE	1" = 20'	
DESIGNED	DRAWN	CHECKED
DFL	JWC	MAB

0	ISSUED FOR CONST.	05-02-18
NO.	REVISION	DATE