

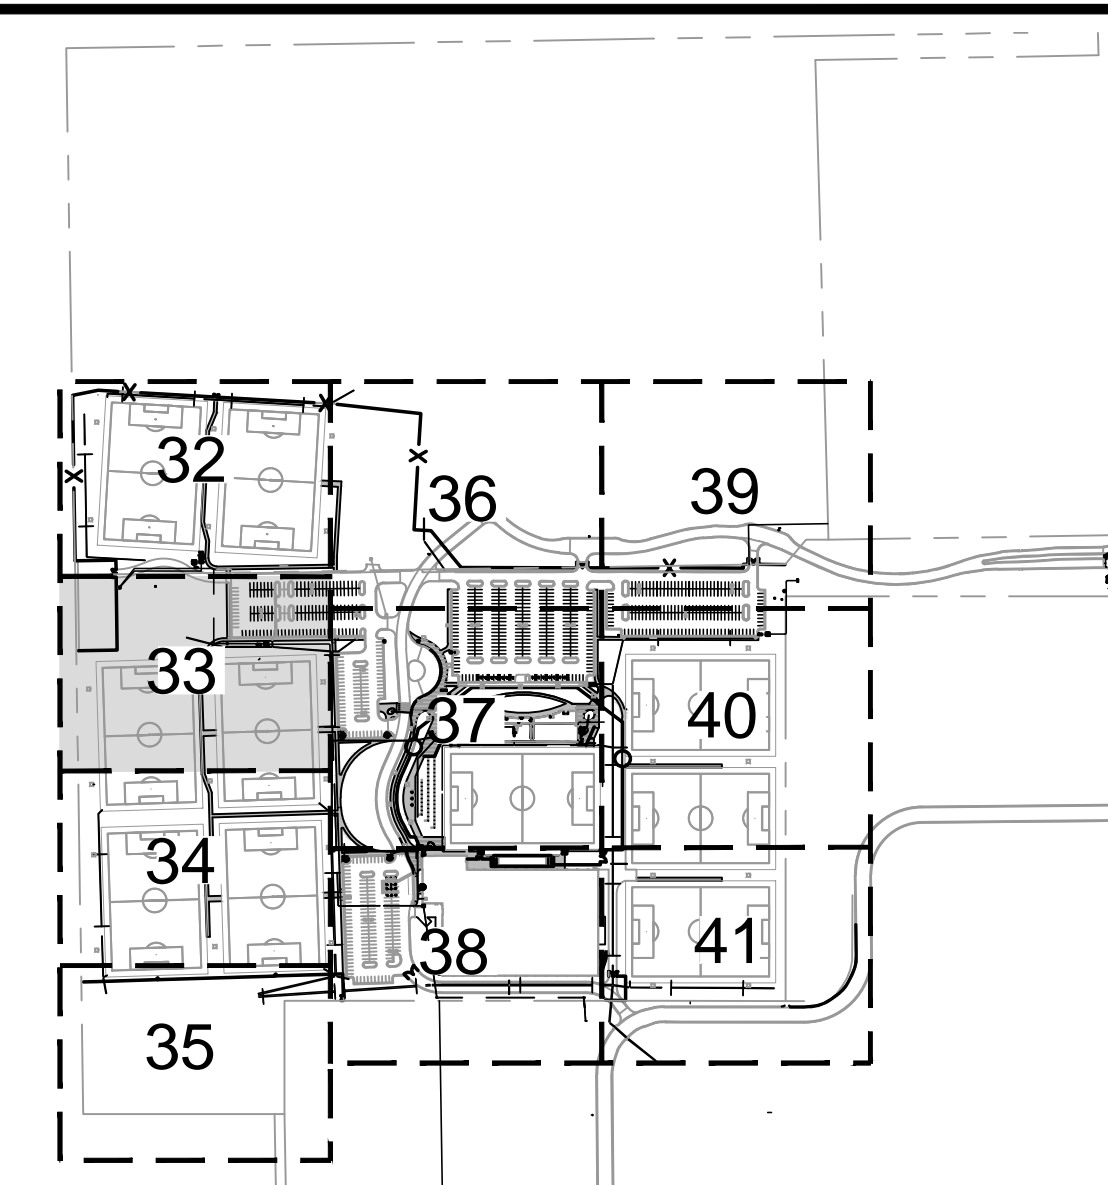


J:\PROJECTS\2017\1701010567\_COW\_STRYKER\_170567\_CAD\SHS\05\_OVALPAV\SIDEWALK AND FENCING\170567\_05\_1201.DWG  
 PLOTTED: Wednesday, May 02, 2018 @ 01:56PM

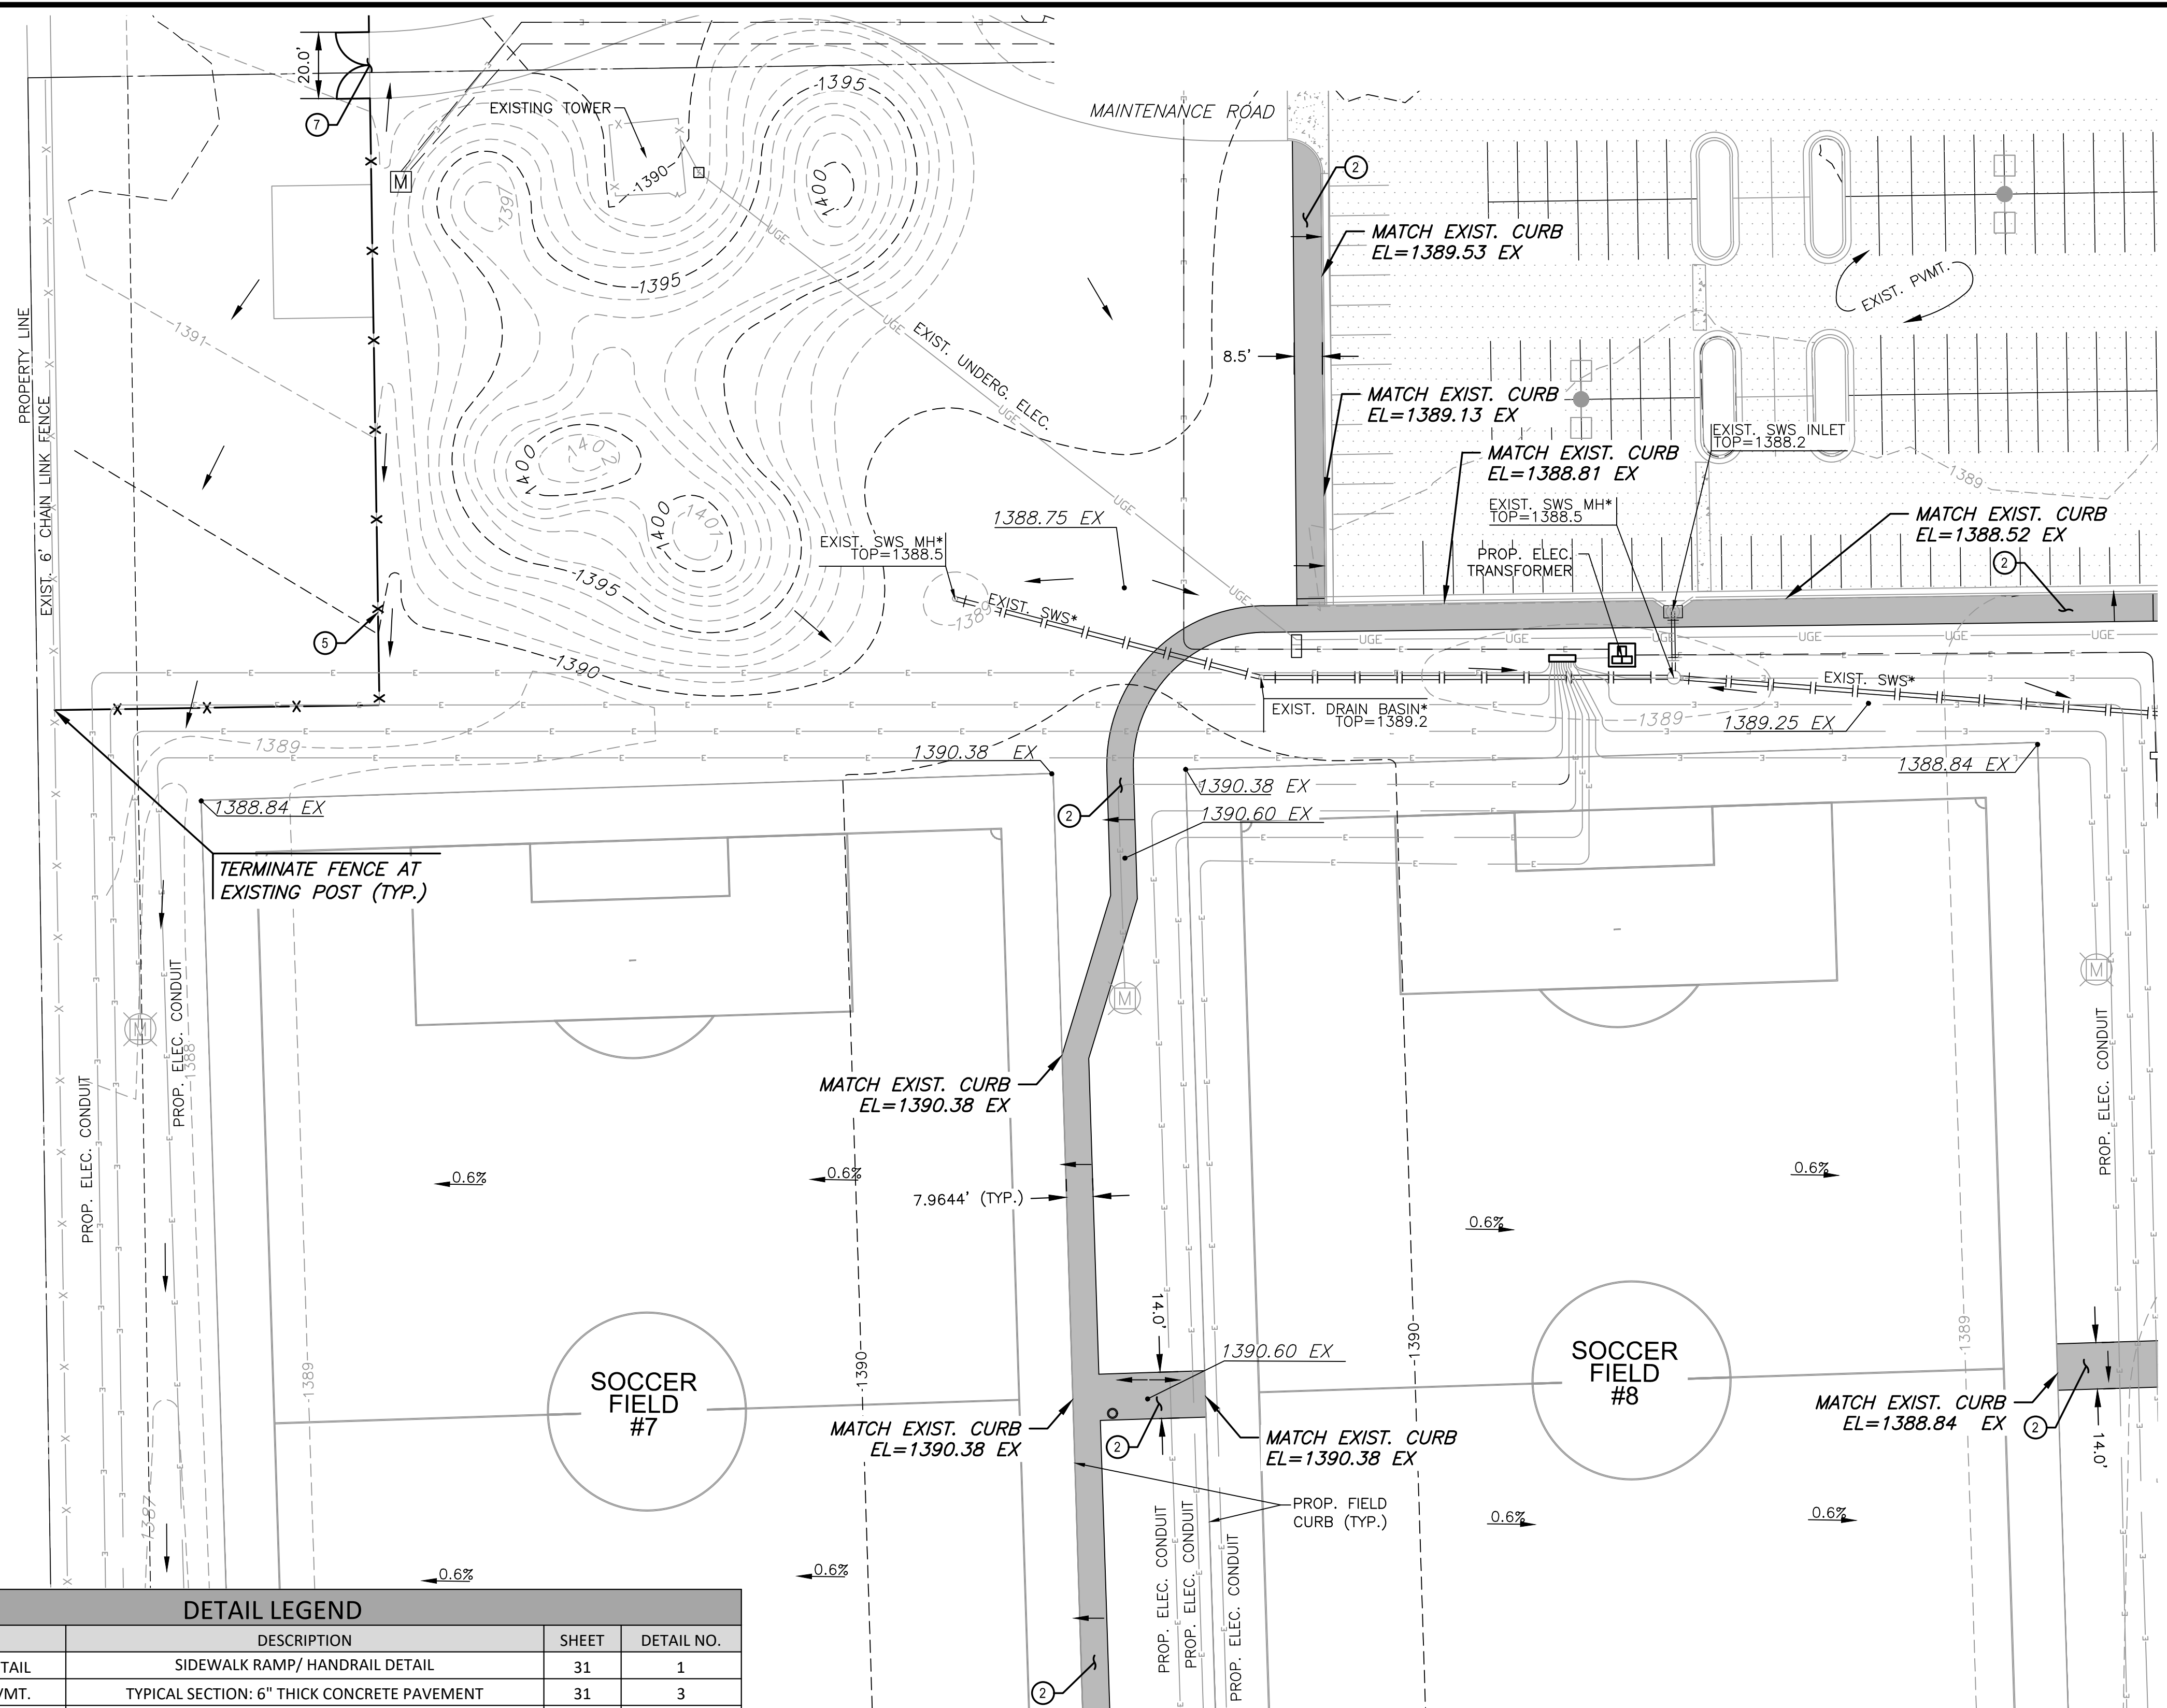

**LOCATION MAP**

- LEGEND**
- EXISTING SANITARY SEWER
  - EXISTING GAS LINE
  - EXISTING WATER LINE
  - EXISTING STORM SEWER
  - PROPOSED STORM SEWER
  - PROPOSED UNDERDRAIN
  - PROPOSED ELEC. CONDUIT (SCHEMATIC)
  - PROPOSED GRADES
  - EXISTING GRADES
  - GRADING LIMITS
  - ORNAMENTAL FENCE
  - CHAINLINK FENCE
  - SLOPE ARROW
  - SPOT ELEVATION
  - PROP. PICNIC TABLE
  - PROP. TRASH RECEPTACLE
  - PROP. FLAGPOLE

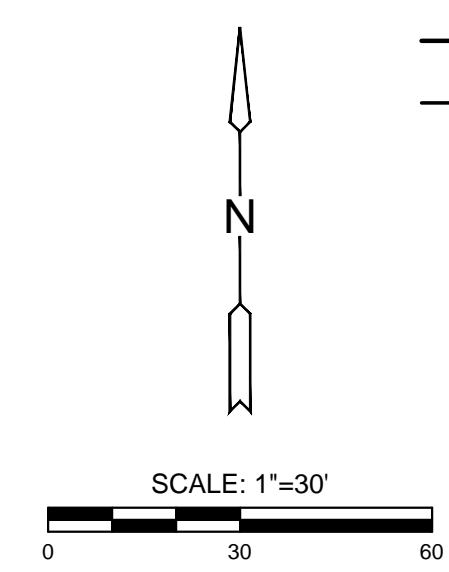


**DETAIL LEGEND**

KEY	DETAIL	DESCRIPTION	SHEET	DETAIL NO.
1	HANDRAIL DETAIL	SIDEWALK RAMP/ HANDRAIL DETAIL	31	1
②	CONCRETE PVMT.	TYPICAL SECTION: 6" THICK CONCRETE PAVEMENT	31	3
3	SPECIALTY PVMT.	TYPICAL SECTION: SPECIALTY PAVEMENT	31	5
4	CURB RAMP	TYPICAL SECTION: 6" THICK ADA CURB RAMP	7	1
⑤	CHAIN LINK FENCE	6' CHAIN LINK FENCE DETAIL	27	4
6	CHAIN LINK FENCE	8' CHAIN LINK FENCE DETAIL	27	4
⑦	DOUBLE HUNG GATE	6' CHAIN LINK GATE DETAIL	27	3
8	DOUBLE HUNG GATE	6' CHAIN LINK SLIDING GATE DETAIL	-	-
9	DOUBLE HUNG GATE	8' CHAIN LINK GATE DETAIL	27	3
10	PIPE GATE	TYPICAL SECTION: PIPE GATE DETAIL	27	1
11	ORNAMENTAL FENCE	TYPICAL SECTION: 7' ORNAMENTAL FENCE DETAIL	27	2
12	ORNAMENTAL GATE	TYPICAL SECTION: 7' ORNAMENTAL GATE DETAIL	-	-
13	PVMT. MARKING	CROSS WALK DETAIL	5	1
14	BOLLARD	BOLLARD	30	1
15	FENCING CURB	1' CONCRETE FENCING CURB	31	4



PAVING, LANDSCAPE & UTILITIES FOR  
**STRYKER SPORTS**  
 WICHITA, KANSAS

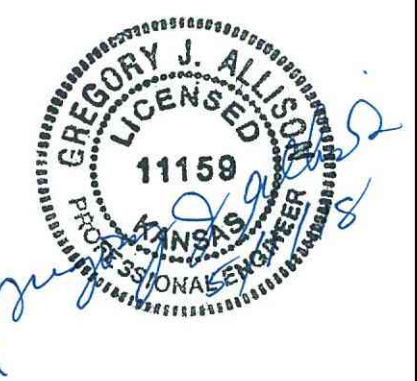

©2018  
 MKEC Engineering  
 All Rights Reserved  
 www.mkec.com  
 These drawings and their contents, including, but not limited to, all concepts, designs, & ideas are the exclusive property of MKEC Engineering (MKEC), and may not be used or reproduced in any way without the express consent of MKEC.

**SITE PLAN 33**

PROJECT NO.	1701010567	
DATE	MAY 2, 2018	
SCALE	1" = 30'	
DESIGNED	DRAWN	CHECKED
JAG	CRM	MAB

0	ISSUED FOR CONST.	05-02-18
NO.	REVISION	DATE