
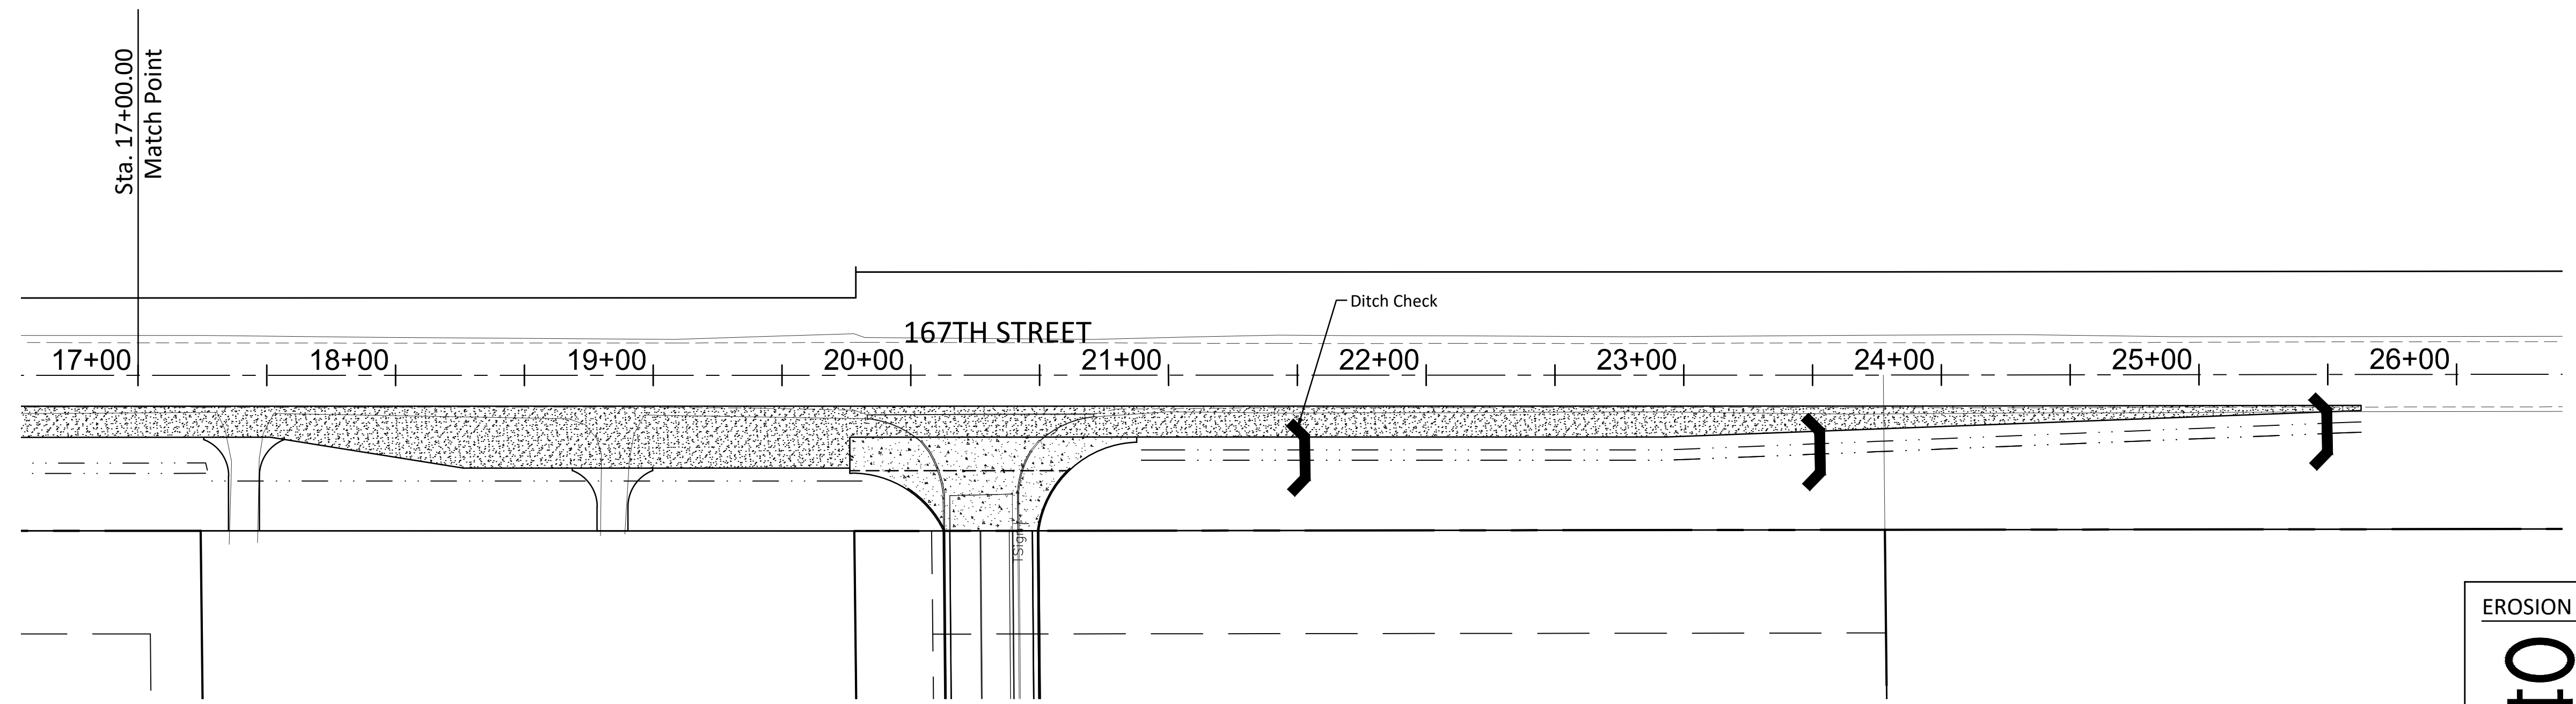


NOTE: Coordinate with Proposed Water Line Contractor to Prevent Doubling Up Erosion Control Methods for the Corridor.

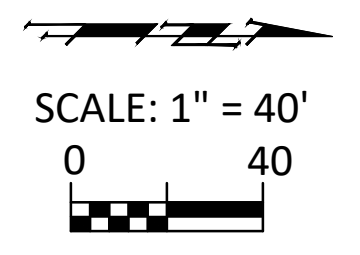

EROSION CONTROL QUANTITIES	
EROSION CONTROL MEASURE	QUANTITIES
BACK OF CURB PROTECTION (LF)	-
CONSTRUCTION ENTRANCE (EA)	-
CURB INLET PROTECTION (EA)	-
DROP INLET PROTECTION (EA)	-
DITCH CHECKS (EA)	10
SILT FENCE (LF)	-

EROSION CONTROL LEGEND

- BMP, CURB INLET PROTECTION
- BMP, DROP INLET PROTECTION
- BMP, SILT FENCE
- BMP, BACK OF CURB PROTECTION
- BMP, DITCH CHECK

NO SCALE
(Installation Details Found in the BMP Details Sheets)

BAUGHMAN COMPANY
315 Ellis St. Wichita, KS 67211 316-262-7271
baughmanco.com

EROSION CONTROL
167TH STREET PAVING EXTENSION

EISENHOWER HIGH SCHOOL - USD265
PROJECT NUMBER: 472-84754
INTERNAL NUMBER: 18-01-E902
DESIGN: LP
DRAWN: LP
DATE: Apr, 2018
SHEET
OF 14
19