


GRADING PLANS FOR  
**AUBURN LAKES ADDITION**  
PART A

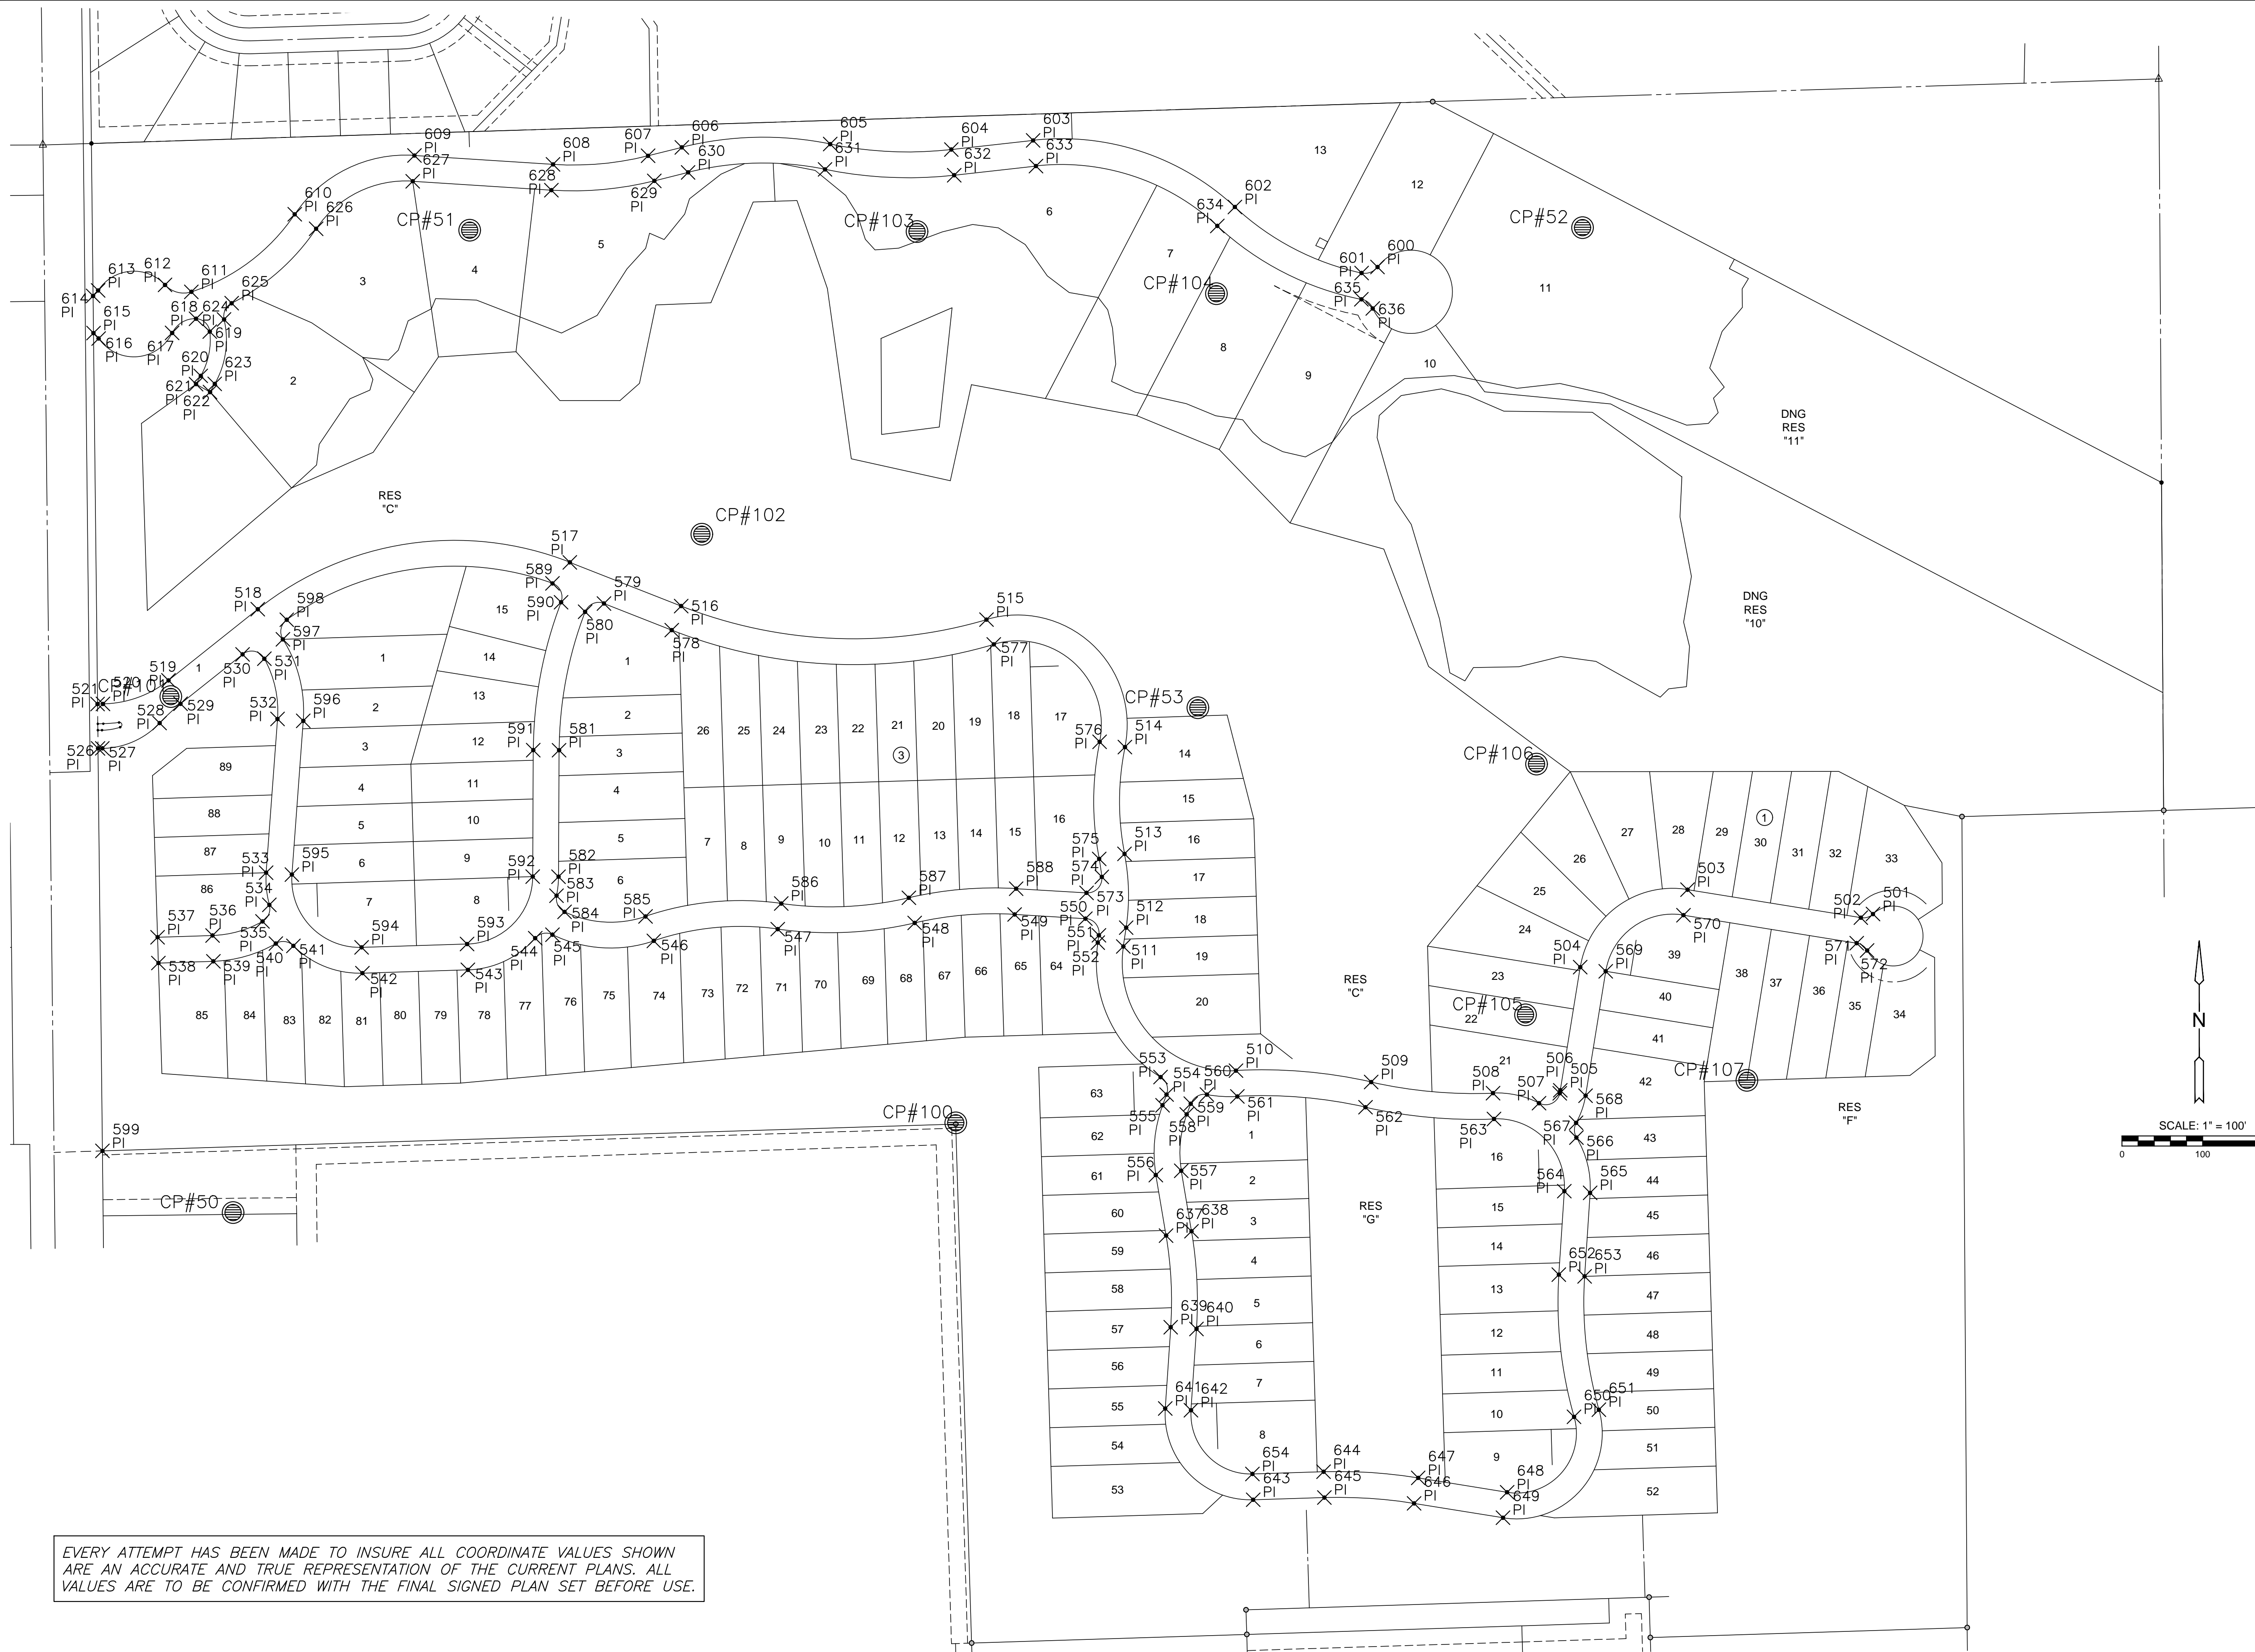

EVERY ATTEMPT HAS BEEN MADE TO INSURE ALL COORDINATE VALUES SHOWN ARE AN ACCURATE AND TRUE REPRESENTATION OF THE CURRENT PLANS. ALL VALUES ARE TO BE CONFIRMED WITH THE FINAL SIGNED PLAN SET BEFORE USE.

PLOTTED: Wednesday, May 23, 2018 @ 09:24AM

J:\PROJECTS\2018\1601010221 - PERFECTION\_AUBURN LAKES - 16221 CAD\SHOTS\05 CIVIL\GRD\16221-05-1500.DWG

©2018  
MKEC Engineering  
All Rights Reserved  
www.mkec.com  
These drawings and their contents, including, but not limited to, all concepts, designs, & ideas are the exclusive property of MKEC Engineering (MKEC), and may not be used or reproduced in any way without the express consent of MKEC.

**BUBBLE MAP**

PROJECT NO. 468-85308

DATE MAY 2018

SCALE 1" = 100'

DESIGNED	DRAWN	CHECKED
DFL	ABW	DFL

NO.	REVISION	DATE

SHEET NO.