

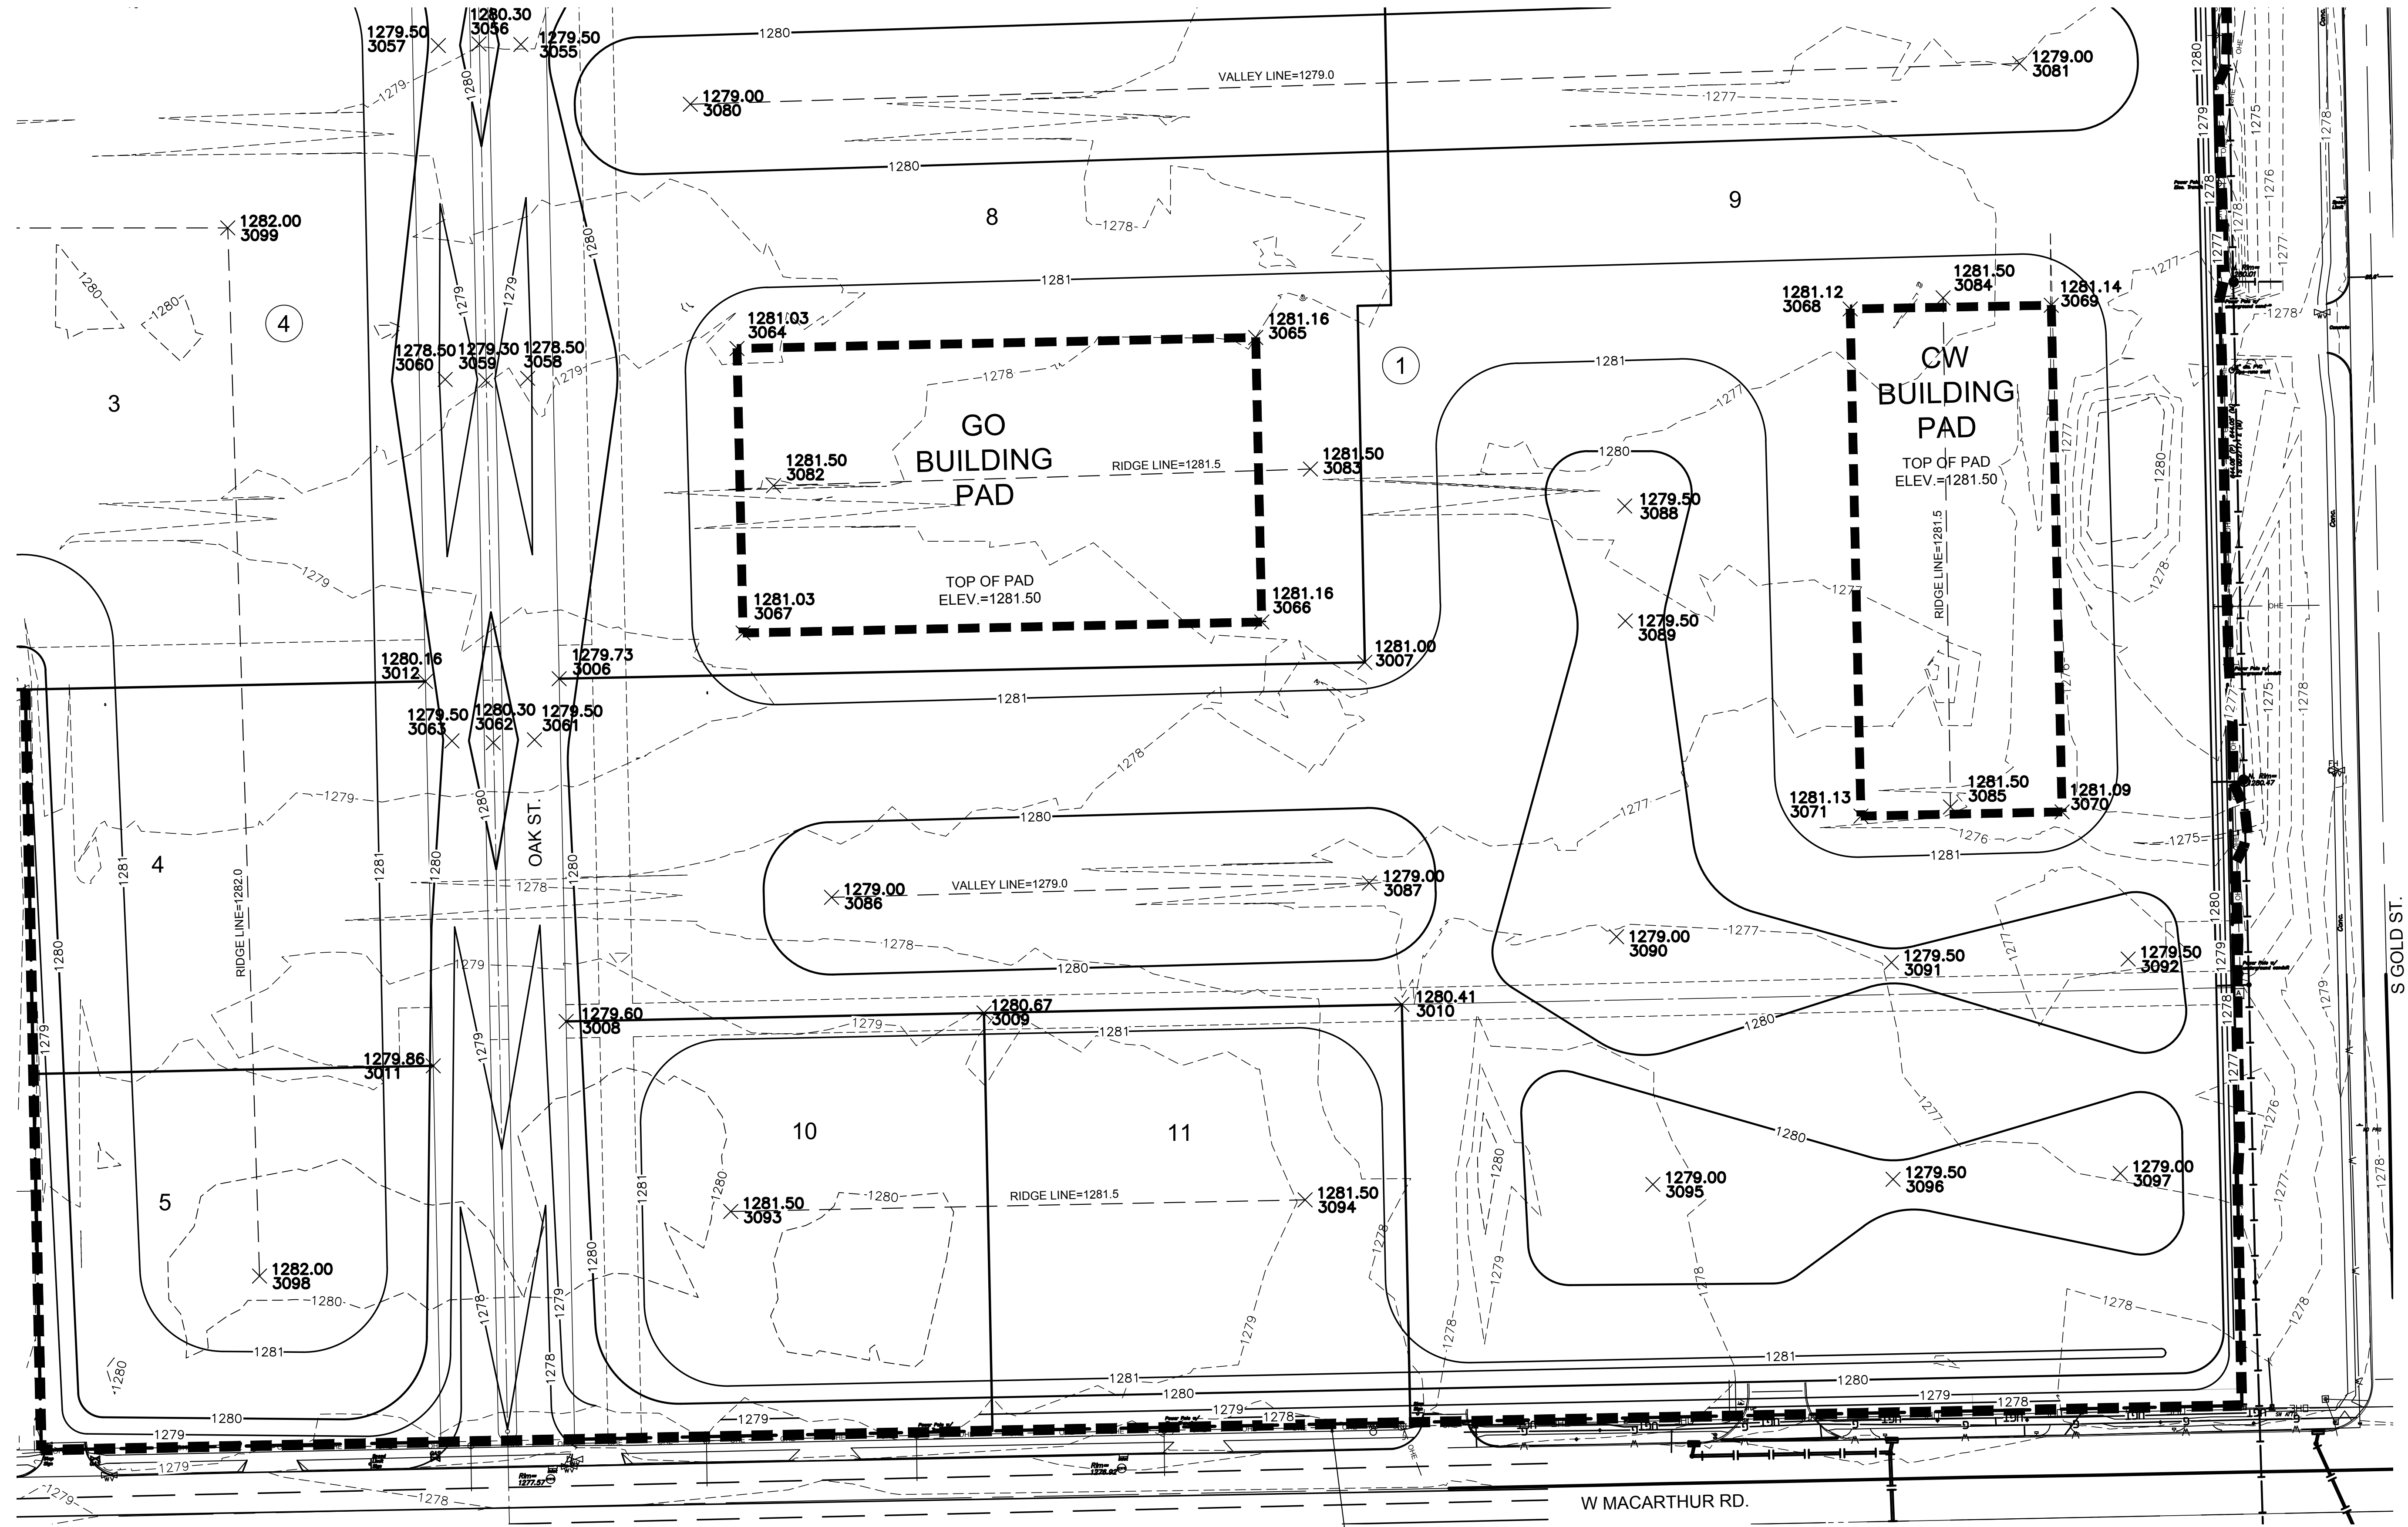


J:\PROJECTS\2017\170101043\_LANGE\_STEEPLE BAY\_1743\_CADD\SHOTS\06 CIVIL\GRD1743-06-1704.DWG  
 PLOTTED: Monday, June 11, 2018 @ 06:55PM

 

**LEGEND**

- 1370 --- EXIST. CONTOUR
- 1370 — PROP. CONTOUR

 

STORMWATER DRAIN #437  
**STEEPLE BAY**  
 WICHITA, KS

©2018  
 MKEC Engineering  
 All Rights Reserved  
 www.mkec.com  
 These drawings and their contents, including, but not limited to, all concepts, designs, & ideas are the exclusive property of MKEC Engineering (MKEC), and may not be used or reproduced in any way without the express consent of MKEC.

**GRADING PLAN**  
4

PROJECT NO.	468-85318	
DATE	APRIL 2018	
SCALE	1" = 50'	
DESIGNED	DRAWN	CHECKED
SPE	MKB	SPE

NO.	REVISION	DATE