
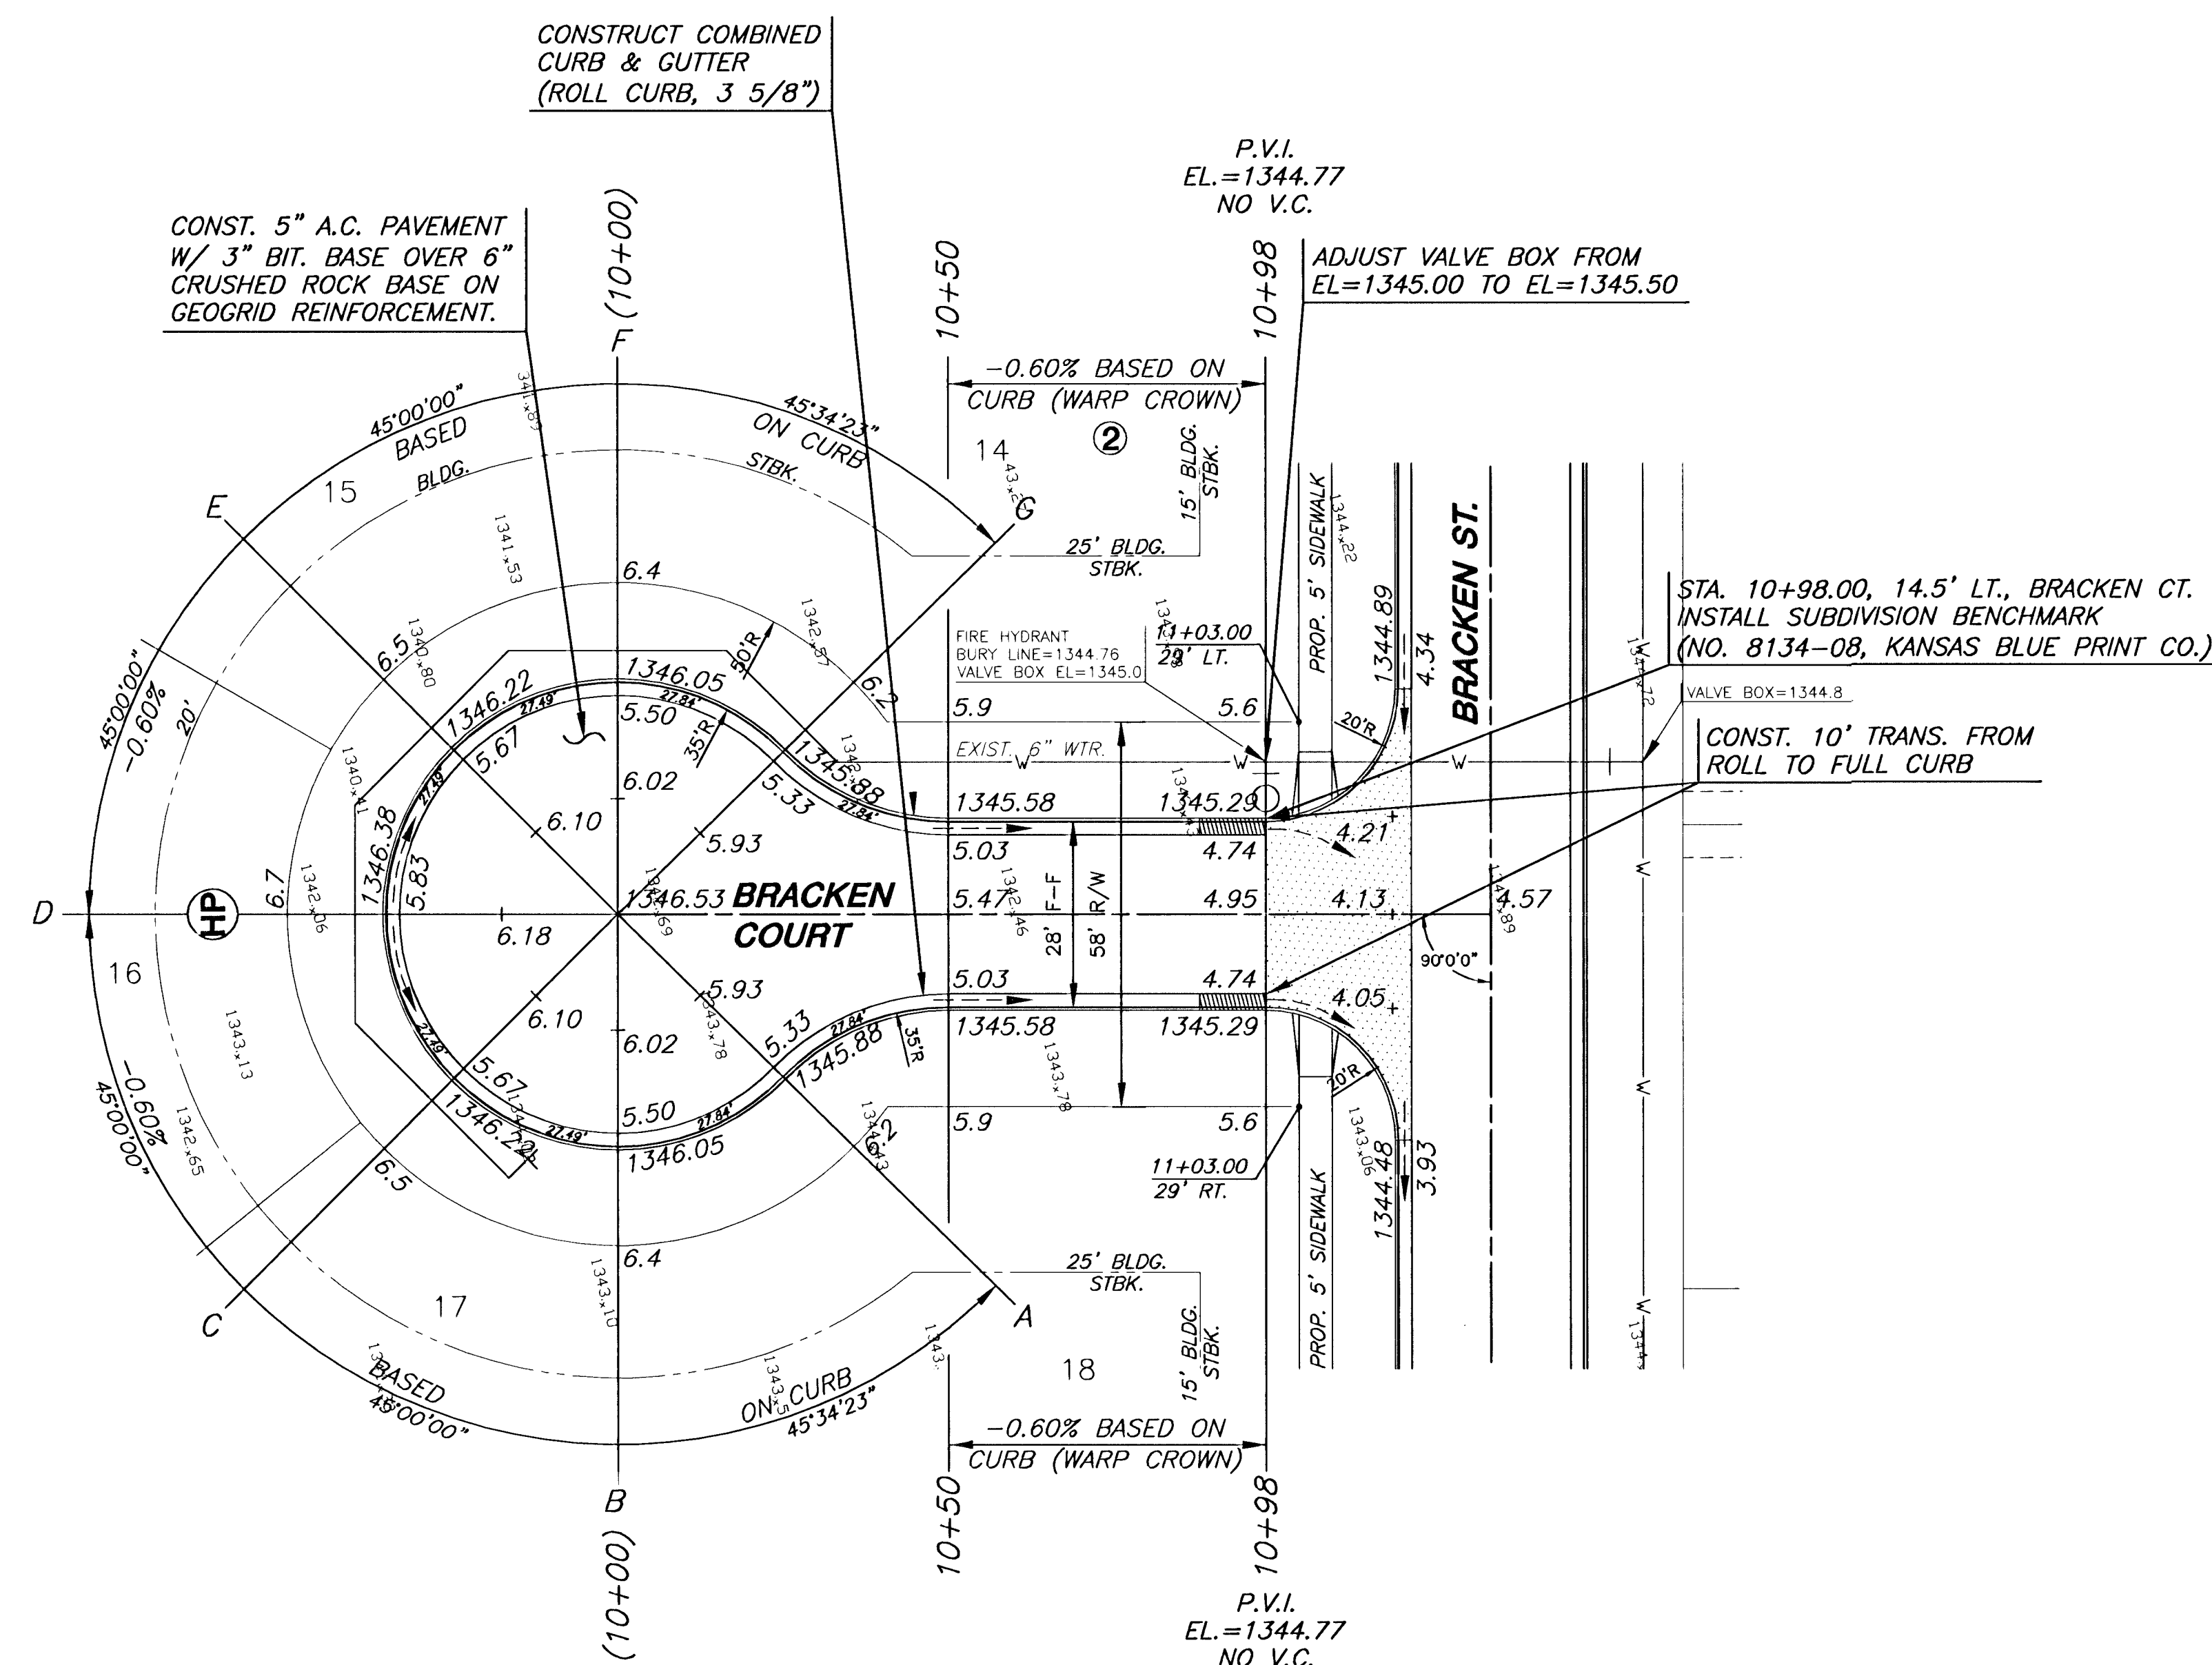


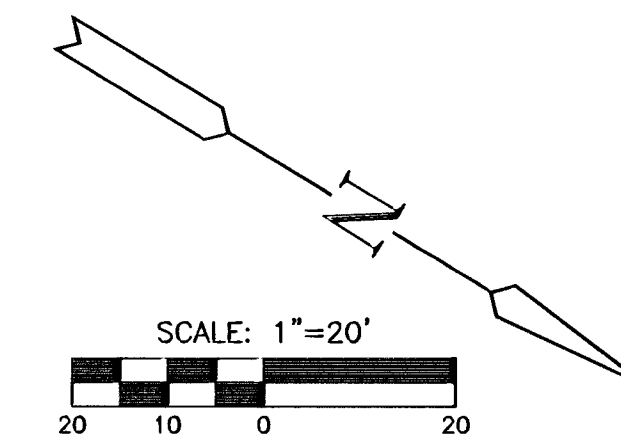

SUBDIVISION BENCH MARKS				
NO.	STREET AND STATION	FROM CL	DESCRIPTION	ELEVATIONS
5	BRACKEN CT., STA. 10+98	14.5' LT.	TOP OF CURB AT END OF RETURN, BRACKEN CT.	
NOTE: CONTRACTOR SHALL INSTALL SUBDIVISION BENCH MARKS ("FLAT SURVEY MARKERS NO. 8134-08 3" TOP DIAMETER" PROVIDED BY KANSAS BLUE PRINT CO., INC.) COSTS TO BE CONSIDERED SUBSIDIARY TO CONSTRUCTION OF COMBINED CURB AND GUTTER.				

- NOTES:**
1. TOP OF CURB ELEVATIONS SHOWN ARE FOR FULL CURB.
 2. CONTRACTOR SHALL REMOVE ALL TREES WITHIN ROAD R/W.

LEGEND

- + STREET SIGN & SIGN LOCATION (SEE SIGN ASSEMBLY TABLE FOR TYPE & STATION OF SIGN)

H:\CIVIL\95058\02172\DWG\PAV\ZELTA_1\02172E8.DWG



**WOODLAND LAKES THIRD ADDITION
ZELTA PHASE**
PROJECT NAME

PAVING PLANS - BRACKEN COURT
SHEET TITLE

DFL	JAS	ASH
DESIGN BY:	DRAWN BY:	CHECKED BY:
JULY 2003	02172E8	16 / 42
DATE	JOB NO.	SHEET/OF