


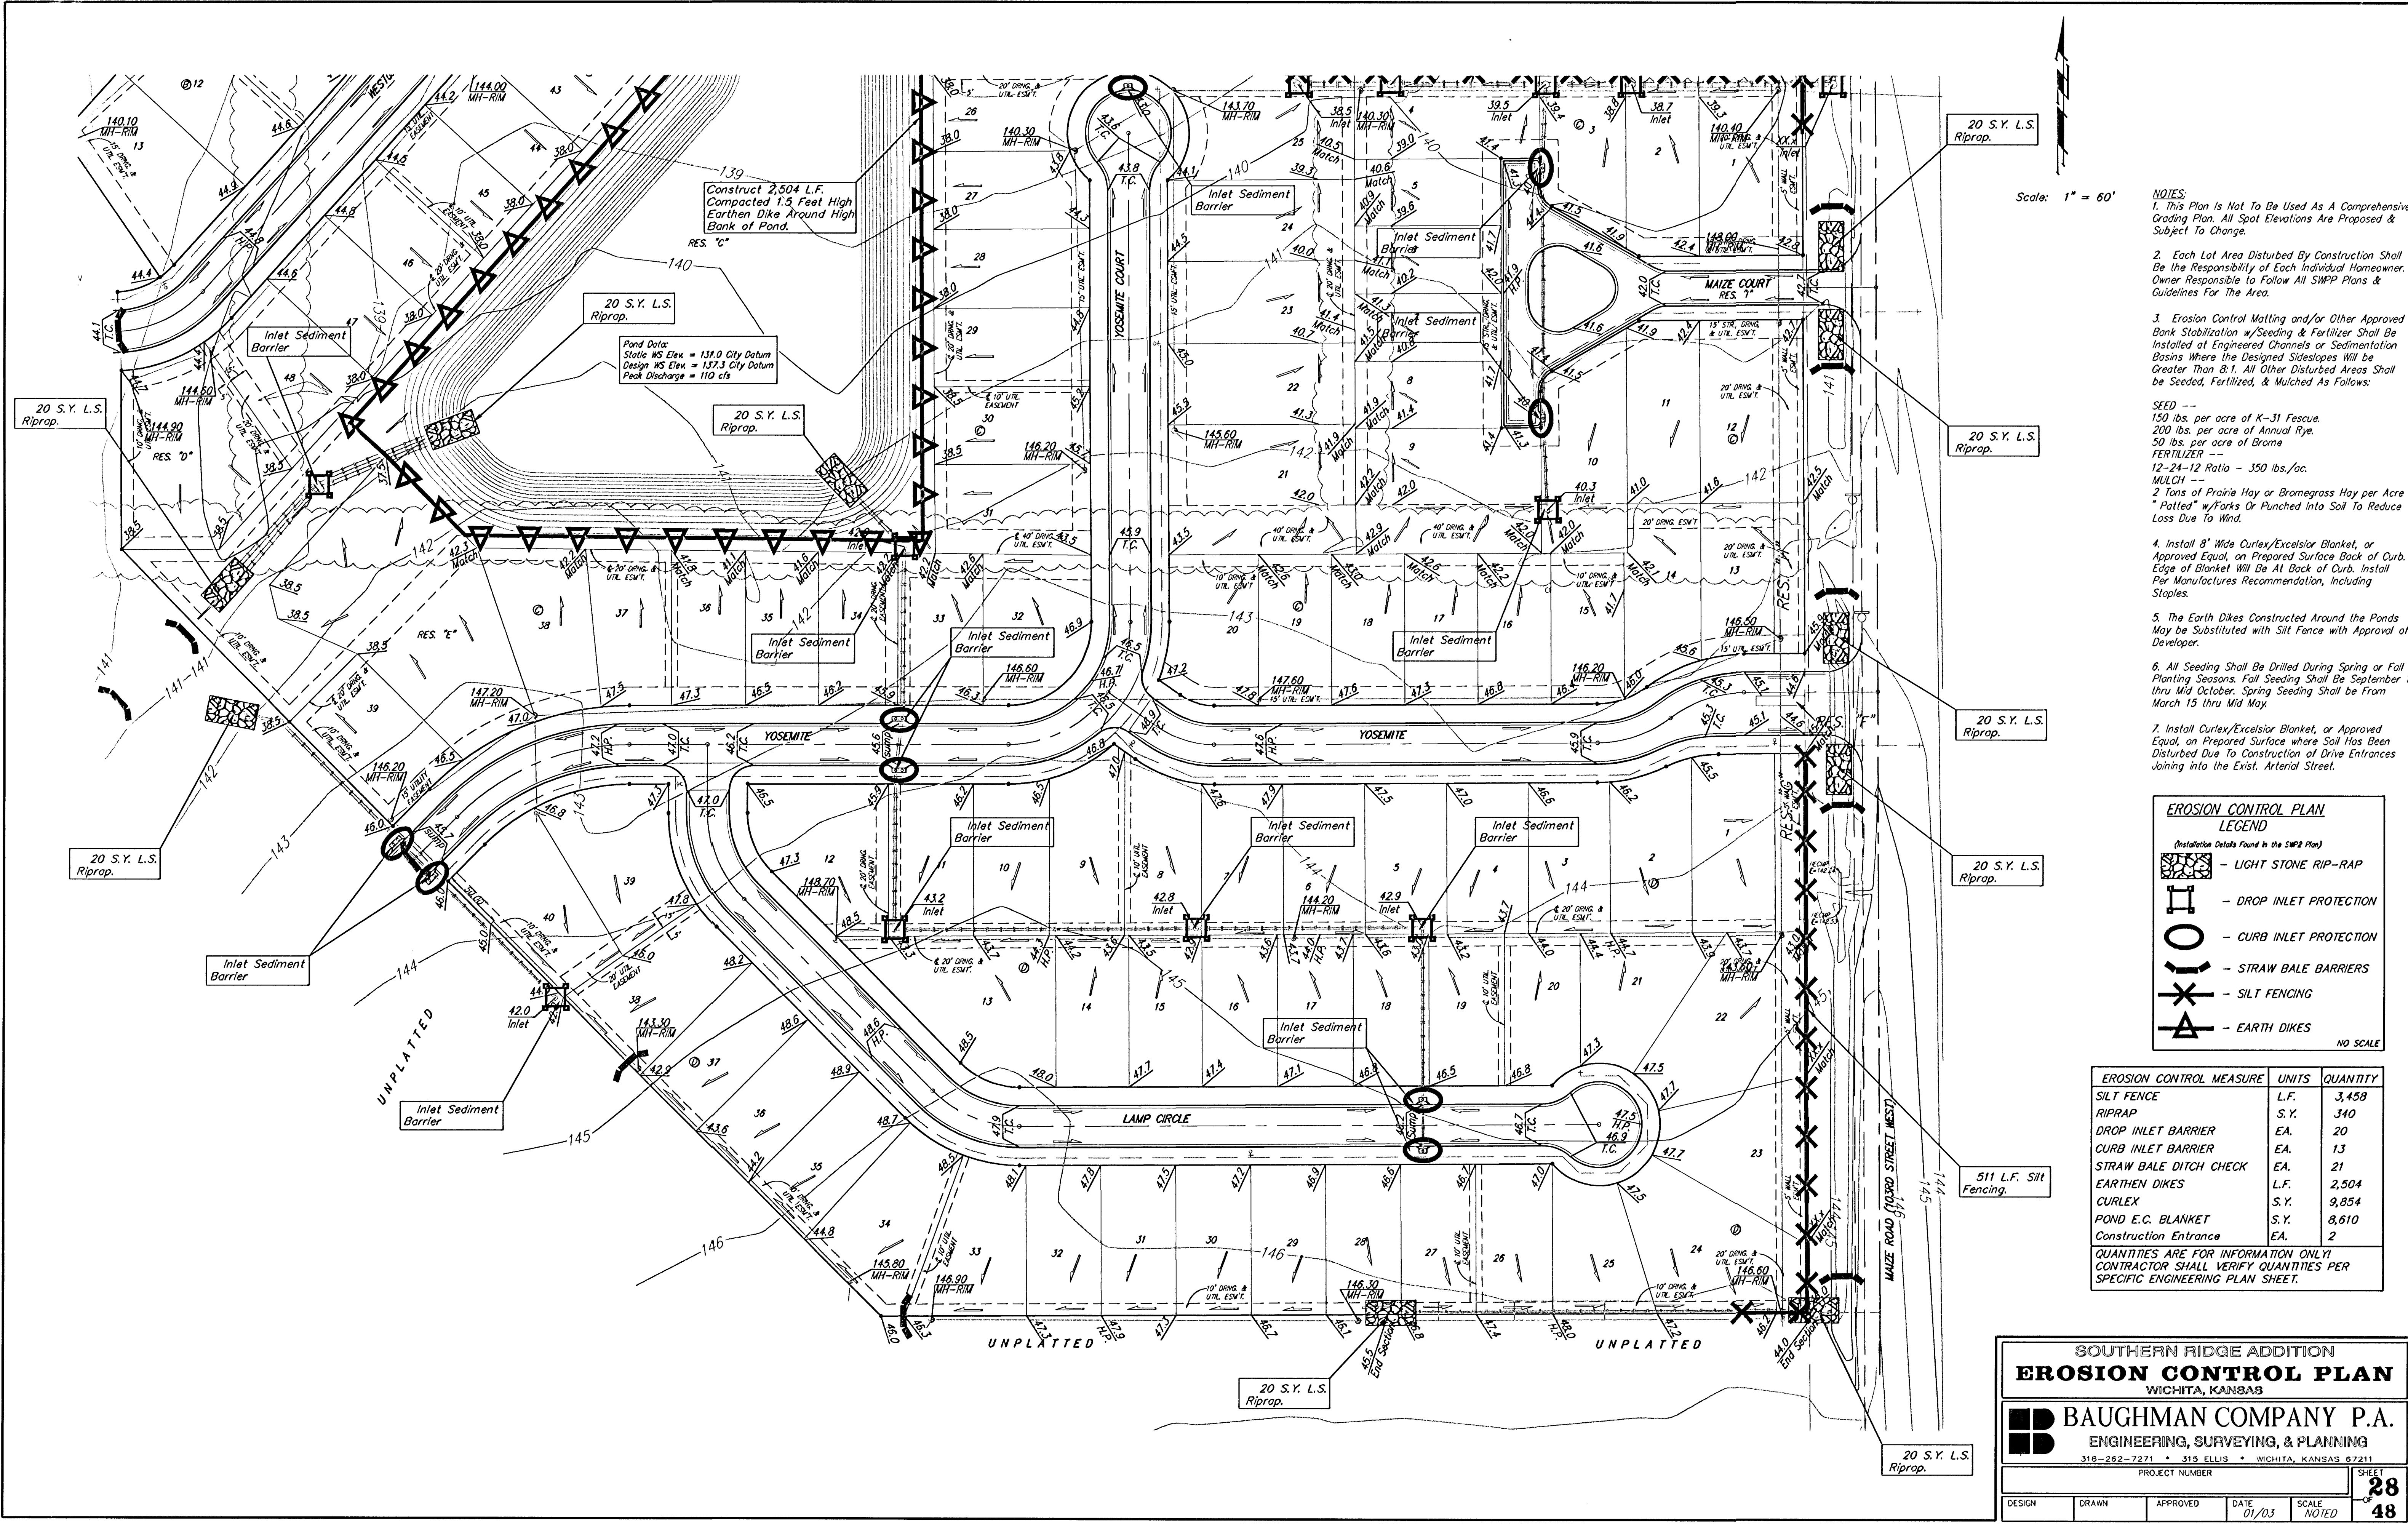

Scale: 1" = 60'

- NOTES:**
1. This Plan Is Not To Be Used As A Comprehensive Grading Plan. All Spot Elevations Are Proposed & Subject To Change.
  2. Each Lot Area Disturbed By Construction Shall Be the Responsibility of Each Individual Homeowner. Owner Responsible To Follow All SWPP Plans & Guidelines For The Area.
  3. Erosion Control Matting and/or Other Approved Bank Stabilization w/Seeding & Fertilizer Shall Be Installed at Engineered Channels or Sedimentation Basins Where the Designed Slopes Will be Greater Than 8:1. All Other Disturbed Areas Shall be Seeded, Fertilized, & Mulched As Follows:  
**SEED** --  
150 lbs. per acre of K-31 Fescue.  
200 lbs. per acre of Annual Ryegrass.  
50 lbs. per acre of Bromegrass.  
**FERTILIZER** --  
12-24-12 Ratio - 350 lbs./ac.  
**MULCH** --  
2 Tons of Prairie Hay or Bromegrass Hay per Acre  
"Patted" w/Forks Or Punched Into Soil To Reduce Loss Due To Wind.
  4. Install 8' Wide Curlex/Excelsior Blanket, or Approved Equal, on Prepared Surface Back of Curb. Edge of Blanket Will Be At Back of Curb. Install Per Manufacturer's Recommendation, Including Staples.
  5. The Earth Dikes Constructed Around the Ponds May be Substituted with Silt Fence with Approval of Developer.
  6. All Seeding Shall Be Drilled During Spring or Fall Planting Seasons. Fall Seeding Shall Be September 1 thru Mid October. Spring Seeding Shall be From March 15 thru Mid May.
  7. Install Curlex/Excelsior Blanket, or Approved Equal, on Prepared Surface where Soil Has Been Disturbed Due To Construction of Drive Entrances Joining into the Exist. Arterial Street.

**EROSION CONTROL PLAN**  
**LEGEND**  
(Installation Details Found in the SWPP Plan)

- [Symbol] - LIGHT STONE RIP-RAP
- [Symbol] - DROP INLET PROTECTION
- [Symbol] - CURB INLET PROTECTION
- [Symbol] - STRAW BALE BARRIERS
- [Symbol] - SILT FENCING
- [Symbol] - EARTH DIKES

NO SCALE

| EROSION CONTROL MEASURE | UNITS | QUANTITY |
|-------------------------|-------|----------|
| SILT FENCE              | L.F.  | 3,458    |
| RIPRAP                  | S.Y.  | 340      |
| DROP INLET BARRIER      | EA.   | 20       |
| CURB INLET BARRIER      | EA.   | 13       |
| STRAW BALE DITCH CHECK  | EA.   | 21       |
| EARTHEN DIKES           | L.F.  | 2,504    |
| CURLEX                  | S.Y.  | 9,854    |
| POND E.C. BLANKET       | S.Y.  | 8,610    |
| Construction Entrance   | EA.   | 2        |

QUANTITIES ARE FOR INFORMATION ONLY!  
CONTRACTOR SHALL VERIFY QUANTITIES PER SPECIFIC ENGINEERING PLAN SHEET.

**SOUTHERN RIDGE ADDITION**  
**EROSION CONTROL PLAN**  
WICHITA, KANSAS

**BAUGHMAN COMPANY P.A.**  
ENGINEERING, SURVEYING, & PLANNING  
318-282-7271 • 318 ELLIS • WICHITA, KANSAS 67211

PROJECT NUMBER: \_\_\_\_\_ SHEET: **28**  
DESIGN: \_\_\_\_\_ DRAWN: \_\_\_\_\_ APPROVED: \_\_\_\_\_ DATE: 01/03 SCALE: NOTED **48**

SOUTHERNRIDGE.CAD