


BENCHMARKS:
 BM #1: COW Disc at South West Corner of the Intersection of Lark & Atlanta. Elev. = 145.20 (City Datum)
 BM #2: COW Disc at North West side of Westgate at South End of Lot 13 Block "B" Southern Ridge Addition. Elev. = 144.10 (City Datum)
 BM #3: COW BM at Shefford on the south side of Pawnee Ave. Elev. = 145.53 (City Datum)

Construct hay bale barrier per detail, sheet 27.

Scale: 1" = 50'

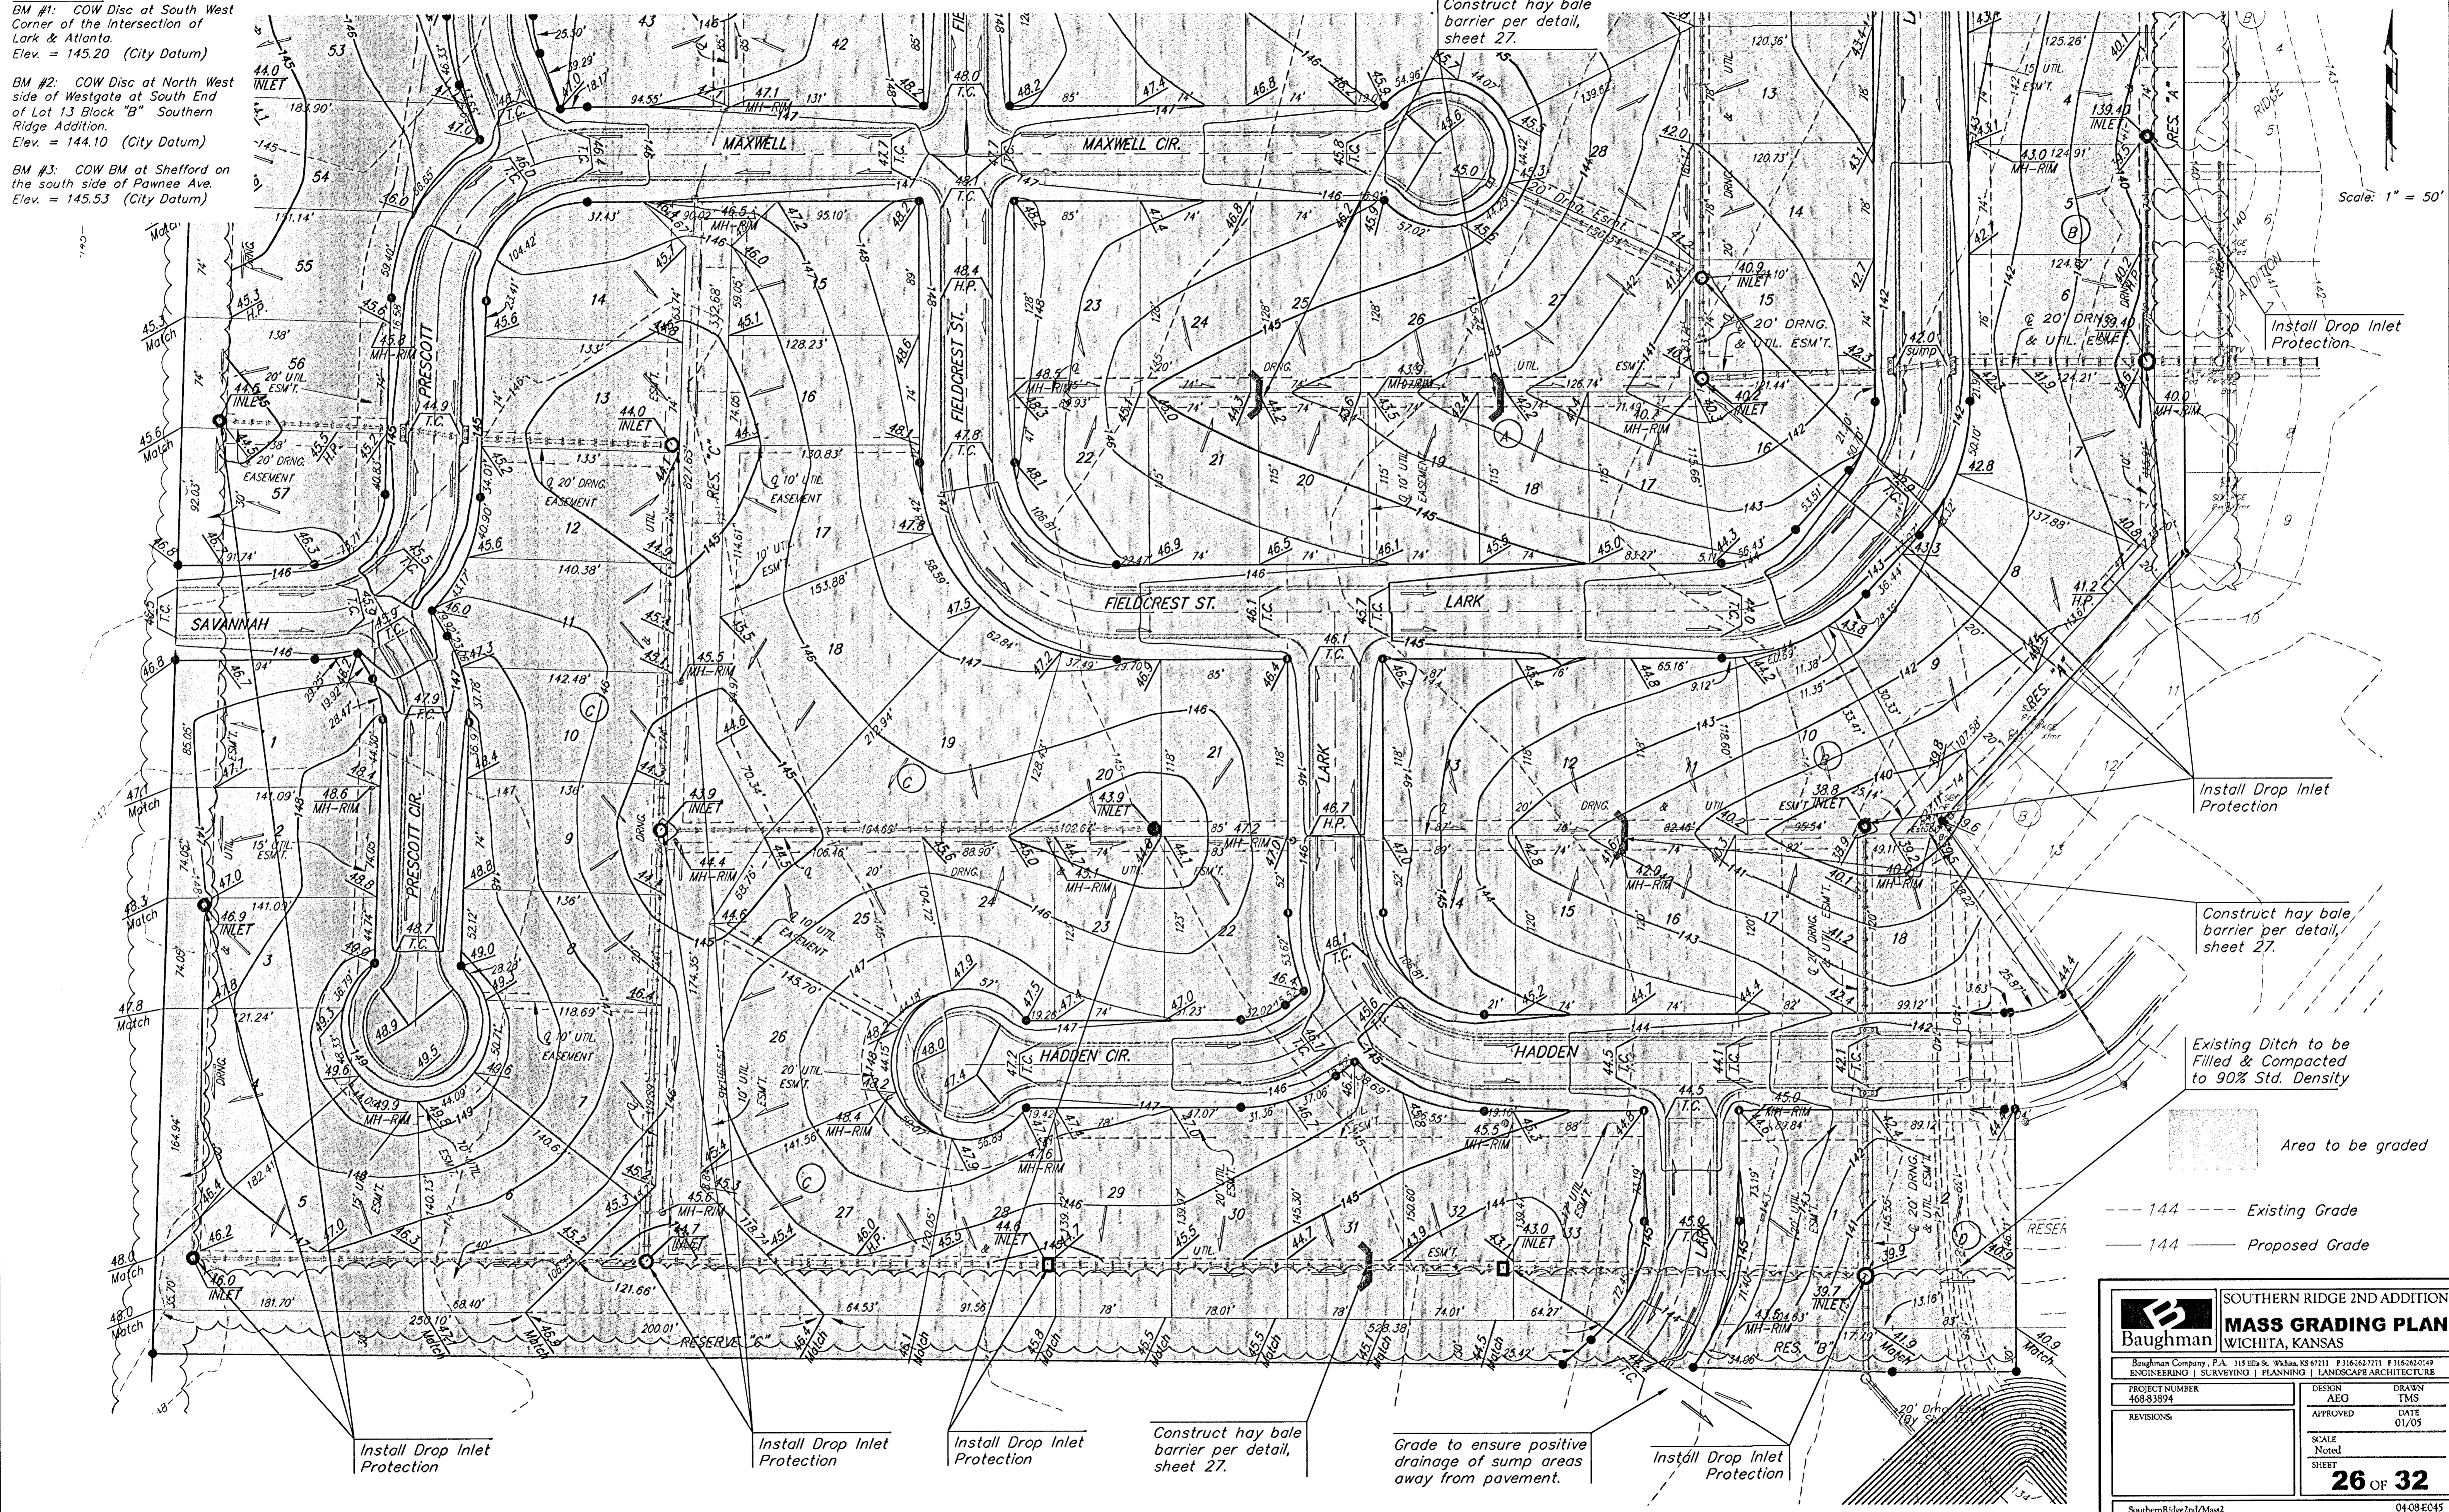

--- 144 --- Existing Grade
 — 144 — Proposed Grade

		SOUTHERN RIDGE 2ND ADDITION	
		MASS GRADING PLAN WICHITA, KANSAS	
Baughman Company, P.A. 315 Ellis St. Wichita, KS 67211 P 316.262.7111 F 316.262.1419			
ENGINEERING SURVEYING PLANNING LANDSCAPE ARCHITECTURE			
PROJECT NUMBER 468-83894	DESIGN AEG	DRAWN TMS	
REVISIONS:	APPROVED	DATE 01/05	
	SCALE Noted	SHEET	
		26 OF 32	
SouthernRidge2nd/Mass2		04-08-E045	