


Saved: 09-14-2018 9:05:35 AM by BJS  
 Plot Scale: 1" = 10'-0" (1:120)  
 U:\Wichita-Civil\2018\187042\001\Main-Trans\Drawings\187042-001-05C-PAVING PLAN

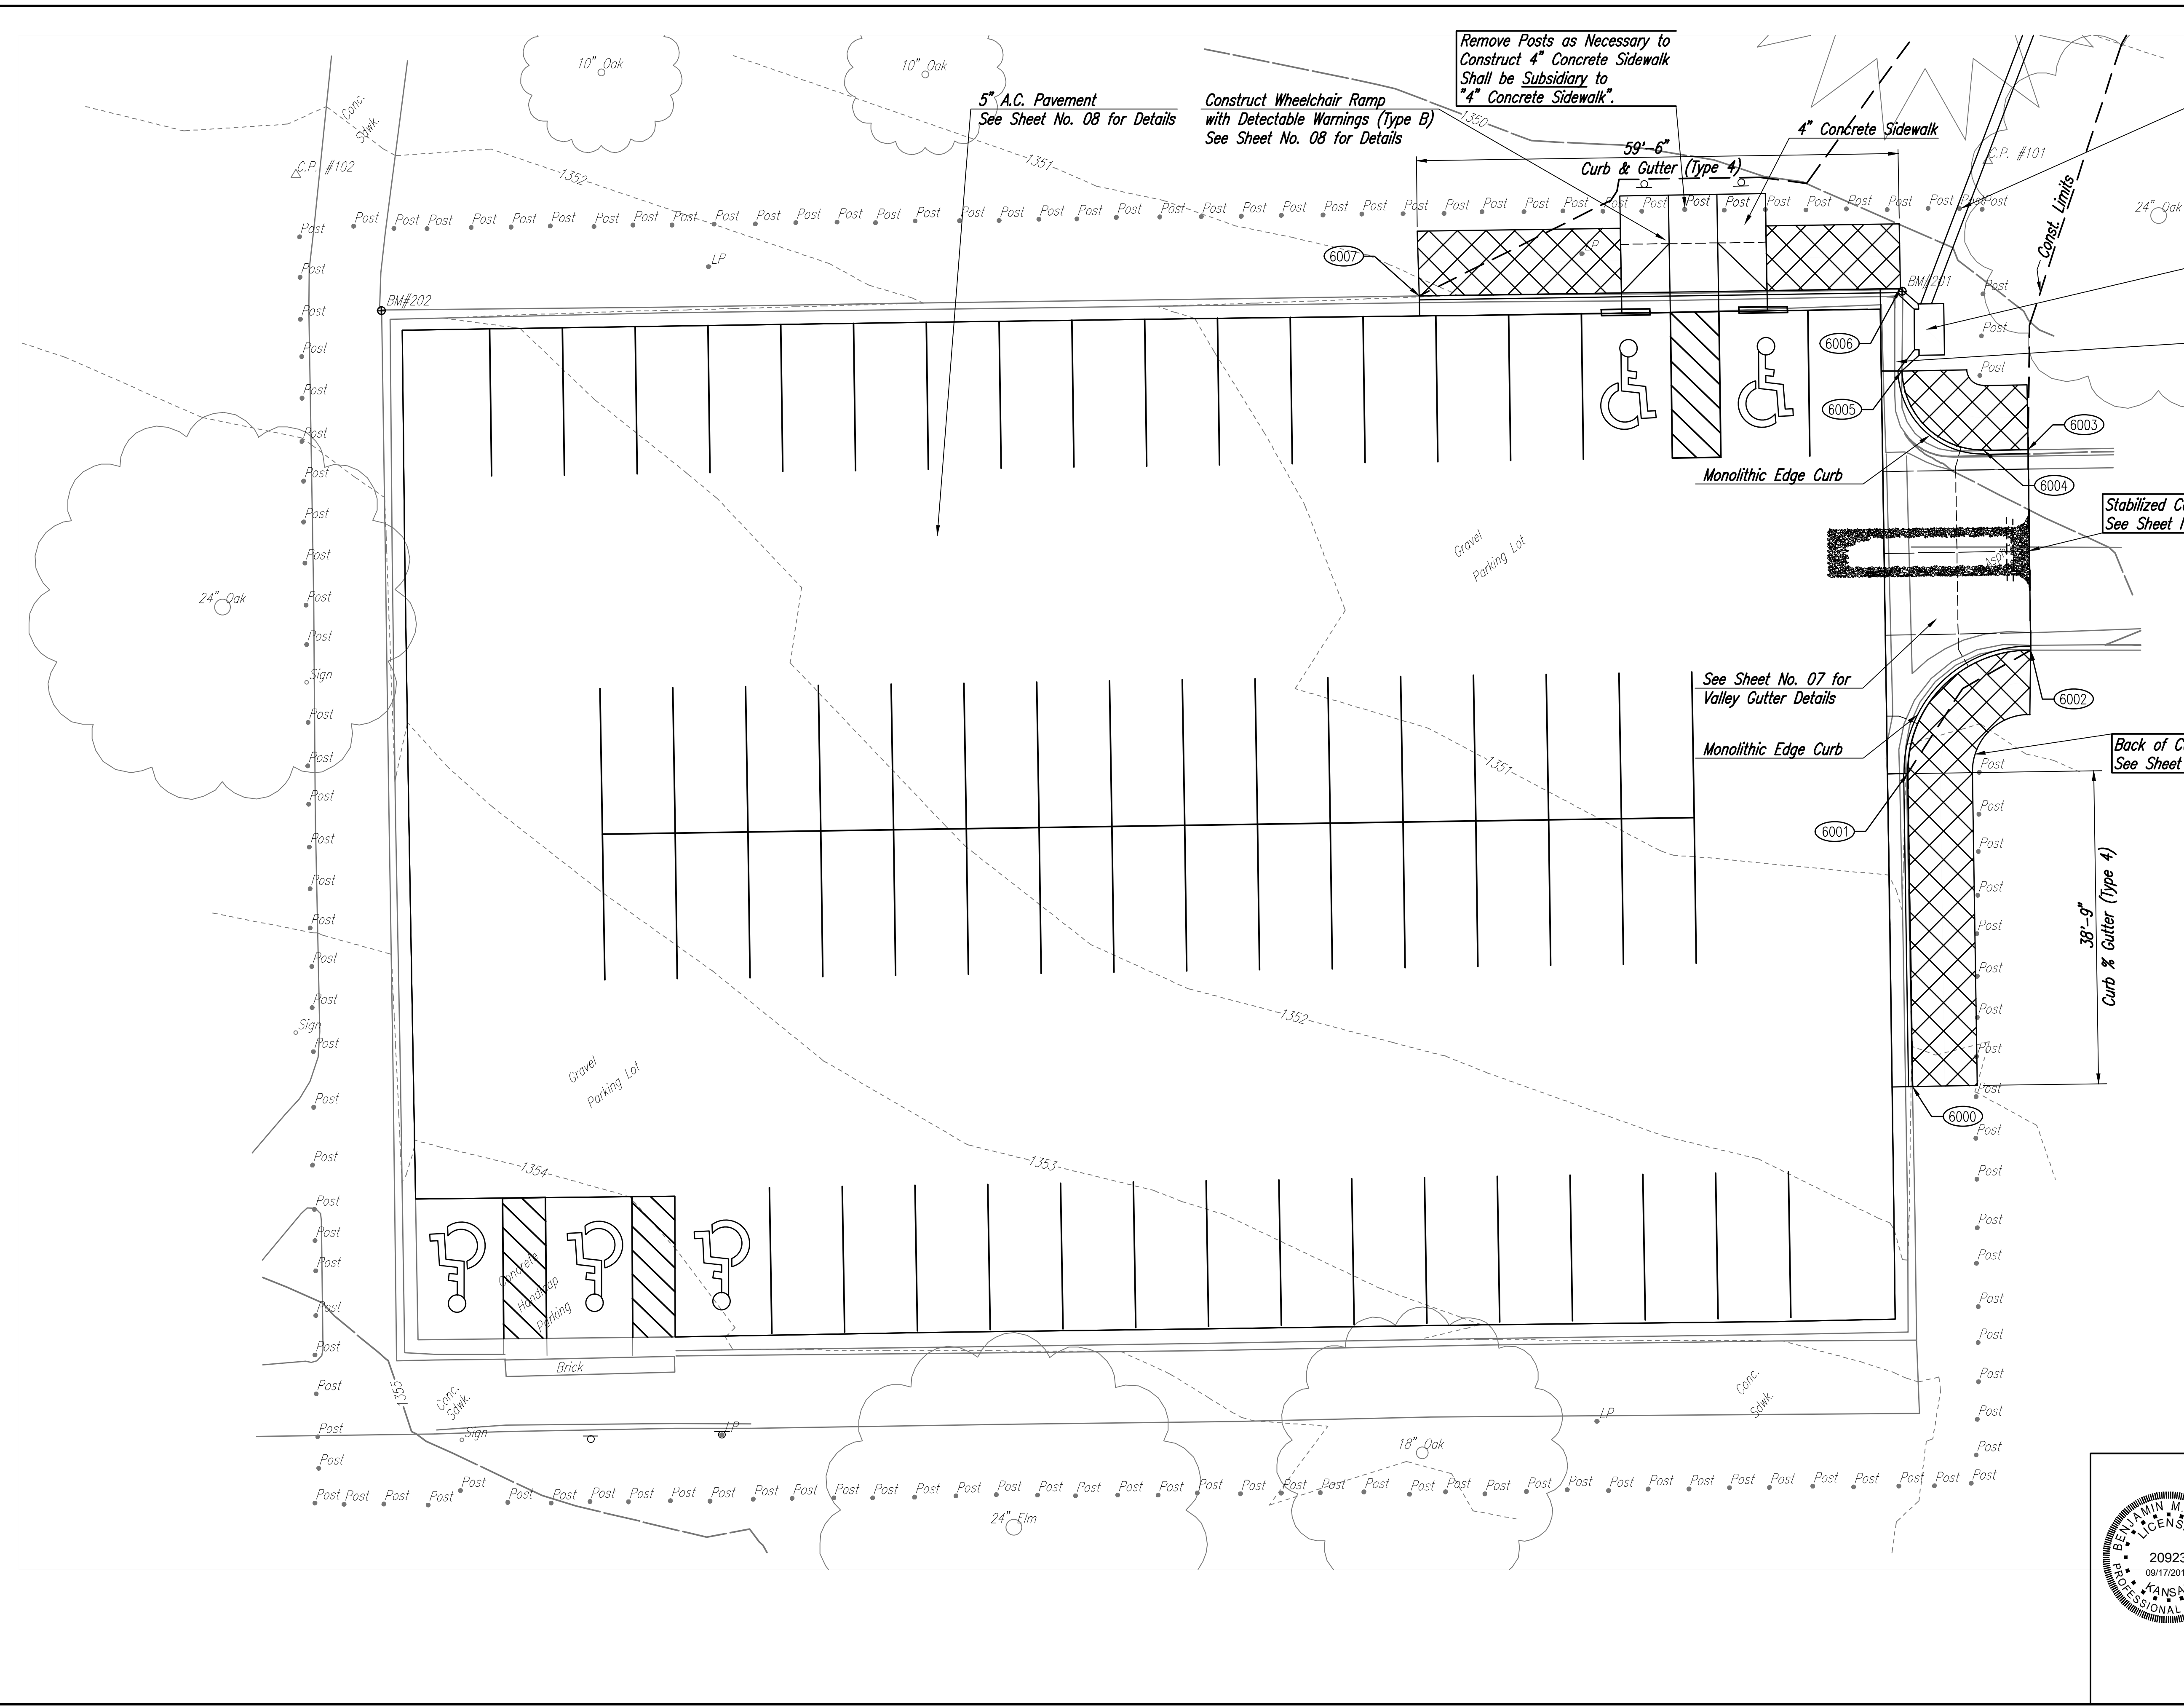

Remove Posts as Necessary to Construct 4" Concrete Sidewalk Shall be Subsidiary to "4" Concrete Sidewalk".

Remove Posts as Necessary to Install 15" RCP. Shall be Subsidiary to "15" SWS".

5" A.C. Pavement See Sheet No. 08 for Details

Construct Wheelchair Ramp with Detectable Warnings (Type B) See Sheet No. 08 for Details

59'-6" Curb & Gutter (Type 4)

4" Concrete Sidewalk

Remove Posts as Necessary to Install 15" RCP. Shall be Subsidiary to "15" SWS".


Curb Inlet Protection See Sheet No. 15.

Const. Std. Type 1A Inlet Hookup See Sheet No. 12.

Stabilized Construction Entrance See Sheet No. 15.

See Sheet No. 07 for Valley Gutter Details

Back of Curb Protection See Sheet No. 15.

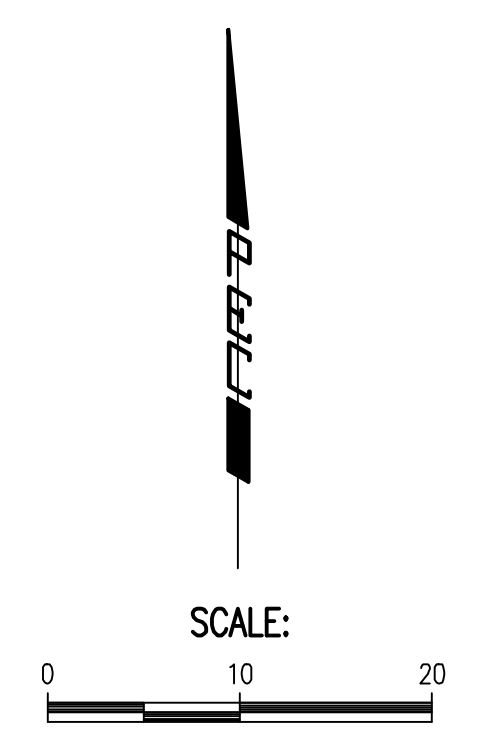

COORDINATE LIST		
POINT	NORTH	EAST
6000	1,679,534.3869	1,682,839.5937
6001	1,679,573.0922	1,682,839.0013
6002	1,679,588.3220	1,682,854.2040
6003	1,679,613.1294	1,682,853.8903
6004	1,679,613.0312	1,682,848.4175
6005	1,679,622.8766	1,682,838.2393
6006	1,679,633.0442	1,682,838.0837
6007	1,679,632.1412	1,682,778.5905

(6000) = COORDINATE POINT NO.

**LEGEND**

STABILIZED CONSTRUCTION ENTRANCE

BACK OF CURB PROTECTION

	No.	Revision	By	Date
	<b>HARRISON PARK          PARKING LOT IMPROVEMENTS</b>			
	<b>PAVING PLAN</b>			
	GARY JANZEN, P.E.—CITY ENGINEER CITY OF WICHITA PROJECT NO. 472-85454			
Designed by BMM Drawn by BJS		Job No. 31-187042-001 Date September 2018		Sht. 05 of 19