
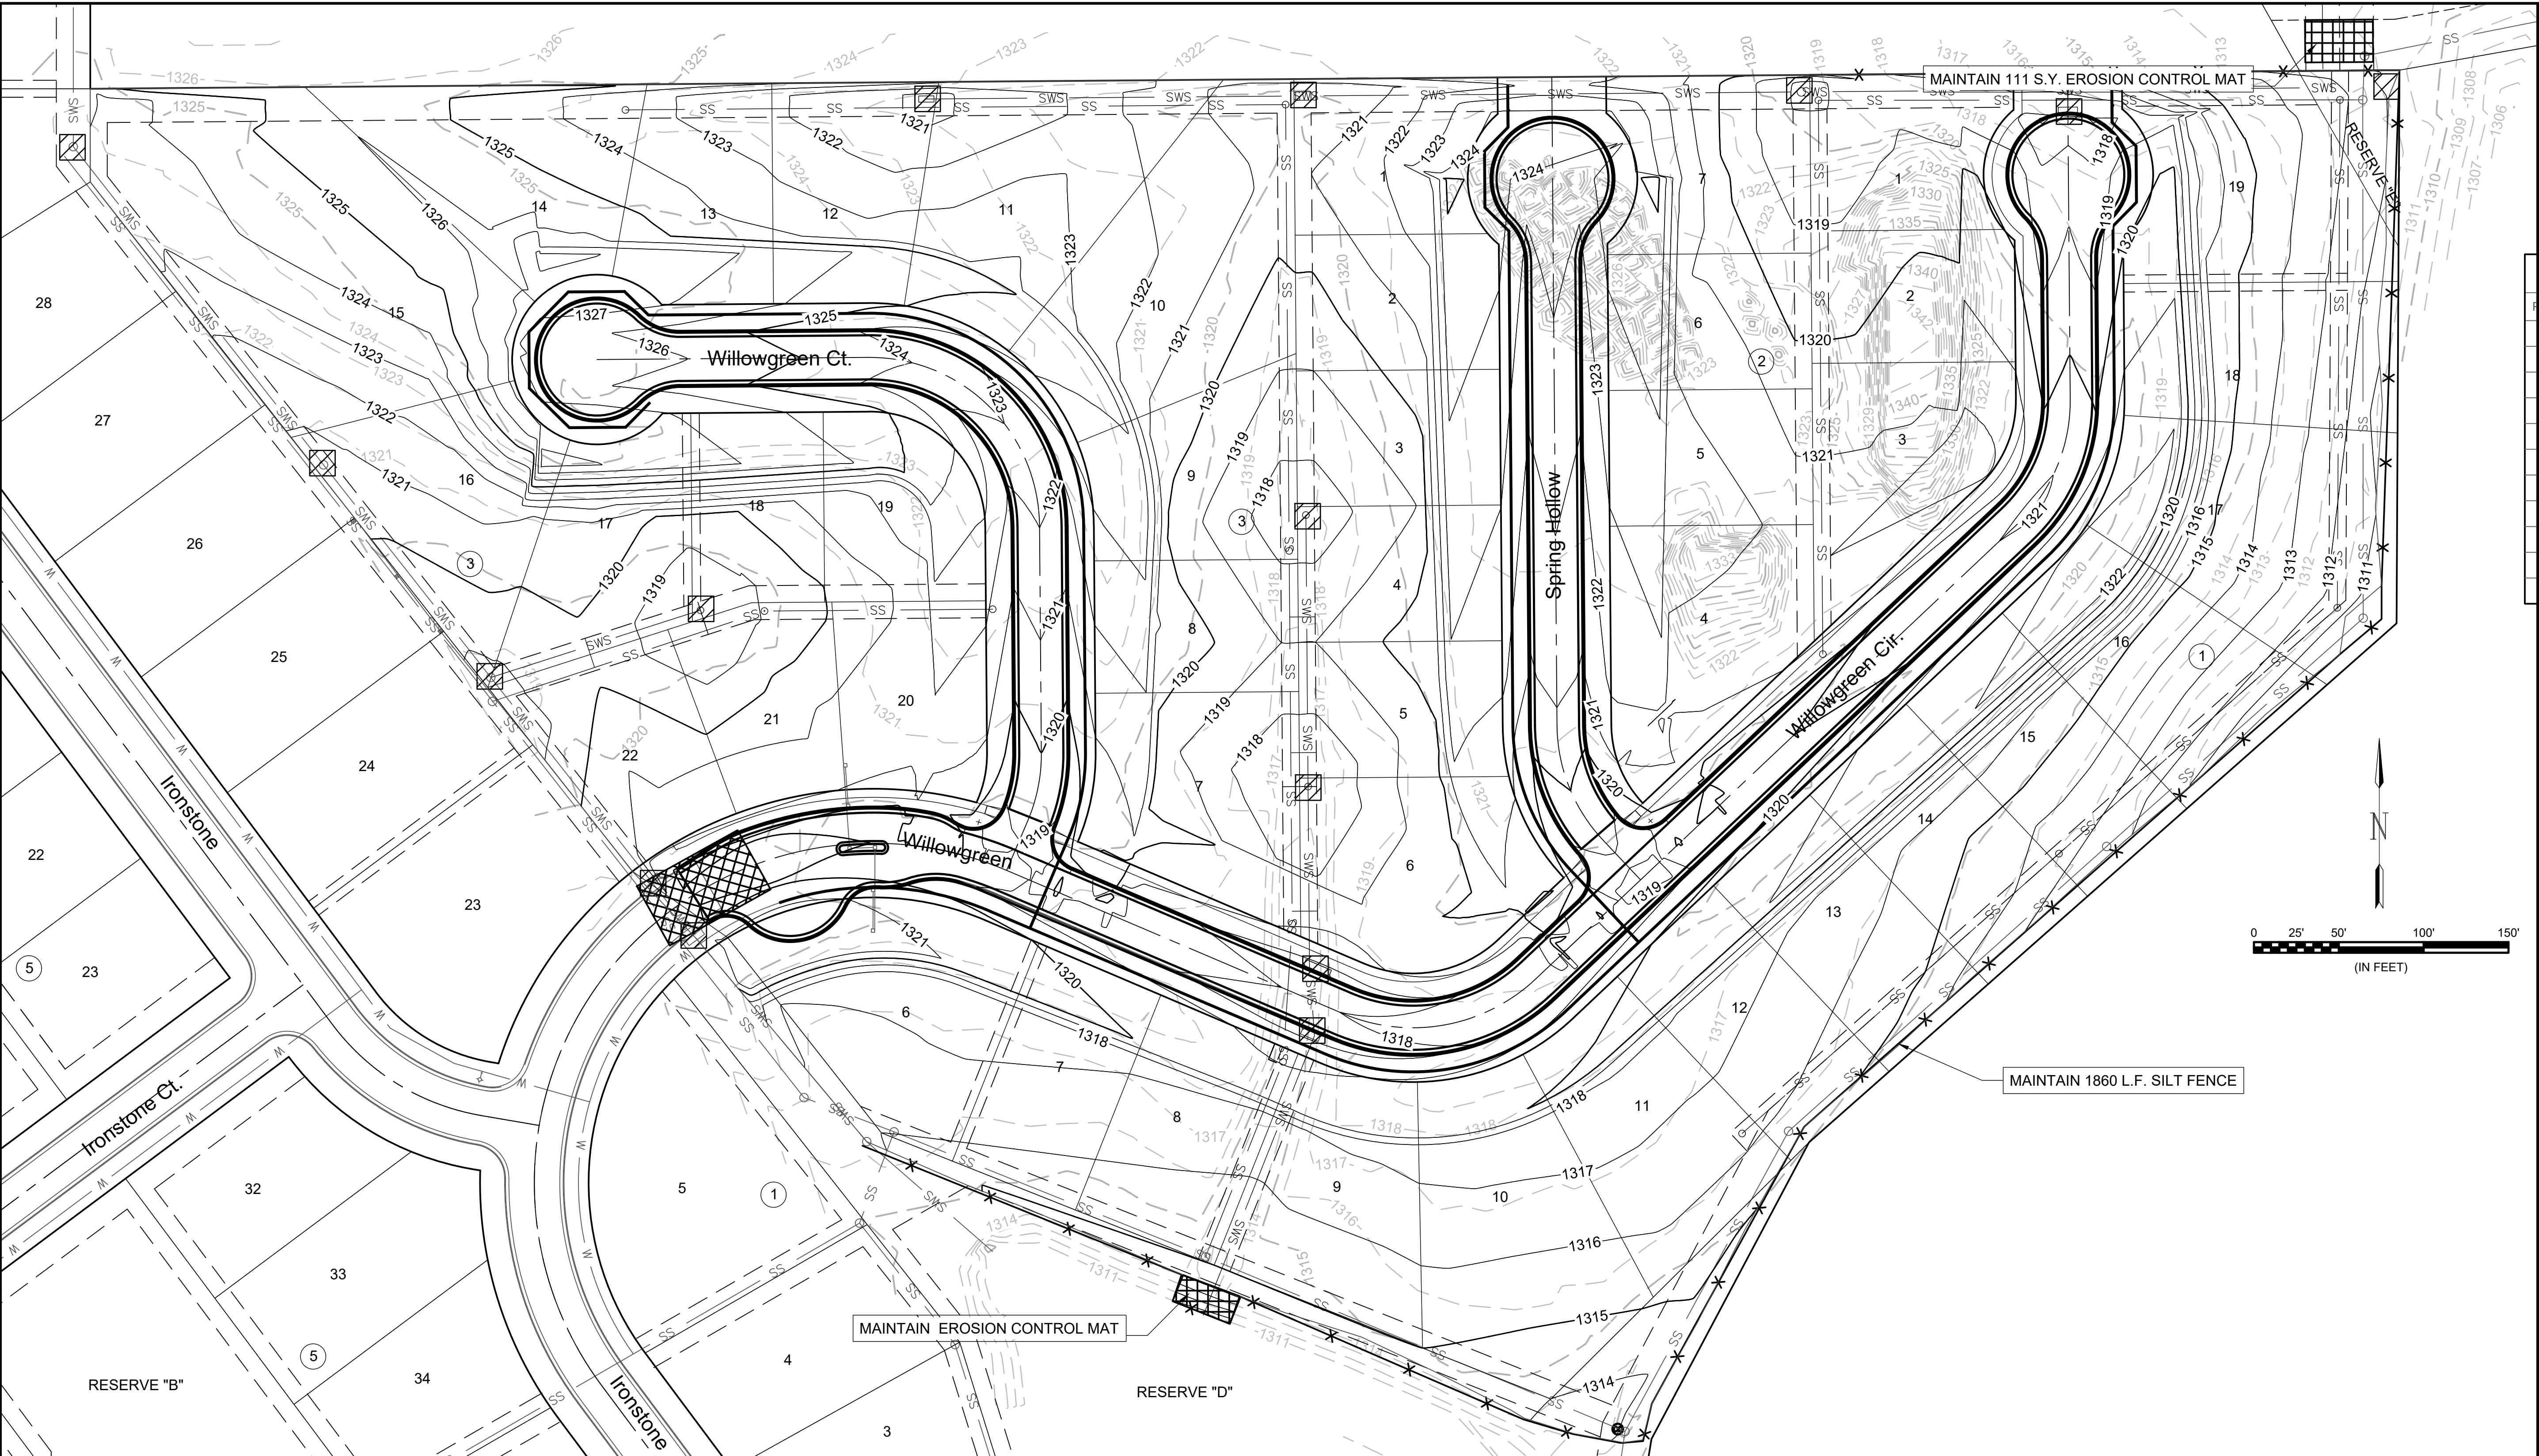
 
 


File: L:\2018\18267013 - Sierra Hills 2nd Phase 4\Drawings\C3D\Erosion Control Map.dwg Last Save: 11/29/2018 1:18 PM Last saved by: MTDolechek
 Last plotted by: Dolechek, Mark T. Plot Style: ---- Plot Scale: 1:2,584.9 Plot Date: 11/29/2018 3:01 PM Plotter used: None

 

-  MAINTAIN Inlet Protection (15 Ea.)
-  MAINTAIN Silt Fence (1860 L.F.)
-  MAINTAIN Construction Entrance (1 Ea.)
-  MAINTAIN Erosion Control Mat (179 S.Y.)

NOTES

- CONTRACTOR TO SEED ALL AREAS DISTURBED BY CONSTRUCTION OF WATER MAIN & APPURTENANCES. LOTS SHALL BE TEMPORARILY SEEDED; RIGHT-OF-WAY, EASEMENTS, AND RESERVES SHALL BE PERMANENTLY SEEDED. ALL SEEDING PER CITY OF WICHITA SPECIFICATIONS.
- EXISTING CONTOURS ARE SHOWN FOR INFORMATION ONLY. NO EASEMENT GRADING OR SITE GRADING IS REQUIRED AS PART OF THIS PROJECT OTHER THAN ENSURING NO NEGATIVE IMPACTS DUE TO CONSTRUCTION OF WATER MAIN & APPURTENANCES. SITE GRADING AND EASEMENTS WILL BE GRADED WITH SWD PROJECT.

GARVER
 © 2018 GARVER, LLC
 THIS DOCUMENT, ALONG WITH THE IDEAS AND DESIGNS CONVEYED HEREIN, SHALL BE CONSIDERED INSTRUMENTS OF PROFESSIONAL SERVICE AND ARE PROPERTY OF GARVER, LLC. ANY USE, REPRODUCTION, OR DISTRIBUTION OF THIS DOCUMENT, ALONG WITH THE IDEAS AND DESIGN CONTAINED HEREIN, IS PROHIBITED UNLESS AUTHORIZED IN WRITING BY GARVER, LLC OR EXPLICITLY ALLOWED IN THE GOVERNING PROFESSIONAL SERVICES AGREEMENT FOR THIS WORK.

MARK T. DOLECHEK
 LICENSED PROFESSIONAL ENGINEER
 KANSAS
 25299
 Digitally Signed 11/29/2018

REV.	DATE	DESCRIPTION	BY

CITY OF WICHITA
 WICHITA, KANSAS
SIERRA HILLS 2nd ADD.
 PHASE 4 - WATER

Erosion Control Plan

JOB NO.: 18267013
 DATE: NOV 2018
 DESIGNED BY: MTD
 DRAWN BY: CDJ

BAR IS ONE INCH ON ORIGINAL DRAWING
 IF NOT ONE INCH ON THIS SHEET, ADJUST SCALES ACCORDINGLY.

DRAWING NUMBER

SHEET NUMBER **10 OF 16**