


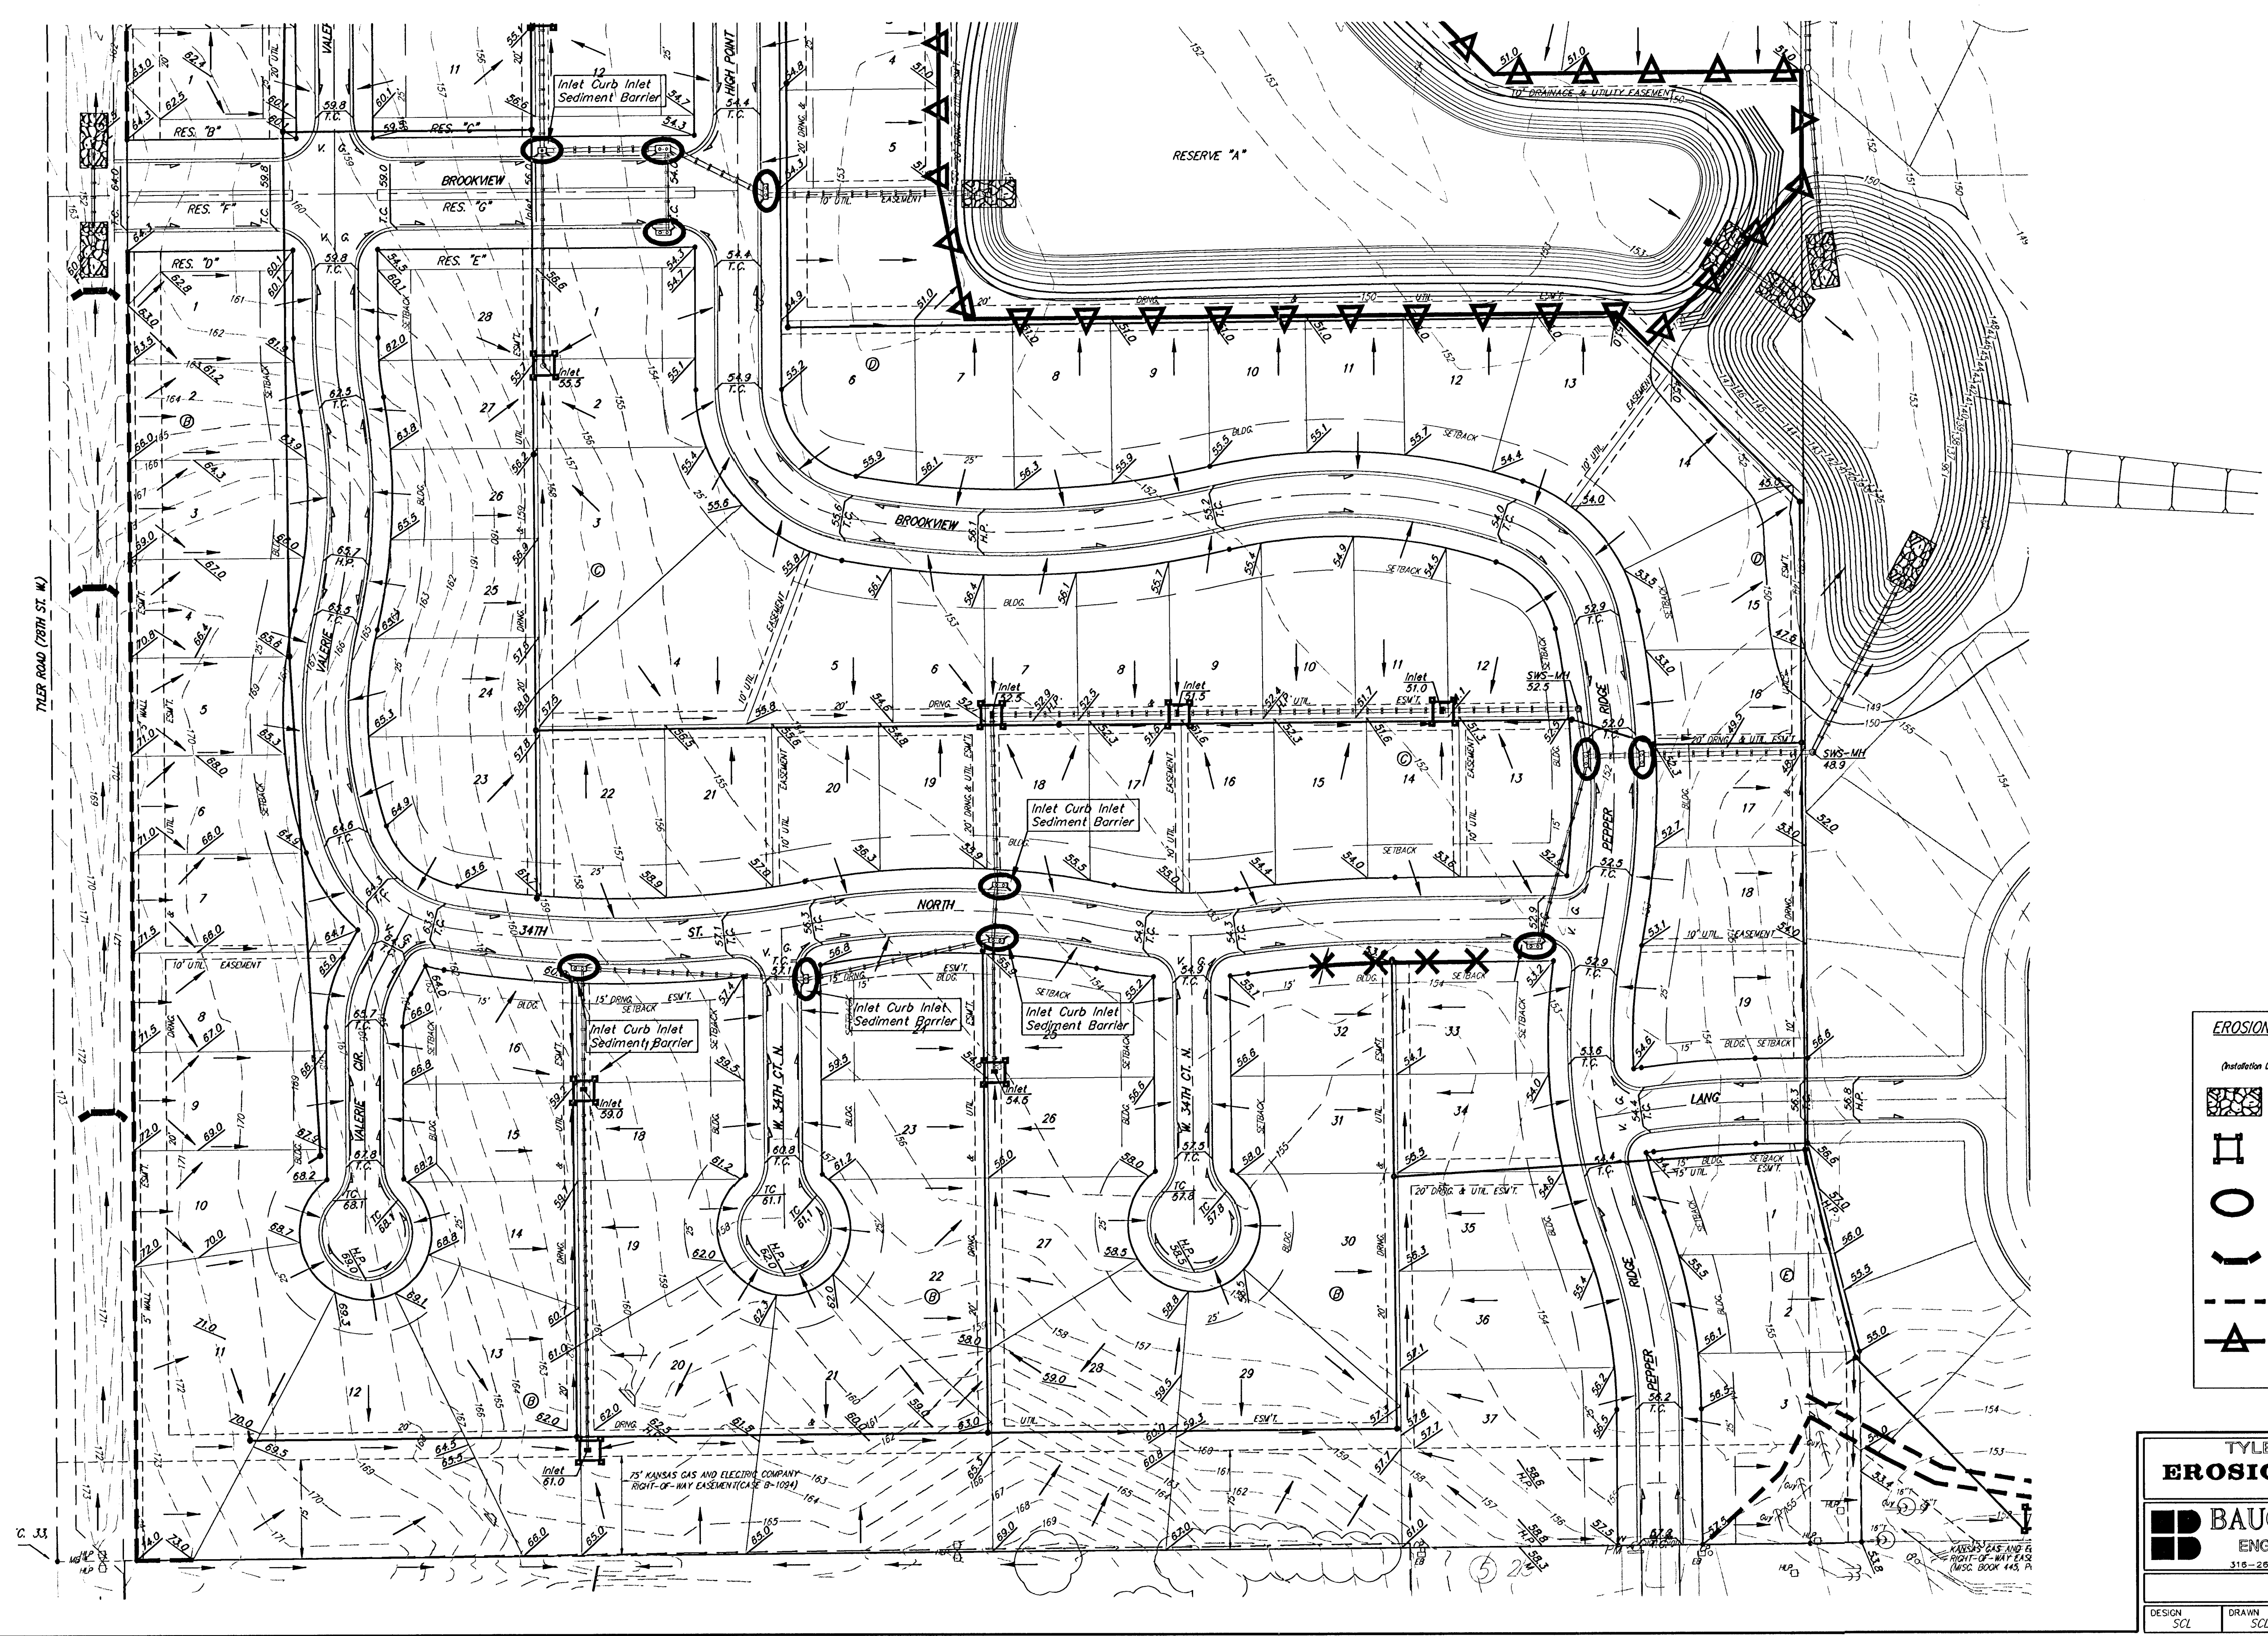

SCALE: 1" = 60'
• = Iron

EROSION CONTROL PLAN
LEGEND
(Installation Details Found in the SWP Plan)

- LIGHT STONE RIP-RAP
See Plan Sheets
- DROP INLET PROTECTION
- CURB INLET PROTECTION
5 Ea.
- STRAW BALE BARRIERS
- SILT FENCING
- EARTH DIKES

NO SCALE

TYLER'S LANDING ADDITION
EROSION CONTROL PLAN
CITY OF WICHITA, KANSAS

BAUGHMAN COMPANY P.A.
ENGINEERING, SURVEYING, & PLANNING
315-282-7271 • 315 ELLIS • WICHITA, KANSAS 67211

PROJECT NUMBER
472-83891

DESIGN SCL	DRAWN SCL	APPROVED NGW	DATE 6/4/03	SCALE 1"=60'	SHEET 16 OF 33
---------------	--------------	-----------------	----------------	-----------------	---------------------------------------

GRADE/CON