


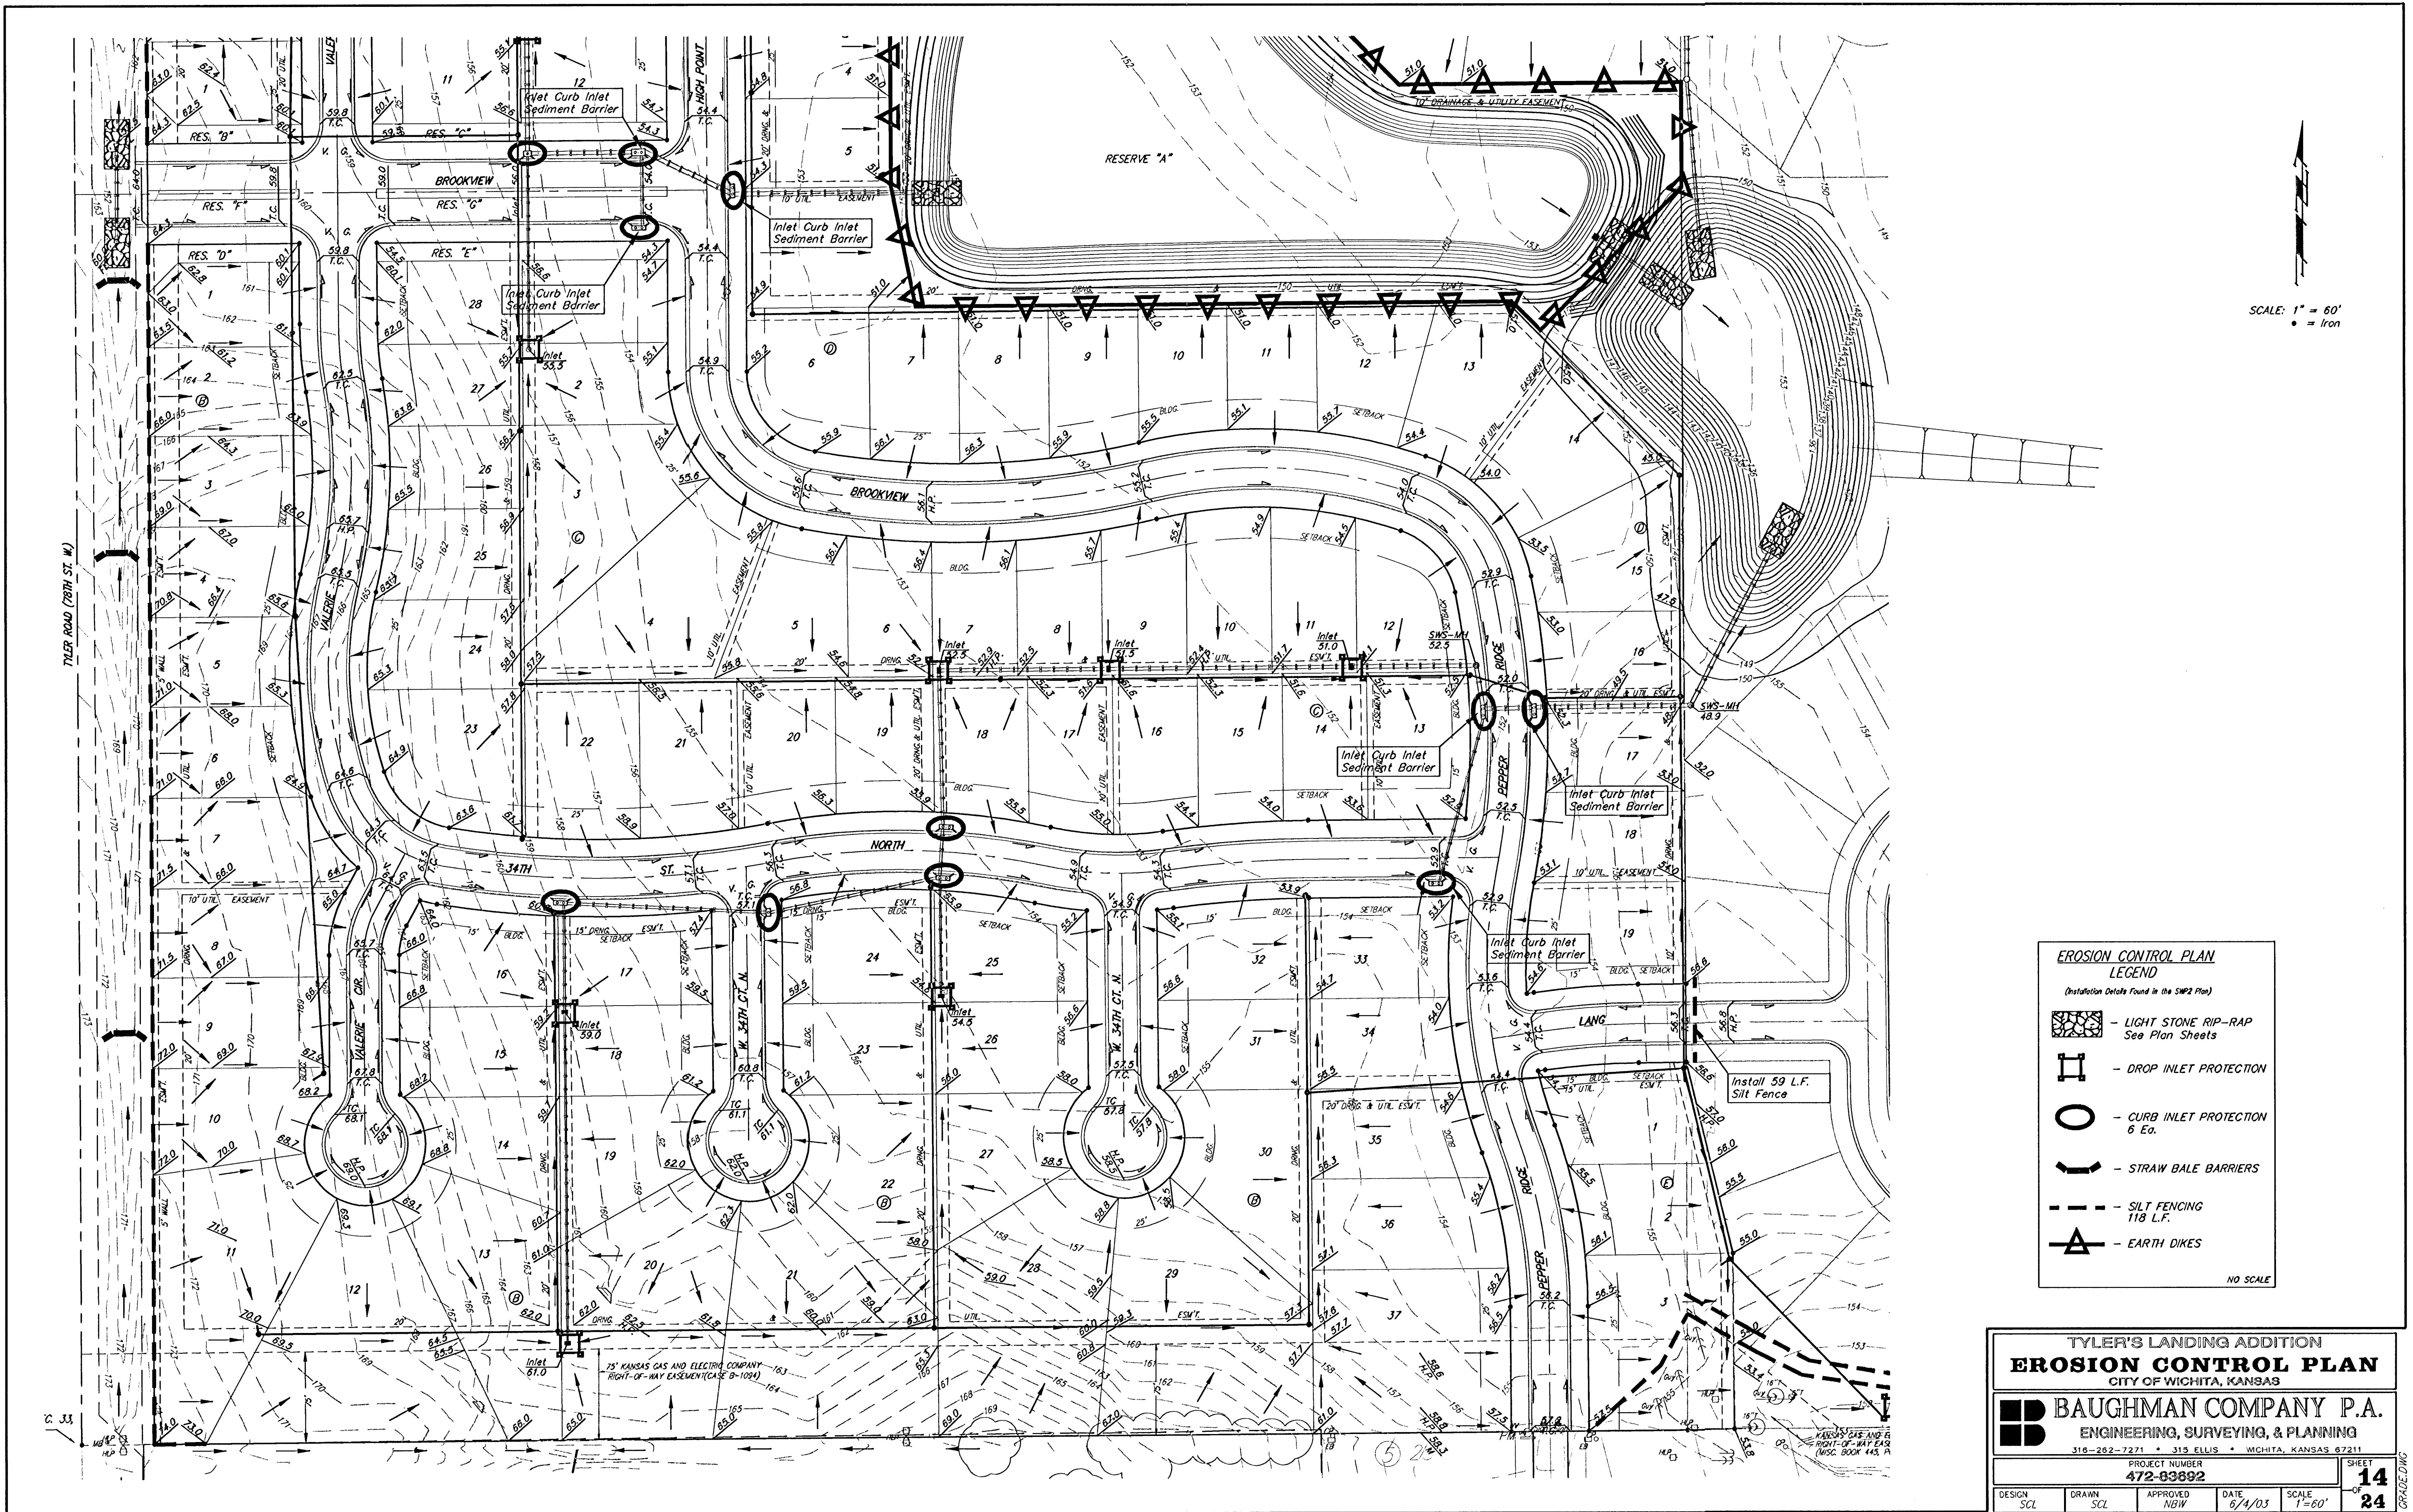

EROSION CONTROL PLAN
LEGEND
(Installation Details Found in the SWP2 Plan)

- LIGHT STONE RIP-RAP
See Plan Sheets
- DROP INLET PROTECTION
- CURB INLET PROTECTION
6 Ea.
- STRAW BALE BARRIERS
- SILT FENCING
118 L.F.
- EARTH DIKES

NO SCALE

TYLER'S LANDING ADDITION
EROSION CONTROL PLAN
 CITY OF WICHITA, KANSAS

BAUGHMAN COMPANY P.A.
 ENGINEERING, SURVEYING, & PLANNING
 316-282-7271 • 313 ELLIS • WICHITA, KANSAS 67211

PROJECT NUMBER
472-83892

DESIGN SCL DRAWN SCL APPROVED NGW DATE 6/4/03 SCALE 1"=60'

SHEET **14** OF **24**

GRADE.DWG