

# 29TH STREET NORTH TURN LANE IMPROVEMENTS

TO SERVE  
**CADILLAC LAKE 2ND-PHASE 4**

OCA NO. 766455  
CITY OF WICHITA PROJECT NO. 472-2019-085519  
**CITY OF WICHITA, KANSAS**  
GARY JANZEN, P.E. - CITY ENGINEER


085519

DEVELOPER CONTACT

MR. BUTCH NUSS  
CADILLAC LAKE, L.L.C.  
727 N. WACO, SUITE 400  
WICHITA, KANSAS 67203  
(316) 263-3201


INDEX OF SHEETS

1. TITLE SHEET
2. KEY MAP AND GENERAL NOTES
3. TYPICAL SECTION
4. PAVING PLAN-29TH ST. NORTH
5. VALLEY GUTTER DETAILS
6. CURB AND GUTTER DETAILS
7. WHEELCHAIR RAMP DETAILS
8. SINGLE/DOUBLE DROP INLET
- 9-13. EROSION CONTROL DETAILS
14. TRAFFIC HANDLING AND CONSTRUCTION SEQUENCE
- 15-18. TRAFFIC CONTROL DETAILS

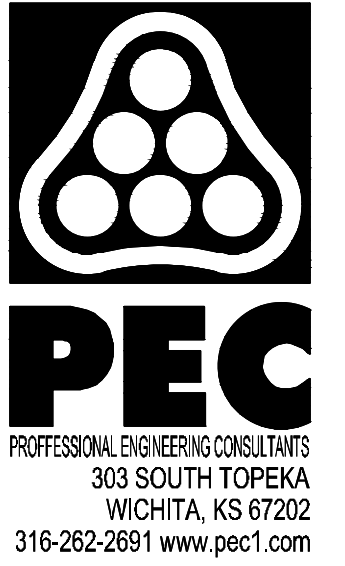

**29TH STREET NORTH  
PAVING IMPROVEMENTS**

CITY OF WICHITA, KS  
CITY OF WICHITA PROJECT NO. 472-2019-085519

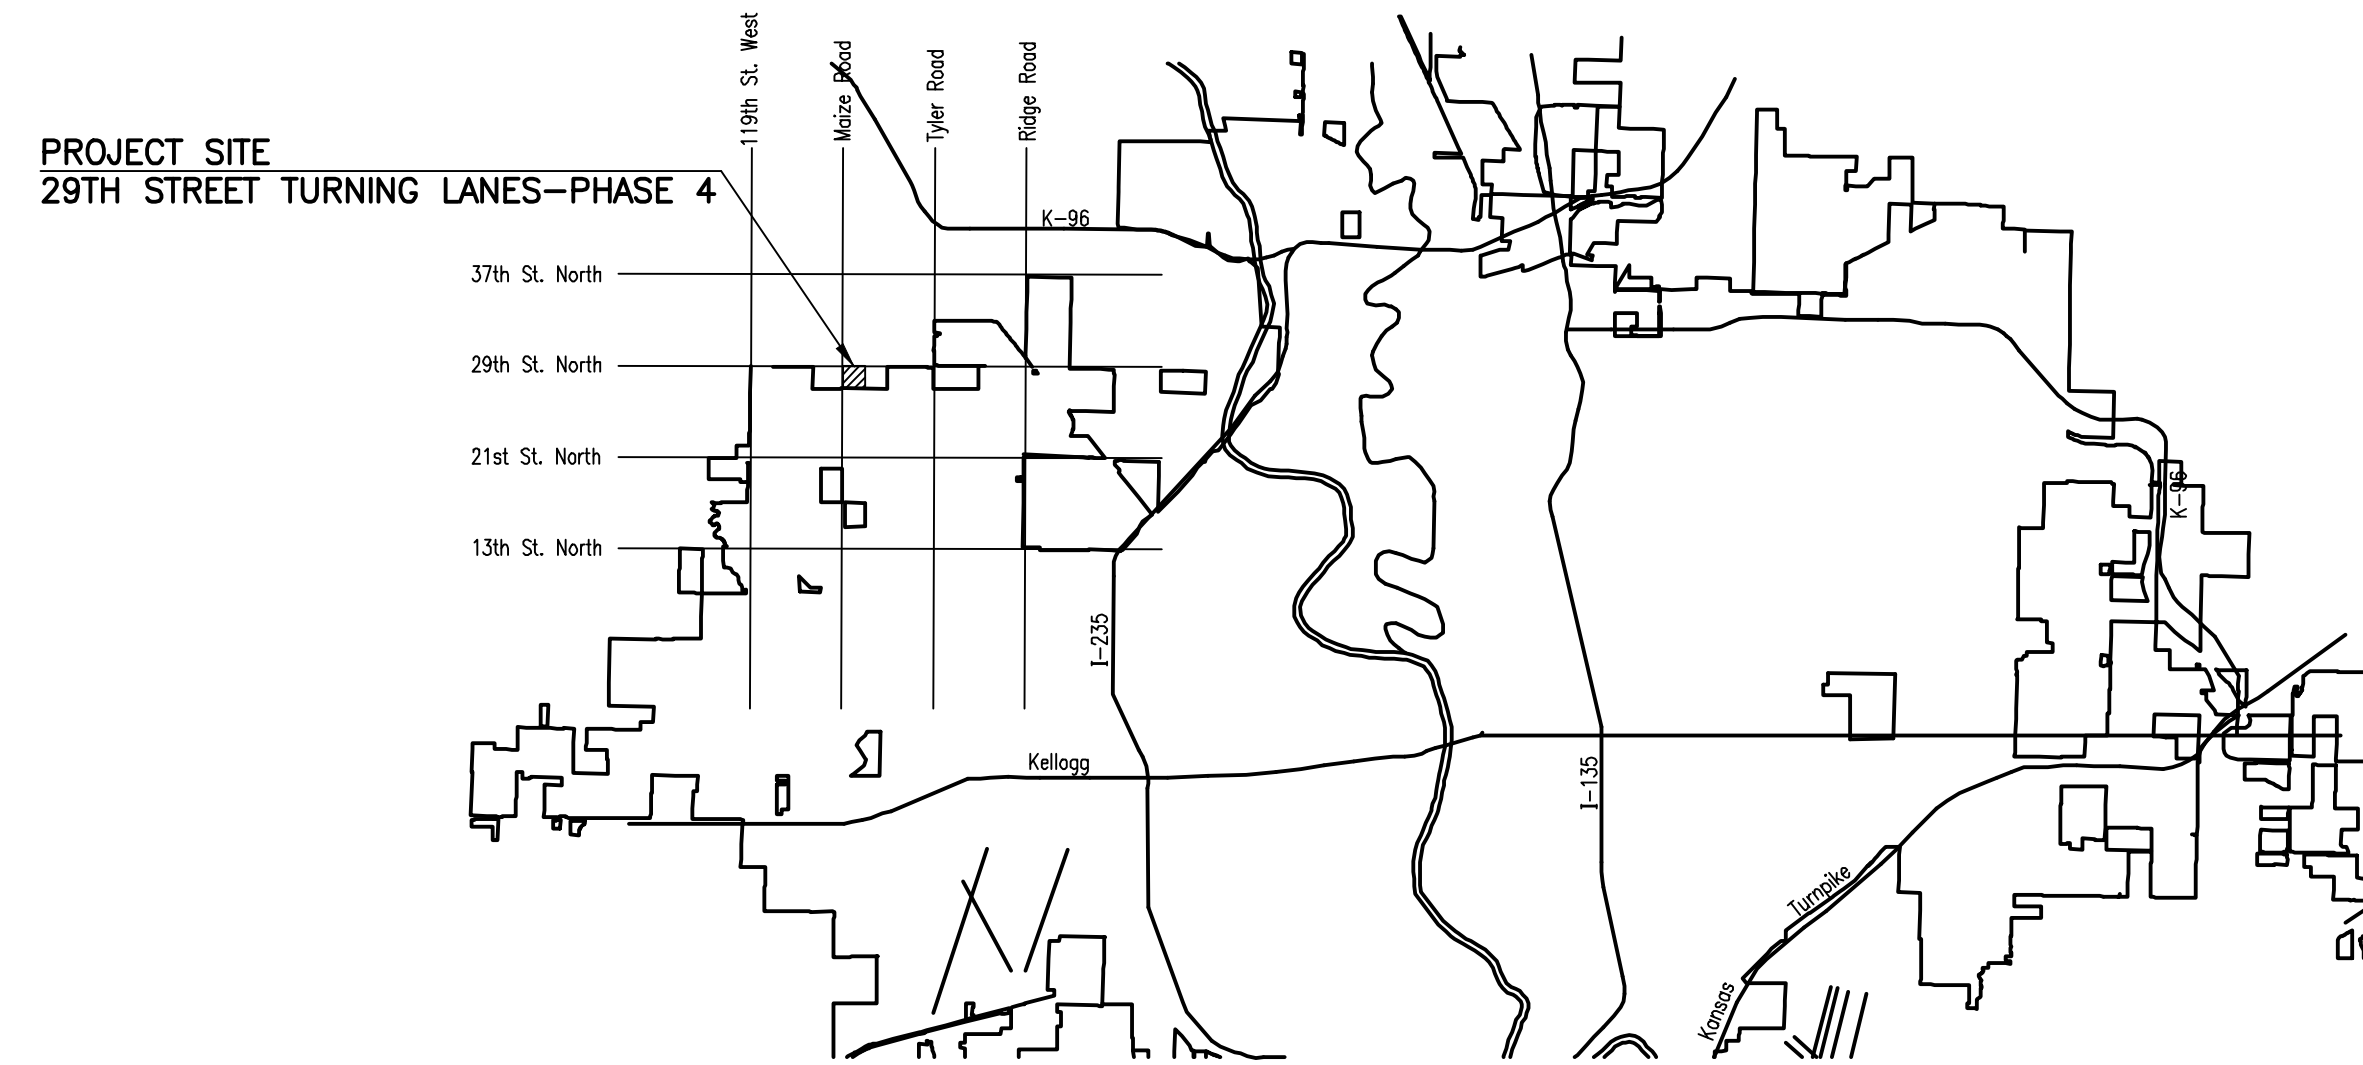

LOCATION MAP

**MARCH 2019**  
PLANS PREPARED BY  
**PROFESSIONAL ENGINEERING CONSULTANTS, P.A.**  
ENGINEERS  
WICHITA, KANSAS

Saved 3-25-2019 3:10:33 PM by BJS  
Plot Scale 1:1 3-25-2019 3:14:57 PM by BILL SEXSON\_CET  
U:\Wichita-Civil\2019\190087\000\Drawings\190087-000-01C-TITLE SHEET

Issue:		
1	SENT FOR REVIEW	3/06/19
2	SENT FOR FINAL	3/25/19
JOB NO.	190087-000	
DATE	MARCH 2019	
PM	BMM	
DESIGNED BY	RJS	
DRAWN BY	BJS	
CHECKED BY	AKL	
TITLE SHEET		
01		
01 OF 18		