


Area = 3.5 Ac
Temporary Seeding – to be seeded with Rye Grass at 200 lbs/acre, fertilized & mulched according to City of Wichita Specifications. Areas behind curb shall be protected with Erosion Matting per City BMP Details.

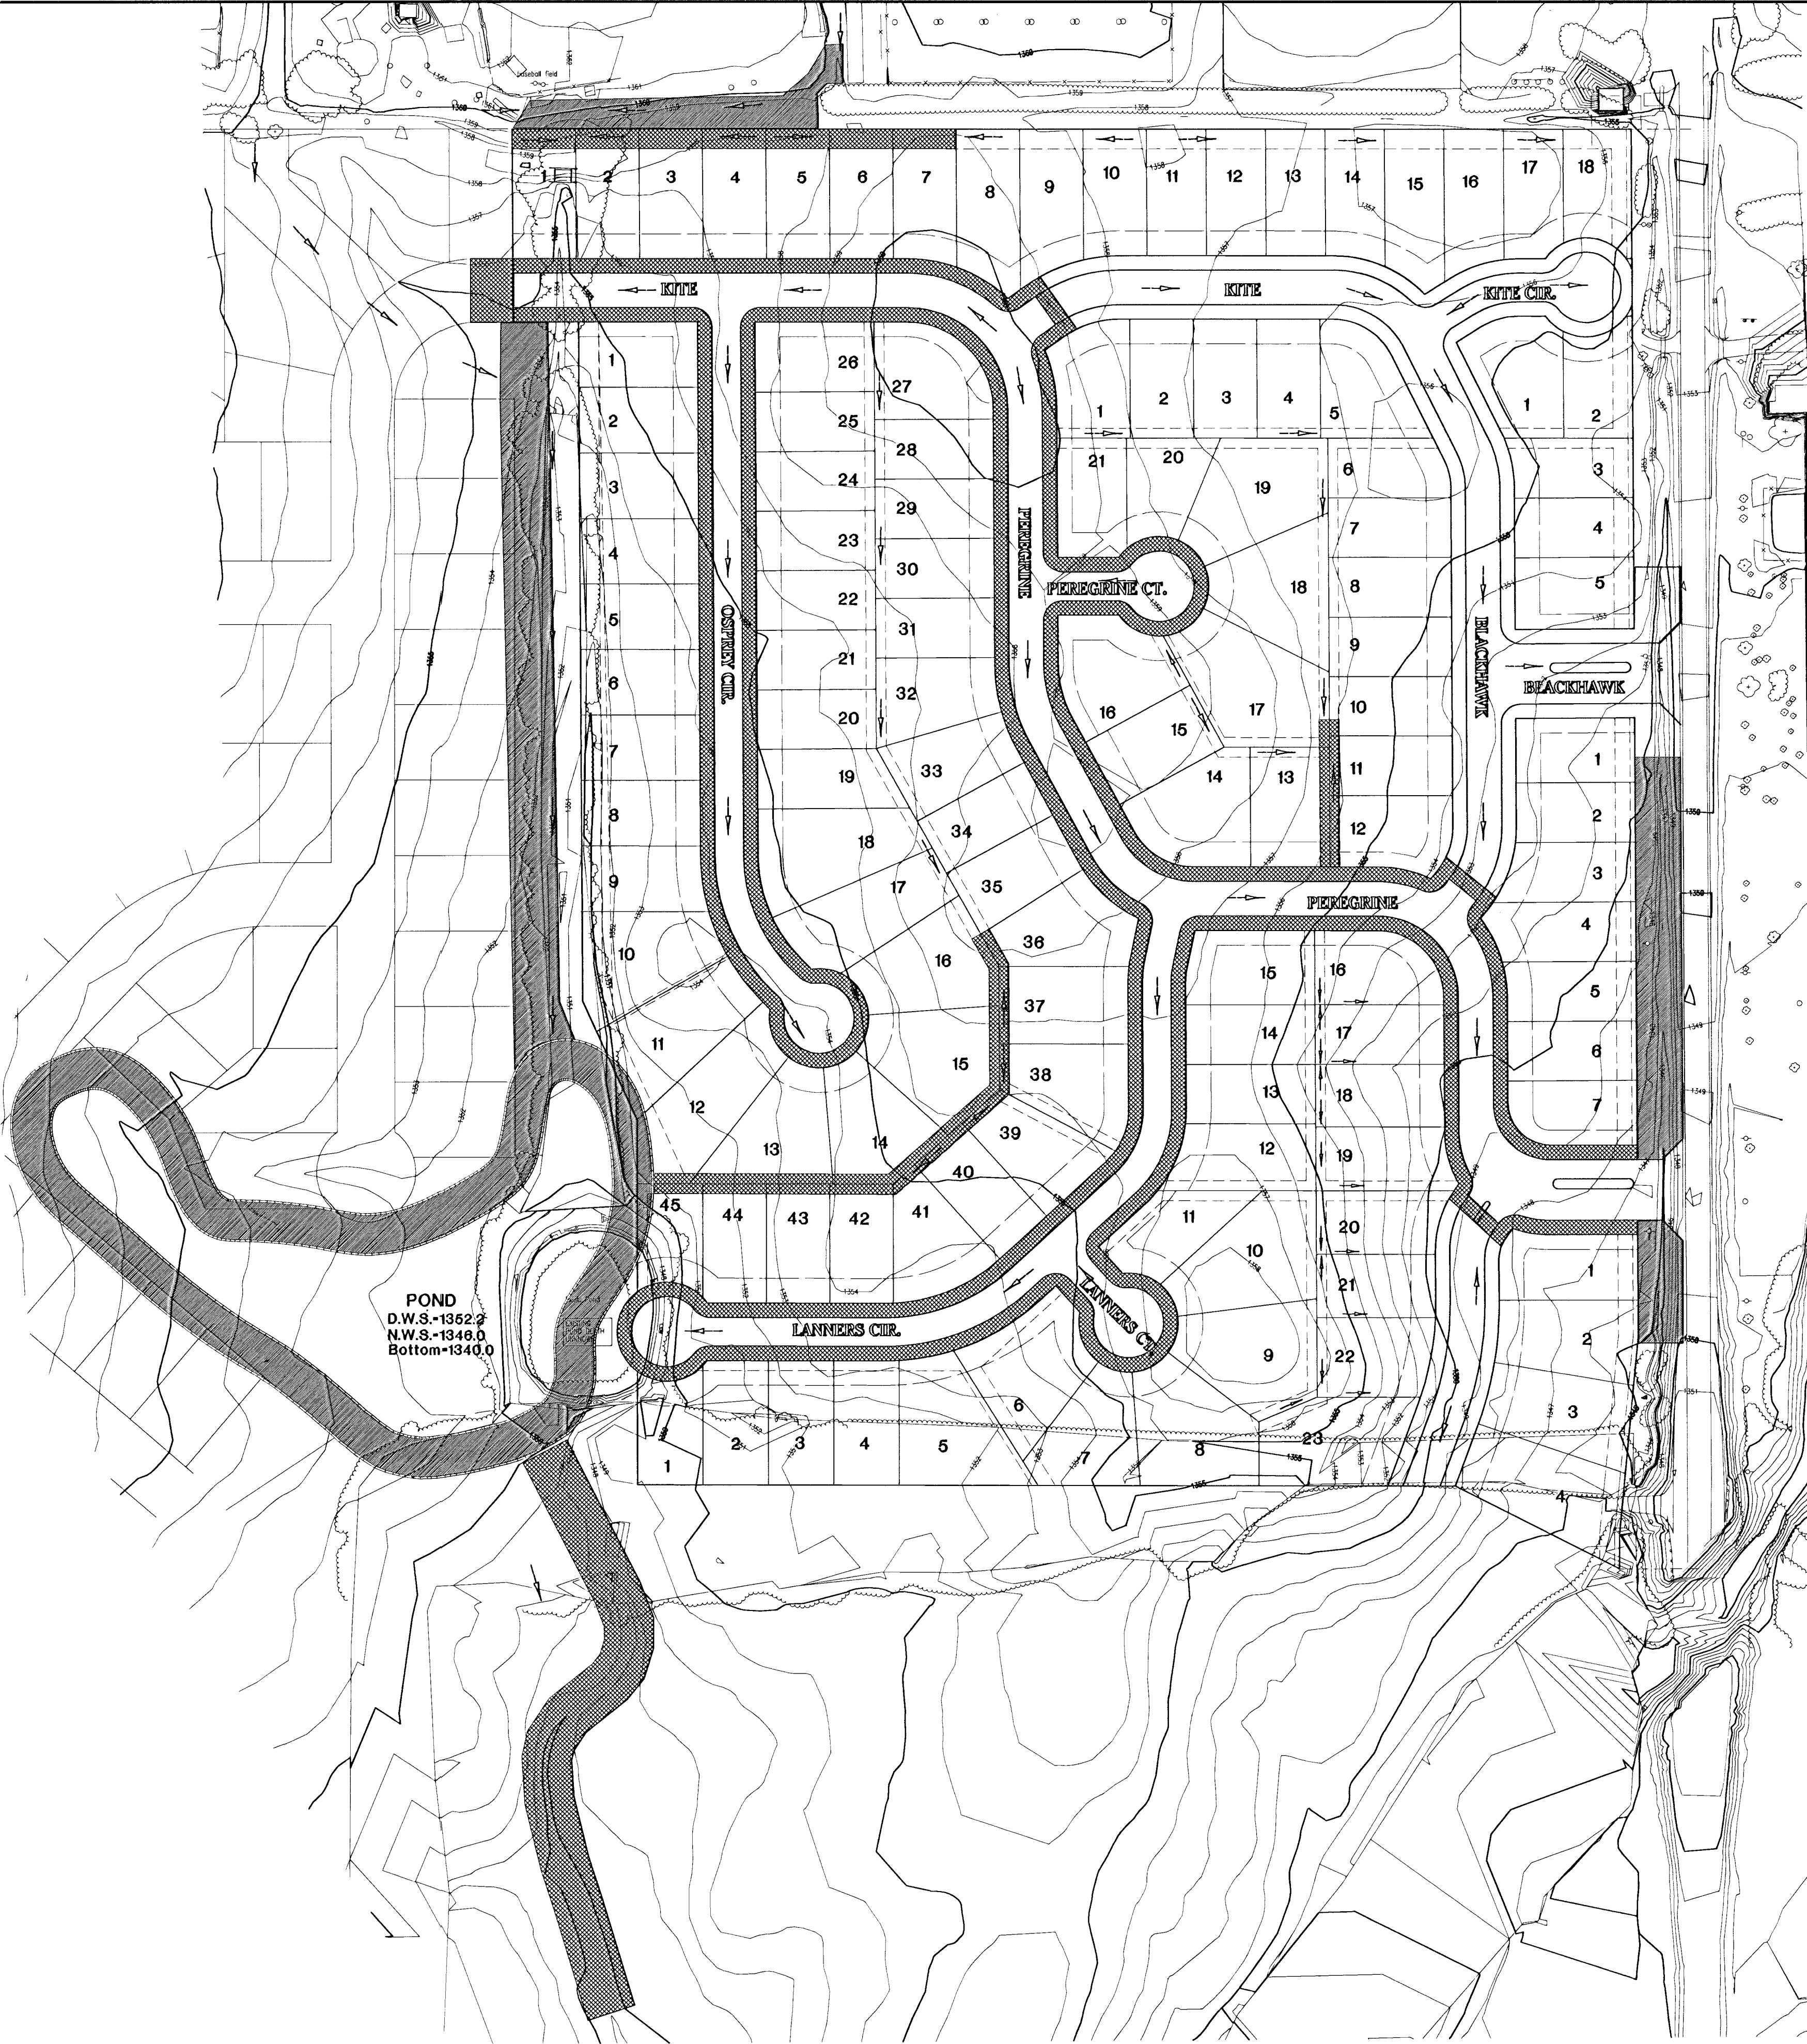

Area = 3.5 Ac.
Permanent Seeding – Seed with Thin blade fescue blend at 300 lbs/acre, fertilized & mulched according to City of Wichita specifications.

FINAL

Designed By: J. Ubert / B. Kulla

Drawn By: B. Kulla

Per Job No.: 1748

Date: May 2003

POE & ASSOCIATES OF KANSAS, INC.
CONSULTING ENGINEERS
5840 E. Santa Rita Ave. Suite 200 • Wichita, KS 67208-4292
Phone 316/686-4114 • FAX 316/686-4444



FALCON FALLS – PHASE 1
STREET IMPROVEMENTS
LOT GRADING PLAN

CITY OF WICHITA, KANSAS

NEIL D. CABLE, P.E. – CITY ENGINEER

C.O.W. Project # 472-53587 O.C.A. # 765782

No. Date By Approved Revisions

