



PLOTTED: Tuesday, May 07, 2019 @ 04:14PM


J:\PROJECTS\2018\1801010442\_HOOVER\_WILSON FARMS 5TH\_ADD\SHOTS\505 CIVIL\WTR\180442\_05\_3200.DWG

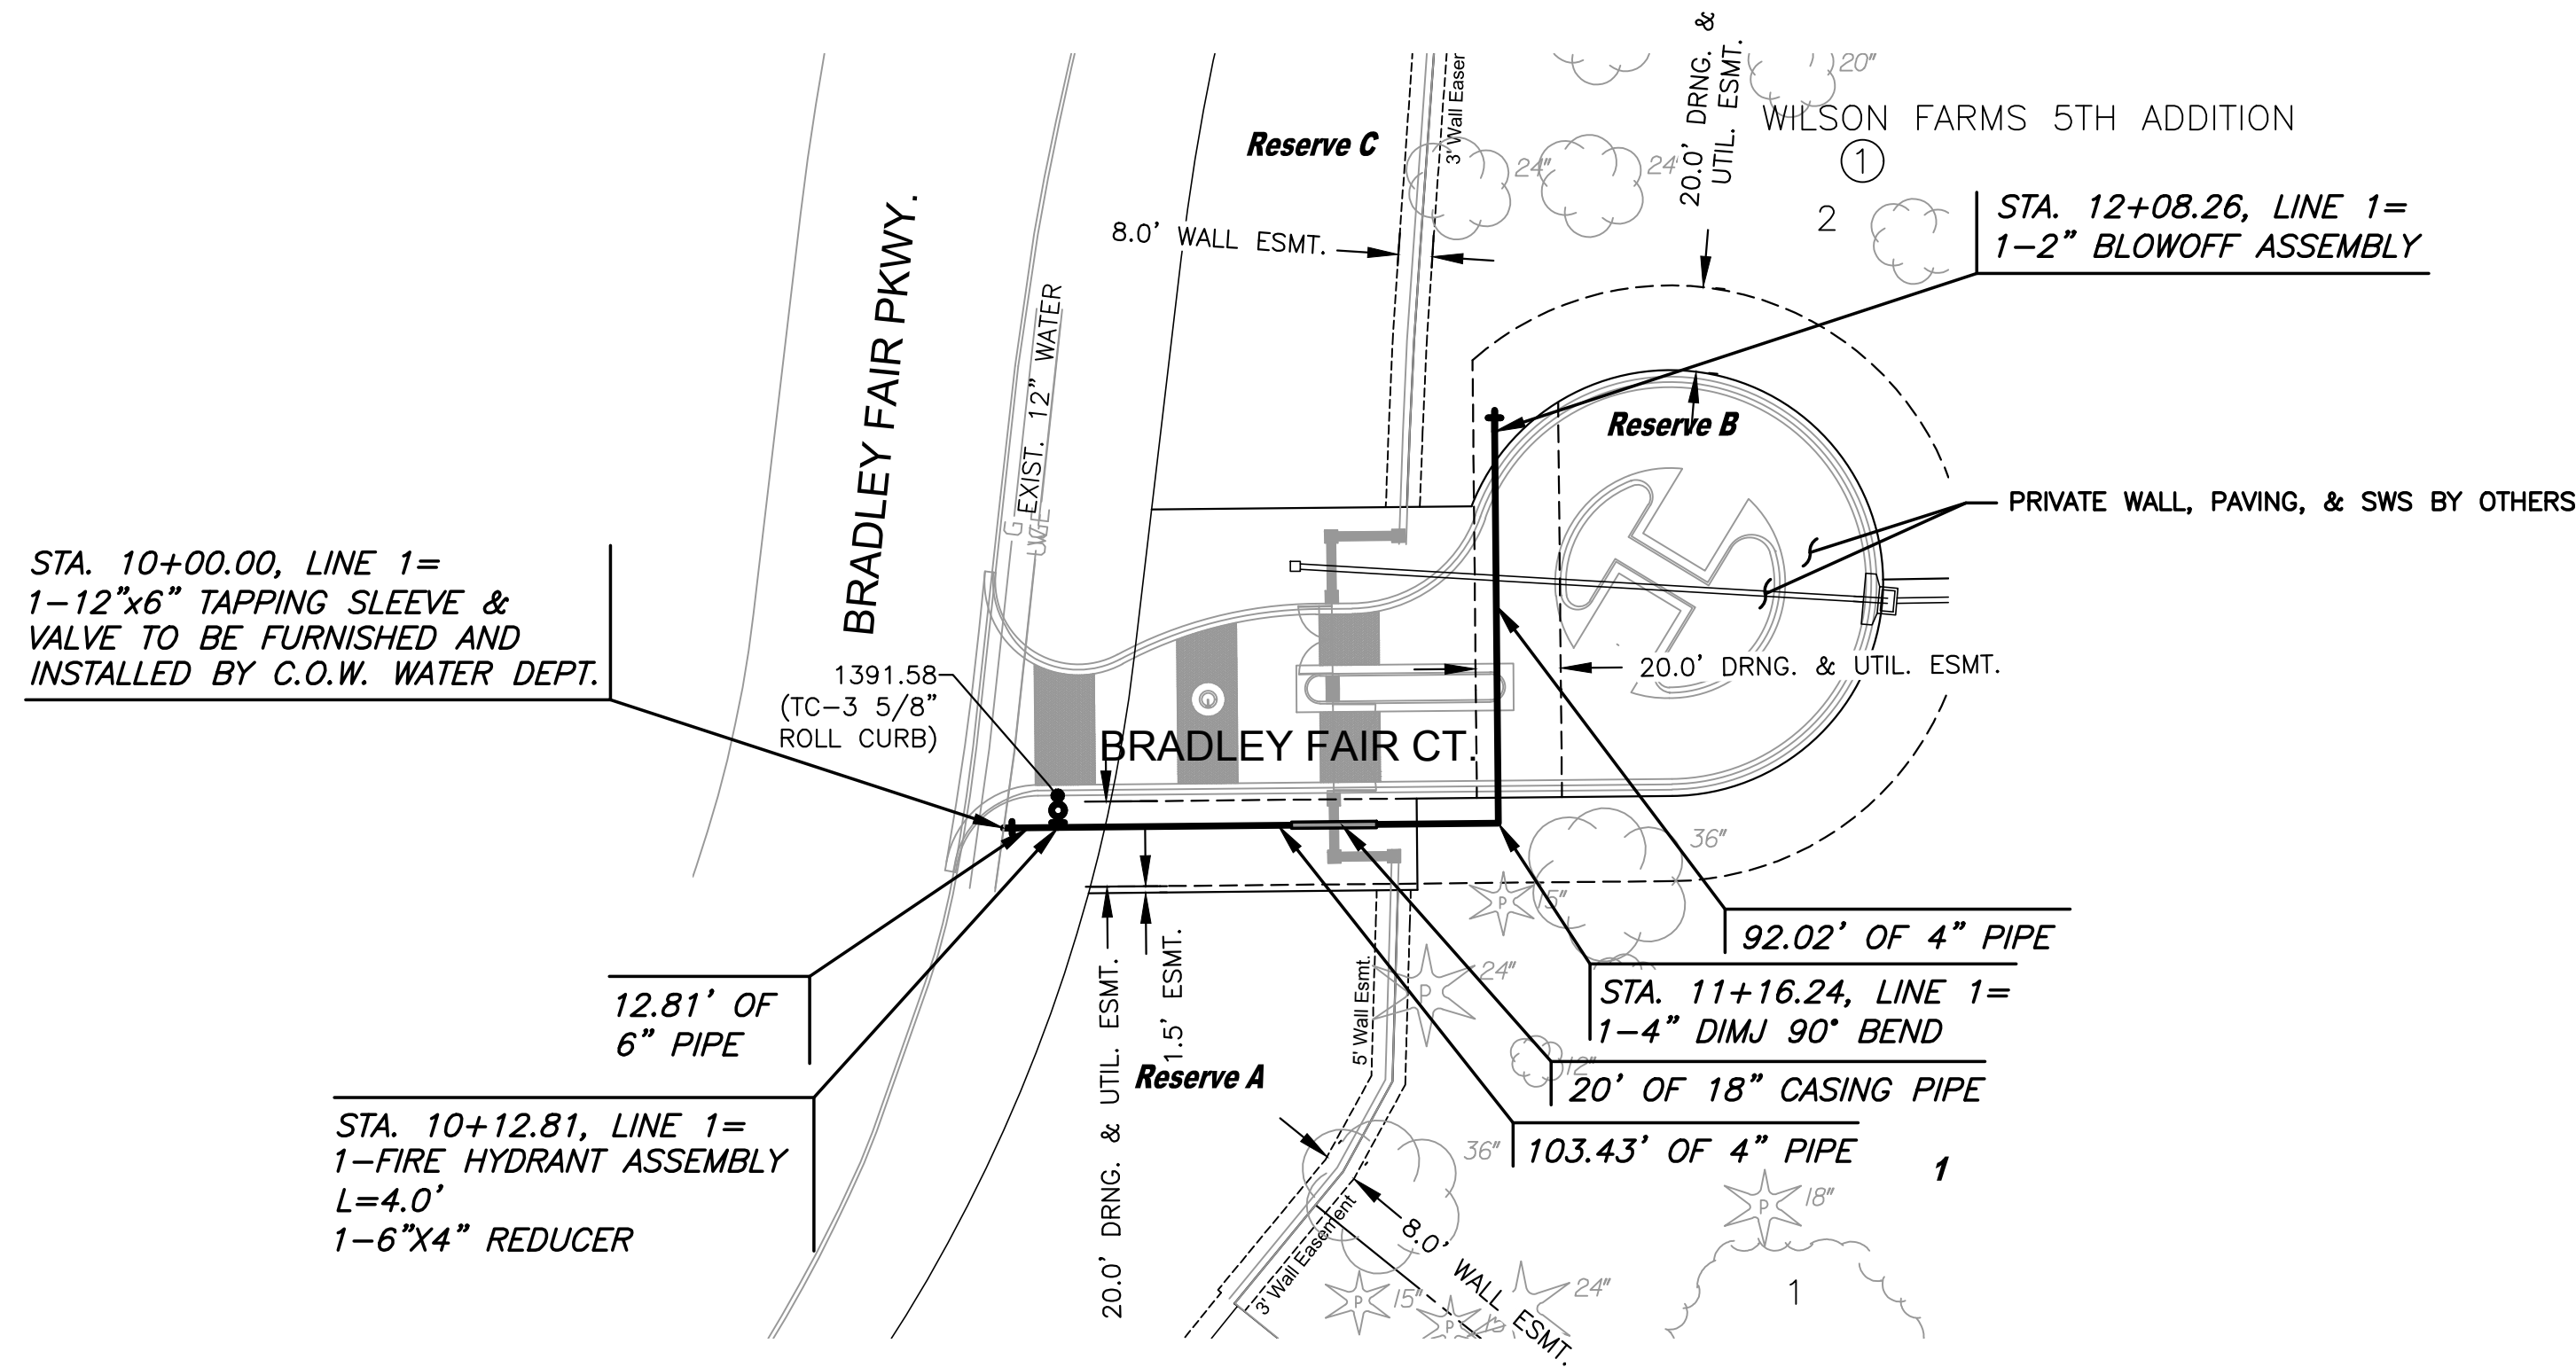

NOTE:  
CONTRACTOR TO VERIFY LOCATION AND ELEVATION OF EXISTING WATER LINE PRIOR TO CONSTRUCTION.

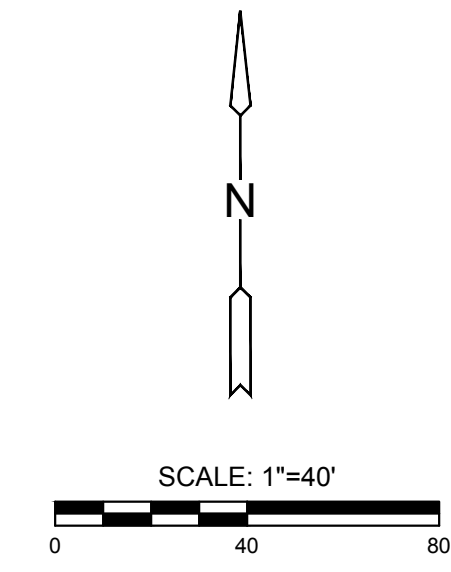

PLAN PROP. WATER LINE 1  
PROFILE PROP. WATER LINE 1

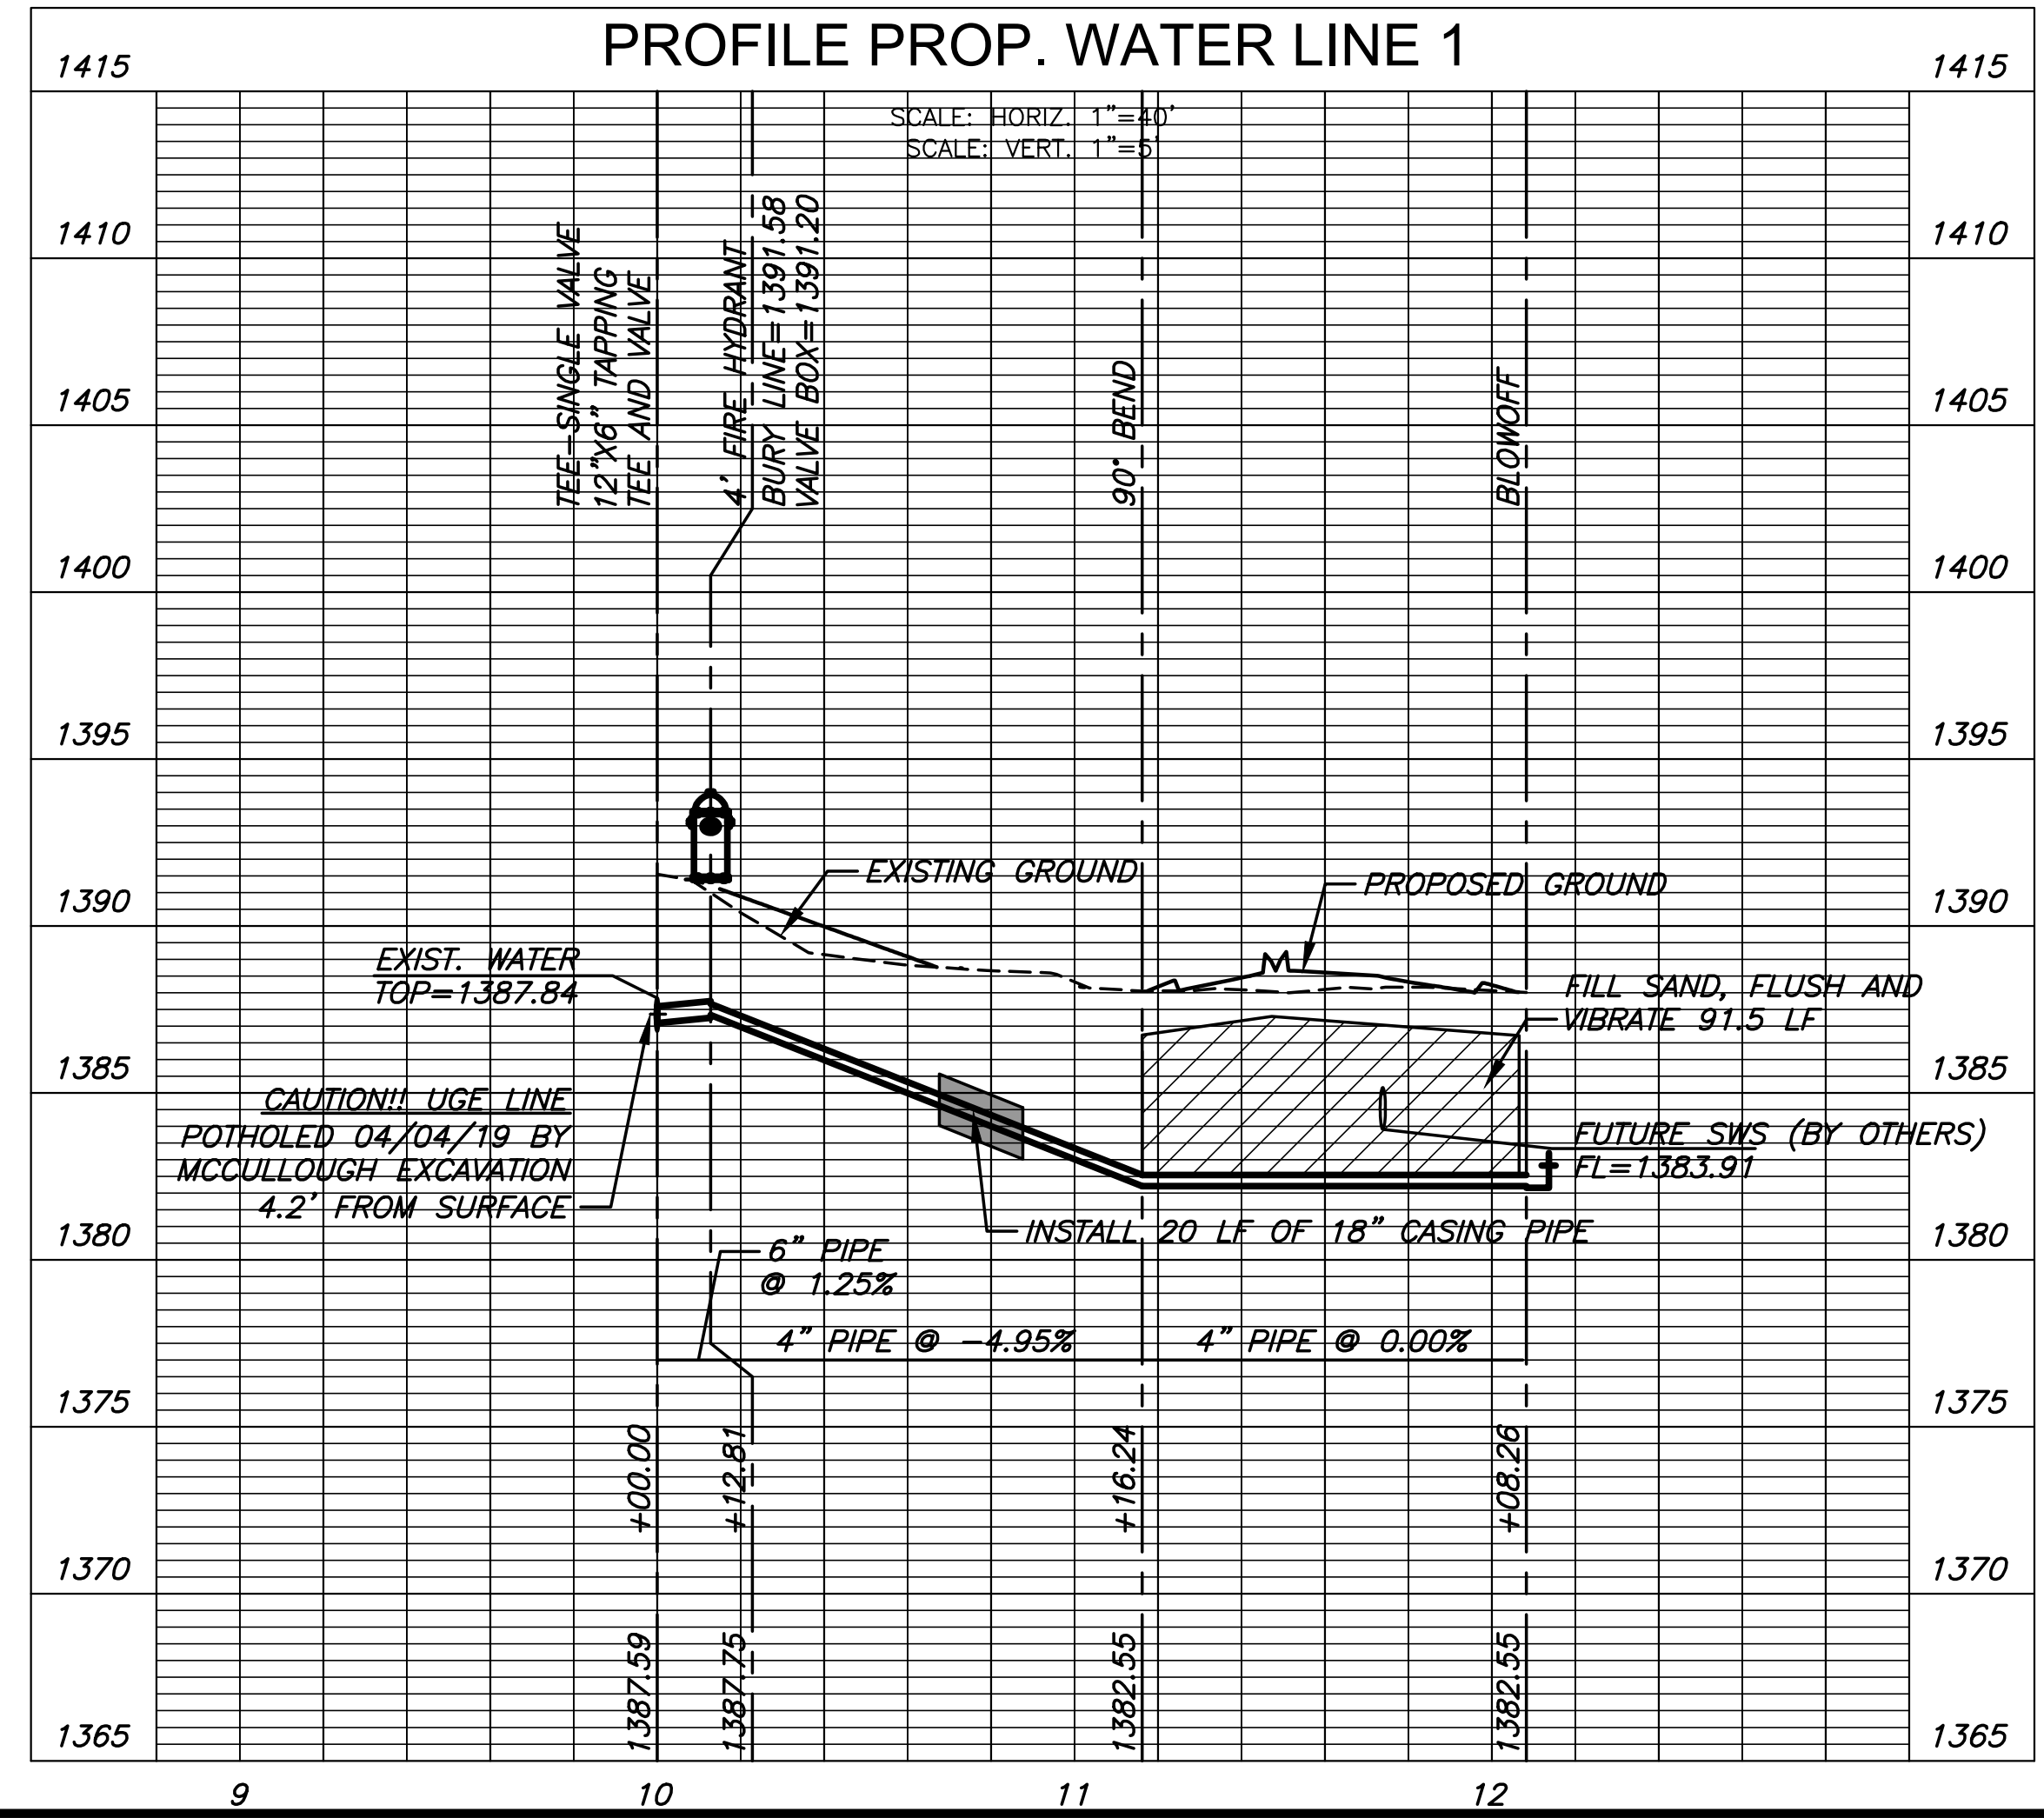

WATER DISTRIBUTION PLANS FOR  
**WILSON FARMS 5TH ADDITION**  
WICHITA, KANSAS

©2019 MKEC Engineering All Rights Reserved  
www.mkec.com  
These drawings and their contents, including, but not limited to, all concepts, designs, & lists are the exclusive property of MKEC Engineering (MKEC), and may not be used or reproduced in any way without the express consent of MKEC.

PLAN AND PROFILE

PROJECT NO.	468-2019-003876	
DATE	MAY 2019	
SCALE	1"=40'	
DESIGNED	DRAWN	CHECKED
SLF	CRM	SLF

NO.	REVISION	DATE