



STREET IMPROVEMENTS FOR
MT. VERNON & HILLSIDE INTERSECTION
PAVING PLANS

©2019 MKEC Engineering All Rights Reserved
www.mkec.com
These drawings and their contents, including, but not limited to, all concepts, designs, & ideas are the exclusive property of MKEC Engineering (MKEC), and may not be used or reproduced in any way without the express consent of MKEC.

PAV MARKING AND SIGNING PLAN AND DETAILS - HILLSIDE

PROJECT NO.	472-85286	
DATE	DATE	
SCALE	AS SHOWN	
DESIGNED	DRAWN	CHECKED
DMU	DMU	JRA
NO.	REVISION	DATE

SHEET NO.

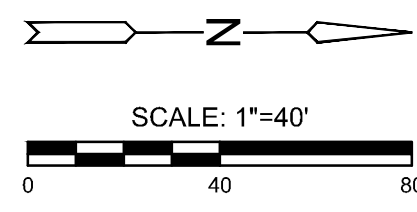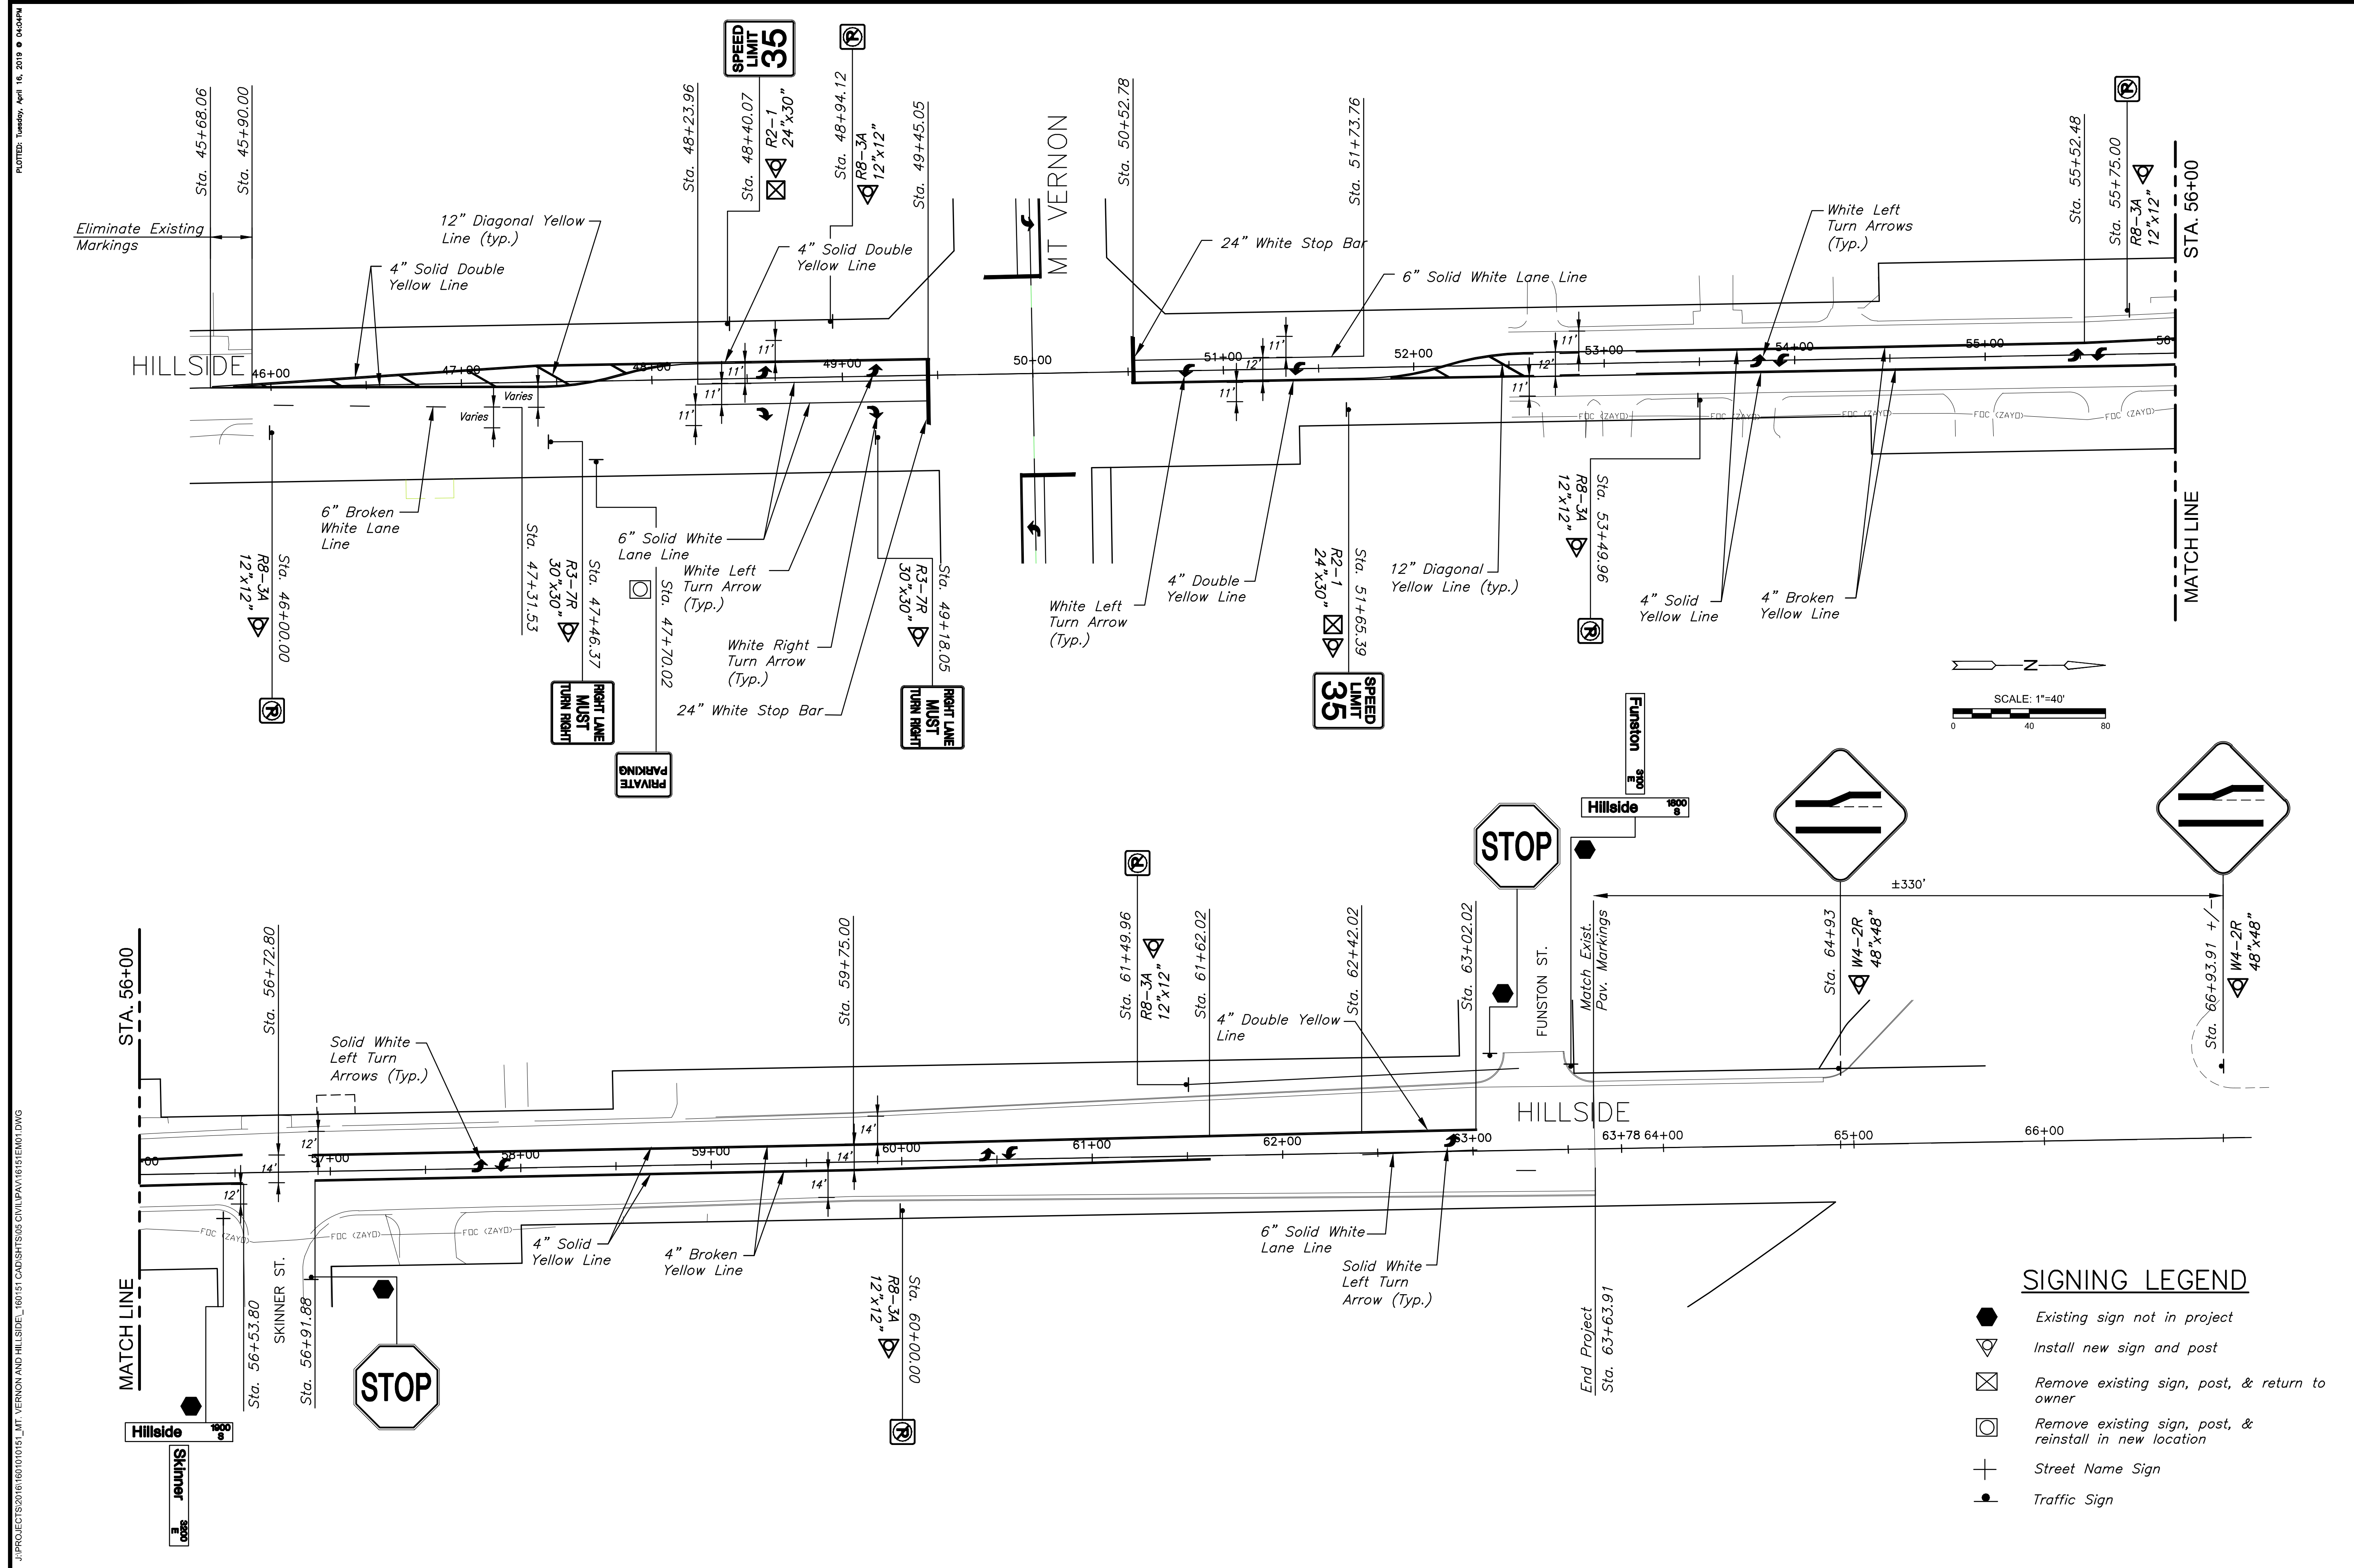

SIGNING LEGEND

-  Existing sign not in project
-  Install new sign and post
-  Remove existing sign, post, & return to owner
-  Remove existing sign, post, & reinstall in new location
-  Street Name Sign
-  Traffic Sign

J:\PROJECTS\2019\1601010151_Mt. VERNON AND HILLSIDE_160151_CADD\SHS\06_CIVIL\PAV\16151\EM01.DWG
 PLOTTED: Tuesday, April 16, 2019 @ 04:04PM